


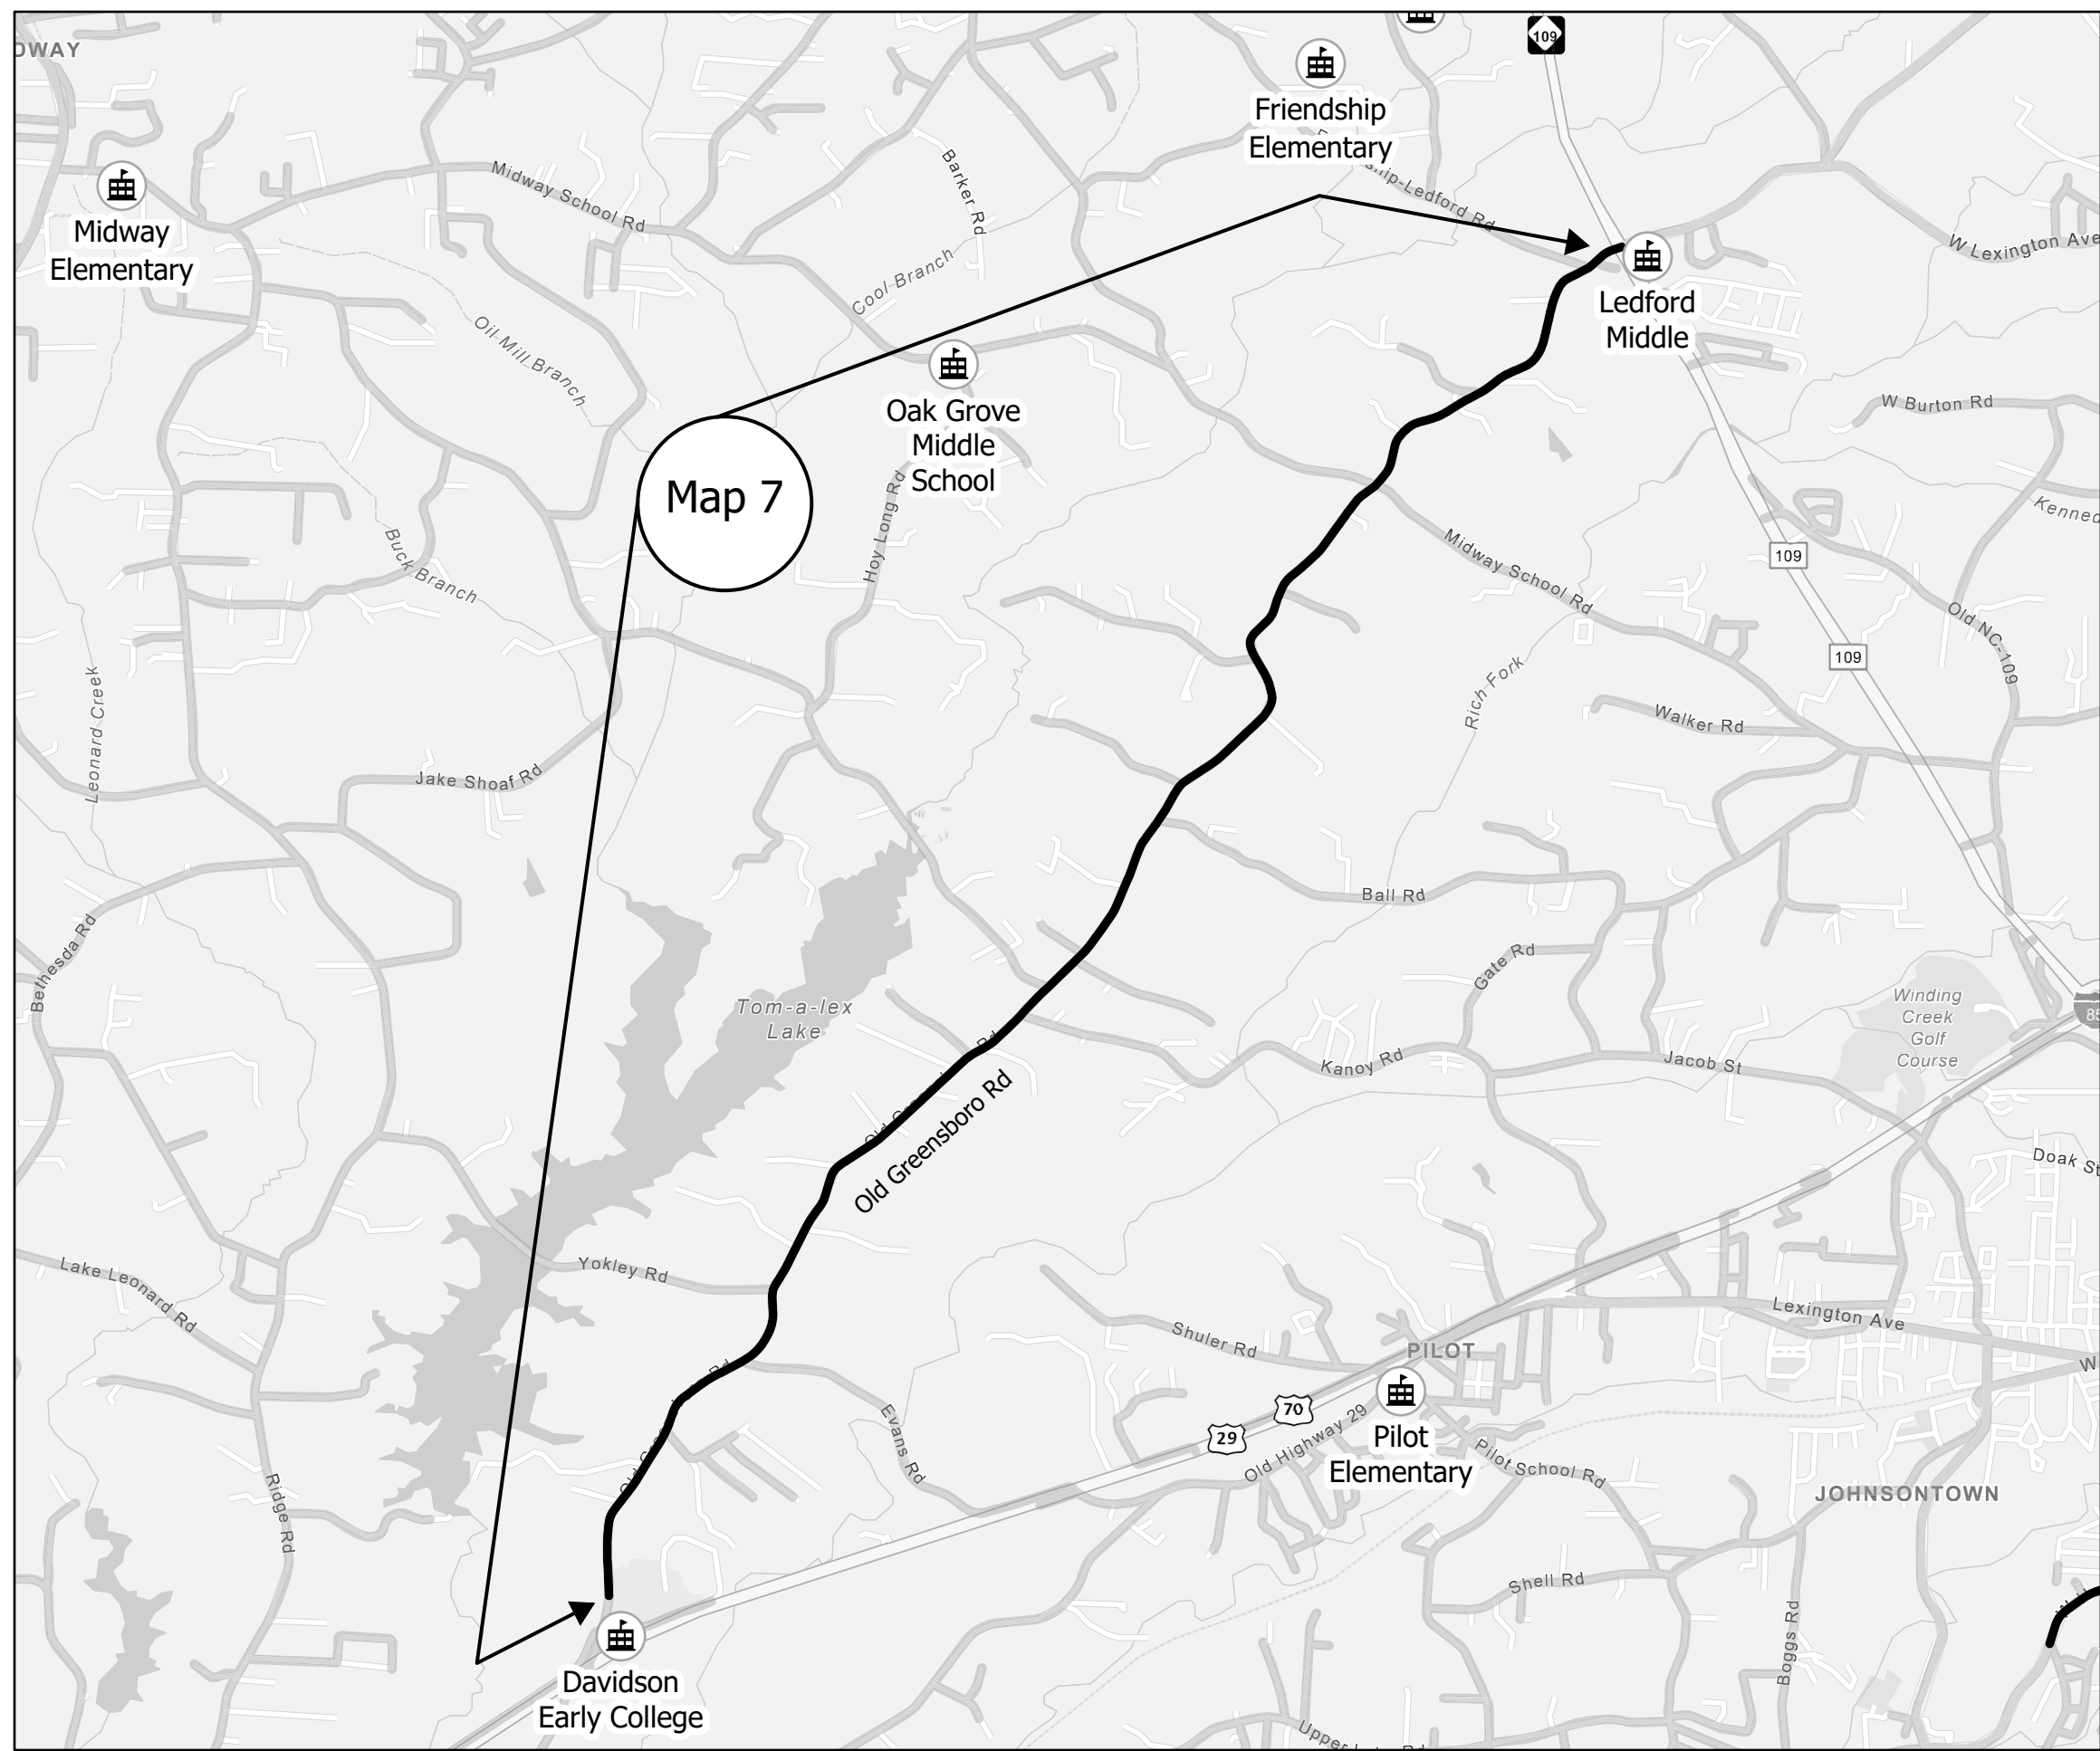




PROJECT REFERENCE NO.	SHEET NO.
2023CPT.09.01.10291 2023CPT.09.02.20291	5

Map 7 Old Greensboro Road SR 1798
 From NC 109 to new construction joint
 south of roundabout
 Mill 1 1/2" Entire Width
 Mill 1 1/2" Incidental Milling at SR
 intersections
 Pave 1 1/2" S 9.5 C



Legend

Contract Resurfacing Maps

-  Contract Resurfacing Maps
-  NCDOT Secondary Roads
-  Davidson County Line
-  Bridges
-  Public Schools



DAVIDSON COUNTY

NORTH CAROLINA