

TIP PROJECT: I-5955

CONTRACT: C204736


STATE OF NORTH CAROLINA
DIVISION OF HIGHWAYS

GUILFORD COUNTY

LOCATION: *I-40 FROM S BUFFALO CREEK BRIDGE EAST OF US 220 (FREEMAN MILL ROAD) TO EAST OF SR 3037/SR 4240 (GATE CITY BOULEVARD) IN GREENSBORO*

TYPE OF WORK: *MILLING AND RESURFACING*

STATE	STATE PROJECT REFERENCE NO.	SHEET NO.	TOTAL SHEETS
N.C.	I-5955	1	
STATE PROJ. NO.	F. A. PROJ. NO.	DESCRIPTION	
45908.1.1	0040115	(PE)	
45908.3.1	0040115	(CONST)	

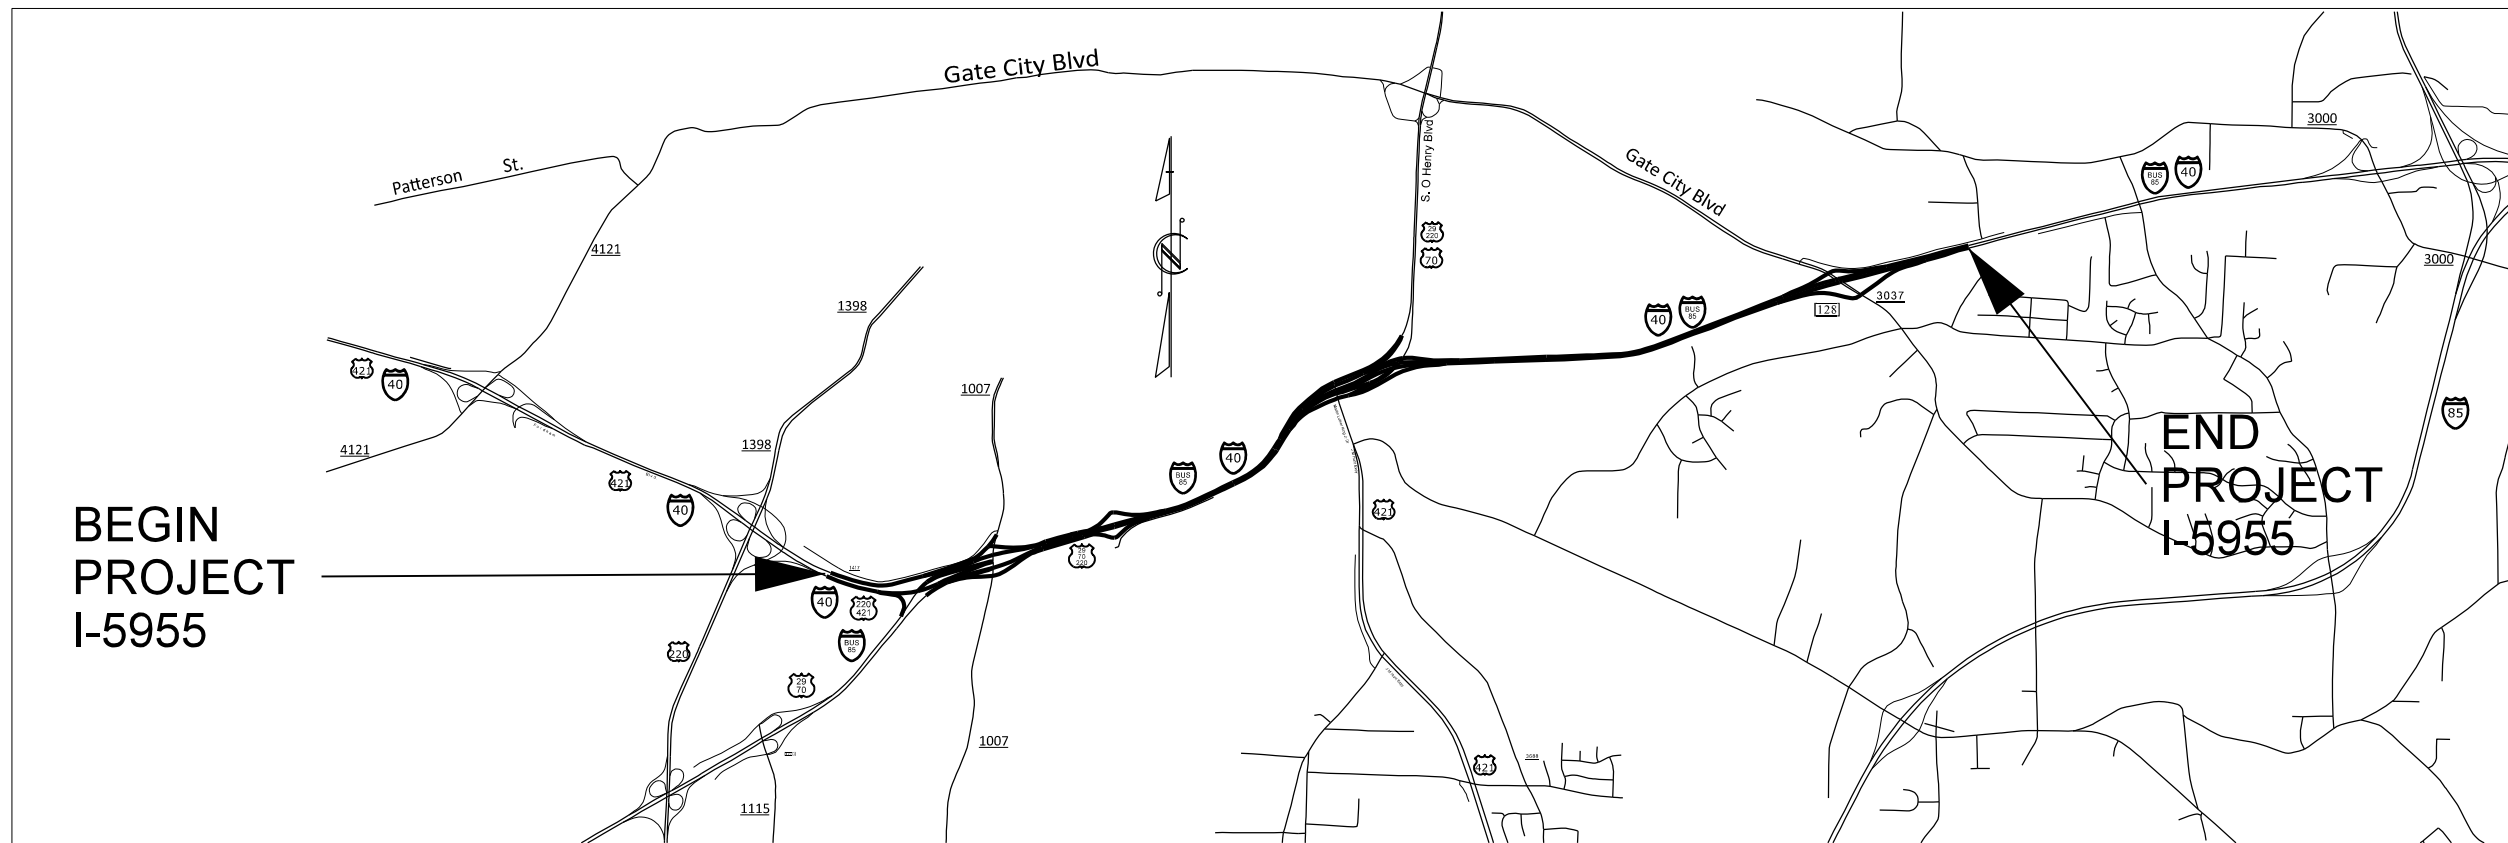

GRAPHIC SCALES

NOT TO SCALE

DESIGN DATA

PROJECT LENGTH

Length of Roadway TIP Project I-5955 = 4.735 Miles
Total Length TIP Project I-5955 = 4.735 Miles

Prepared in the Office of:
DIVISION OF HIGHWAYS
1000 Birch Ridge Dr., Raleigh NC, 27610

2018 STANDARD SPECIFICATIONS

LETTING DATE:
APRIL 18, 2023

Chad Reimakoski
PROJECT ENGINEER

