

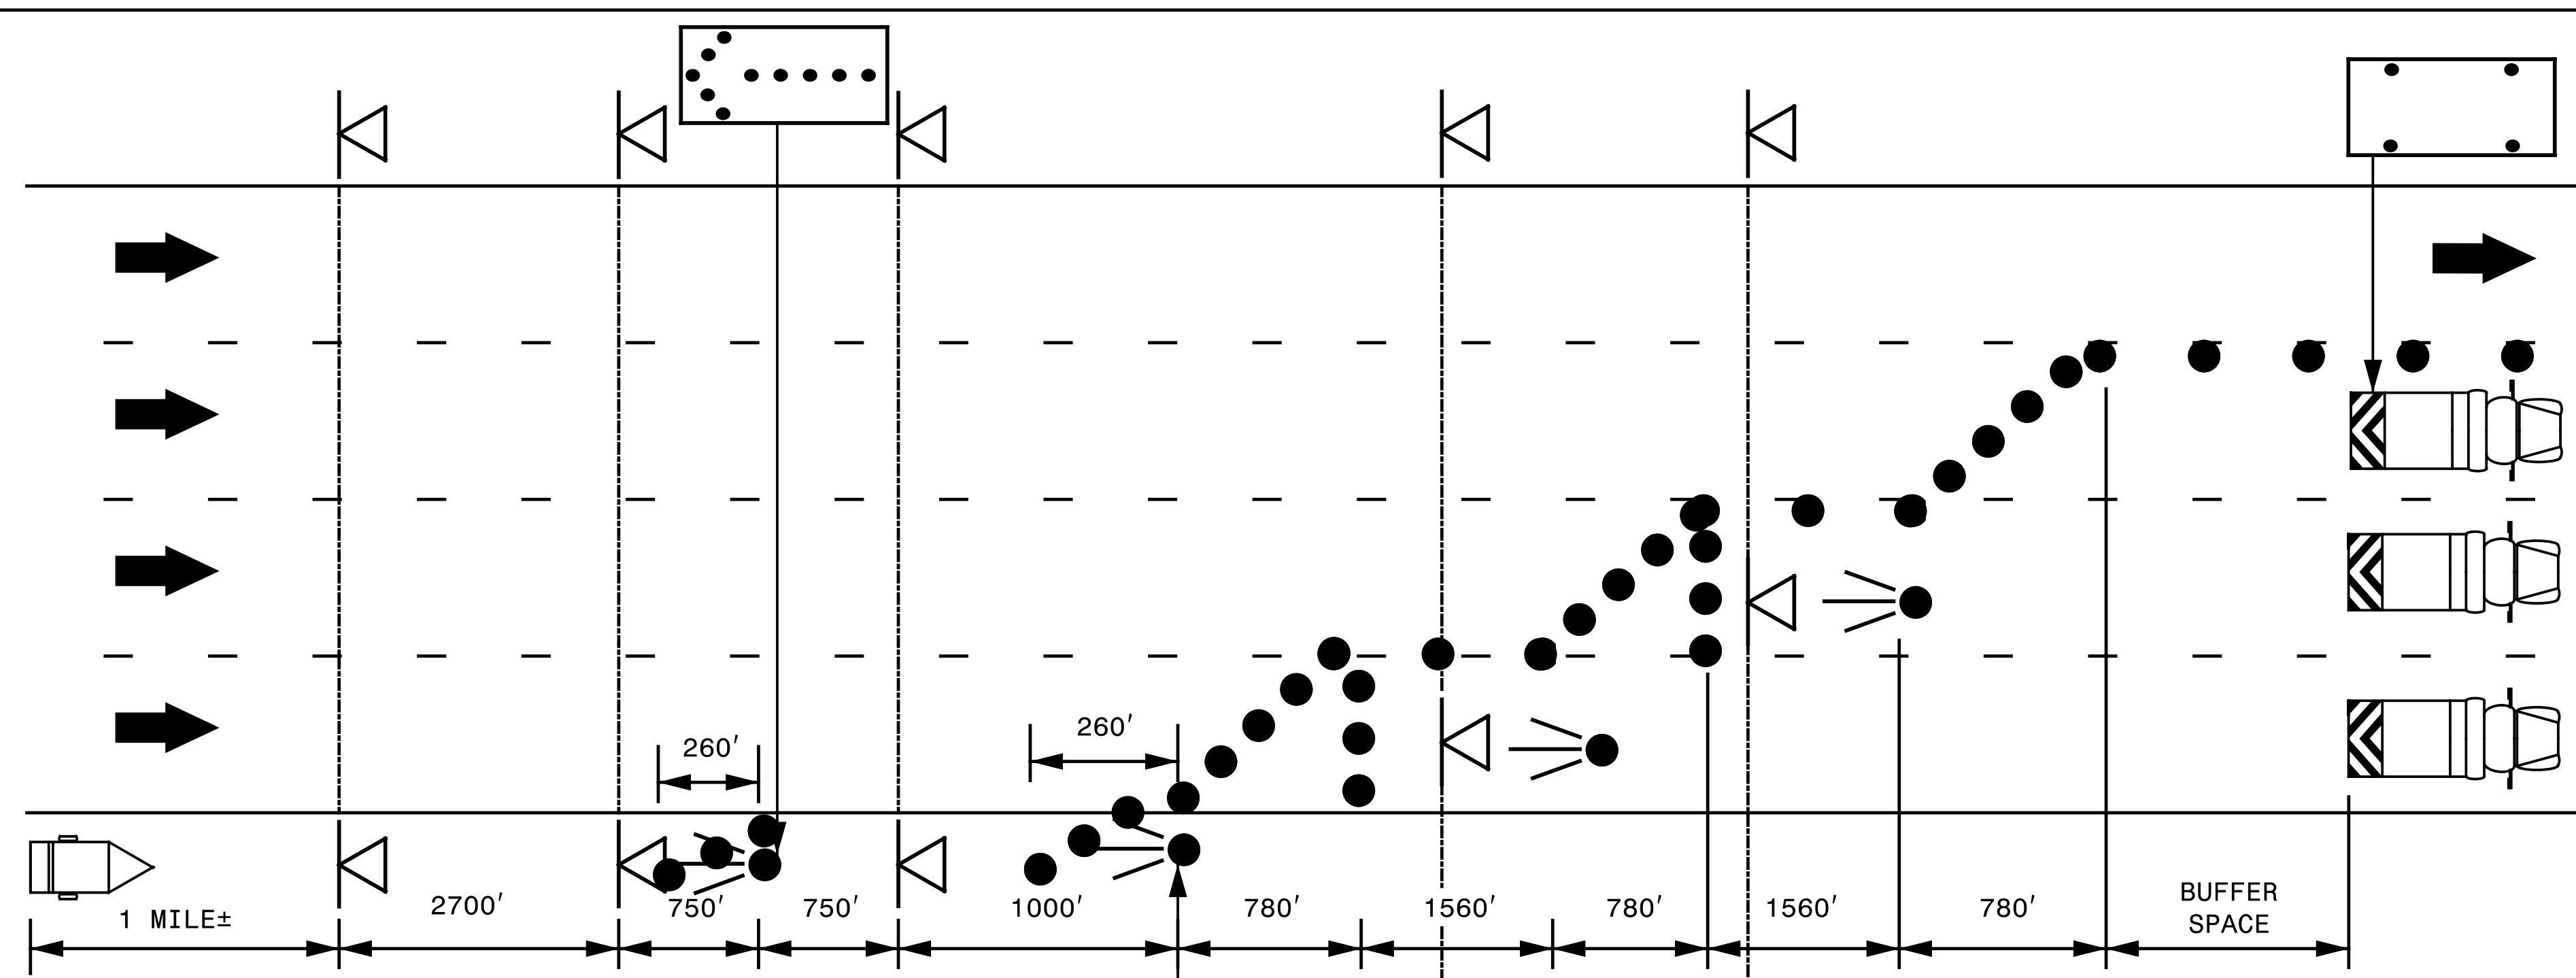
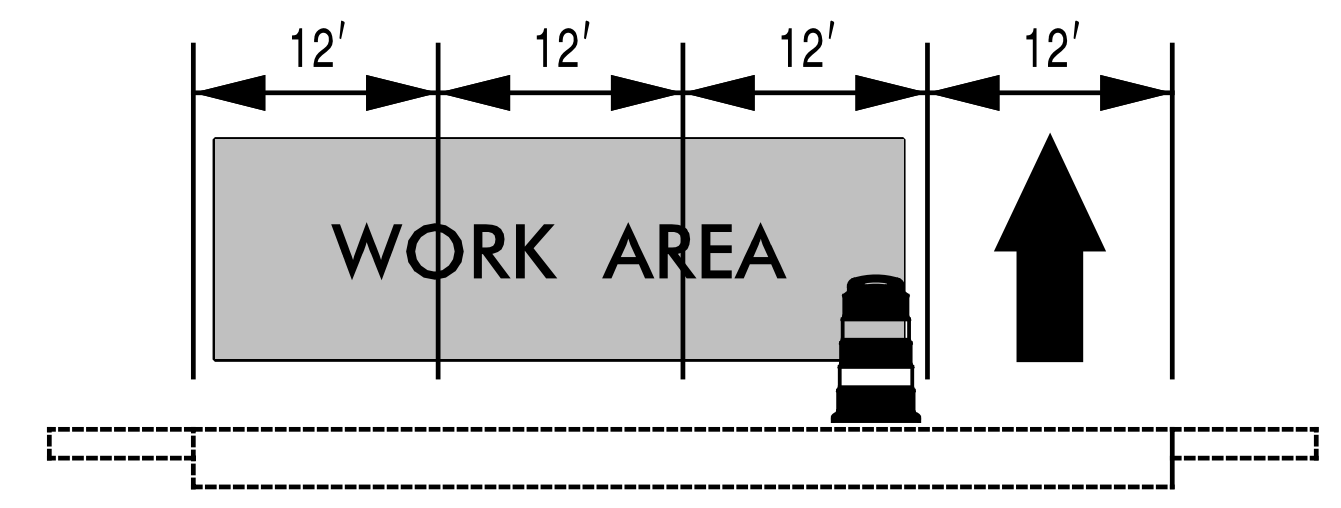
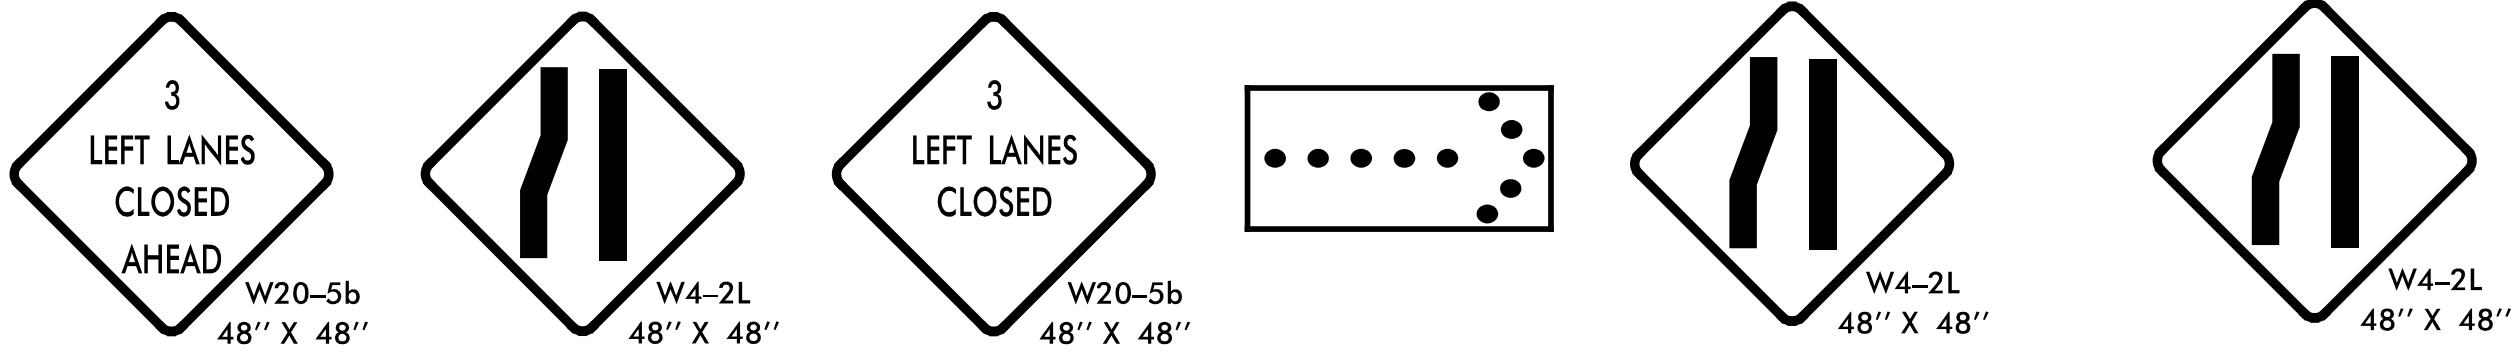


MESSAGE NO. 1	MESSAGE NO. 2
LEFT THREE LANES	CLOSED NEXT XX MILES
CHANGEABLE MESSAGE SIGN	

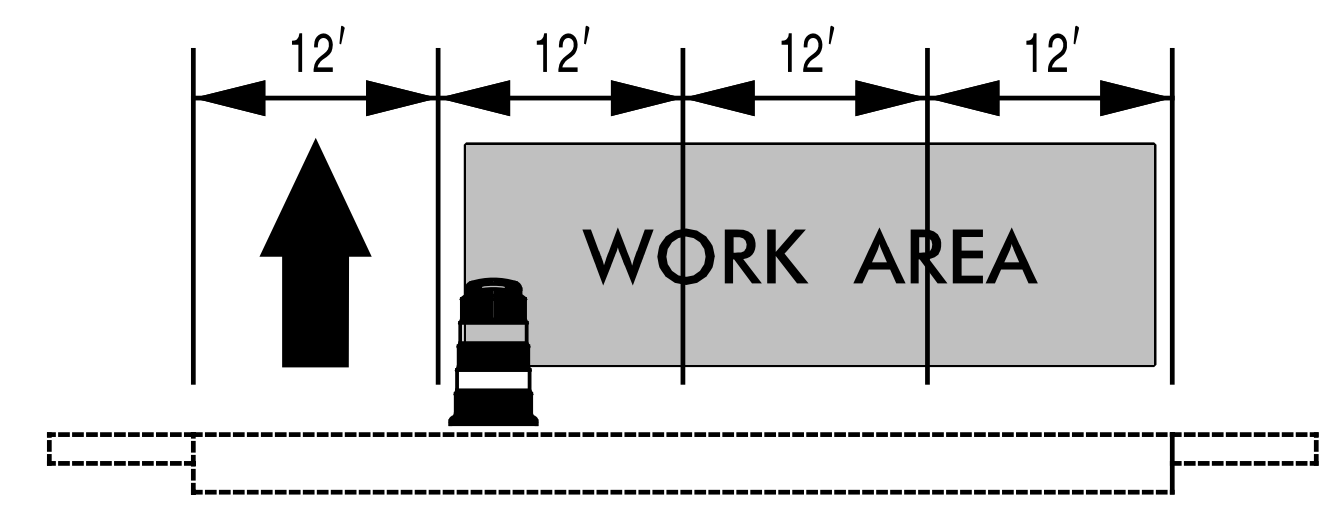

MESSAGE NO. 1	MESSAGE NO. 2
RIGHT THREE LANES	CLOSED NEXT XX MILES
CHANGEABLE MESSAGE SIGN	

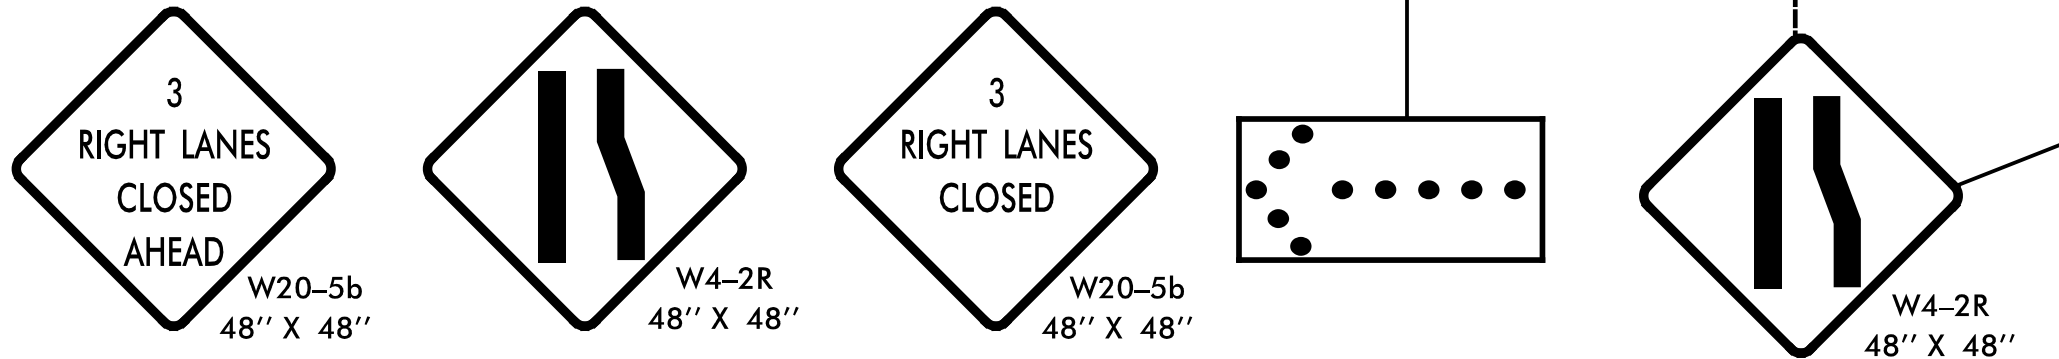

3/1/2023 2:41:17 PM I:\transportation\Project_Scoping\I-5955\TMP\I-5955 TMP-2.dgn jbauman

SEPI
 1 Glenwood Avenue
 Raleigh, NC 27603
 Tel: 919.789.9977
 Fax: 919.789.9591
 License: C-2197

APPROVED: Steve Miller
DocuSigned by: Steve Miller 9FBC8C18CEEB486...
 DATE: _____
 SEAL

SEAL
 NORTH CAROLINA PROFESSIONAL ENGINEER
 SEVEN D. MILLER
 037026

LANE CLOSURE TYPICAL

DIVISION OF HIGHWAYS
 STATE OF NORTH CAROLINA
 DEPARTMENT OF TRANSPORTATION
 WORK ZONE TRAFFIC CONTROL