

MATCHLINE SEE
TMP-25

DETOUR M4-8
24" X 12"

WEST M3-4
24" X 12"

INTERSTATE
40 M1-1
36" X 36"


M6-1 L
21" X 15"

R11-2
48" x 30"

**ROAD
CLOSED**

TYPE III BARRICADE

BREAKLINE SEE
LEFT

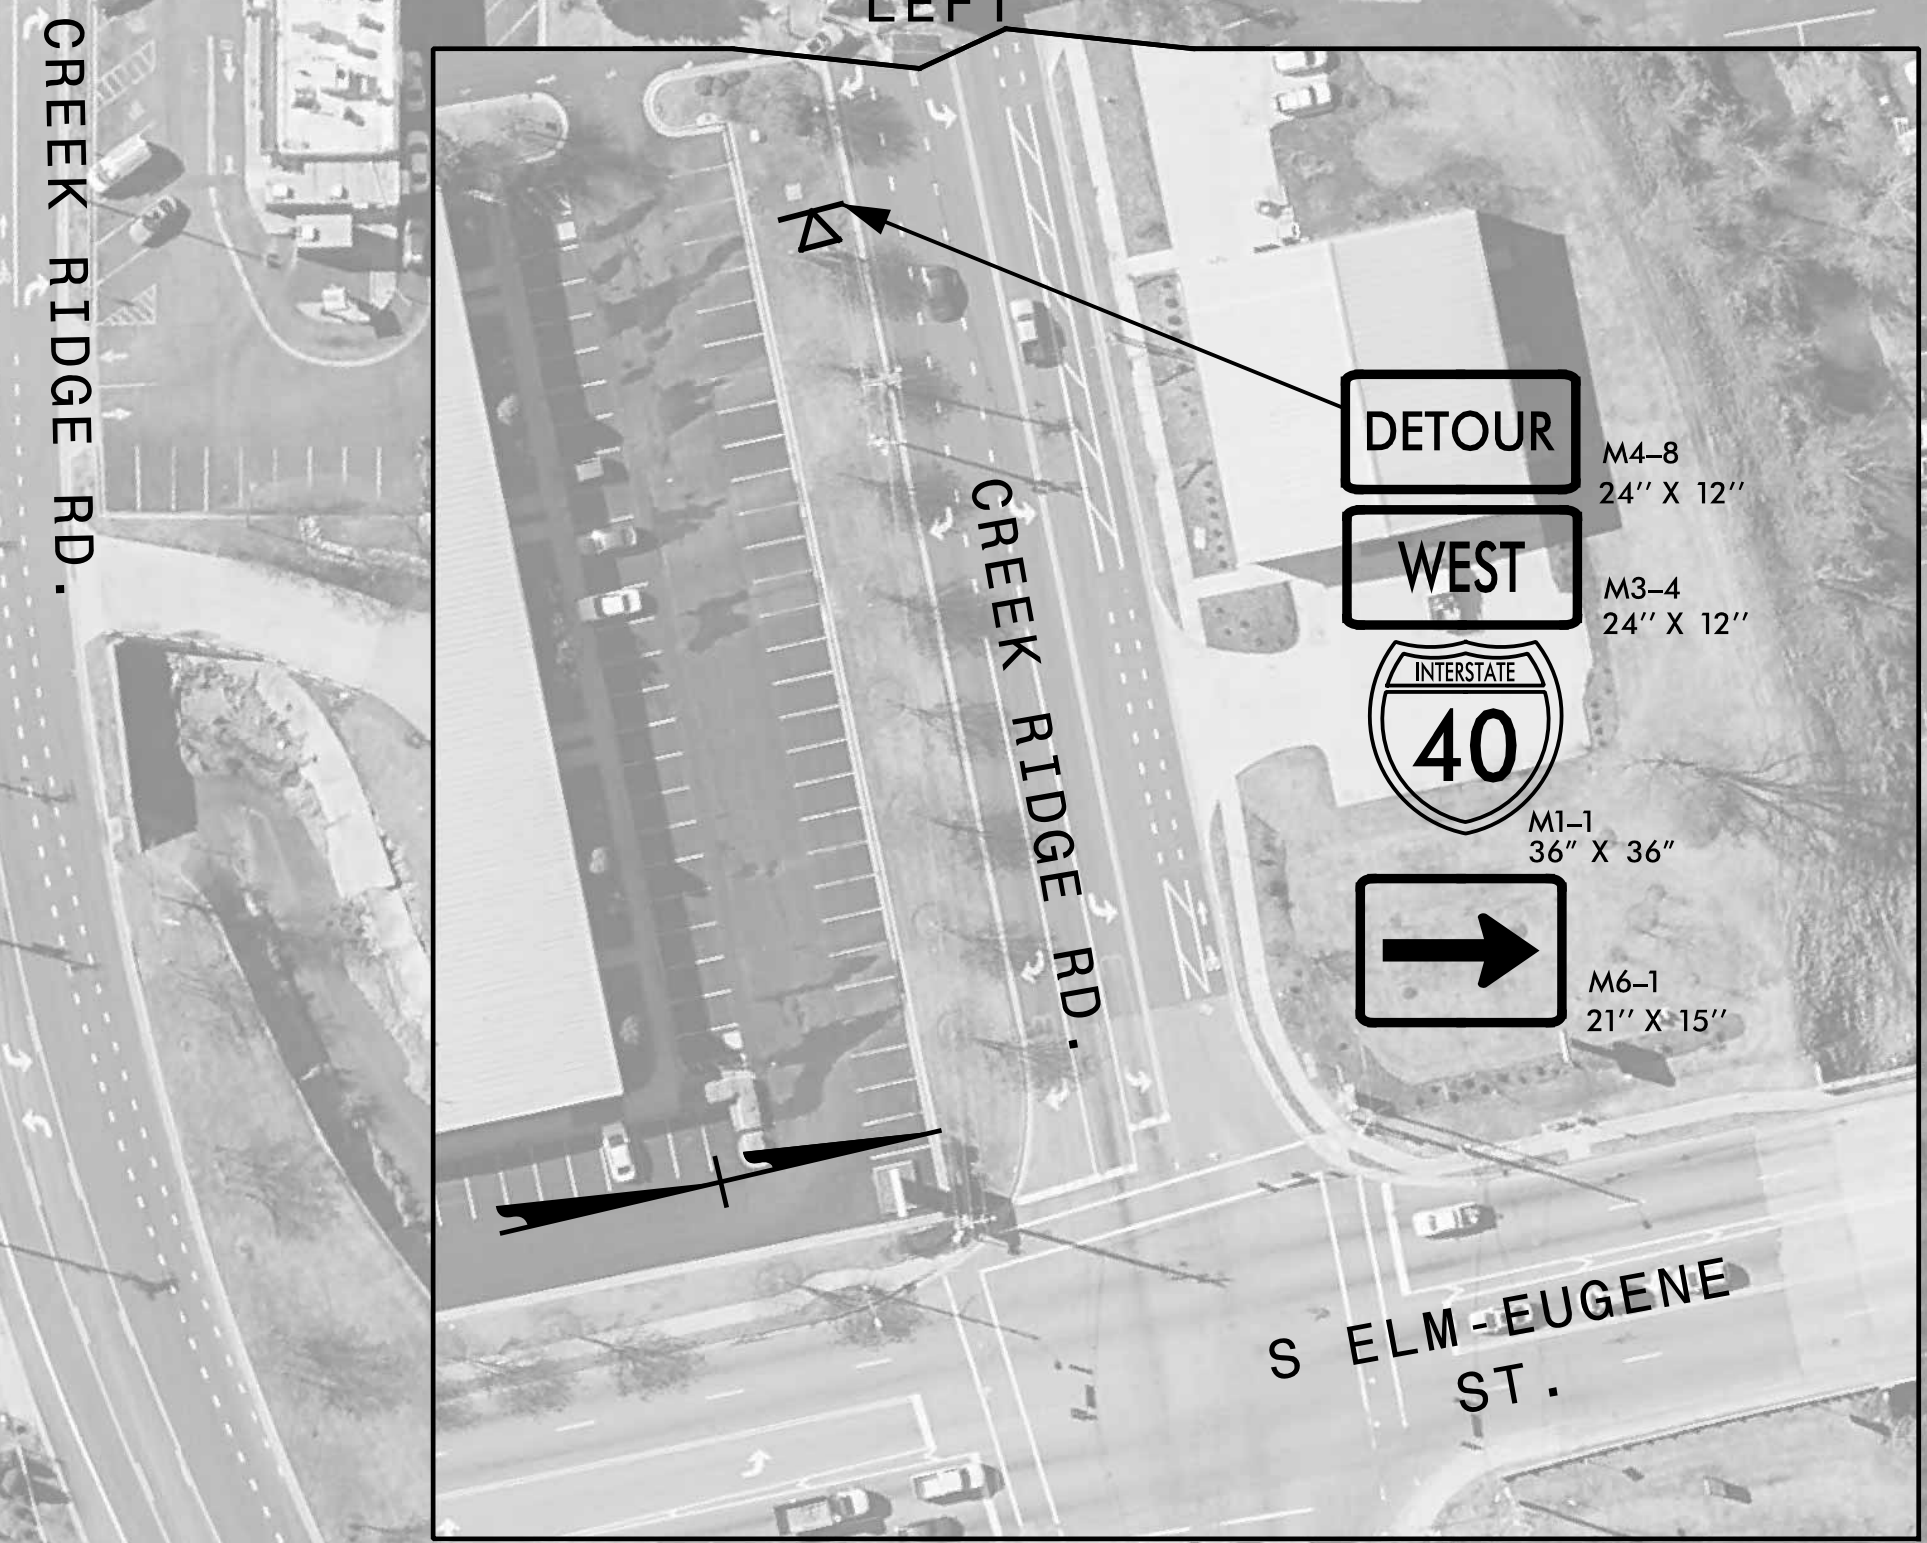

BREAKLINE SEE
RIGHT

3/1/2023
Z:\Transportation\Admin\Project_Scoping\I-5955\TMP\I-5955 TMP-24.dgn
jbauman

SEPI

1 Glenwood Avenue
Raleigh, NC 27603
Tel: 919.789.9977
Fax: 919.789.9591
License: C-2197

APPROVED: *Steve Miller*
98BCK15CEE8486

DATE: _____

SEAL



DETAIL K