


TYPICAL SECTION NO. 3

USE TYPICAL SECTION NO. 3:
-L- STA 17+82.09 (BEGIN BRIDGE) TO 19+82.09 (END BRIDGE)

FINAL PAVEMENT SCHEDULE	
C4	3" S9.5C
D1	4" I19.0C
E2	8½" B25.0C
R2	PRECAST CONCRETE BARRIER, SINGLE FACED
T	EARTH MATERIAL
U	EXIST. PAVEMENT


NOTE: PAVEMENT EDGE SLOPES ARE 1:1 UNLESS SHOWN OTHERWISE.

MSE WALL LOCATIONS WILL ACCOMMODATE AN ADDITIONAL (FUTURE) LANE & MAINTAIN THE EXISTING FORTY FOOT MEDIAN

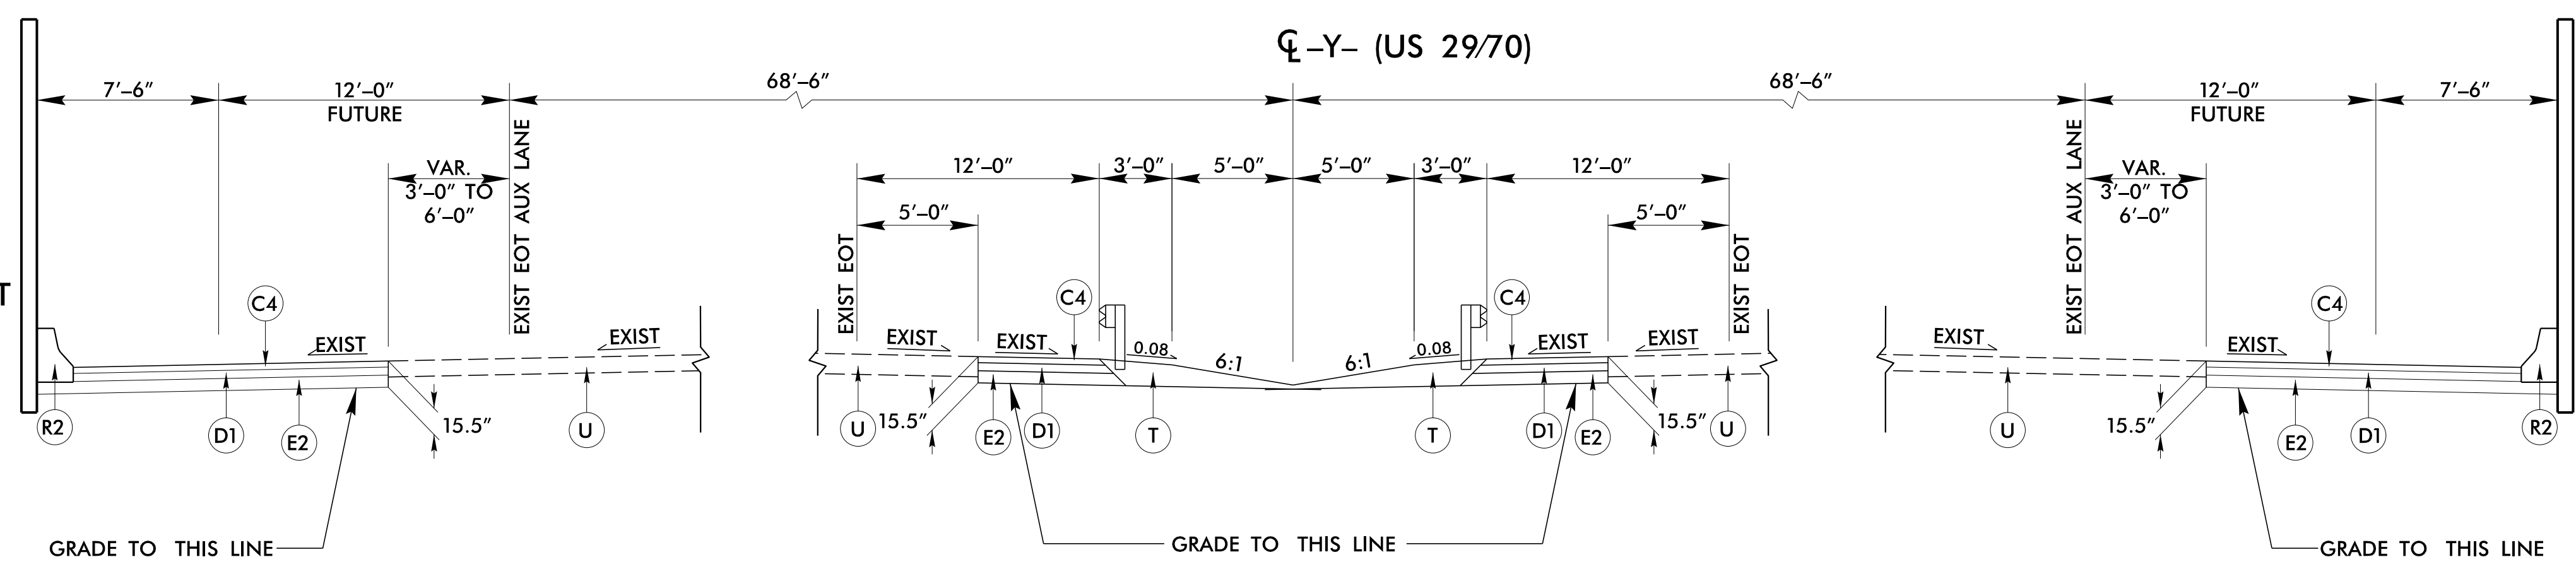

TYPICAL SECTION NO. 4

USE TYPICAL SECTION NO. 4:
-Y- STA 13+35.31 TO 15+09.40 RT
-Y- STA 13+88.33 TO 15+67.80 LT

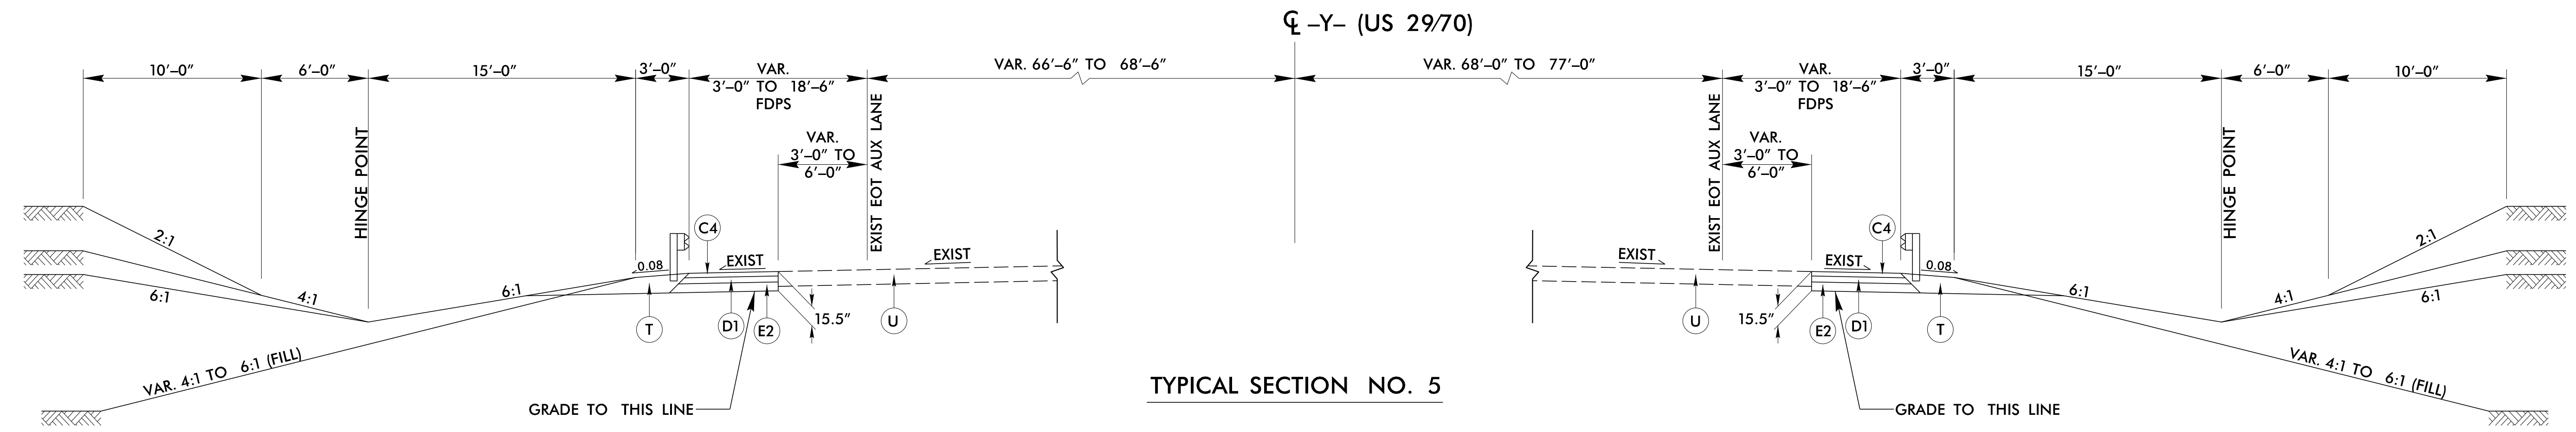

TYPICAL SECTION NO. 5

USE TYPICAL SECTION NO. 5:
-Y- STA 11+50.00 TO 13+35.31 RT
-Y- STA 15+09.40 TO 15+71.40 RT
-Y- STA 12+77.79 TO 13+88.33 LT
-Y- STA 15+67.80 TO 17+60.00 LT