

2/7/2023 11:19:15 AM P:\Raleigh\Projects\2018\Division 7 (SEA)\17BP7R142 Gulliford 225 (Rehobeth Ch Rd over I-85 Bus)\Structures\Drawings\Final\17BP7R142_SML_LRFR_400225.dgn

LOAD AND RESISTANCE FACTOR RATING (LRFR) SUMMARY FOR STEEL GIRDERS

LEVEL	VEHICLE	WEIGHT (TONS)	CONTROLLING LOAD RATING	MINIMUM RATING FACTORS (RF)	TONS = W x RF	STRENGTH I LIMIT STATE										SERVICE II LIMIT STATE					COMMENT NUMBER			
						MOMENT					SHEAR					MOMENT								
						LIVE-LOAD FACTORS (γ _L)	DISTRIBUTION FACTORS (DF)	RATING FACTOR	SPAN	GIRDER LOCATION	DISTANCE FROM LEFT END OF SPAN (ft)	DISTRIBUTION FACTORS (DF)	RATING FACTOR	SPAN	GIRDER LOCATION	DISTANCE FROM LEFT END OF SPAN (ft)	LIVE-LOAD FACTORS (γ _L)	DISTRIBUTION FACTORS (DF)	RATING FACTOR	SPAN		GIRDER LOCATION	DISTANCE FROM LEFT END OF SPAN (ft)	
DESIGN LOAD RATING	HL-93 (INVENTORY)	N/A	①	1.17	- -	1.75	0.847	1.58	A	ER	48.5	0.957	1.17	A	I	9.7	0.80	0.847	1.21	A	ER	48.5		
	HL-93 (OPERATING)	N/A		1.54	- -	1.35	0.847	2.05	A	ER	48.5	0.957	1.54	A	I	9.7	N/A	- -	- -	- -	- -	- -		
	HS-20 (INVENTORY)	36.00	②	1.59	57.2	1.75	0.847	2.20	A	ER	48.5	0.957	1.59	A	I	9.7	0.80	0.847	1.68	A	ER	48.5		
	HS-20 (OPERATING)	36.00		2.09	75.2	1.35	0.847	2.85	A	ER	48.5	0.957	2.09	A	I	9.7	N/A	- -	- -	- -	- -	- -		
LEGAL LOAD RATING	SINGLE VEHICLE (SV)	SNSH	13.500		3.97	53.6	1.40	0.847	6.49	A	ER	48.5	0.957	5.10	A	I	9.7	0.80	0.847	3.97	A	ER	48.5	
		SNGARBS2	20.000		2.88	57.6	1.40	0.847	4.71	A	ER	48.5	0.957	3.54	A	I	9.7	0.80	0.847	2.88	A	ER	48.5	
		SNAGRIS2	22.000		2.70	59.4	1.40	0.847	4.41	A	ER	48.5	0.957	3.26	A	I	9.7	0.80	0.847	2.70	A	ER	48.5	
		SNCOTTS3	27.250		1.97	53.7	1.40	0.847	3.23	A	ER	48.5	0.957	2.48	A	I	9.7	0.80	0.847	1.97	A	ER	48.5	
		SNAGGRS4	34.925		1.62	56.6	1.40	0.847	2.65	A	ER	48.5	0.957	2.01	A	I	9.7	0.80	0.847	1.62	A	ER	48.5	
		SNS5A	35.550		1.58	56.2	1.40	0.847	2.59	A	ER	48.5	0.957	2.01	A	I	9.7	0.80	0.847	1.58	A	ER	48.5	
		SNS6A	39.950		1.44	57.5	1.40	0.847	2.36	A	ER	48.5	0.957	1.81	A	I	9.7	0.80	0.847	1.44	A	ER	48.5	
	SNS7B	42.000		1.37	57.5	1.40	0.847	2.24	A	ER	48.5	0.957	1.76	A	I	9.7	0.80	0.847	1.37	A	ER	48.5		
	TRUCK TRACTOR SEMI-TRAILER (TTST)	TNAGRIT3	33.000		1.75	57.8	1.40	0.847	2.87	A	ER	48.5	0.957	2.19	A	I	9.7	0.80	0.847	1.75	A	ER	48.5	
		TNT4A	33.075		1.76	58.2	1.40	0.847	2.88	A	ER	48.5	0.957	2.15	A	I	9.7	0.80	0.847	1.76	A	ER	48.5	
		TNT6A	41.600		1.43	59.5	1.40	0.847	2.33	A	ER	48.5	0.957	1.85	A	I	9.7	0.80	0.847	1.43	A	ER	48.5	
		TNT7A	42.000		1.43	60.1	1.40	0.847	2.33	A	ER	48.5	0.957	1.82	A	I	9.7	0.80	0.847	1.43	A	ER	48.5	
		TNT7B	42.000		1.46	61.3	1.40	0.847	2.39	A	ER	48.5	0.957	1.73	A	I	9.7	0.80	0.847	1.46	A	ER	48.5	
		TNAGRIT4	43.000		1.40	60.2	1.40	0.847	2.29	A	ER	48.5	0.957	1.68	A	I	9.7	0.80	0.847	1.40	A	ER	48.5	
TNAGT5A		45.000		1.33	59.9	1.40	0.847	2.17	A	ER	48.5	0.957	1.65	A	I	9.7	0.80	0.847	1.33	A	ER	48.5		
TNAGT5B	45.000	③	1.32	59.4	1.40	0.847	2.15	A	ER	48.5	0.957	1.59	A	I	9.7	0.80	0.847	1.32	A	ER	48.5			

LOAD FACTORS:

DESIGN LOAD RATING FACTORS	LIMIT STATE	γ _{DC}	γ _{DW}
	STRENGTH I	1.25	1.50
	SERVICE II	1.00	1.00

NOTES:

MINIMUM RATING FACTORS ARE BASED ON THE STRENGTH I AND SERVICE II LIMIT STATES.
 ALLOWABLE STRESS FOR SERVICE II LIMIT STATE ARE AS REQUIRED FOR DESIGN.
 DISTANCE FROM LEFT END OF SPAN IS MEASURED FROM \bar{C} BEARING.

③ CONTROLLING LOAD RATING

① DESIGN LOAD RATING (HL-93)


② DESIGN LOAD RATING (HS-20)

③ LEGAL LOAD RATING **

** SEE CHART FOR VEHICLE TYPE

GIRDER LOCATION

I - INTERIOR GIRDER
EXT - EXTERIOR GIRDER

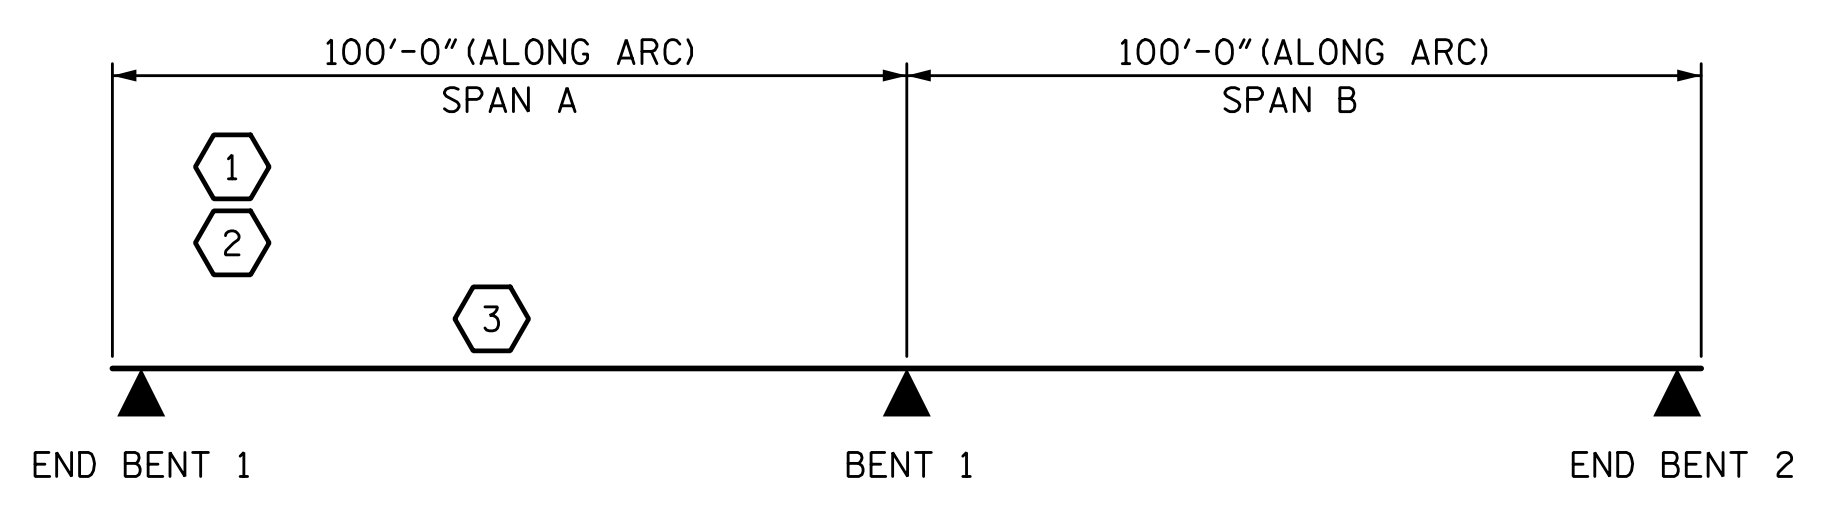


LRFR SUMMARY

PROJECT NO. BP7.R006.3
GUILFORD COUNTY
 STATION: 18+82.09 -L-

SHEET 6 OF 6

DRAWN BY: S.D. COOPER DATE: 2-22
 CHECKED BY: J.A. BATTS DATE: 2-22
 DESIGN ENGINEER OF RECORD: J.A. BATTS DATE: 2-22

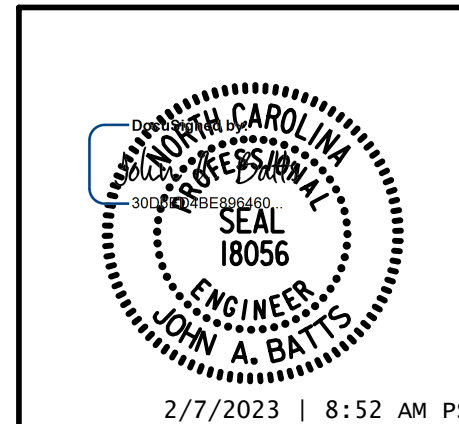

STATE OF NORTH CAROLINA
 DEPARTMENT OF TRANSPORTATION
 RALEIGH
 GENERAL DRAWING
 LRFR SUMMARY
 FOR PRESTRESSED
 CONCRETE GIRDERS
 (NON-INTERSTATE TRAFFIC)

REVISIONS						SHEET NO.
NO.	BY:	DATE:	NO.	BY:	DATE:	S-7
1			3			TOTAL SHEETS
2			4			58

**DOCUMENT NOT CONSIDERED FINAL
 UNLESS ALL SIGNATURES COMPLETED**