
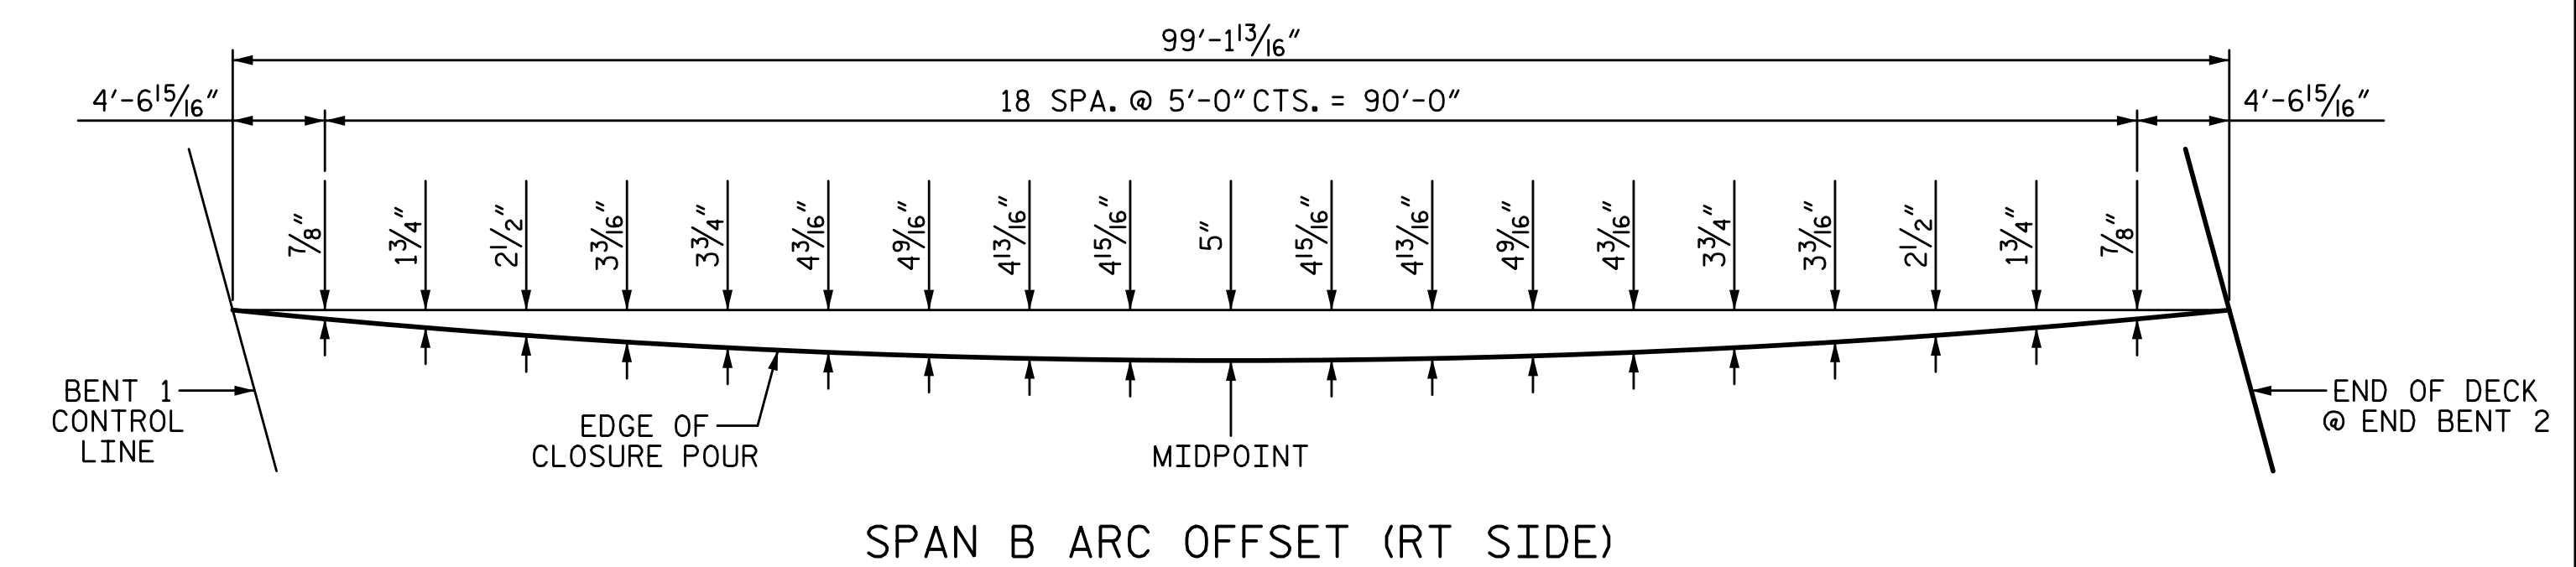
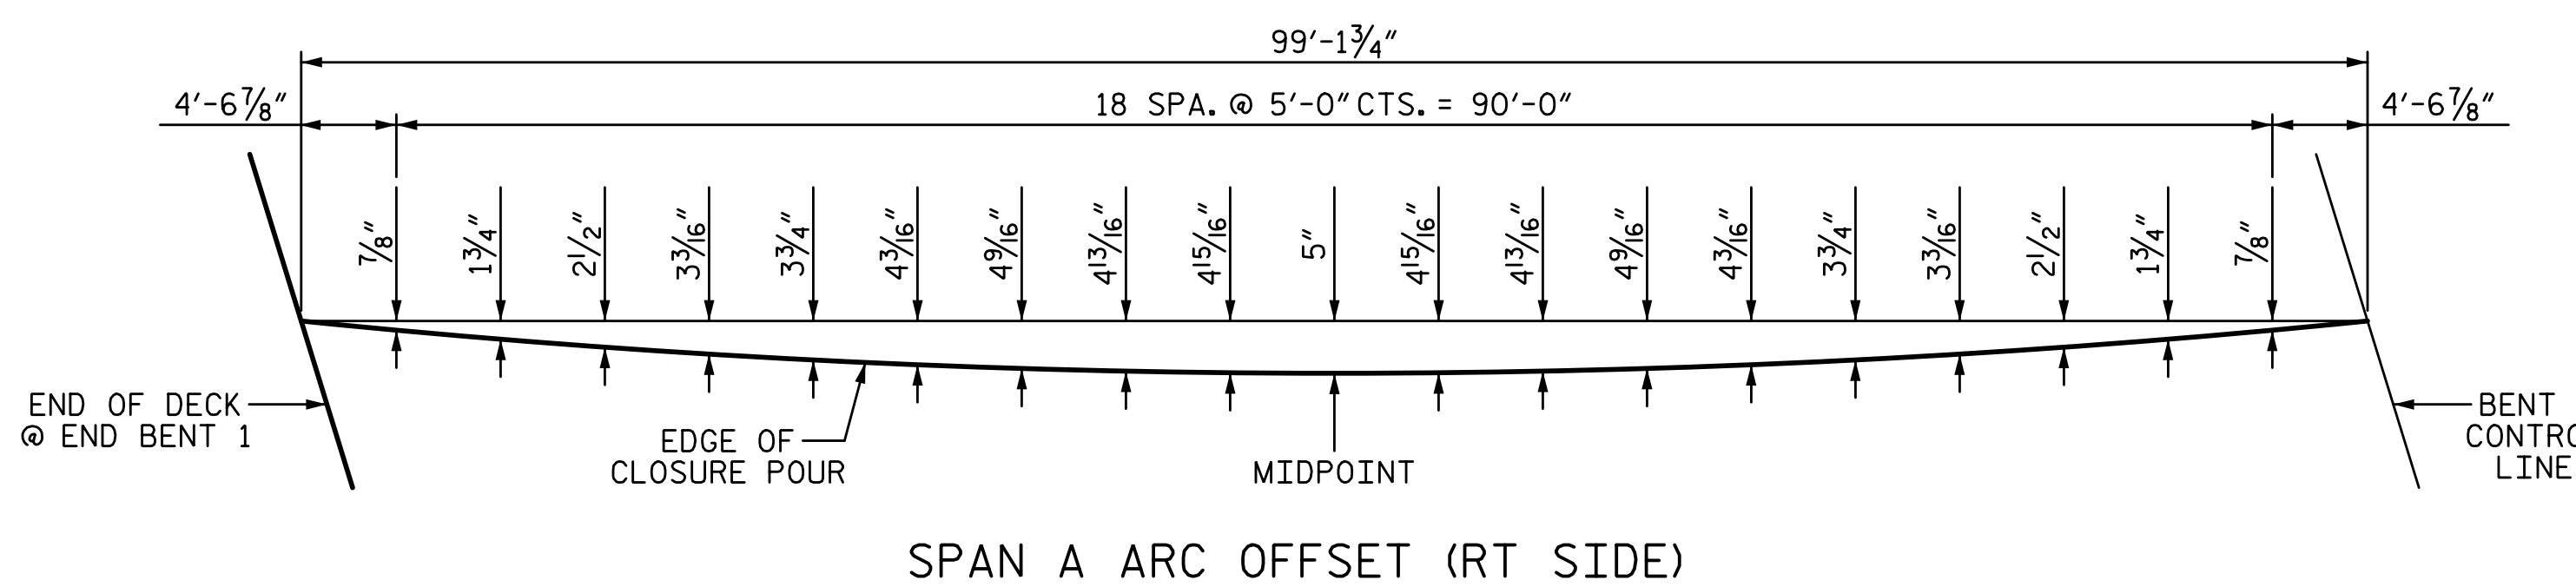
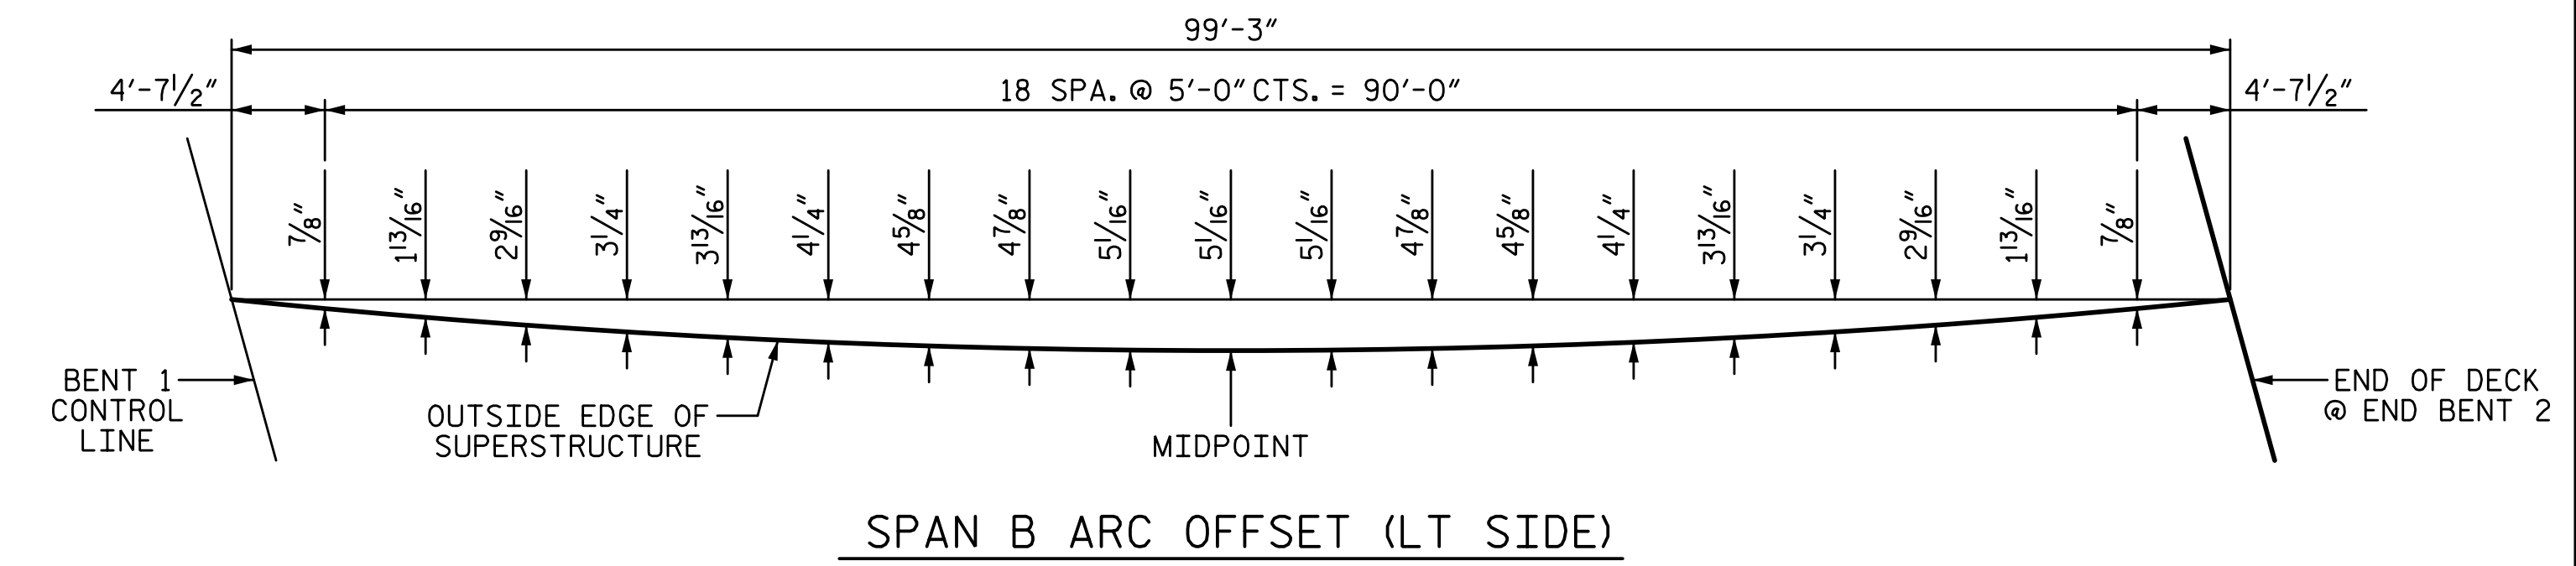


2/7/2023 11:19:25 AM P:\Raleigh\Projects\2018\Division 7 (SEA)\17BP7R142 Guilford 225 (Rehobeth Ch Rd over I-85 Bus)\Structures\Drawings\Final\17BP7R142\_SMJ\_ARC\_400225.dgn

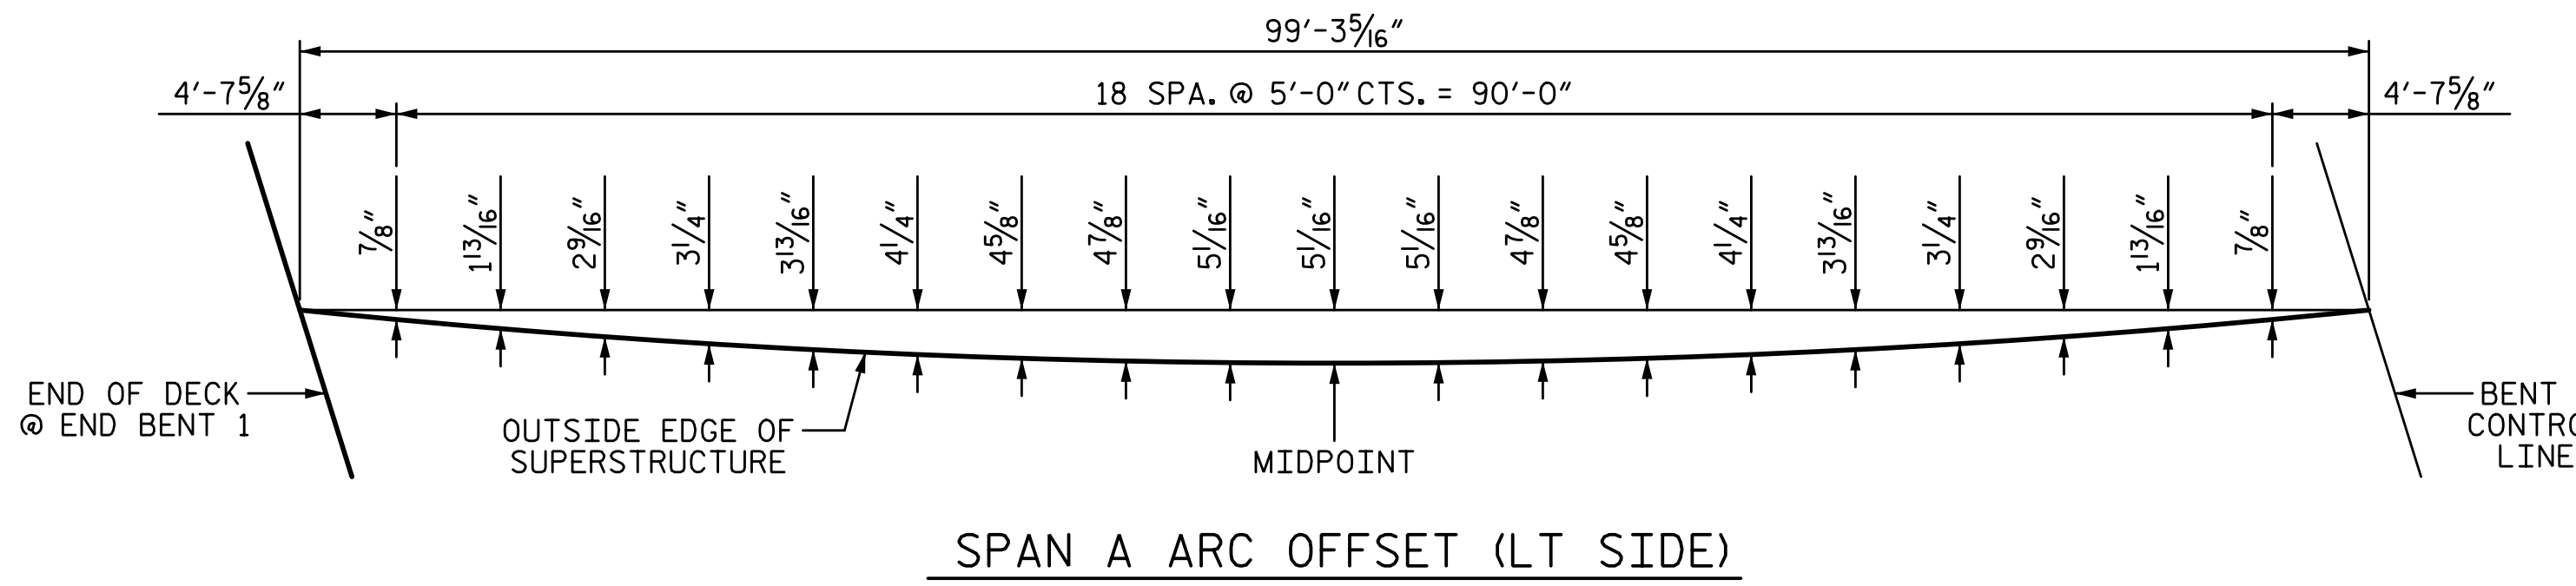


### STAGE 1 ARC OFFSETS

PROJECT NO. BP7.R006.3  
GUILFORD COUNTY  
 STATION: 18+82.09 -L-

SHEET 1 OF 2

DRAWN BY: T. BANKOVICH	DATE: 2-22
CHECKED BY: J.A. BATTS	DATE: 2-22
DESIGN ENGINEER OF RECORD: J.A. BATTS	DATE: 2-22

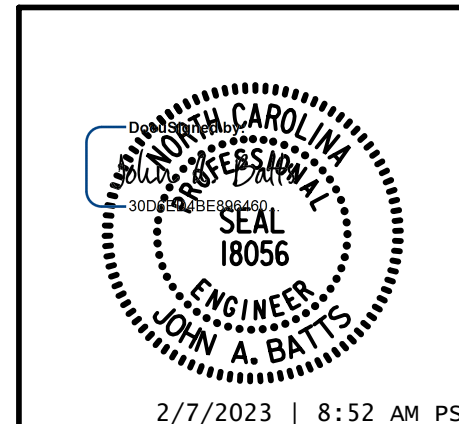

STATE OF NORTH CAROLINA  
 DEPARTMENT OF TRANSPORTATION  
 RALEIGH  
 SUPERSTRUCTURE  
 ARC OFFSETS  
 STAGE 1

LICENSURE NO. C-4434				2/7/2023   8:52 AM PST			
DOCUMENT NOT CONSIDERED FINAL UNLESS ALL SIGNATURES COMPLETED							
NO.		BY:		DATE:		SHEET NO.	
1		3				5-23	TOTAL SHEETS
2		4					58