
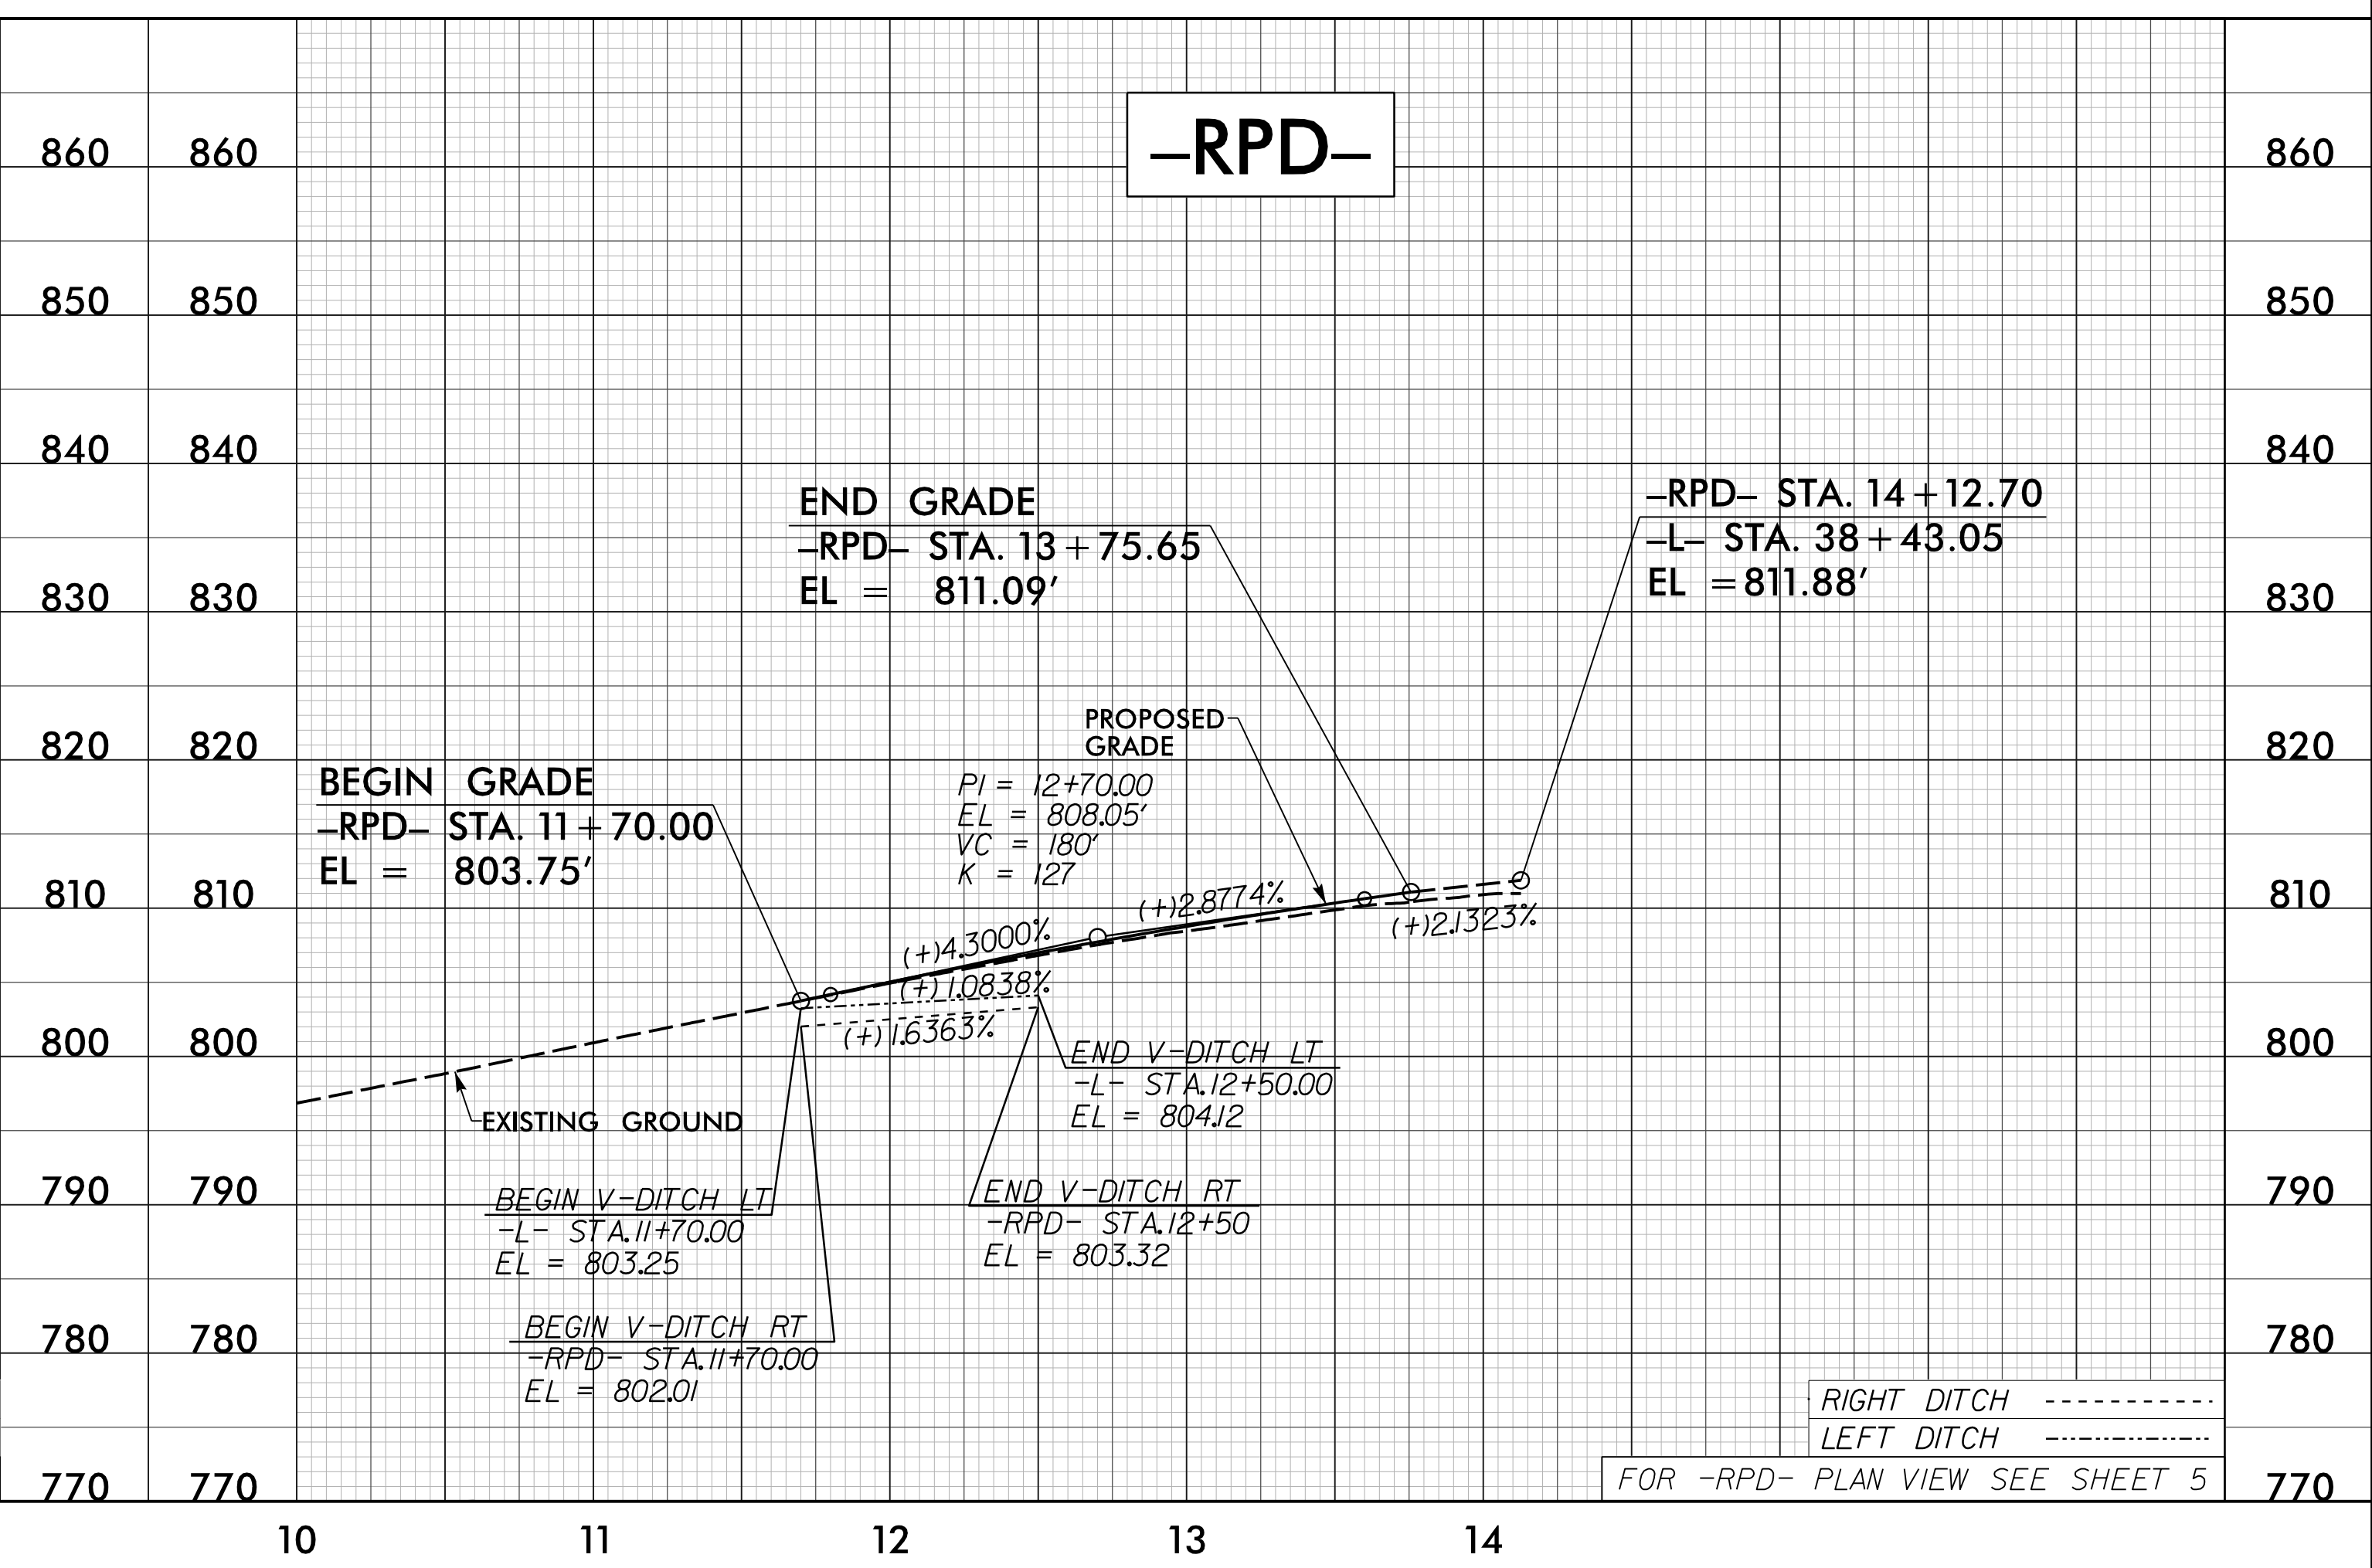
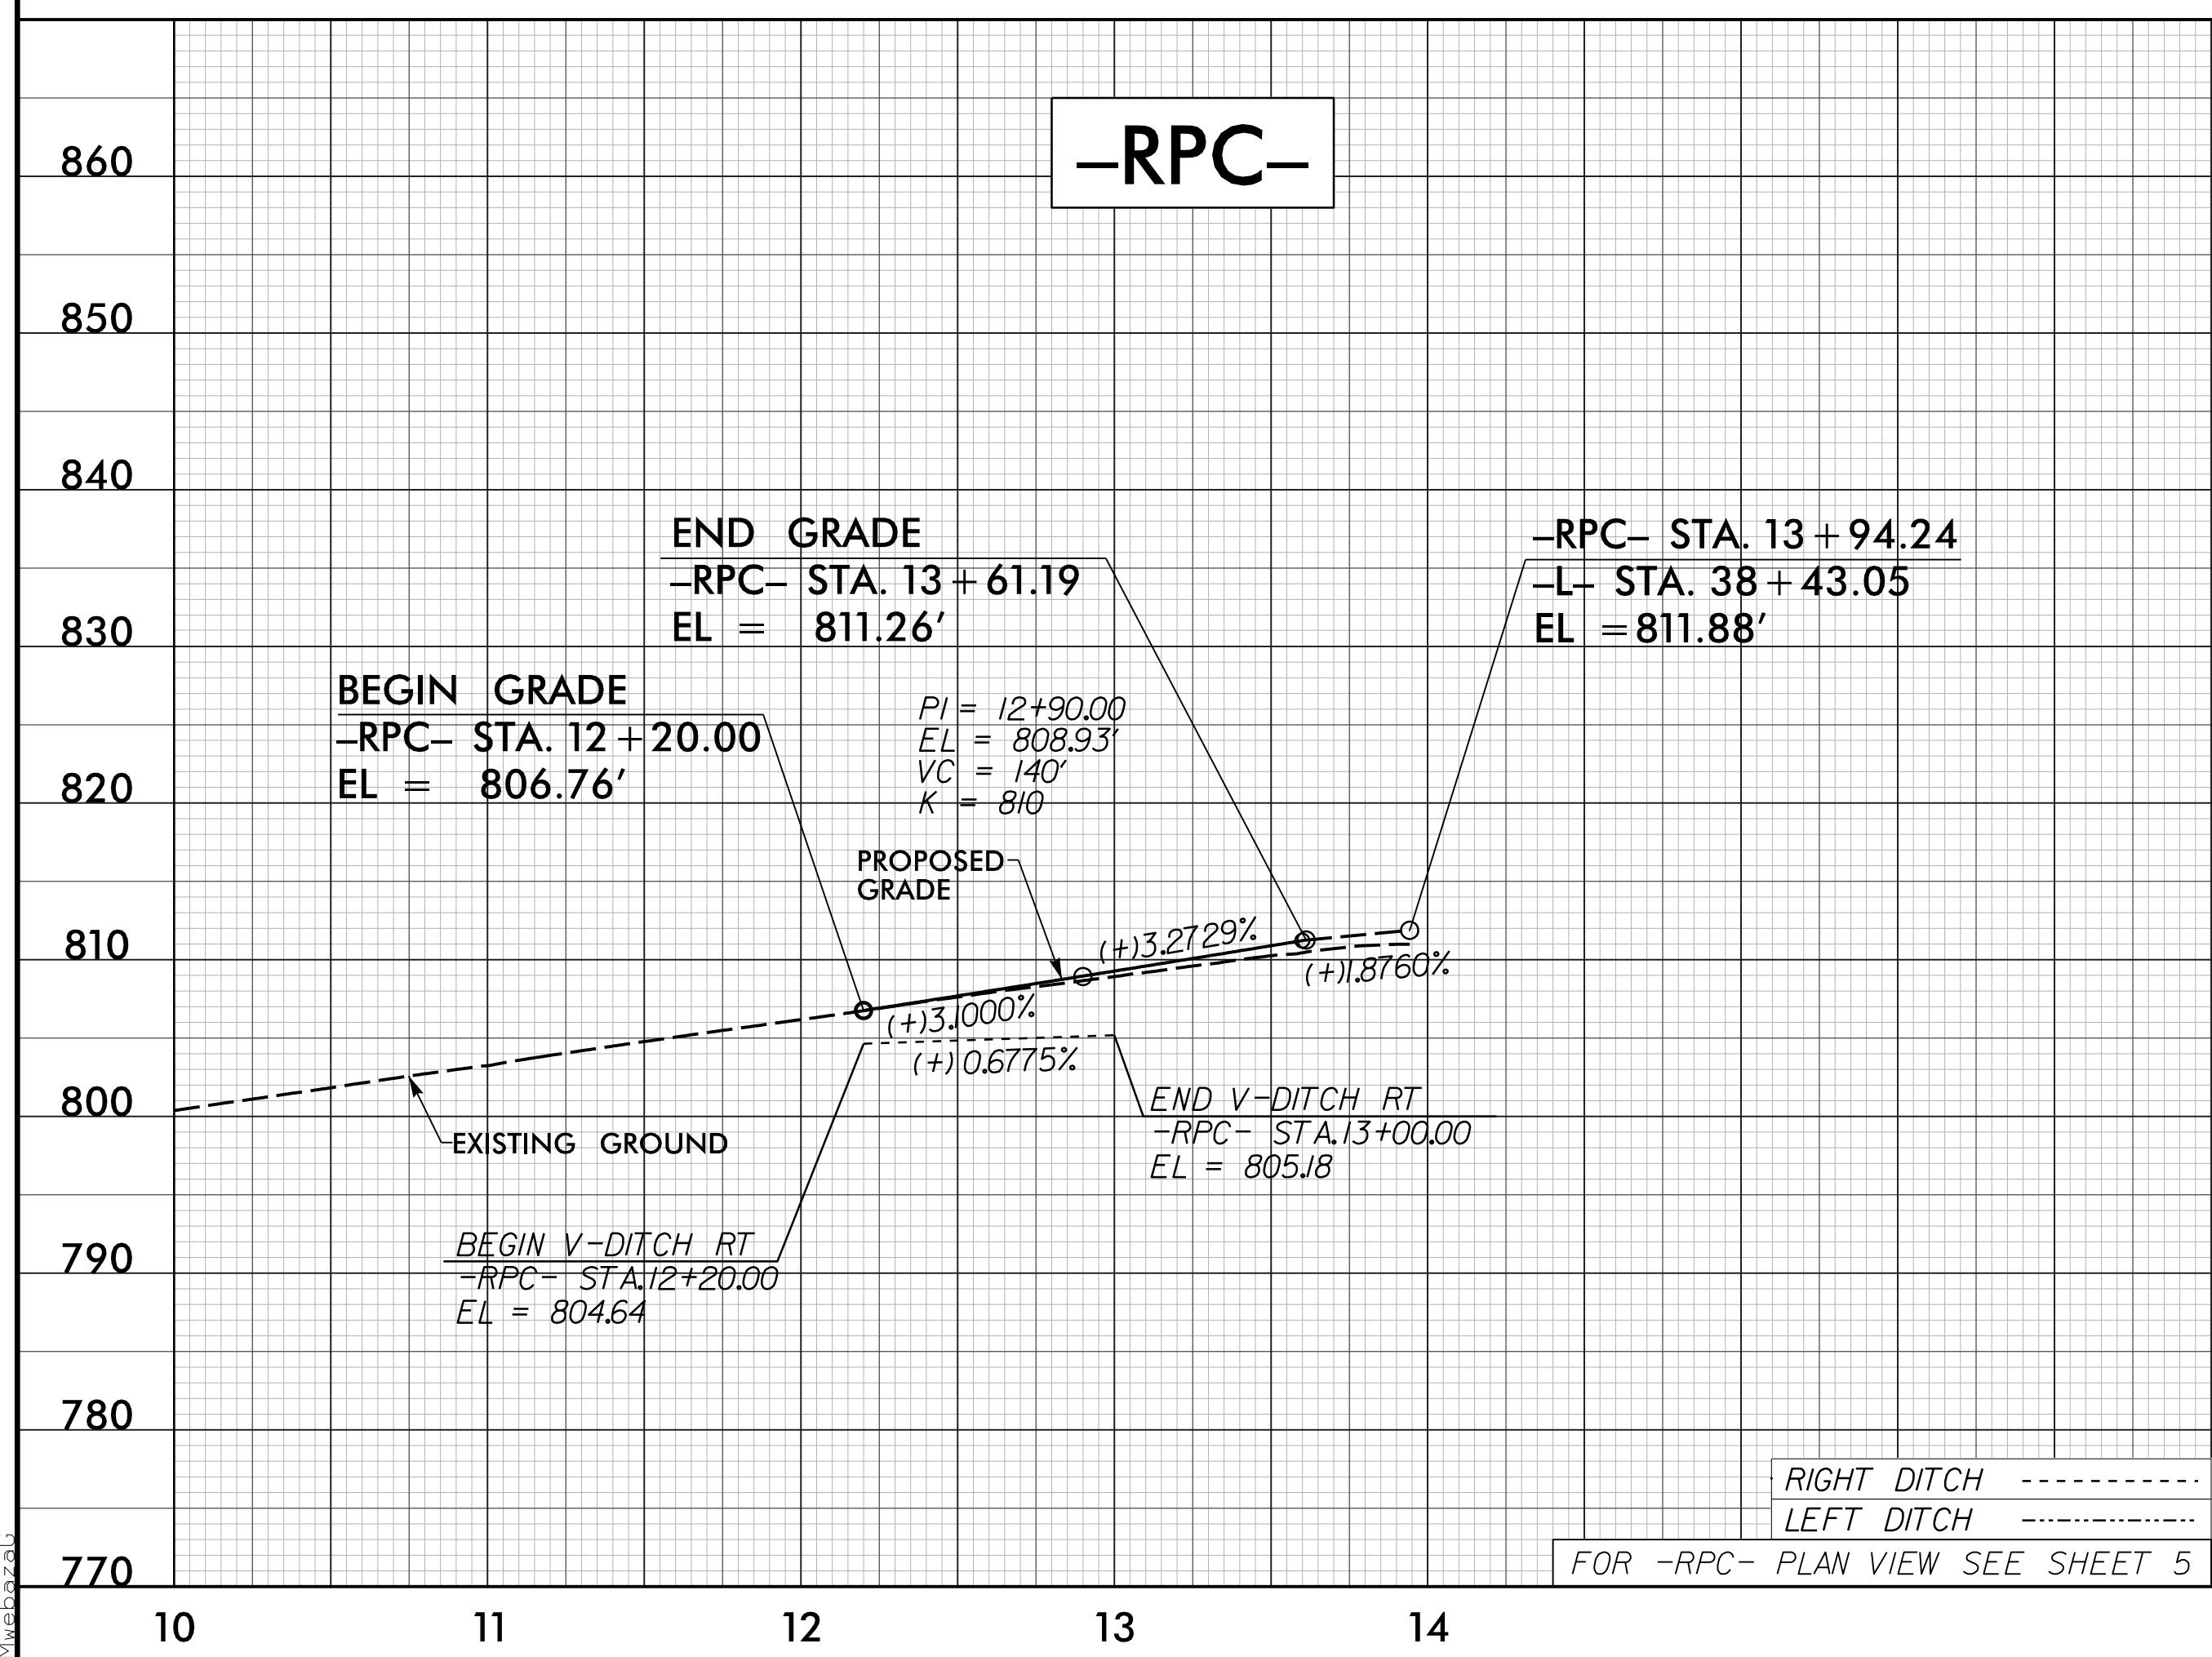
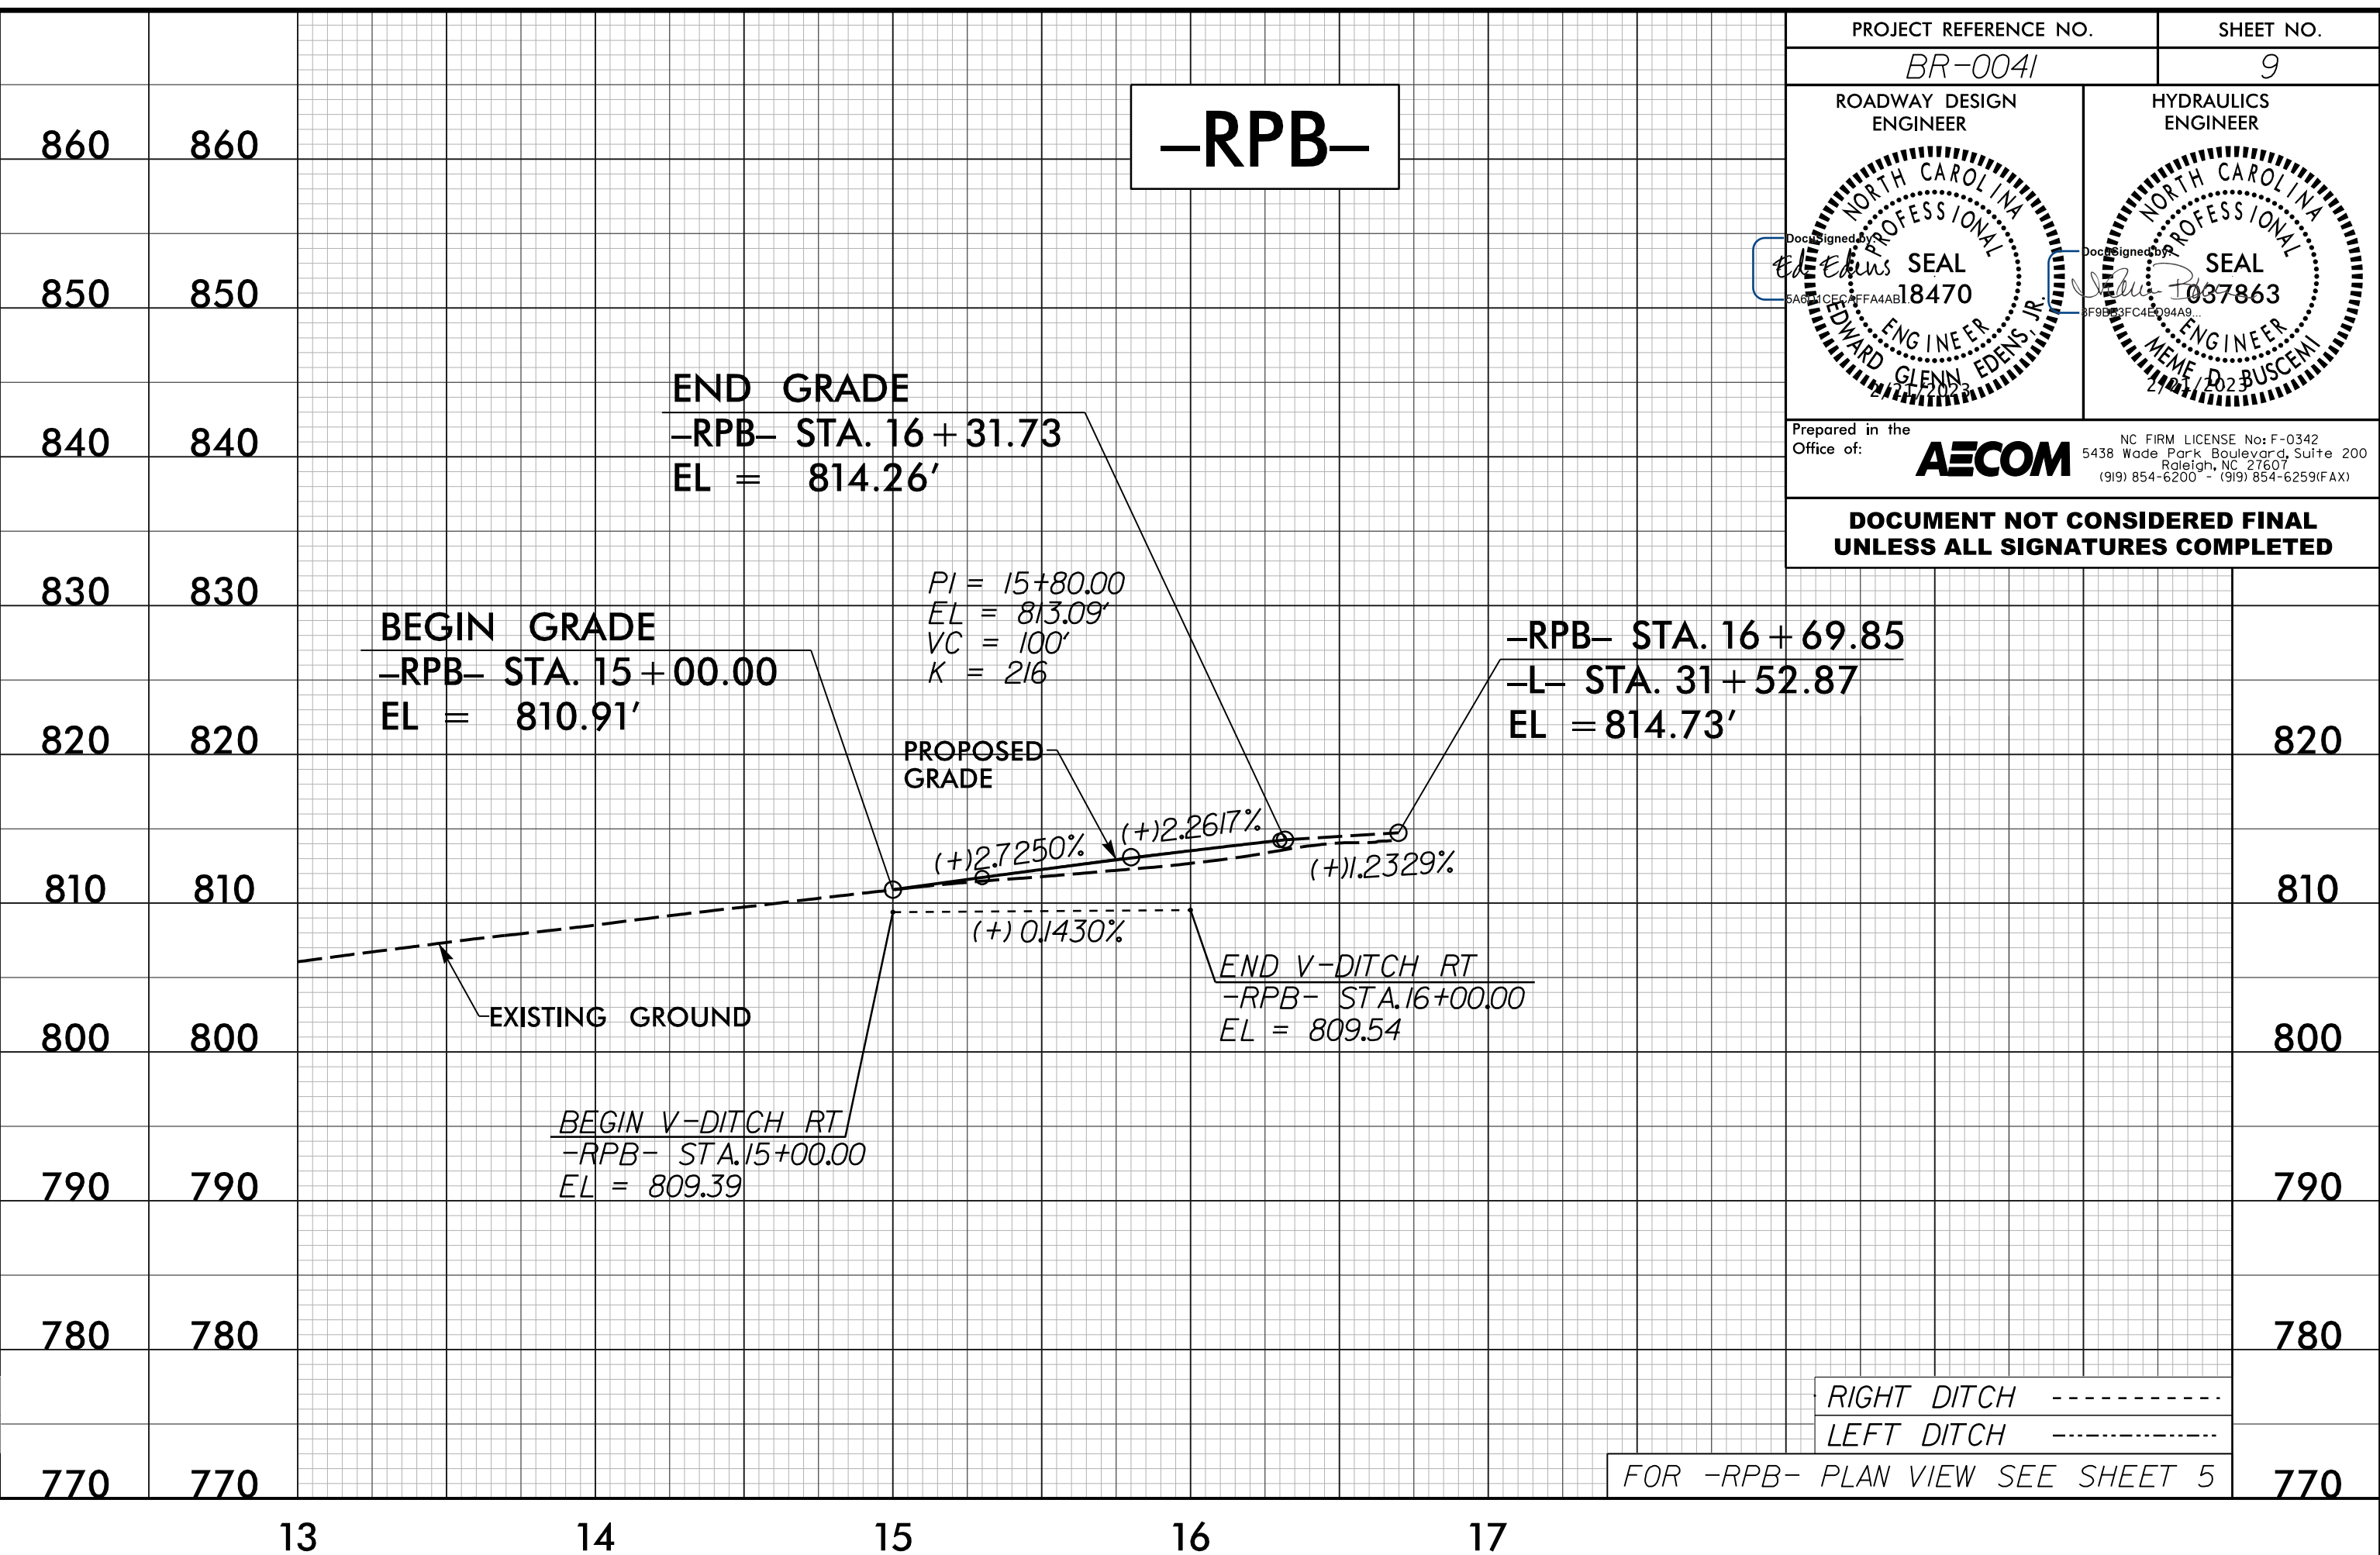


5/28/24

PROJECT REFERENCE NO. BR-0041	SHEET NO. 9
ROADWAY DESIGN ENGINEER	HYDRAULICS ENGINEER
Prepared in the Office of: AECOM	
NC FIRM LICENSE No. F-0342 5438 Wade Park Boulevard, Suite 200 Charlotte, NC 28207 (919) 854-6000 • (919) 854-6259 (FAX)	
DOCUMENT NOT CONSIDERED FINAL UNLESS ALL SIGNATURES COMPLETED	

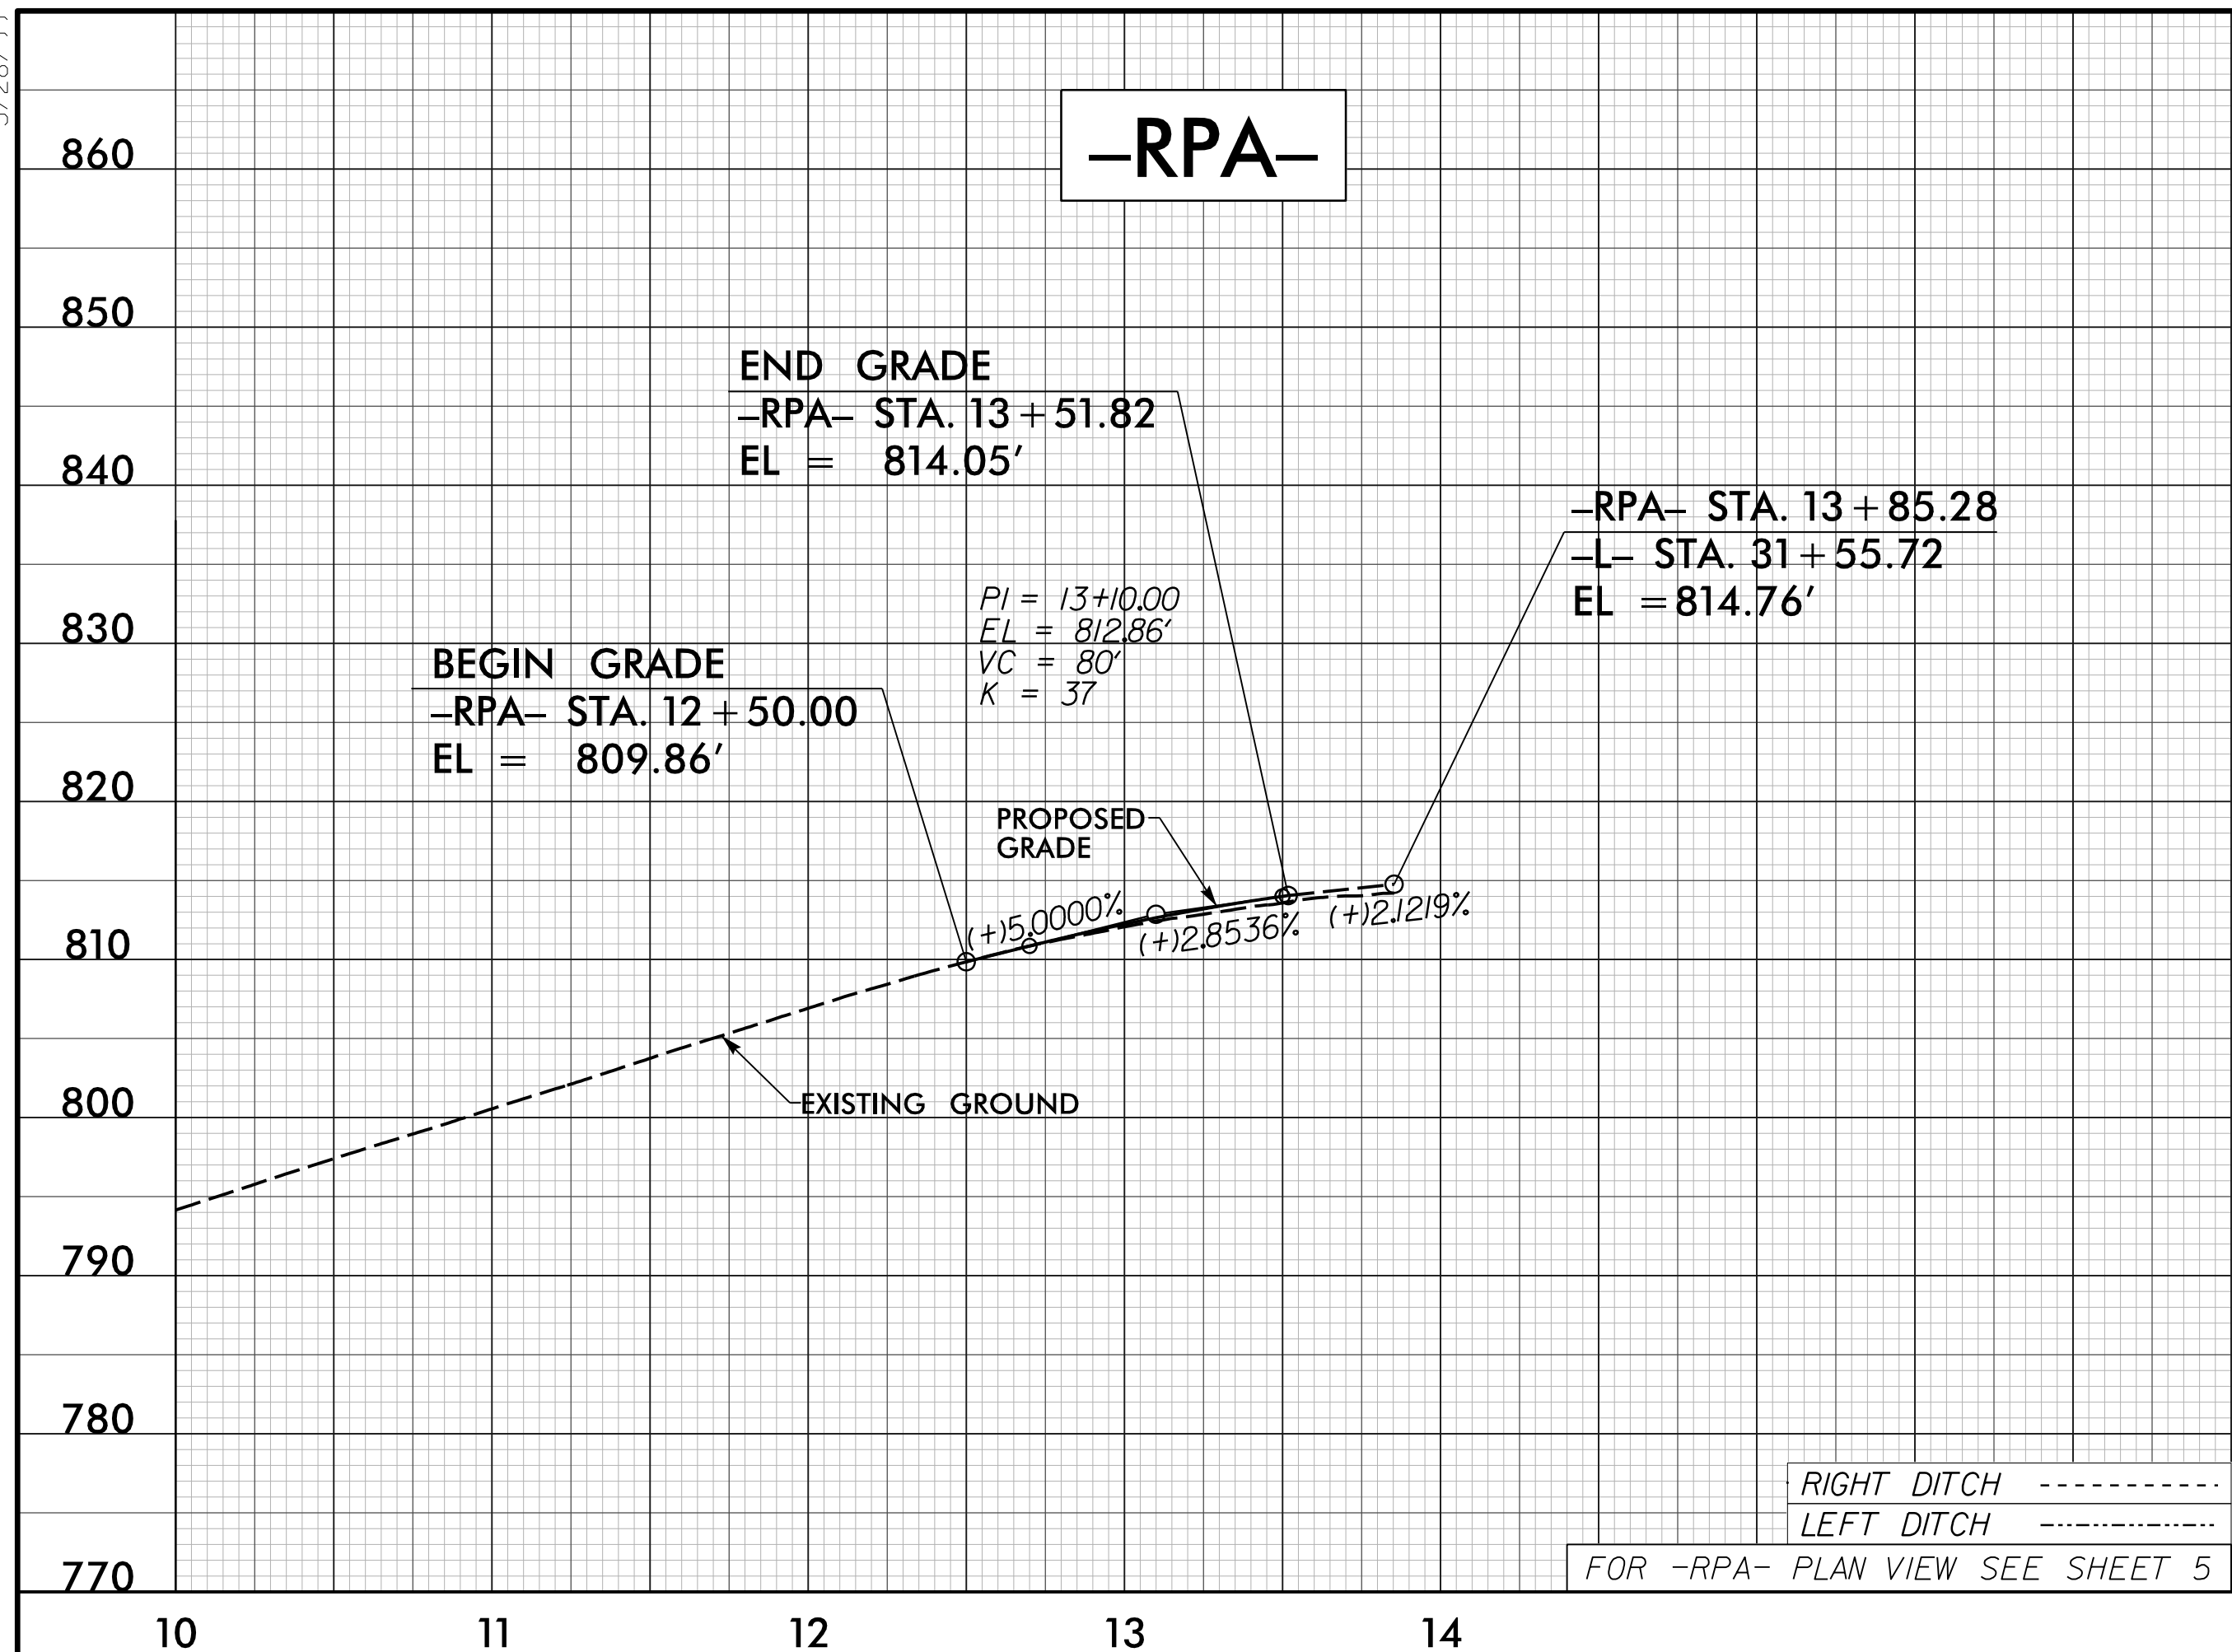

2/7/2023 11:11 AM ne-bw-bentley.com\AECOM_DS21_NA_2020\Documents\60581577-NC001_SMU_BR-0041\900-CAD_GIS\910-CAD\70-NC001_TIP\Roadway\Design\BR0041_rdy_pf109.dgn