

STATE OF NORTH CAROLINA
DIVISION OF HIGHWAYS

TRANSPORTATION MANAGEMENT PLAN

ROCKINGHAM COUNTY

PROJECT NOTES FOR:
BR-0041 & BR-0043

SHEET NO.
TMP-1

1. CONCURRENT CONSTRUCTION OF BRIDGES

EACH PROJECT HAS PHASING SPECIFIC TO EACH BRIDGE. THE COMBINED PROJECTS DO NOT REQUIRE COORDINATED PHASING BETWEEN THEM IN ORDER TO MEET COMMITMENTS.

CONCURRENT CONSTRUCTION MAY OCCUR ON BOTH PROJECTS IN ACCORDANCE WITH UTILITY-BY-OTHERS PROVISIONS, PENDING ACQUISITIONS, AND AS DIRECTED BY THE ENGINEER.

2. OVERLAPPING AND CONCURRENT DEVICES


IF THERE ARE ANY OVERLAPPING OR CONCURRENT DEVICES IN CONFLICT WITH ONE ANOTHER AT ANY TIME DURING CONSTRUCTION OF EITHER PROJECT, THIS SHOULD BE REMEDIATED IMMEDIATELY. ADAPT THE DEVICES TO MEET FIELD CONDITIONS. MODIFICATION OF DEVICES MAY INCLUDE MOVING, SUPPLEMENTING, COVERING OR REMOVAL OF DEVICES AS DIRECTED BY THE ENGINEER.

3. MAINTENANCE OF LONG TERM DEVICES

BOTH PROJECTS HAVE SIGNS AND DEVICES THAT WILL BE UTILIZED FOR LONG PERIODS OF TIME (> 1 YEAR) IF USED FOR BOTH PROJECT SITES. ALL SIGNING DEVICES SHALL BE VISUALLY INSPECTED ON A REGULAR BASIS TO CONFIRM THAT ANY LONG TERM SIGNAGE AND DEVICES ARE STILL IN PLACE AND VISIBLE AND BEING USED AS ORIGINALLY PLACED AND INTENDED. THE RESIDENT ENGINEER SHALL DETERMINE WHAT THE REGULAR BASIS TIME FRAME IS TO INSPECT SIGNS AND DEVICES.


BR-0043

158 /NC 14 OVER US 29

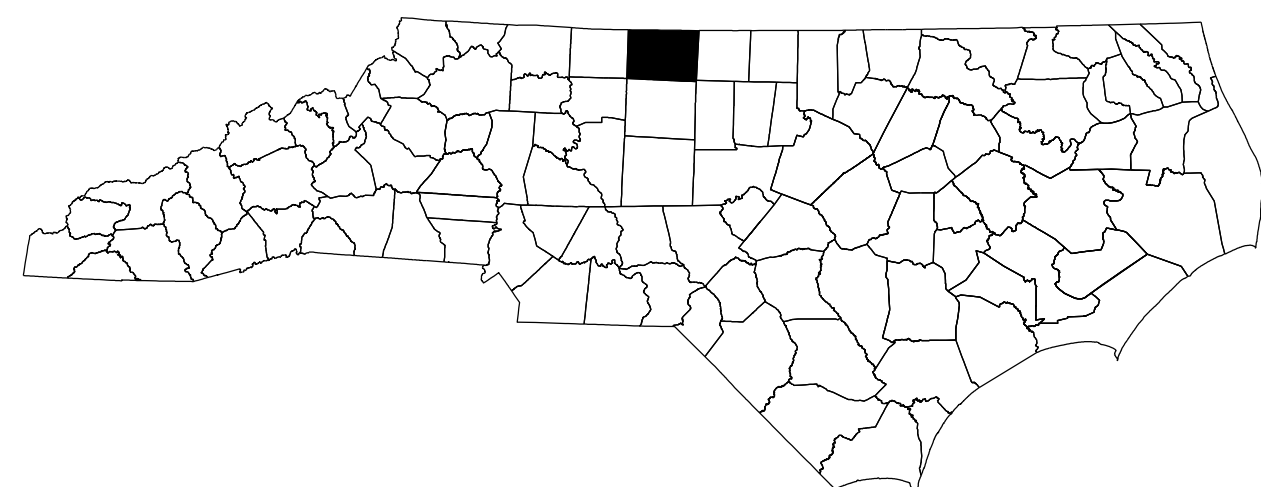

BR-0041

SR 2817 (BARNES ST) OVER US 29

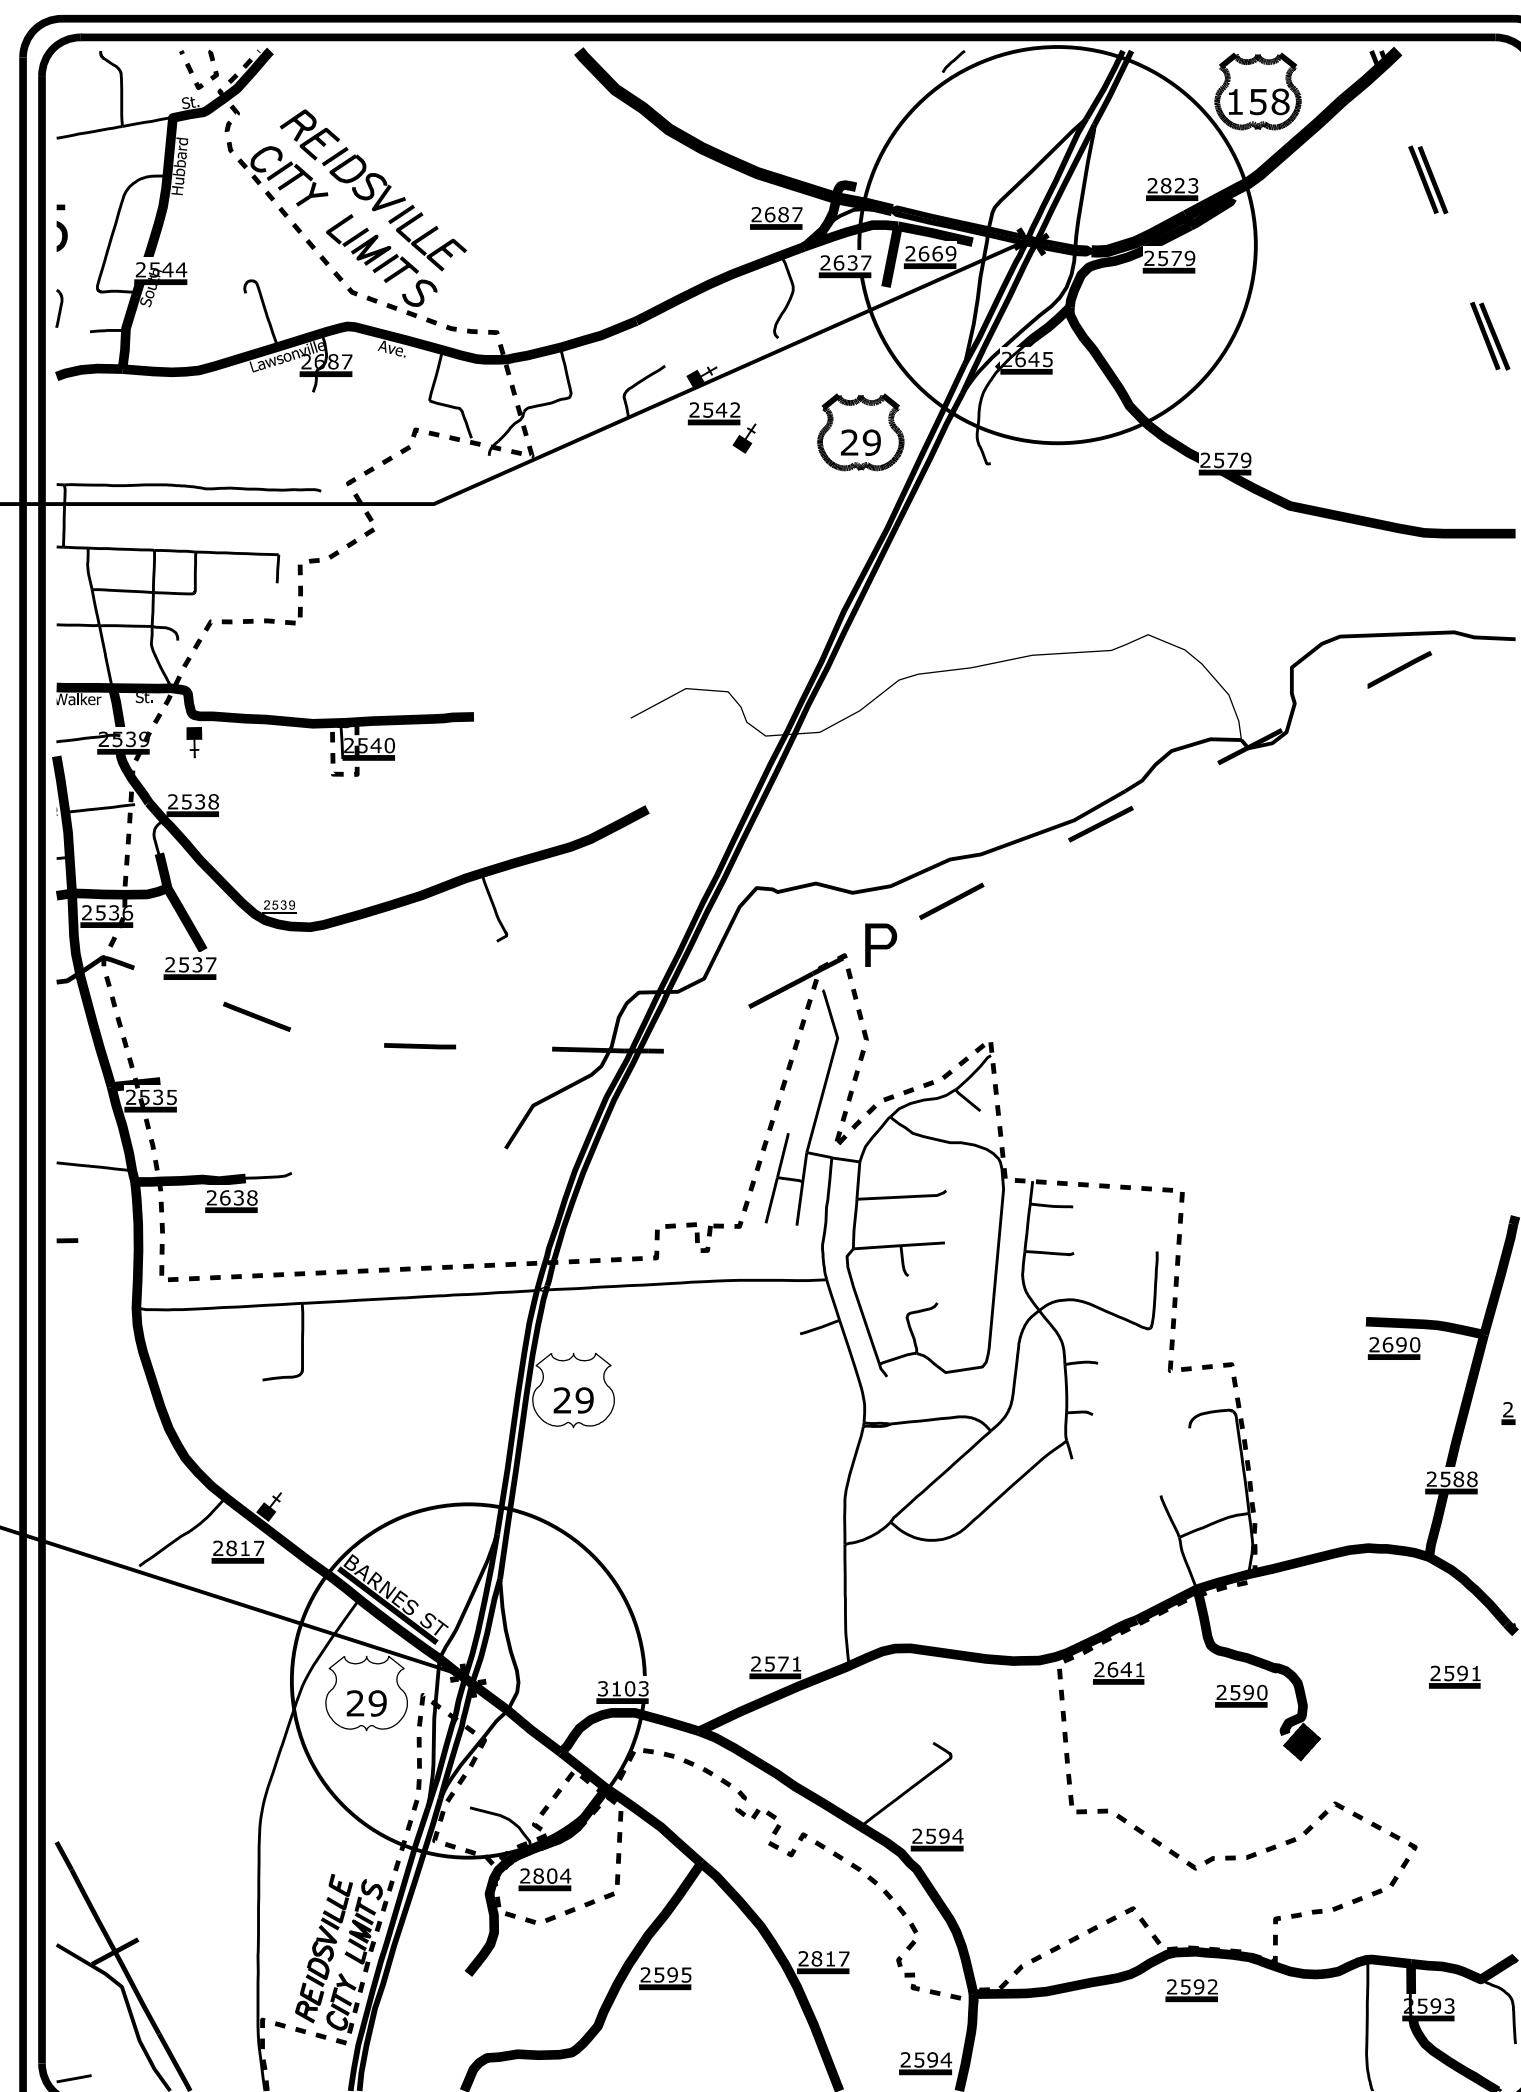


VICINITY MAP
NOT TO SCALE

LOCATION:

BRIDGE REPLACEMENTS OVER US 29 AT:

- BR-0041: BRIDGE 780001 ON SR 2817 (BARNES ST)
- BR-0043: BRIDGE 780151 ON US 158 /NC 14

DOCUMENT NOT CONSIDERED FINAL
UNLESS ALL SIGNATURES COMPLETED

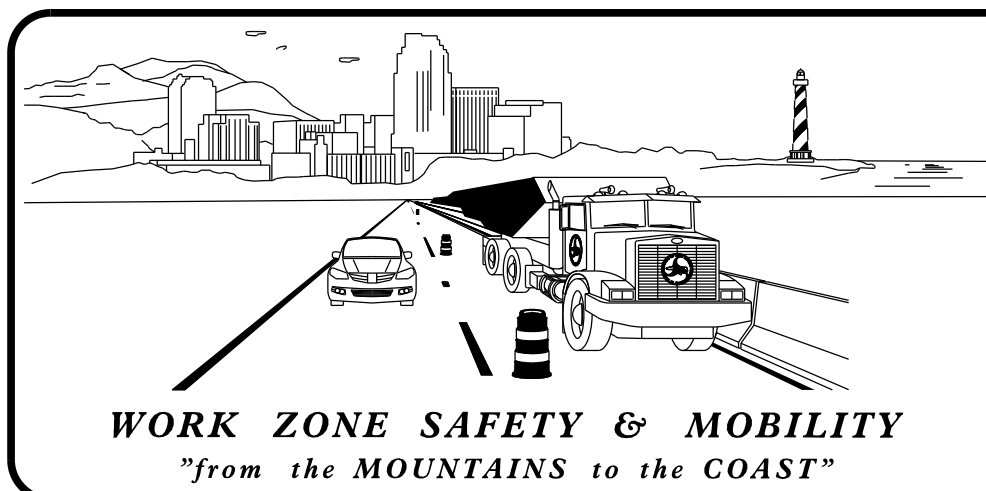

PLANS PREPARED BY:

JEFFREY KOONTZ, P.E.

PROJECT ENGINEER

JON ARCHAMBAULT


PROJECT DESIGNER

NCDOT CONTACTS:

MICHAEL STEELMAN

PROJECT ENGINEER

PROJECT DESIGN ENGINEER

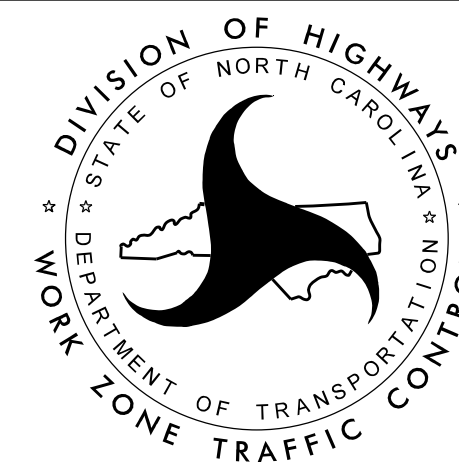


AECOM

NC FIRM LICENSE No: F-0342
5438 Wade Park Blvd, Suite 200
Raleigh, NC 27607
(919) 854-6200 - (919) 854-6259(FAX)

APPROVED: Jeffrey A. Koontz

DATE: 2/21/2023

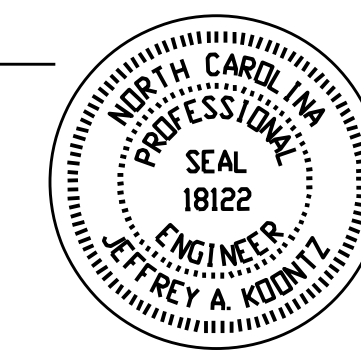

SEAL

PROJECTS: BR-0041 & BR-0043

CONTRACT:

\$\$\$\$\$SYTIME\$\$\$\$\$
\$\$\$\$\$DGN\$\$\$\$\$
\$\$\$\$\$USERNAM\$\$\$\$\$