
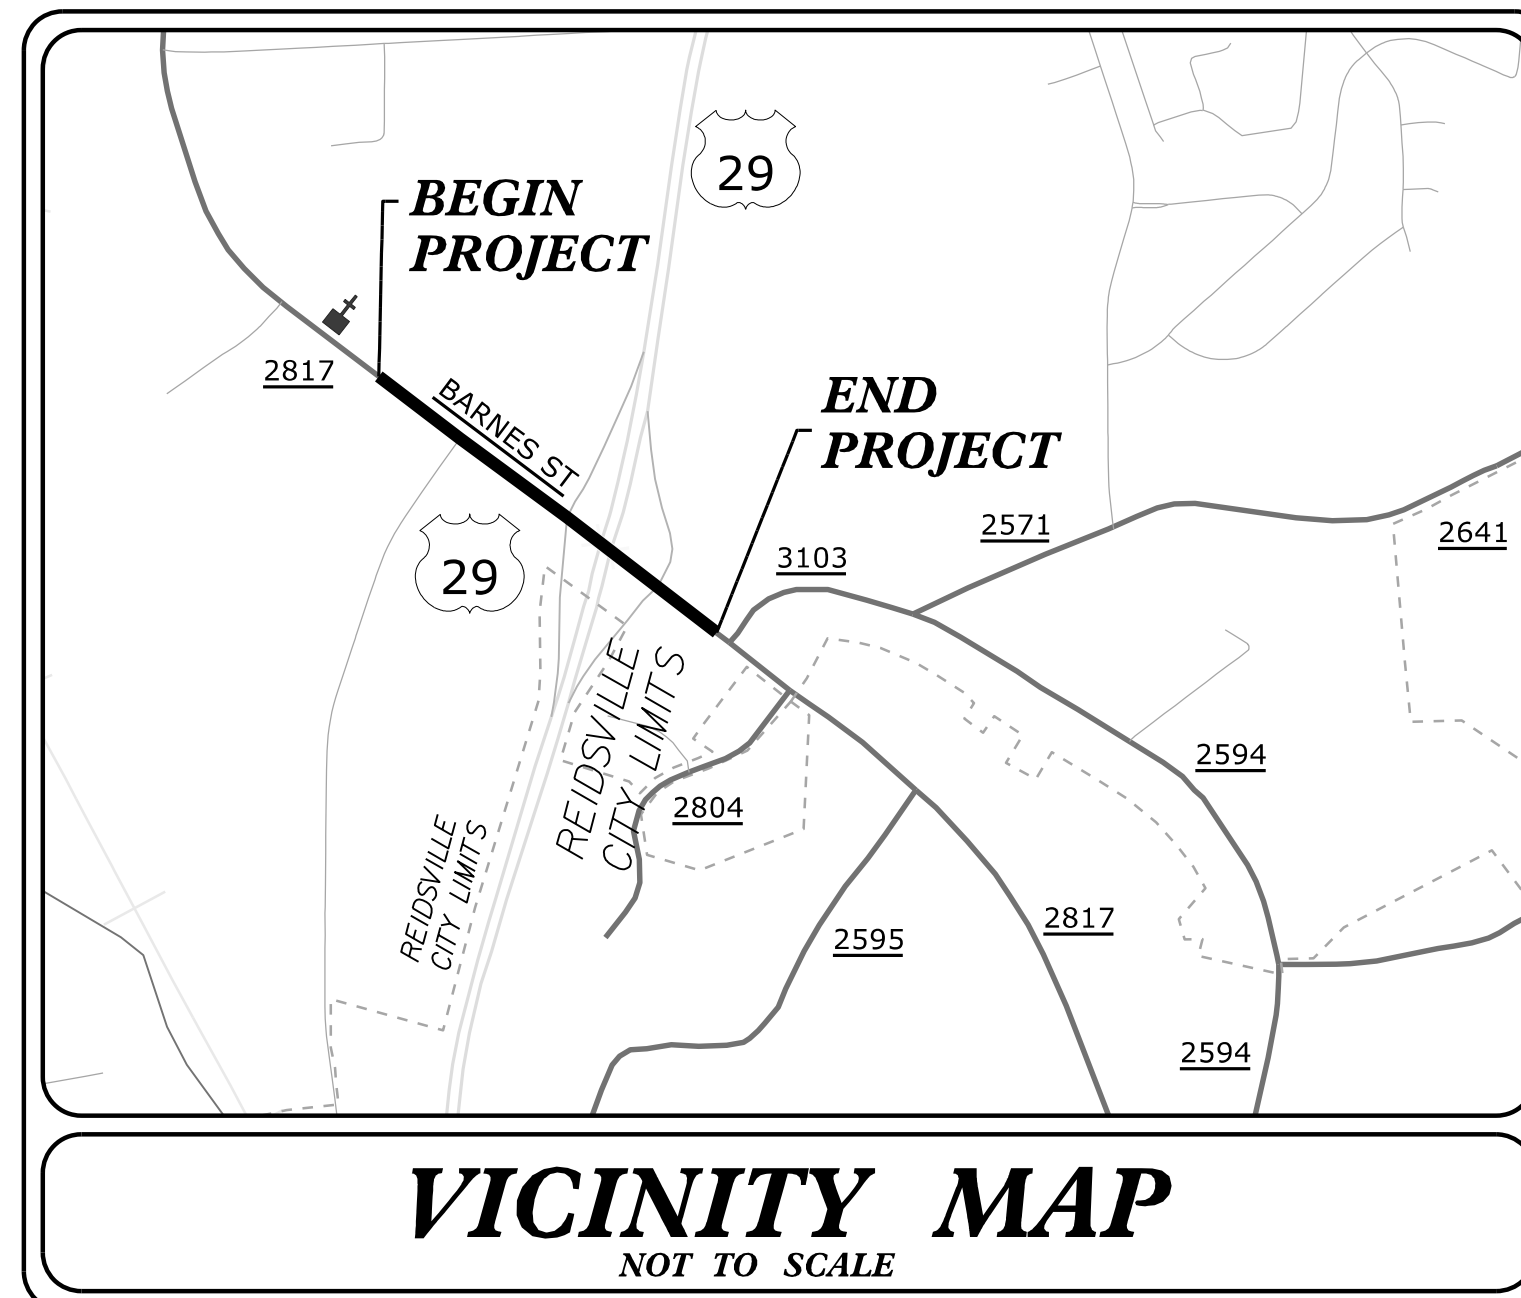


STATE OF NORTH CAROLINA
DIVISION OF HIGHWAYS

TRANSPORTATION MANAGEMENT PLAN

ROCKINGHAM COUNTY

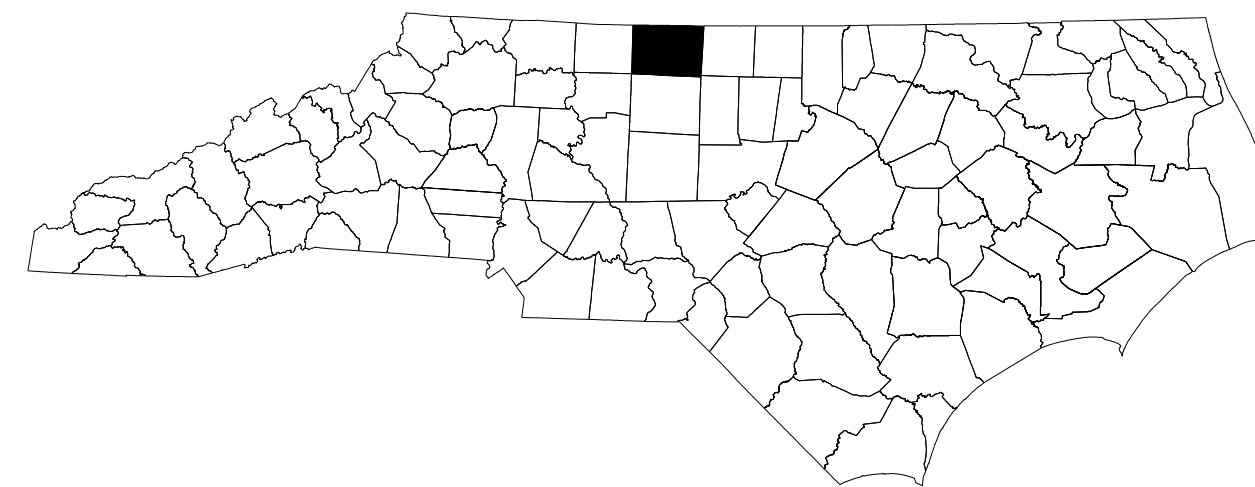


**LOCATION: BRIDGE 780001 ON SR 2817 (BARNES ST)
OVER US 29**

TYPE OF WORK: GRADING, DRAINAGE, PAVING, AND STRUCTURE

INDEX OF SHEETS

SHEET NO.	TITLE
TMP-1	TITLE SHEET, VICINITY MAP, AND INDEX OF SHEETS
TMP-1A	LIST OF APPLICABLE ROADWAY STANDARD DRAWINGS, AND LEGEND
TMP-2 THRU TMP-2A	GENERAL & PROJECT NOTES
TMP-2B	TEMPORARY SHORING DETAILS
TMP-2C	TEMPORARY SHORING NOTES
TMP-2D	RAMP DETOUR DETAIL
TMP-2E	WORK ZONE VARIABLE SPEED LIMIT REDUCTION
TMP-3 THRU TMP-3B	TRAFFIC CONTROL PHASING NOTES
PHASE I	
TMP-04 THRU TMP-06	PHASE I WATER MAIN RELOCATION DETAILS
TMP-04A THRU TMP-06A	PHASE I SR 2817 DETAILS
TMP-07	PHASE I US 29 DETAILS
PHASE II	
TMP-8 THRU TMP-10	PHASE II 2817 DETAILS
PHASE III & IV	
TMP-11 THRU TMP-11B	PHASE III US 29 DETAILS
TMP-12 THRU TMP-14	PHASE III & IV SR 2817 DETAILS
TMP-15	PHASE IV US 29 DETAILS

**DOCUMENT NOT CONSIDERED FINAL
UNLESS ALL SIGNATURES COMPLETED**

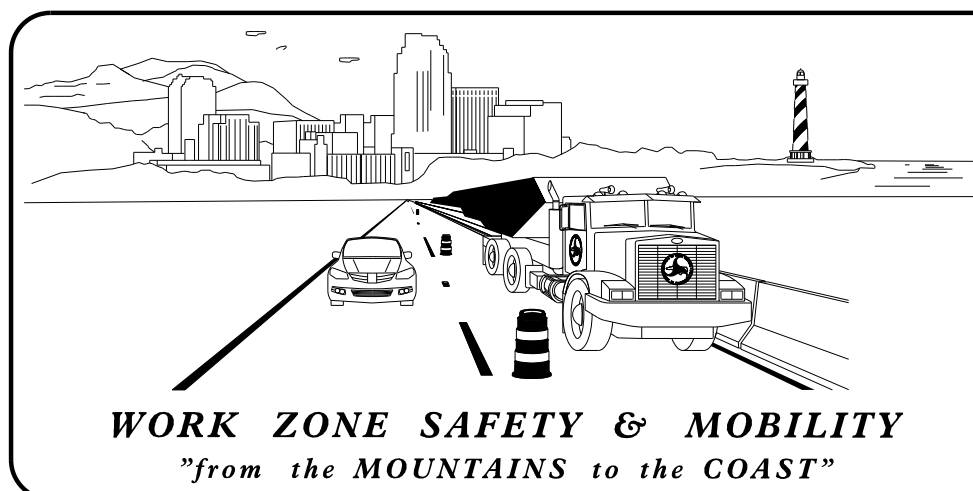


PLANS PREPARED BY:

JEFFREY KOONTZ, P.E.
PROJECT ENGINEER
JON ARCHAMBAULT
PROJECT DESIGNER

NCDOT CONTACTS:


MICHAEL STEELMAN
PROJECT ENGINEER
PROJECT DESIGN ENGINEER

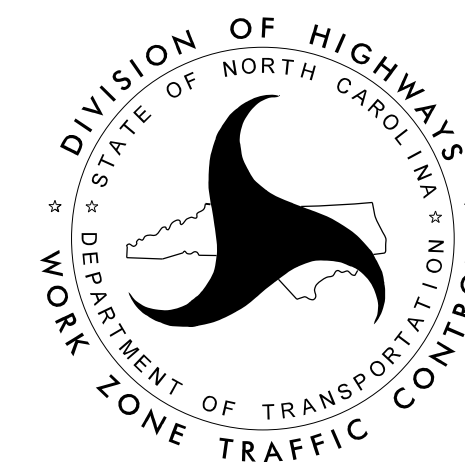

AECOM

NC FIRM LICENSE No: F-0342
5438 Wade Park Blvd, Suite 200
Raleigh, NC 27607
(919) 854-6200 - (919) 854-6259(FAX)

APPROVED: Jeffrey A. Koontz
DATE: 2/15/2023

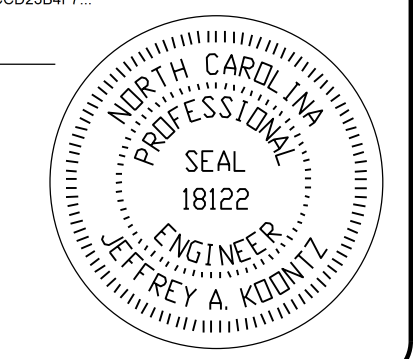

SEAL