
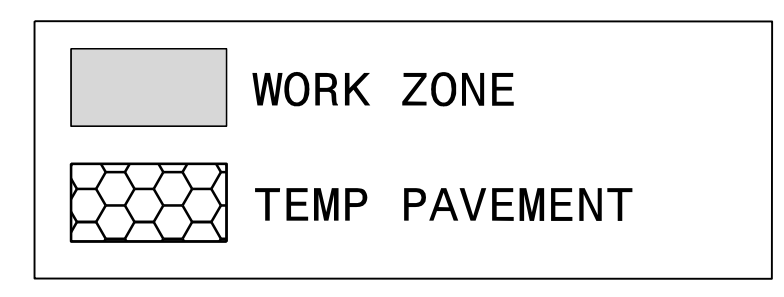
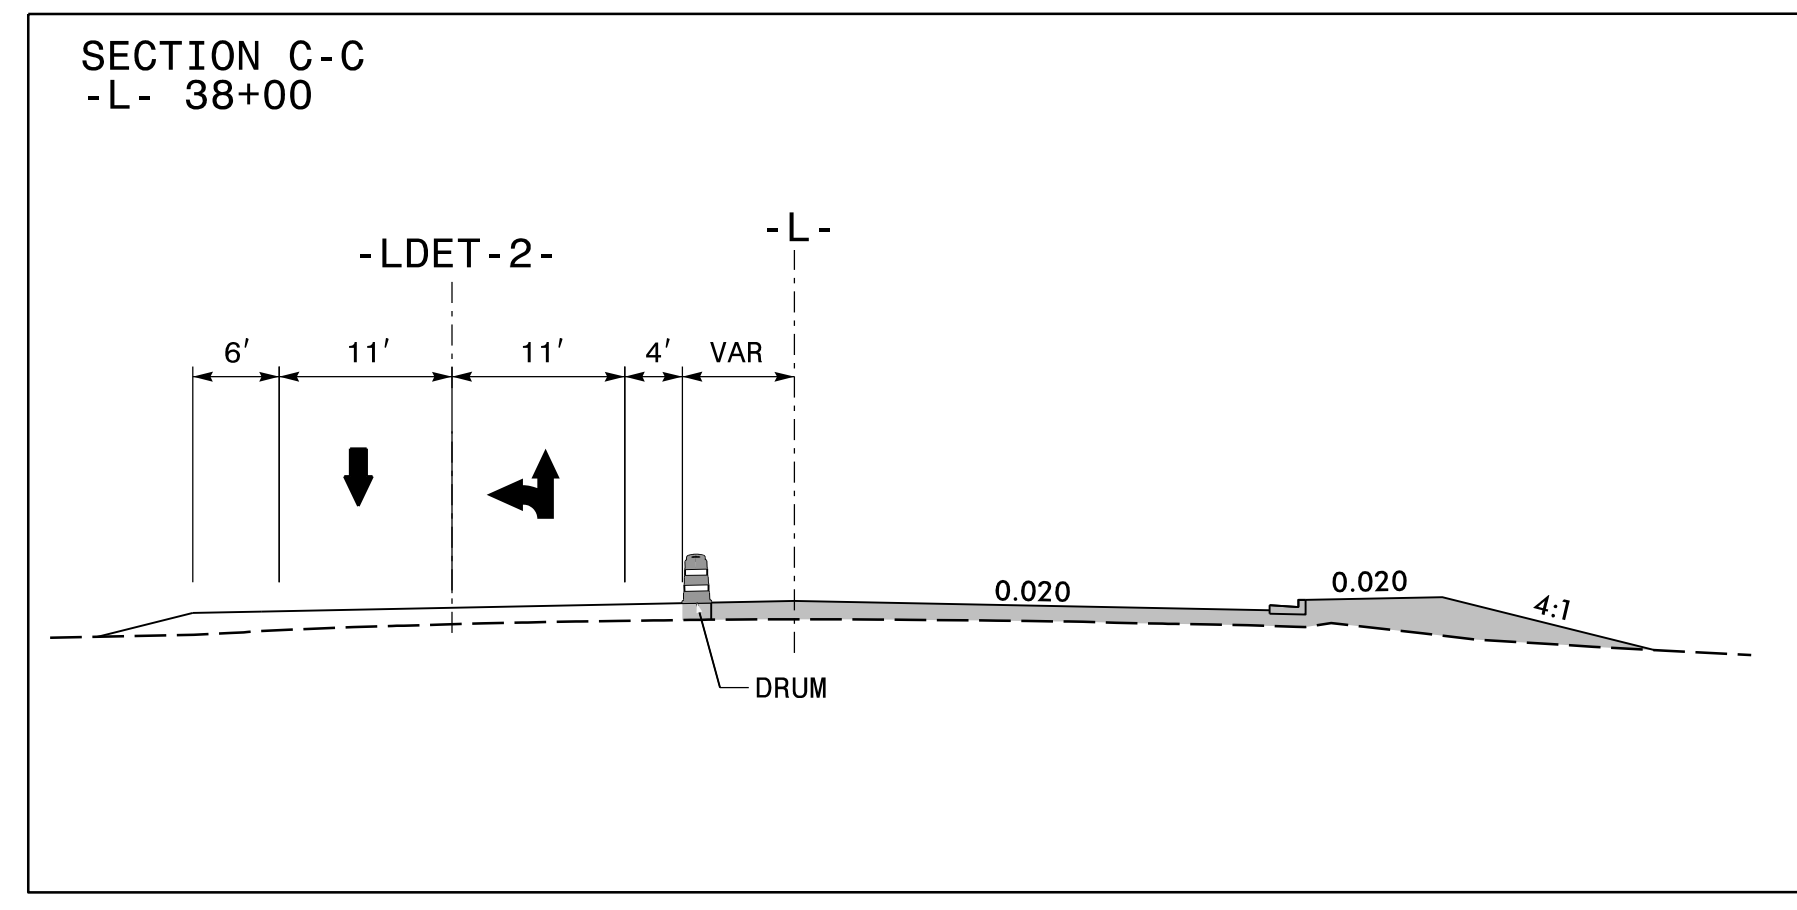
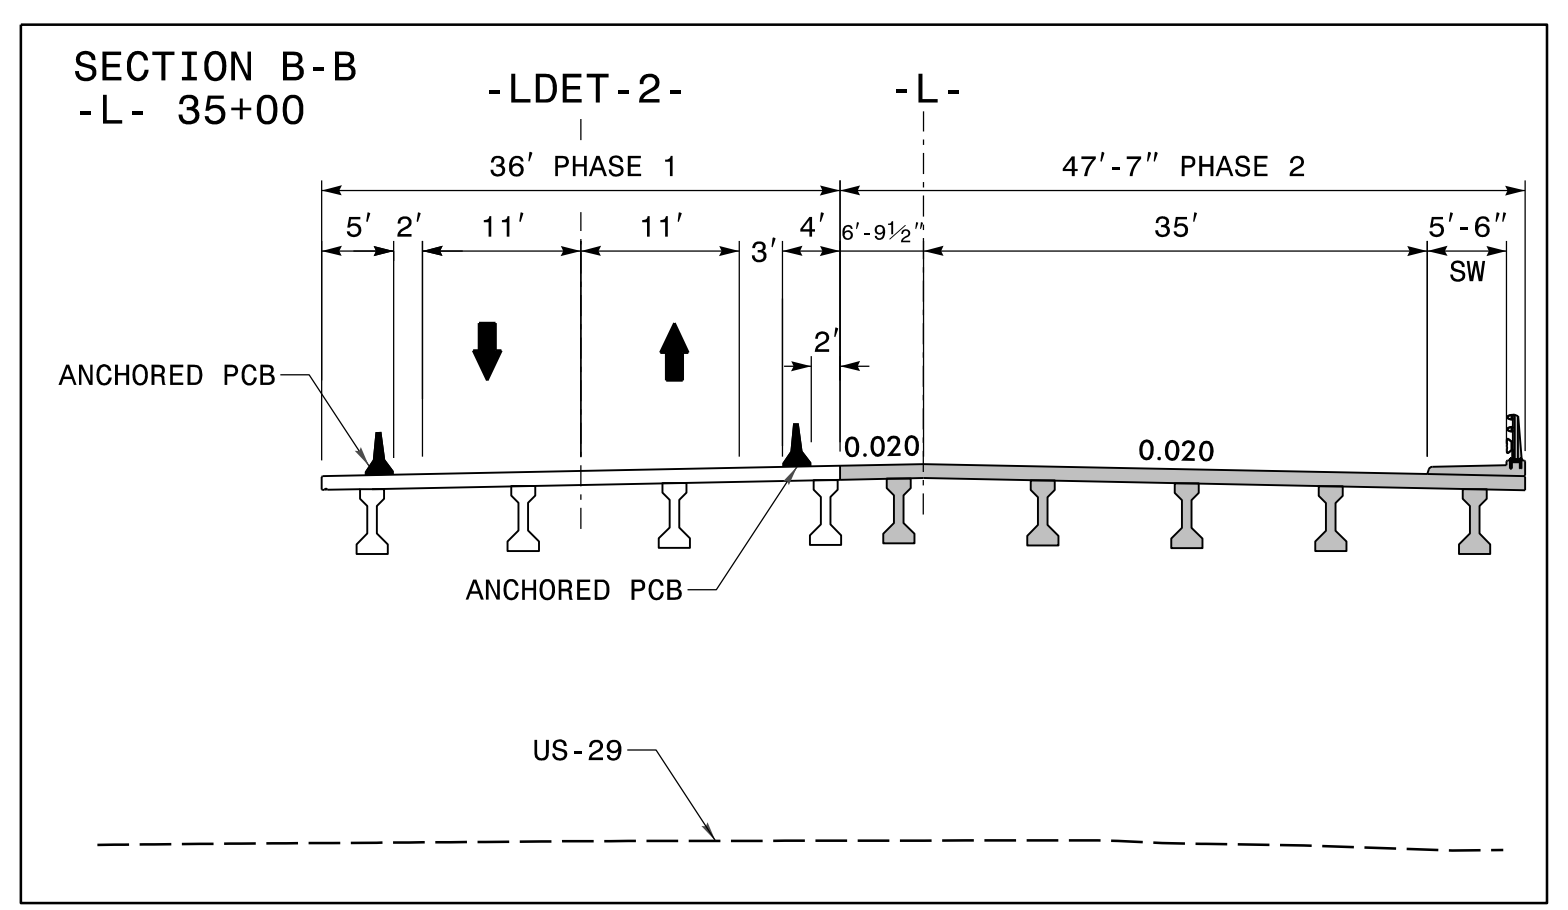
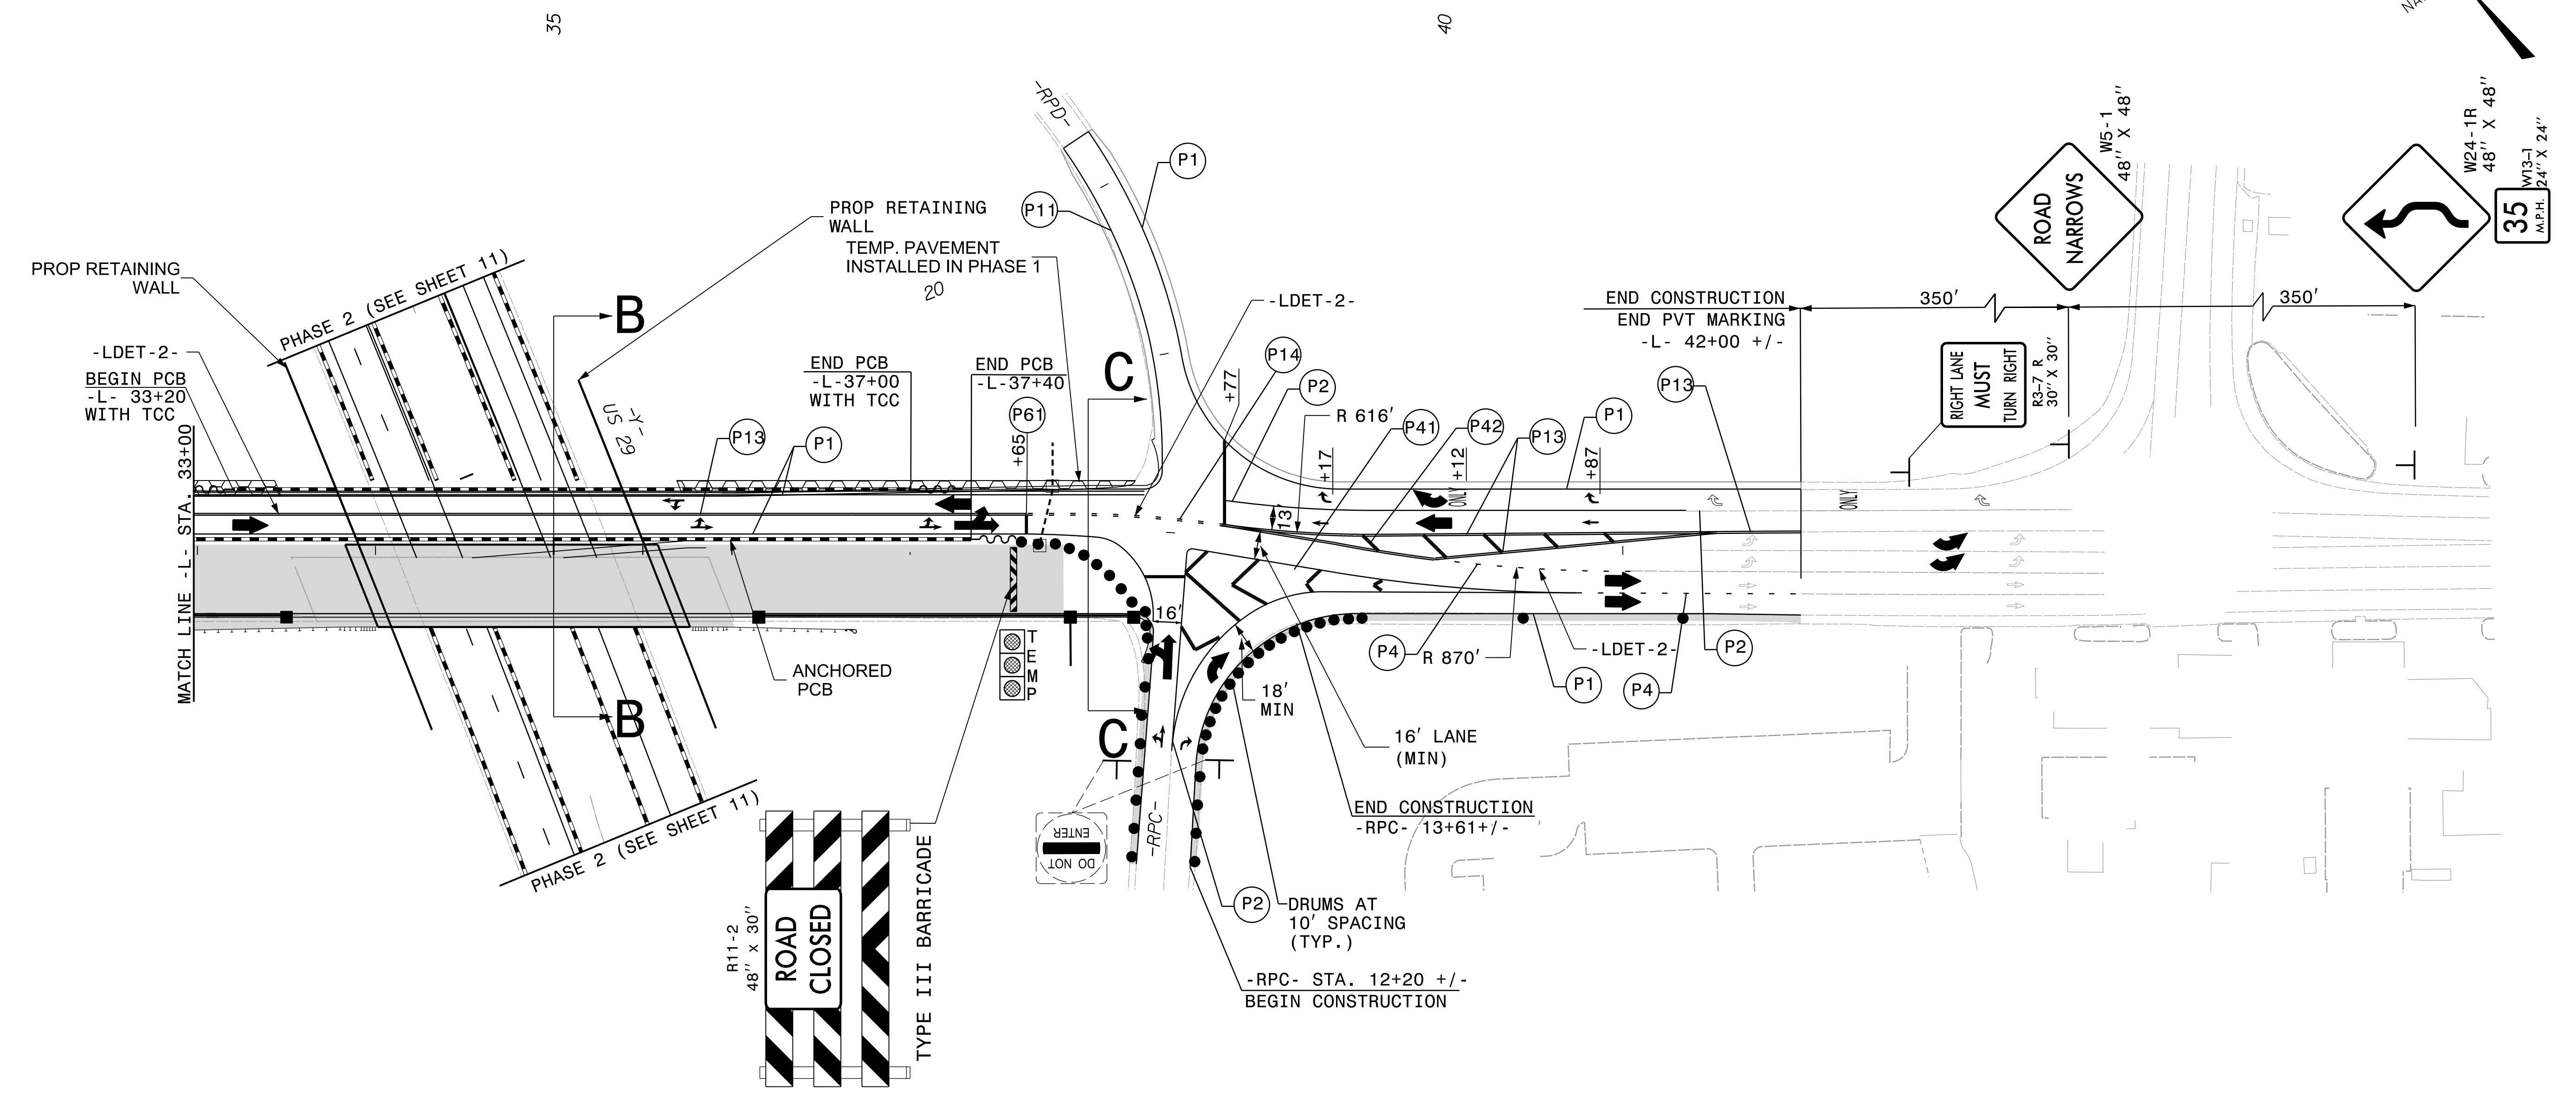


PROJ. REFERENCE NO.	SHEET NO.
BR-0041	TMP-10

NOTE:
SEE ROADWAY PLANSHEET 2B-1 FOR
-LDET-2- ALIGNMENT DETAILS

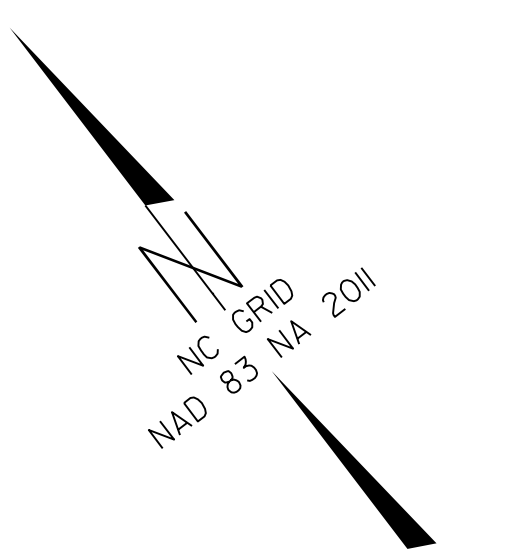

APPROVED: *Jeffrey A. Kodyntz*
DATE: 2/15/2023

SEAL

**DOCUMENT NOT CONSIDERED FINAL
UNLESS ALL SIGNATURES COMPLETED**



**PHASE II DETAILS
SR 2817**

2/15/2023
BR0041.TC_TMP_04_Ph2_sh3.dgn
jon.ar.chambault