
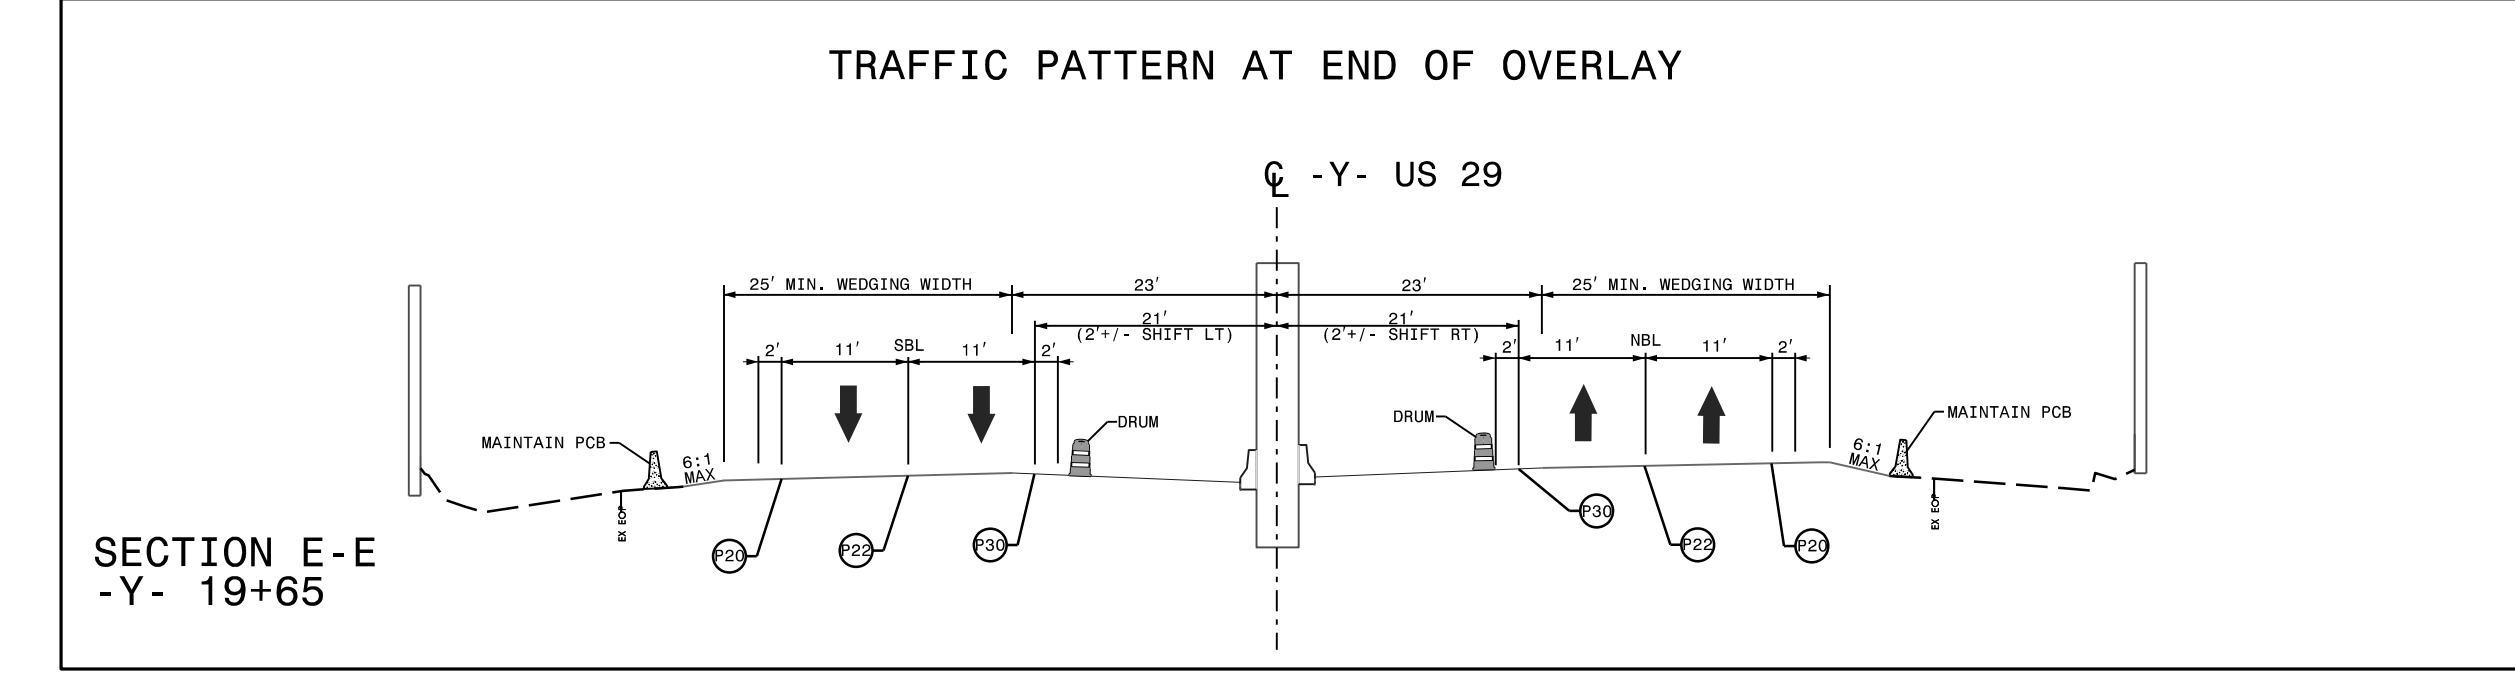
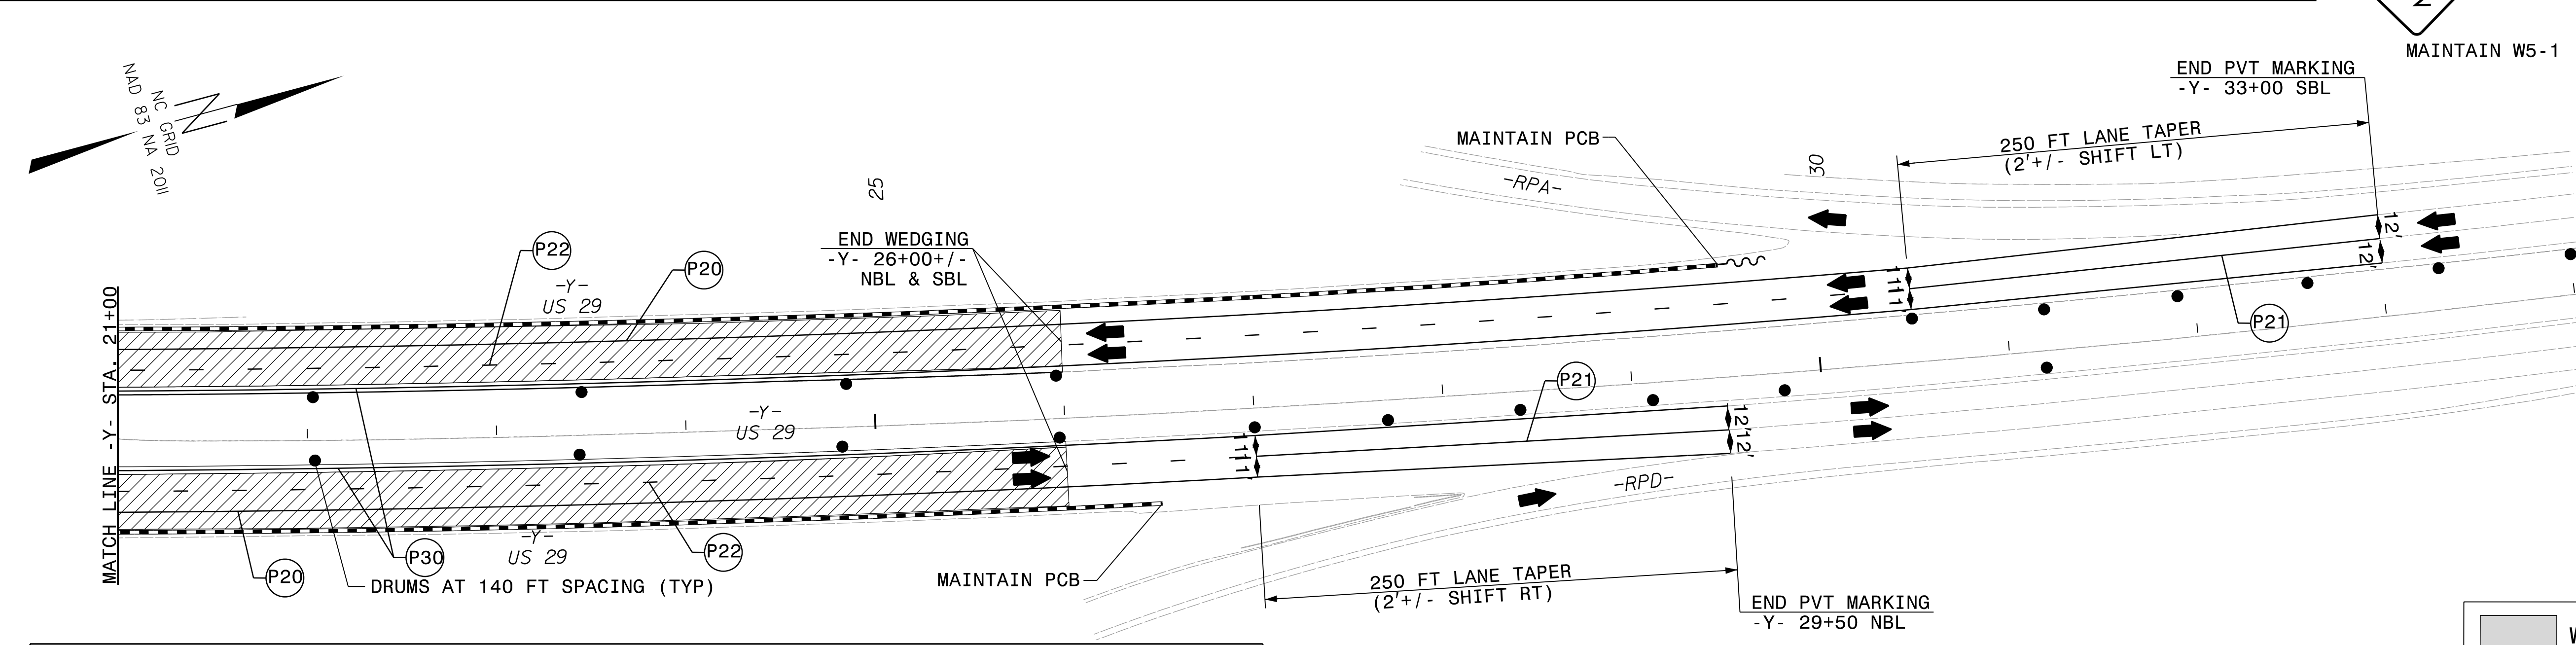
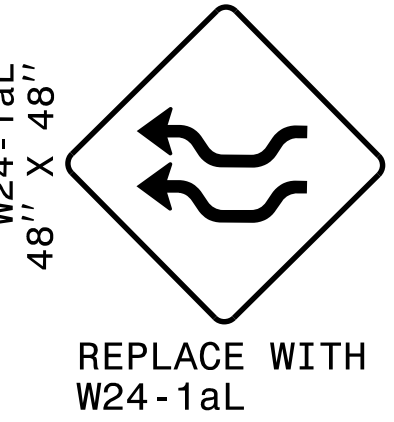
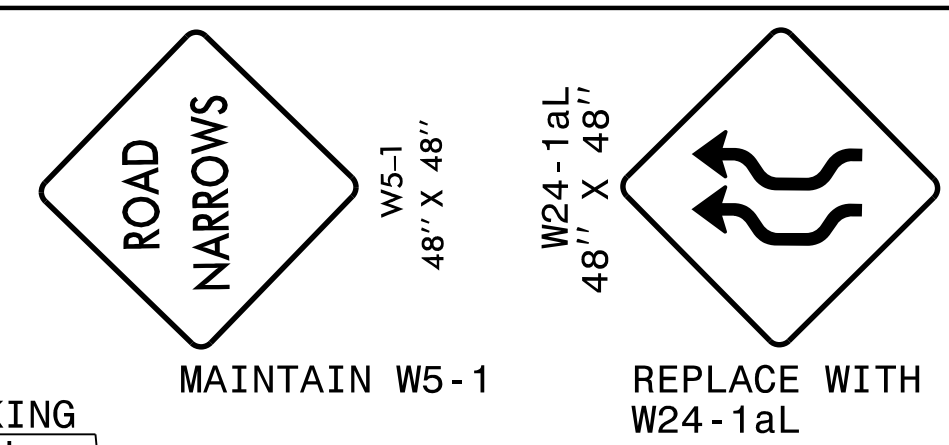
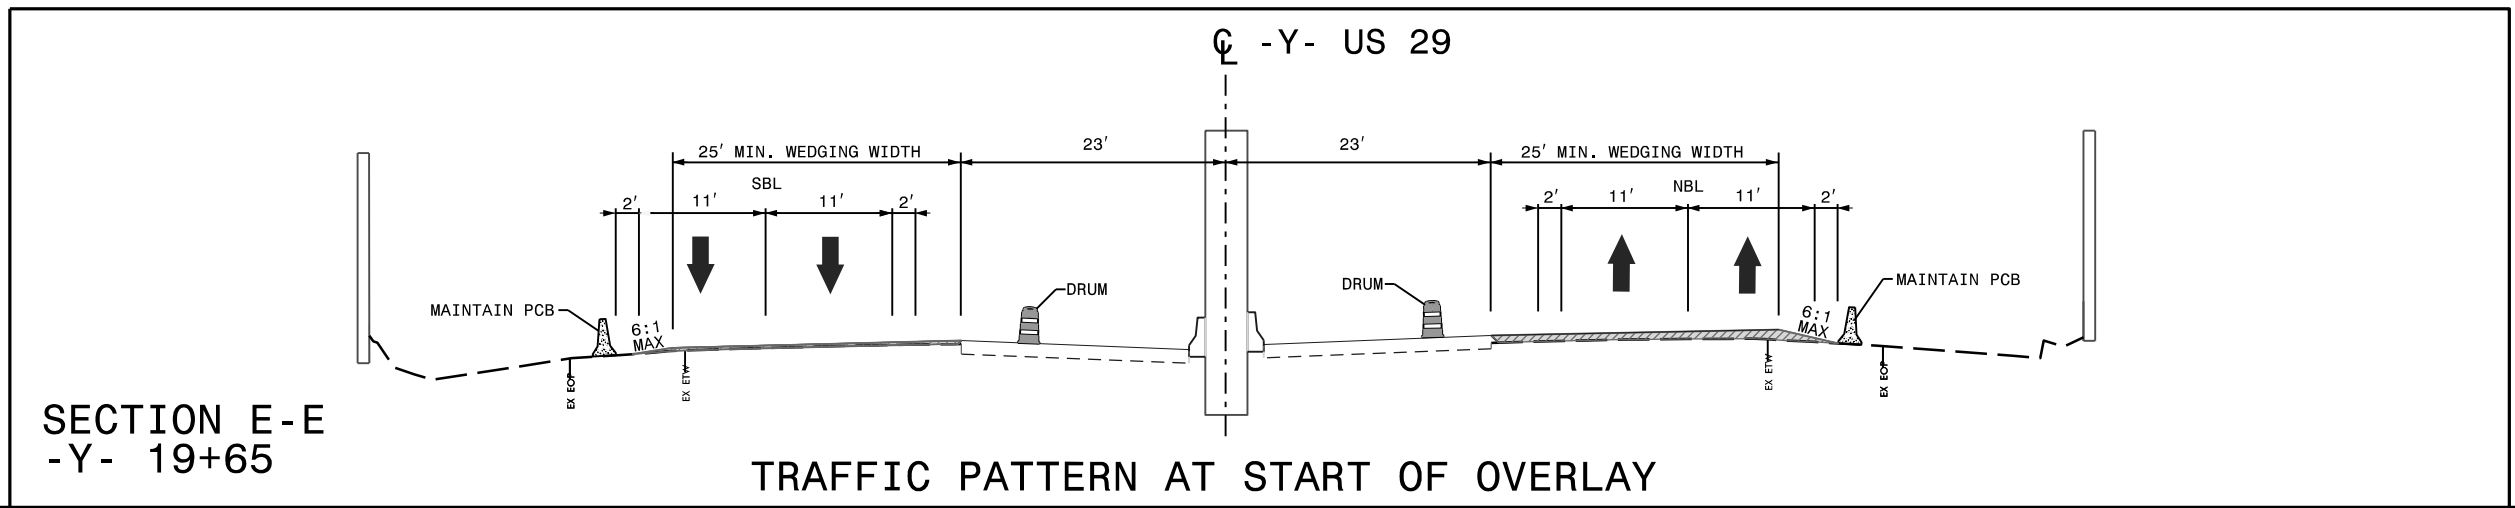
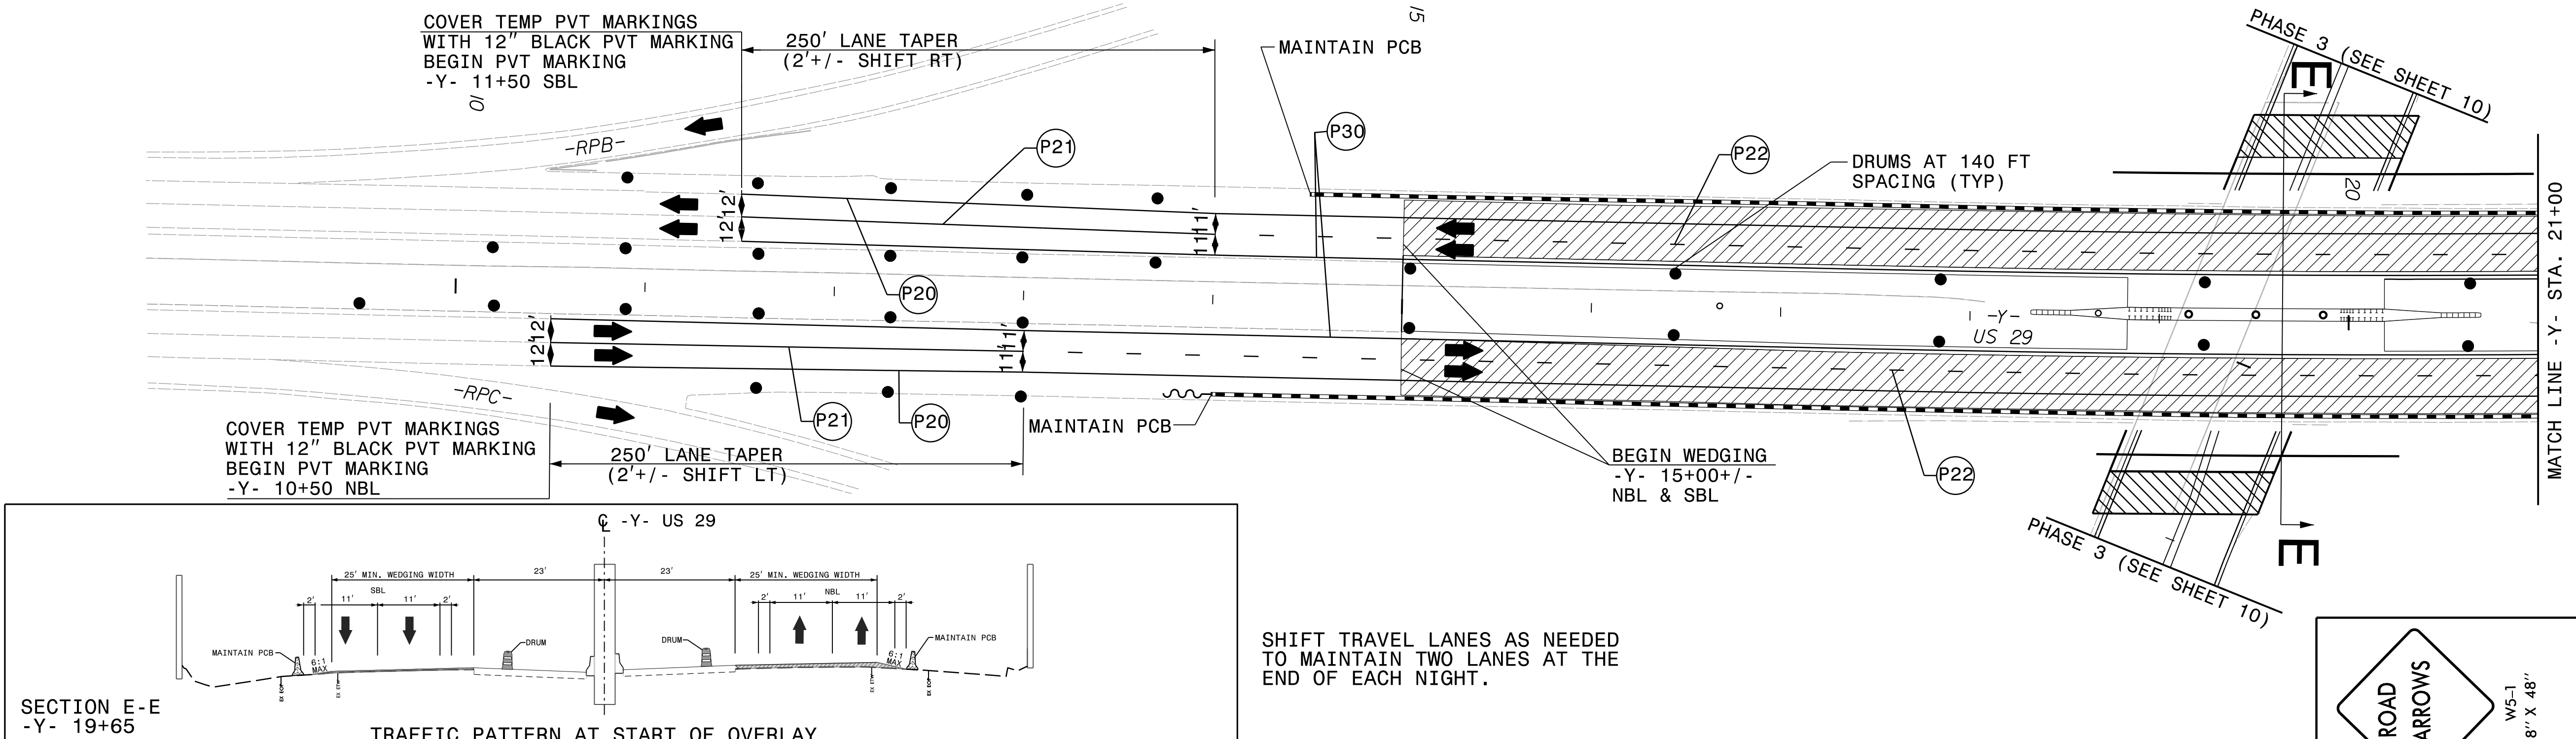


PAVEMENT MARKING SHOWN IS AFTER OVERLAY IS COMPLETED

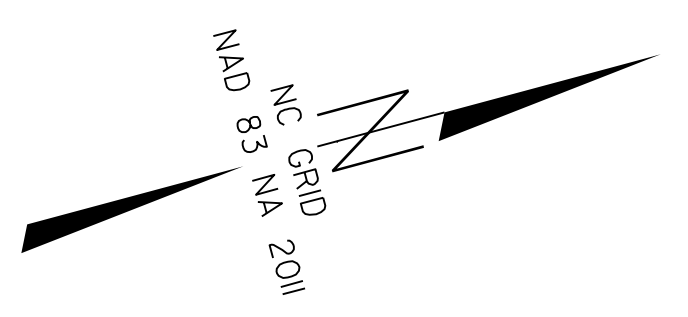

APPROVED: *Jeffrey A. Kodyntz*  
DocuSigned by: Jeffrey A. Kodyntz  
4B4BFCCD2B4F7  
 DATE: 2/15/2023

SEAL

**DOCUMENT NOT CONSIDERED FINAL UNLESS ALL SIGNATURES COMPLETED**

PHASE III DETAILS  
 US 29

2/15/2023  
 BR0041.TC\_TMP\_04\_Ph2\_sh5.dgn  
 jon.ar.chambault