

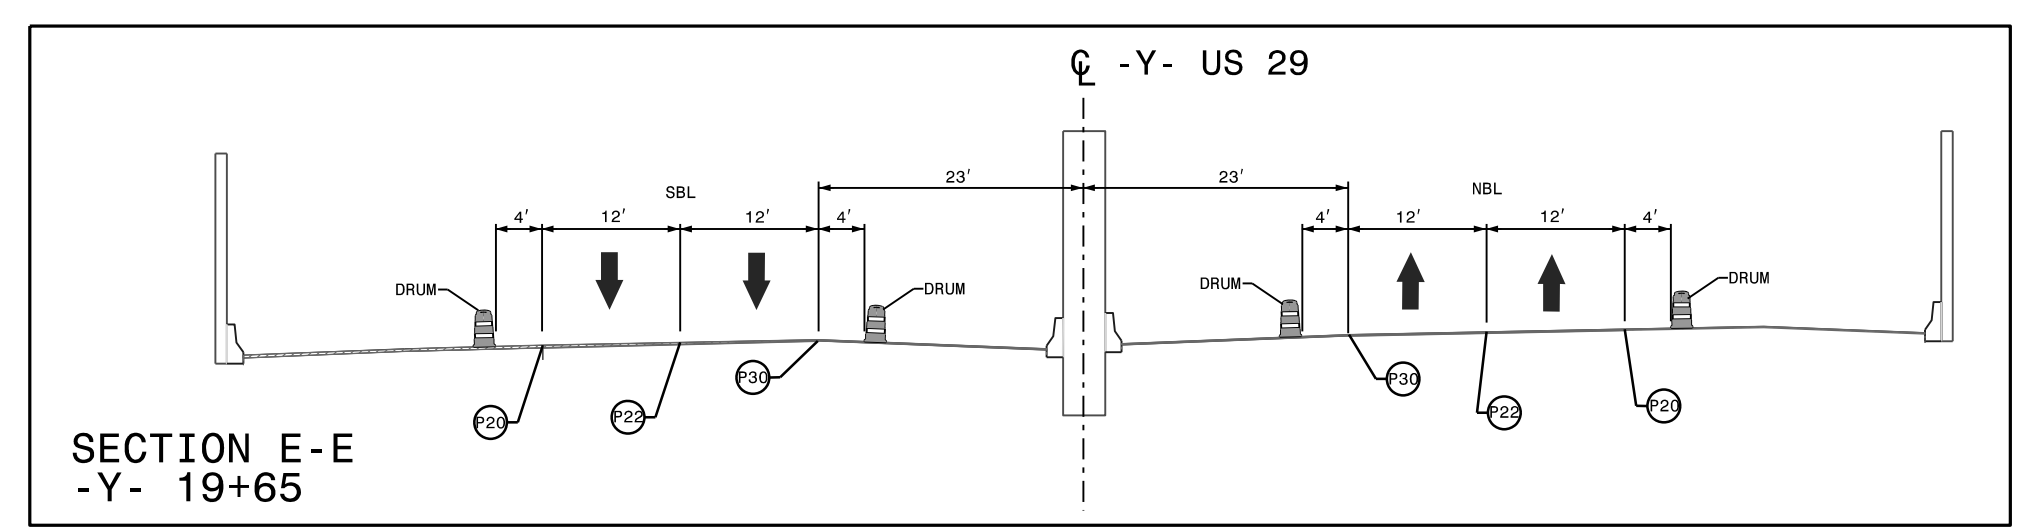
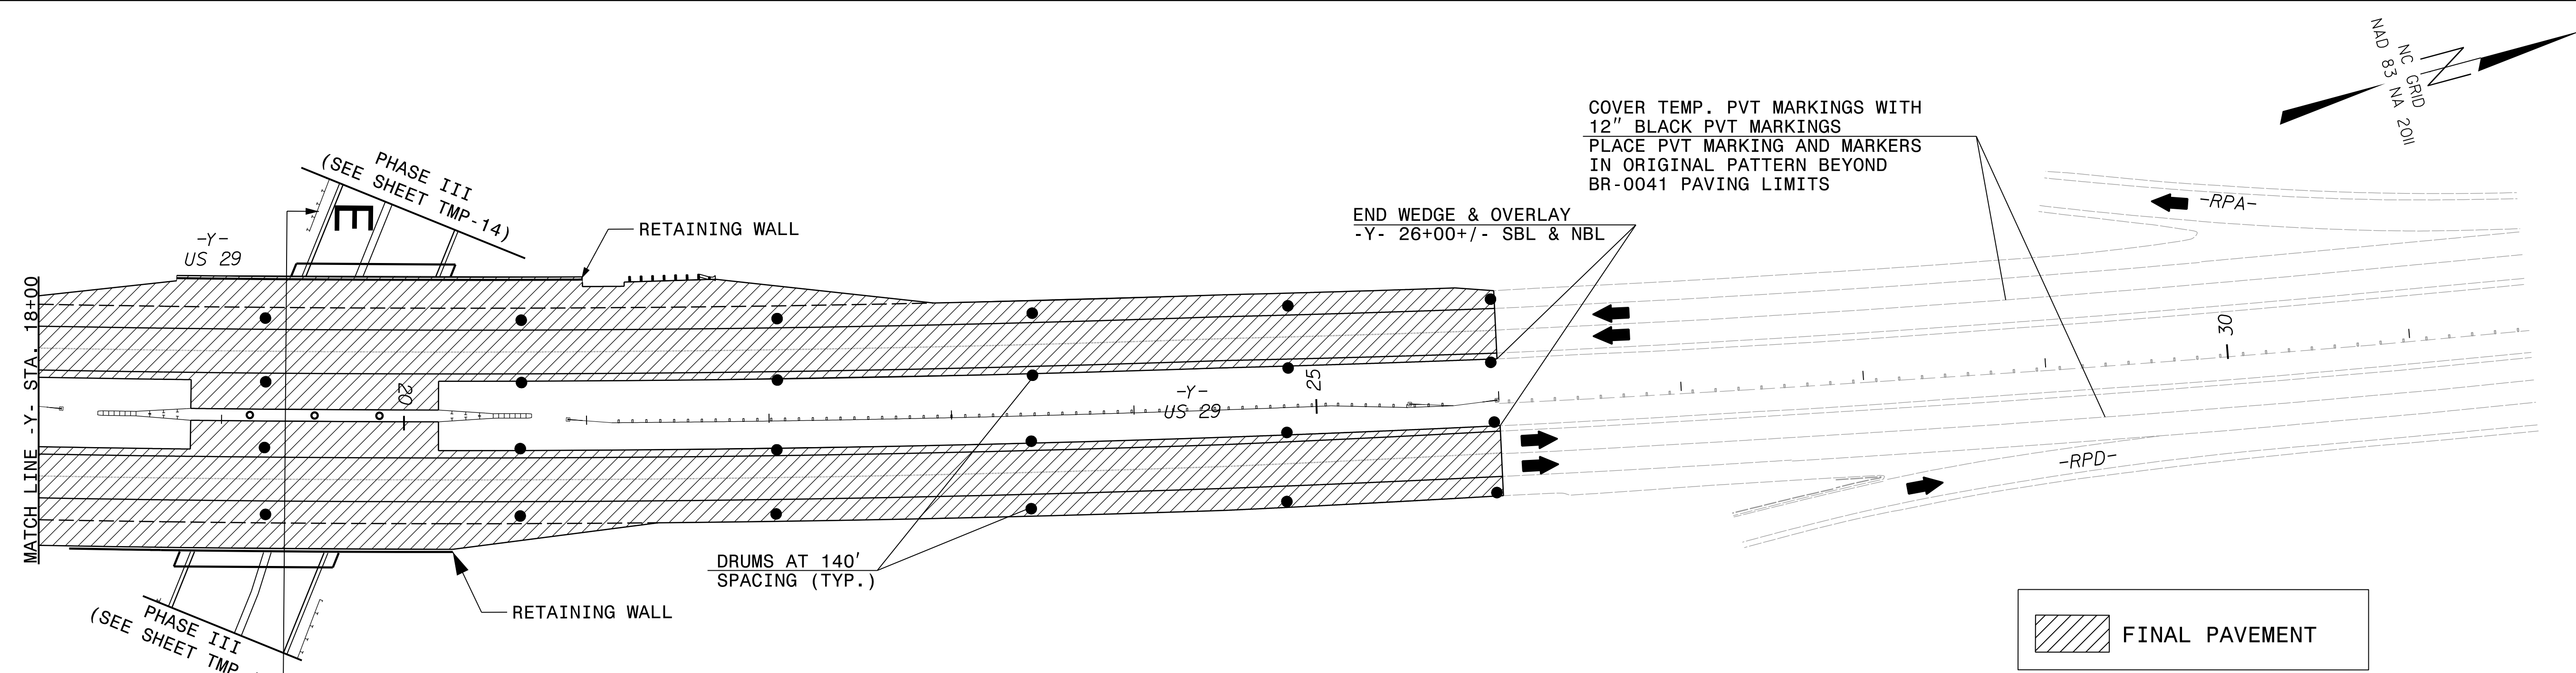
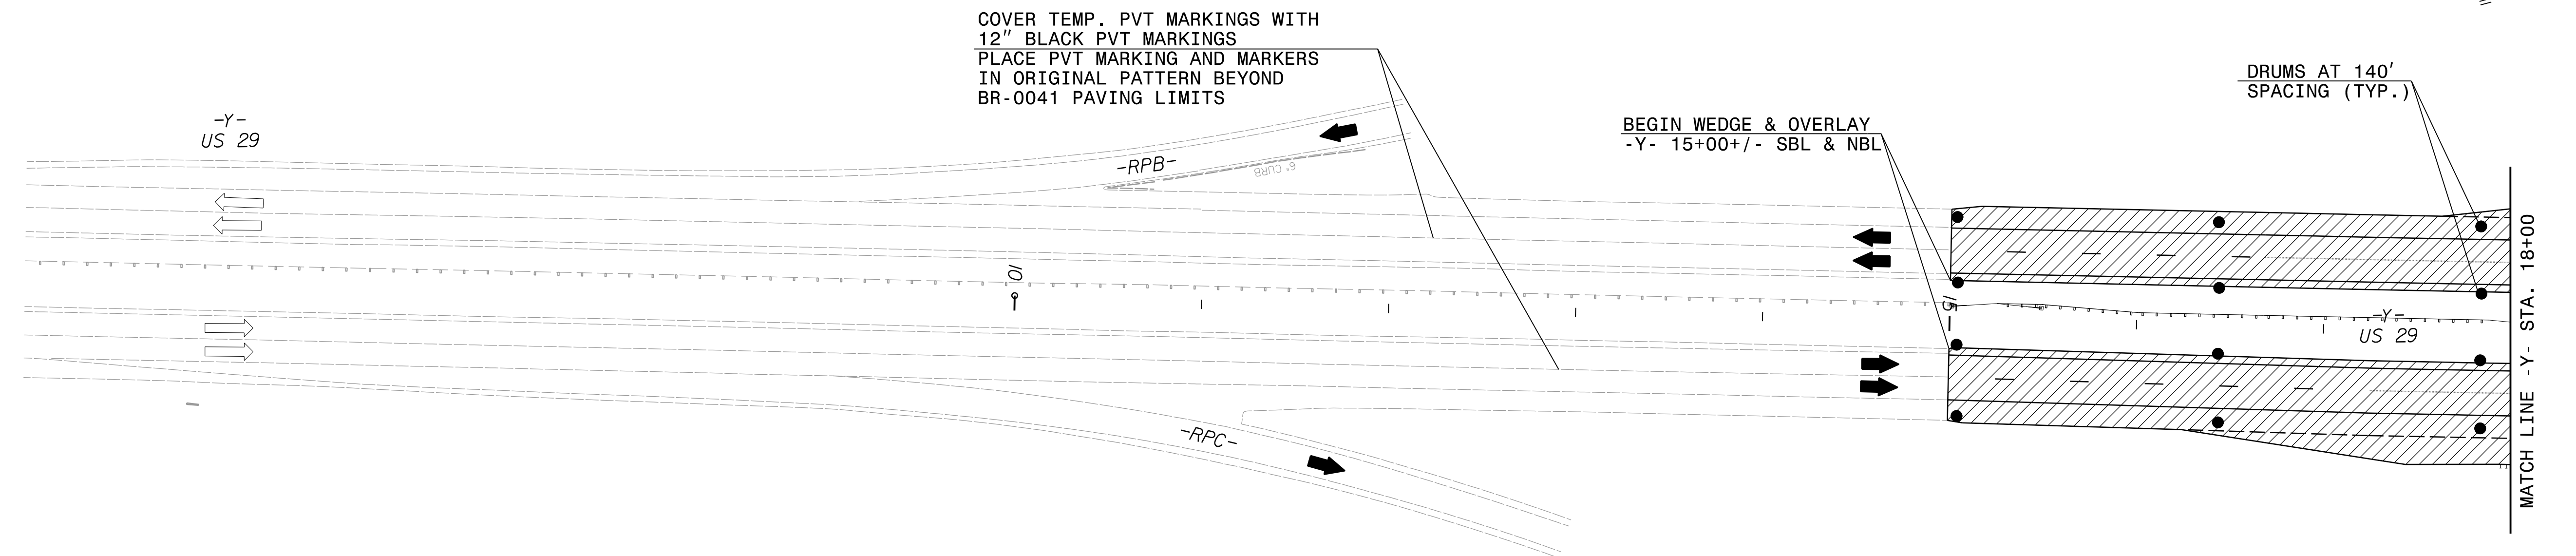
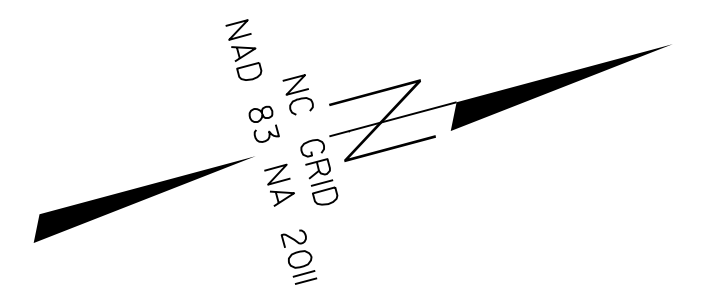


PROJ. REFERENCE NO.	SHEET NO.
BR-0041	TMP-15

NOTE:
SEE PAVEMENT MARKING PLANS FOR FINAL PAVEMENT MARKING DETAILS.

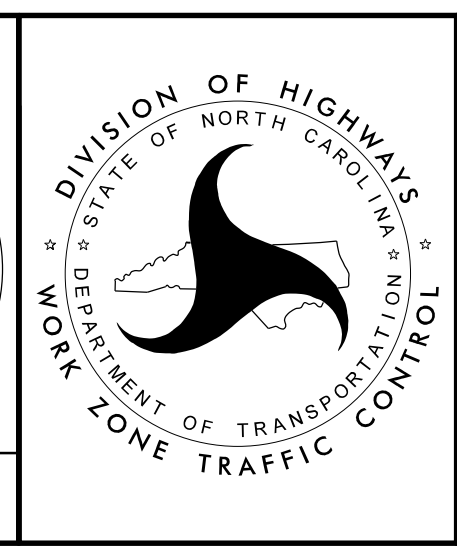

APPROVED: *Jeffrey A. Koontz*
DATE: 2/15/2023
SEAL

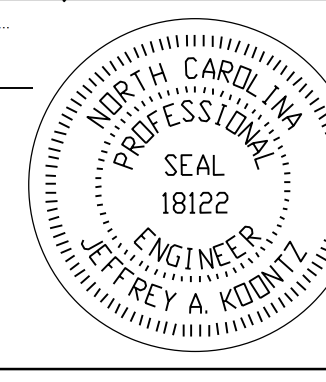

PHASE IV DETAILS
US 29

2/15/2023
BR0041.TC_TMP_04_Ph3_sh4.dgn
jon.ar.chambault