


150 140 130 120 110 100 90 80 70 60 50 40 30 20 10 0 10 20 30 40 50 60 70 80 90 100 110 120 130 140 150

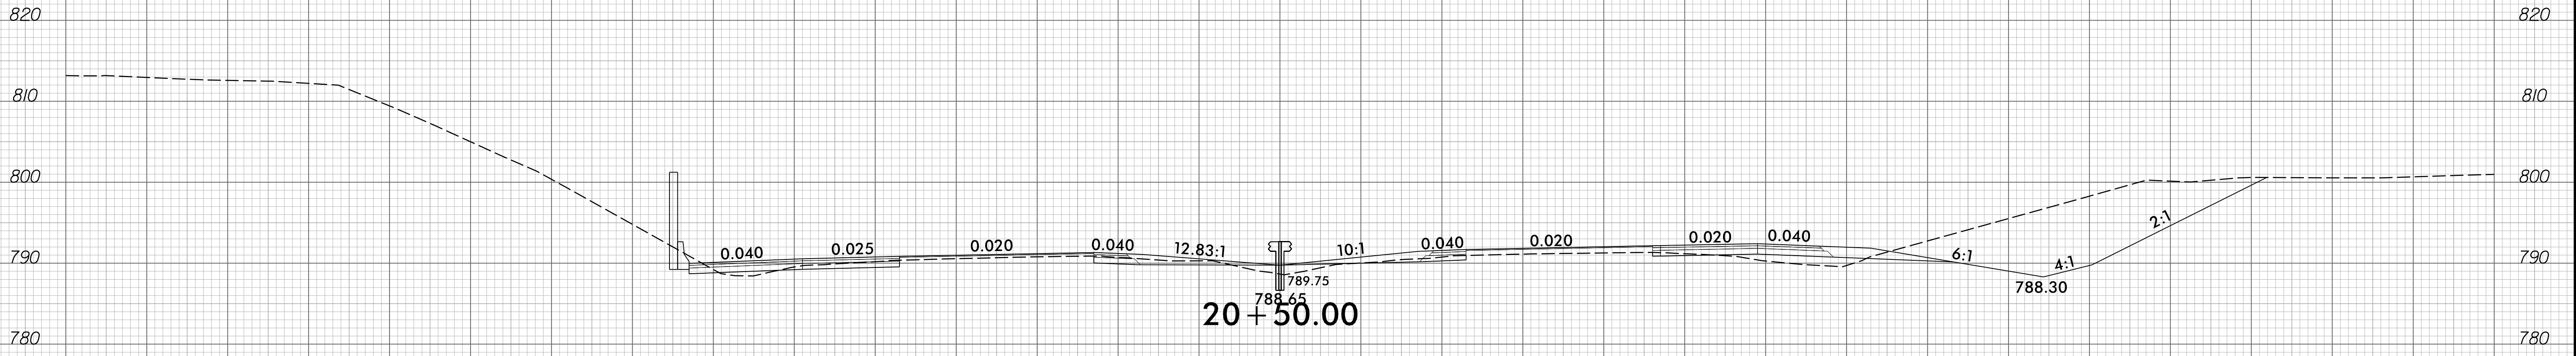

150 140 130 120 110 100 90 80 70 60 50 40 30 20 10 0 10 20 30 40 50 60 70 80 90 100 110 120 130 140 150

2/7/2023
 C:\Users\pwbentley\Documents\60581577-NCDOT\SWU BR-0041\900-CAD\GIS\910-CAD\70-NCDOT_TIP\Roadway\CorridorModeling\BR0041_Rdy_xpl_Y.dgn