


NOTES:


EXISTING BRIDGE DATA IS BASED ON THE BEST INFORMATION AVAILABLE

PCB: PORTABLE CONCRETE BARRIER

FOR MANAGEMENT OF TRAFFIC, SEE TRANSPORTATION MANGEMENT PLANS.

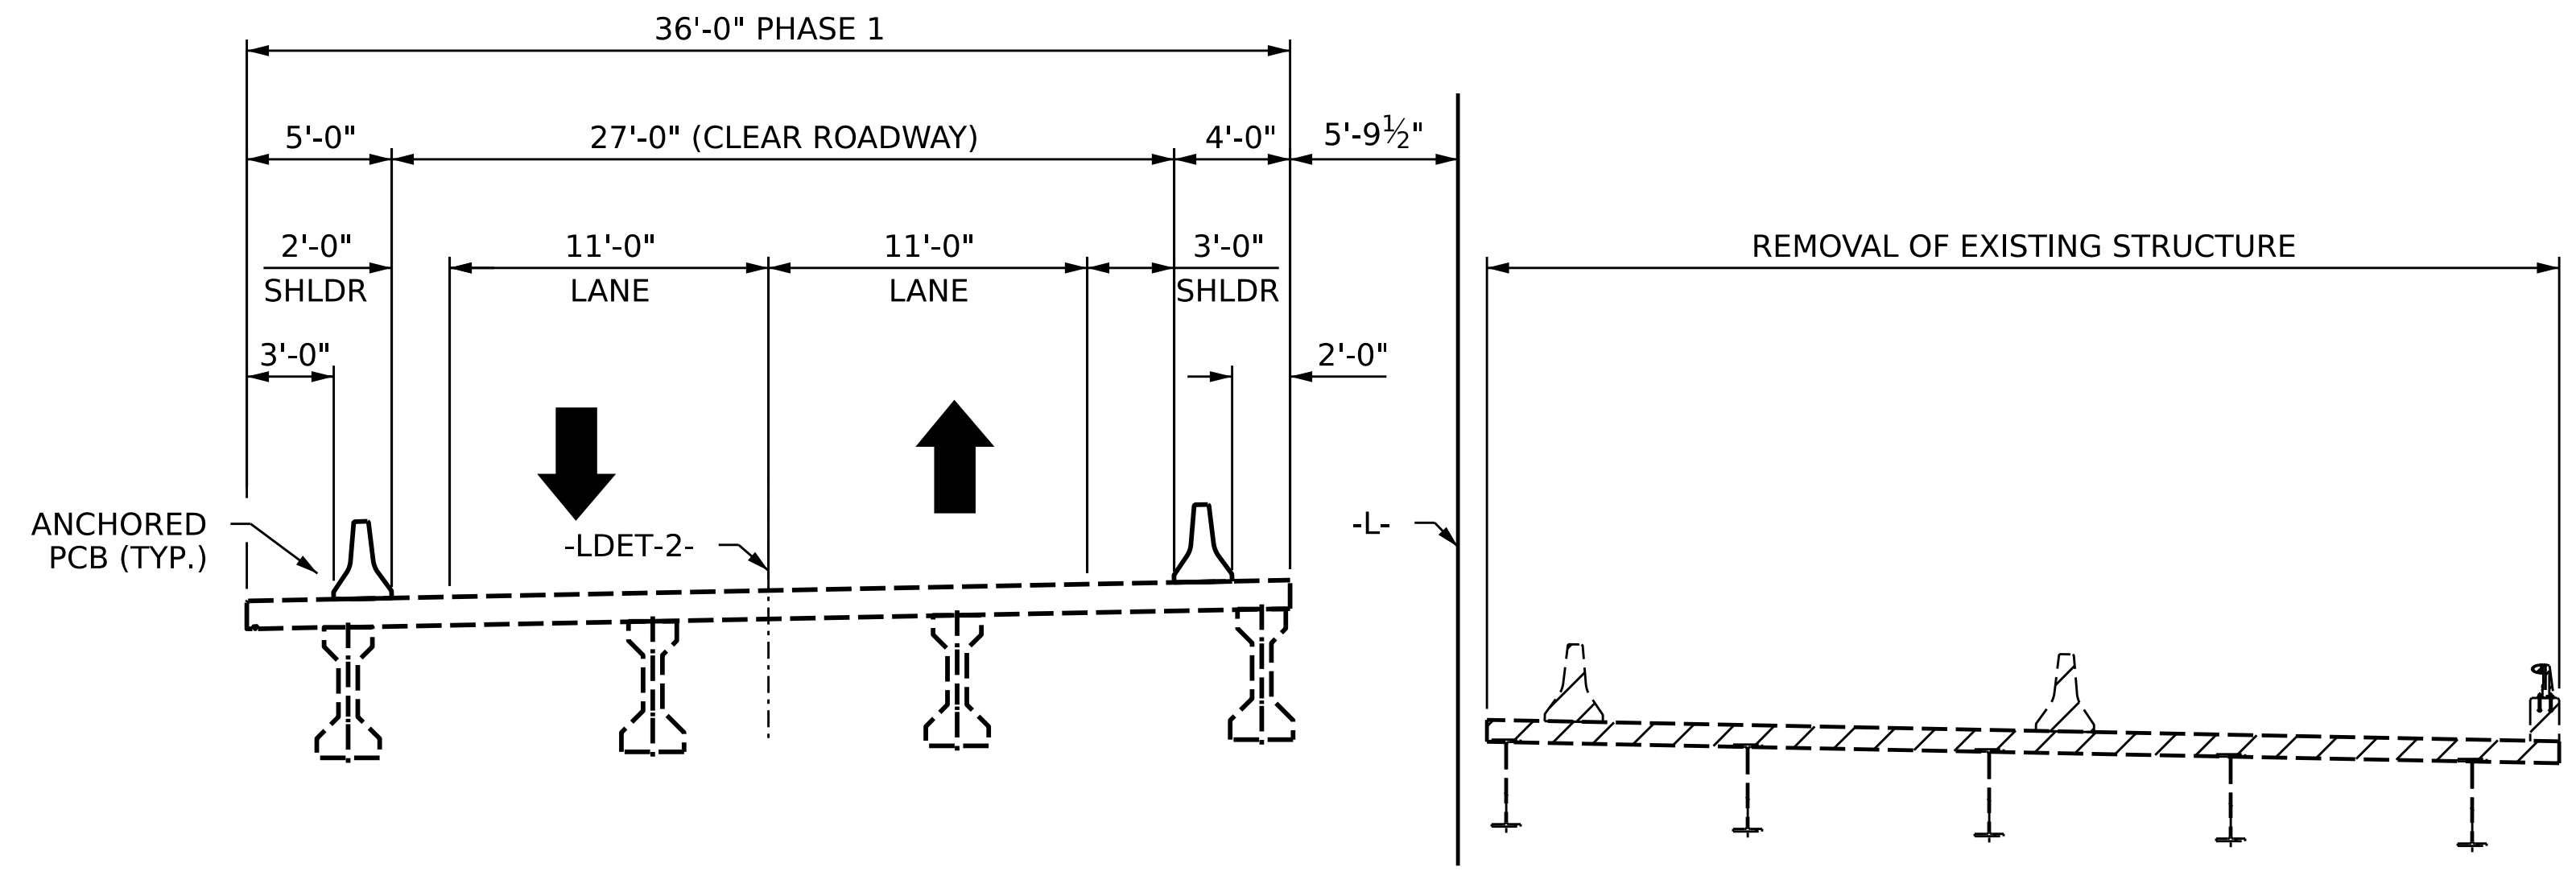

STAGE 2 DEMOLITION

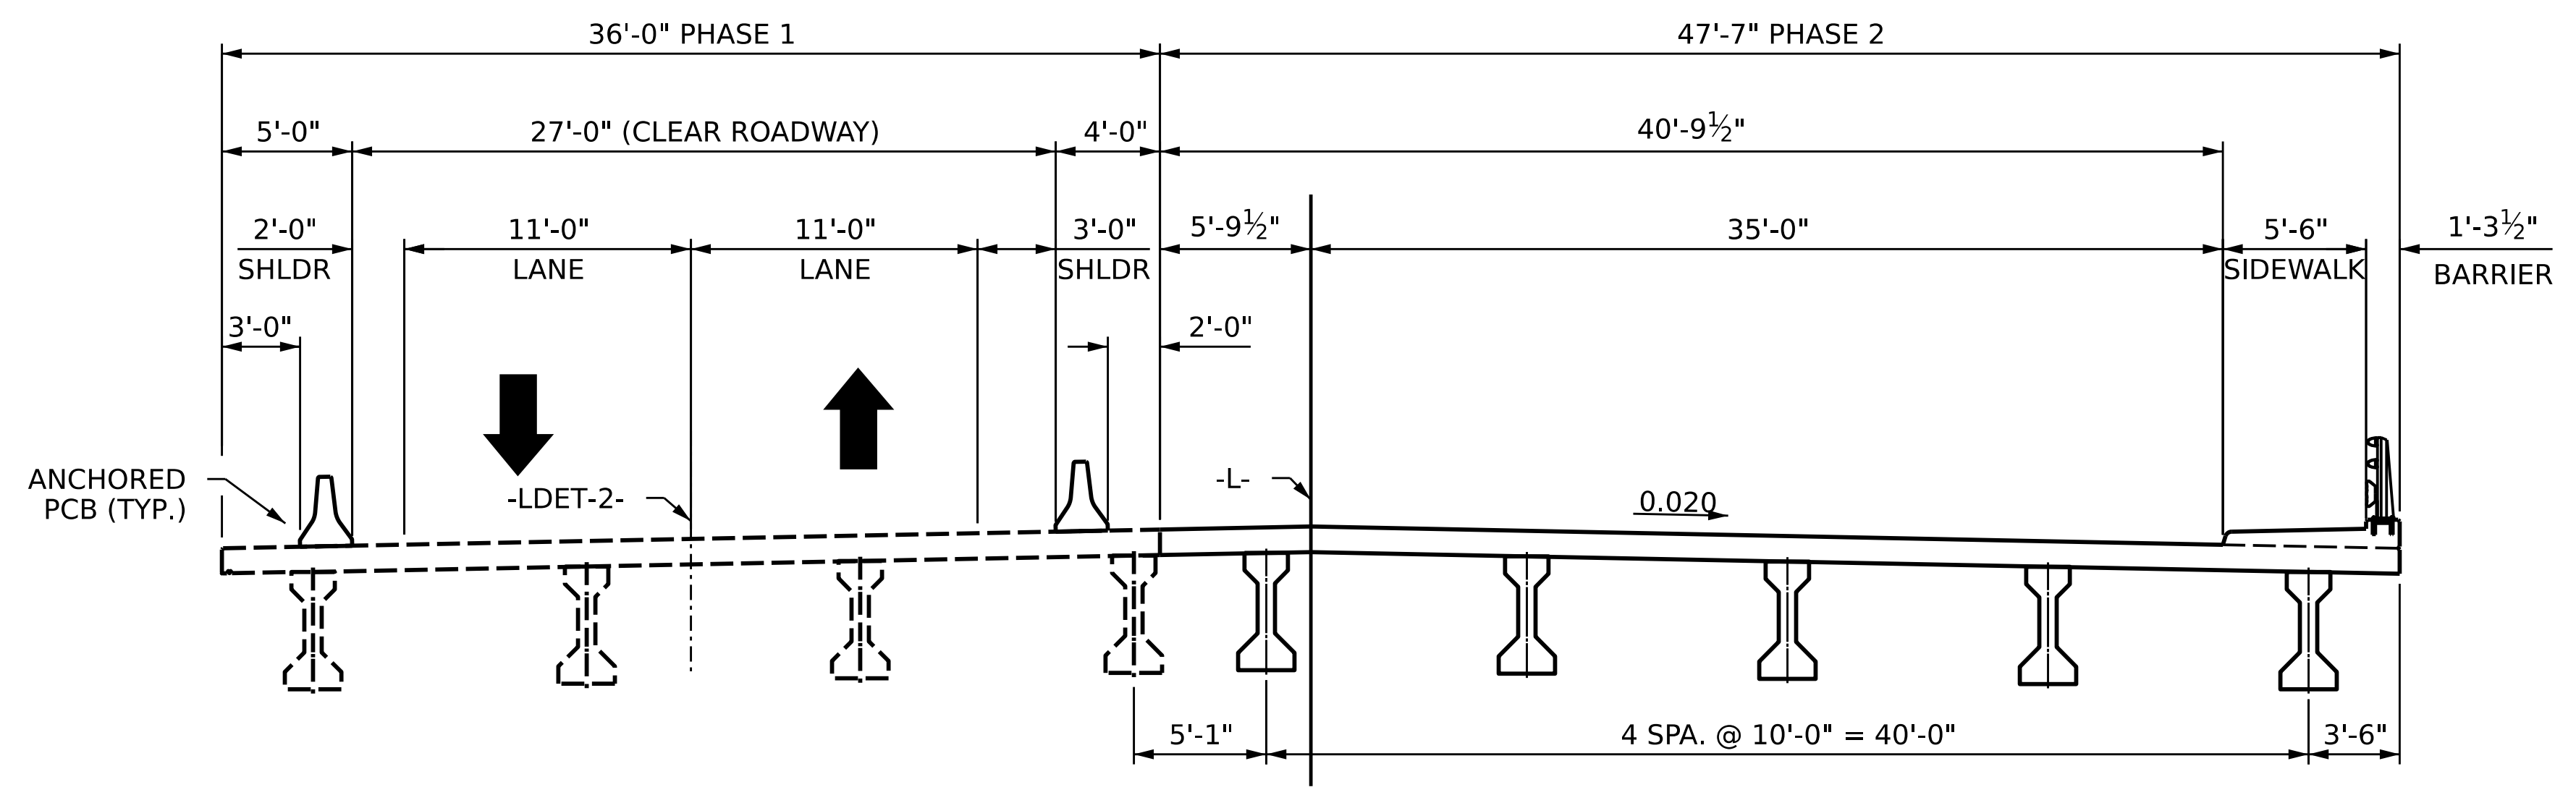

STAGE 2 CONSTRUCTION
CONSTRUCT RIGHT SIDE OF BRIDGE

PROJECT NO. BR-0041
ROCKINGHAM COUNTY
STATION: POT 34+73.00 -L-

SHEET 2 OF 3

AECOM
AECOM TECHNICAL SERVICES OF NC, INC.
5430 WADE PARK BOULEVARD, SUITE 200
RALEIGH, NC 27607
(919) 854-6200 www.aecom.com
AECOM License No. F0242

STATE OF NORTH CAROLINA DEPARTMENT OF TRANSPORTATION RALEIGH					
GENERAL DRAWING					
CONSTRUCTION SEQUENCE					
REVISIONS					
NO.	BY:	DATE:	NO.	BY:	DATE:
1			3		
2			4		
SHEET NO.					S-07
TOTAL SHEETS					48

DRAWN BY : B.T. LEROY DATE : 11/2022
CHECKED BY : S. NATARAJAN DATE : 11/2022
DESIGN ENGINEER OF RECORD: G. COLS DATE : 12/2022

DOCUMENT NOT CONSIDERED
FINAL UNLESS ALL
SIGNATURES COMPLETED