


**NOTES:**  
 FOR MANAGEMENT OF TRAFFIC, SEE TRANSPORTATION  
 MANAGEMENT PLANS.

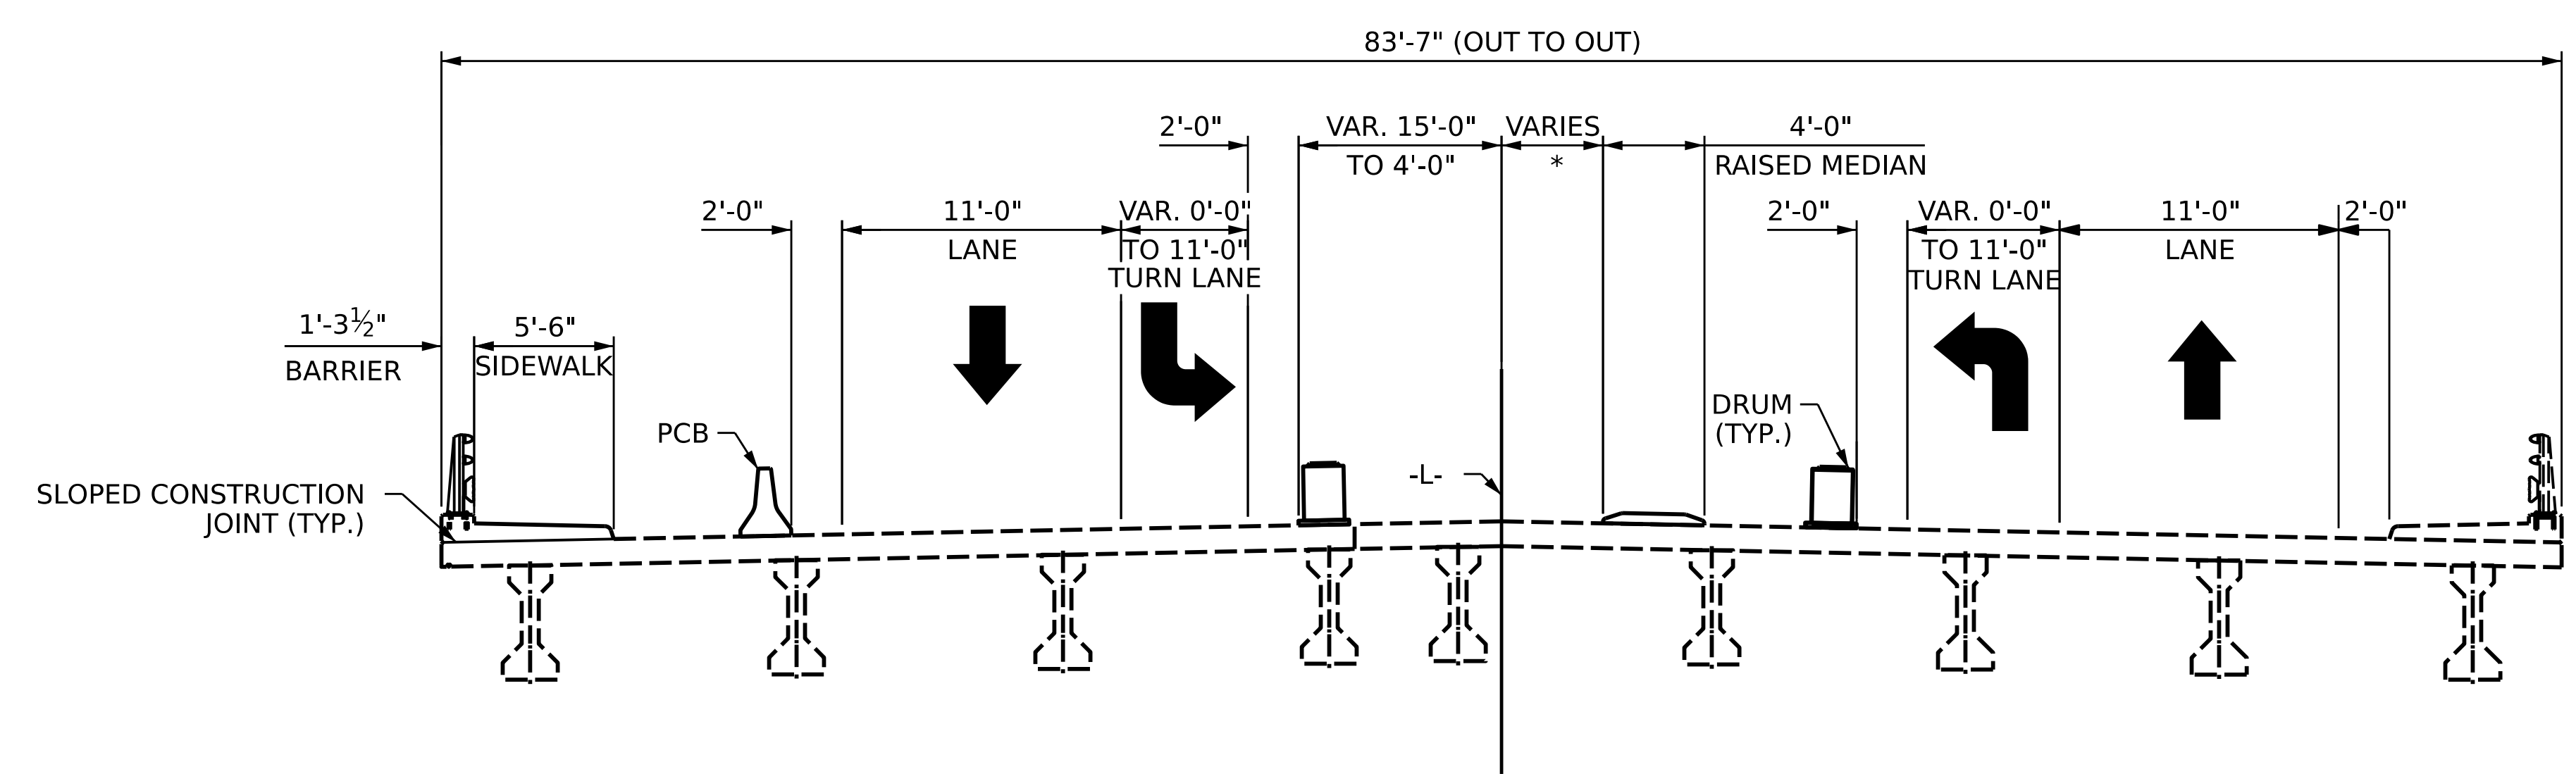

**STAGE 3 CONSTRUCTION**

CONSTRUCT LEFT SIDEWALK AND BARRIER.  
 CONSTRUCT RAISED CONCETERE MEDIAN.

\* MEDIAN LOCATION VARIES. SEE MEDIAN DETAILS SHEET.

PROJECT NO. BR-0041  
ROCKINGHAM COUNTY  
 STATION: POT 34+73.00 -L-  
 SHEET 3 OF 3

**AECOM**  
AECOM TECHNICAL SERVICES OF NC, INC.  
 5430 WADE PARK BOULEVARD, SUITE 200  
 RALEIGH, NC 27607  
 (919) 854-6200 www.aecom.com  
 AECOM License No. F0242

**STATE OF NORTH CAROLINA**  
 DEPARTMENT OF TRANSPORTATION  
 RALEIGH

**GENERAL DRAWING**

**CONSTRUCTION SEQUENCE**

**SEAL**  
 REGISTERED PROFESSIONAL ENGINEER  
 DANIEL DRUM  
 2/19/2023

DRAWN BY : B.T. LEROY DATE : 11/2022  
 CHECKED BY : S. NATARAJAN DATE : 11/2022  
 DESIGN ENGINEER OF RECORD: G. COLS DATE : 12/2022

DOCUMENT NOT CONSIDERED  
 FINAL UNLESS ALL  
 SIGNATURES COMPLETED

REVISIONS						SHEET NO.
NO.	BY:	DATE:	NO.	BY:	DATE:	TOTAL SHEETS
1			3			48
2			4			48