
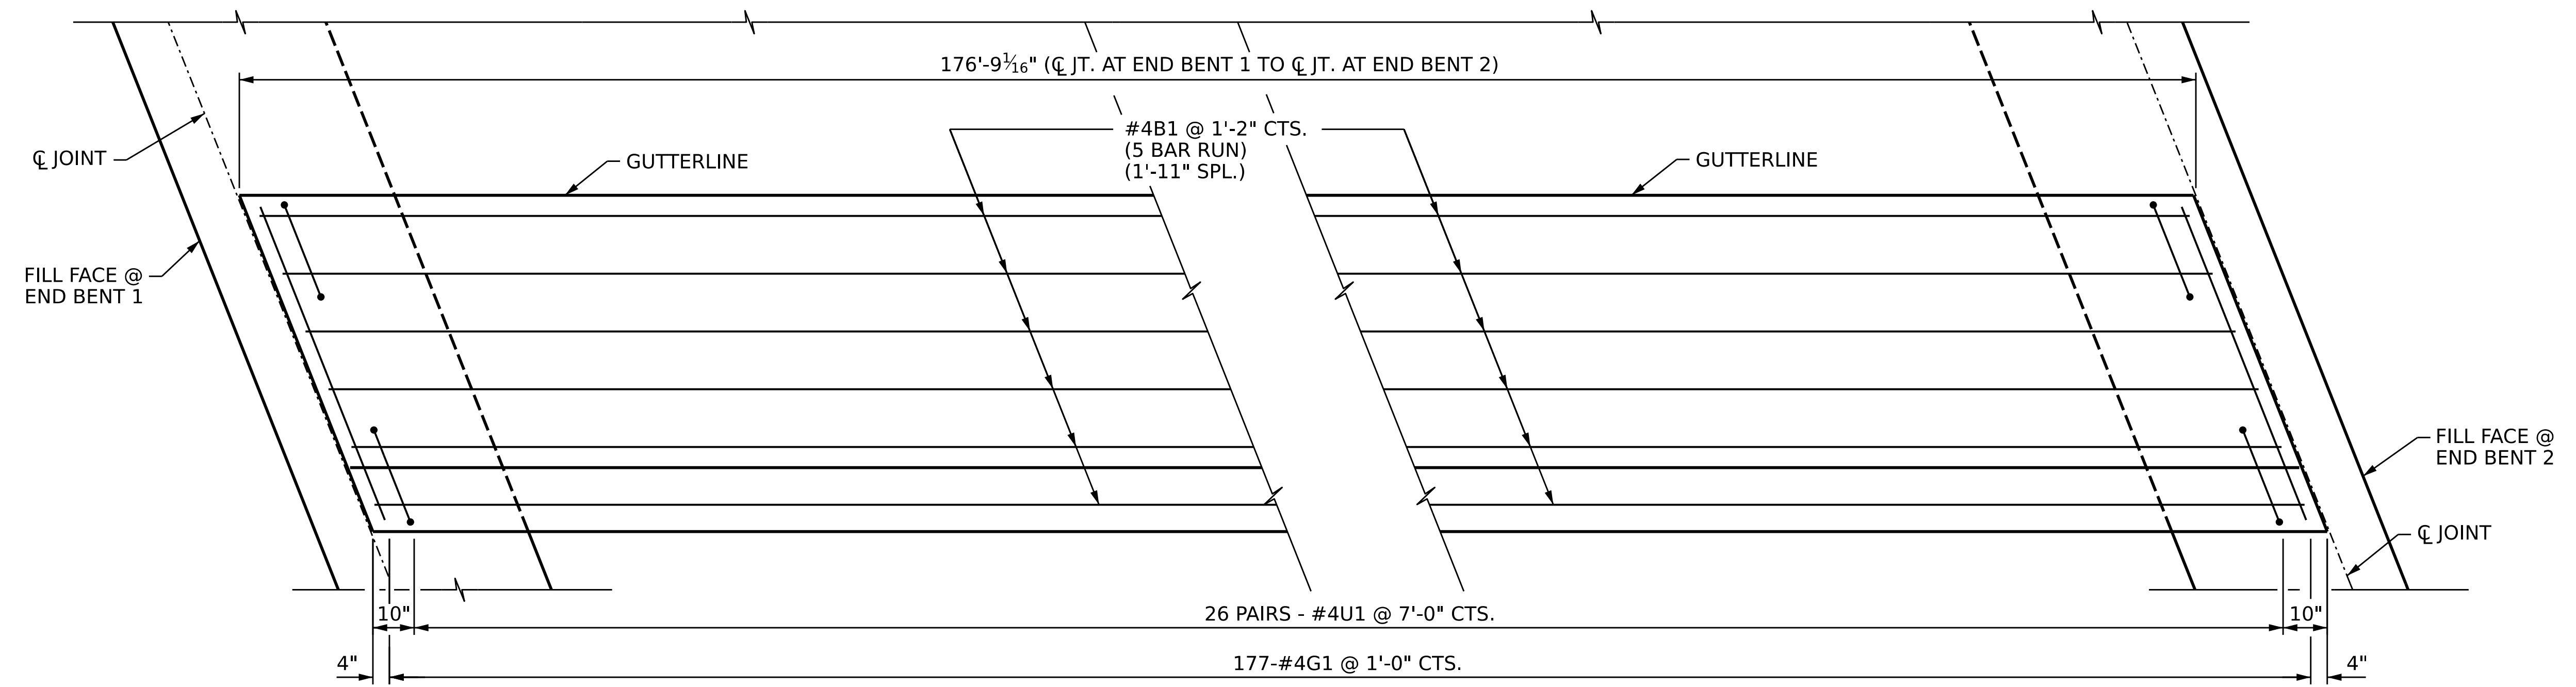


NOTES:

GROOVED CONTRACTION JOINTS 1/2" IN DEPTH, SHALL BE TOOLED IN ALL EXPOSED FACES OF THE SIDEWALK IN ACCORDANCE WITH ARTICLE 825-10(B) OF THE STANDARD SPECIFICATIONS. THE CONTRACTION JOINTS SHALL BE LOCATED AT A SPACING OF 8 TO 10 FEET BETWEEN FILL FACE AT END BENT 1 AND FILL FACE AT END BENT 2.

FOR SIDEWALK ON APPROACH SLABS, SEE APPROACH SLAB DETAILS.


THE ENTIRE COST OF THE SIDEWALK SHALL BE INCLUDED IN THE PAY ITEM "REINFORCED CONCRETE DECK SLAB". NO SEPARATE PAYMENT SHALL BE MADE.

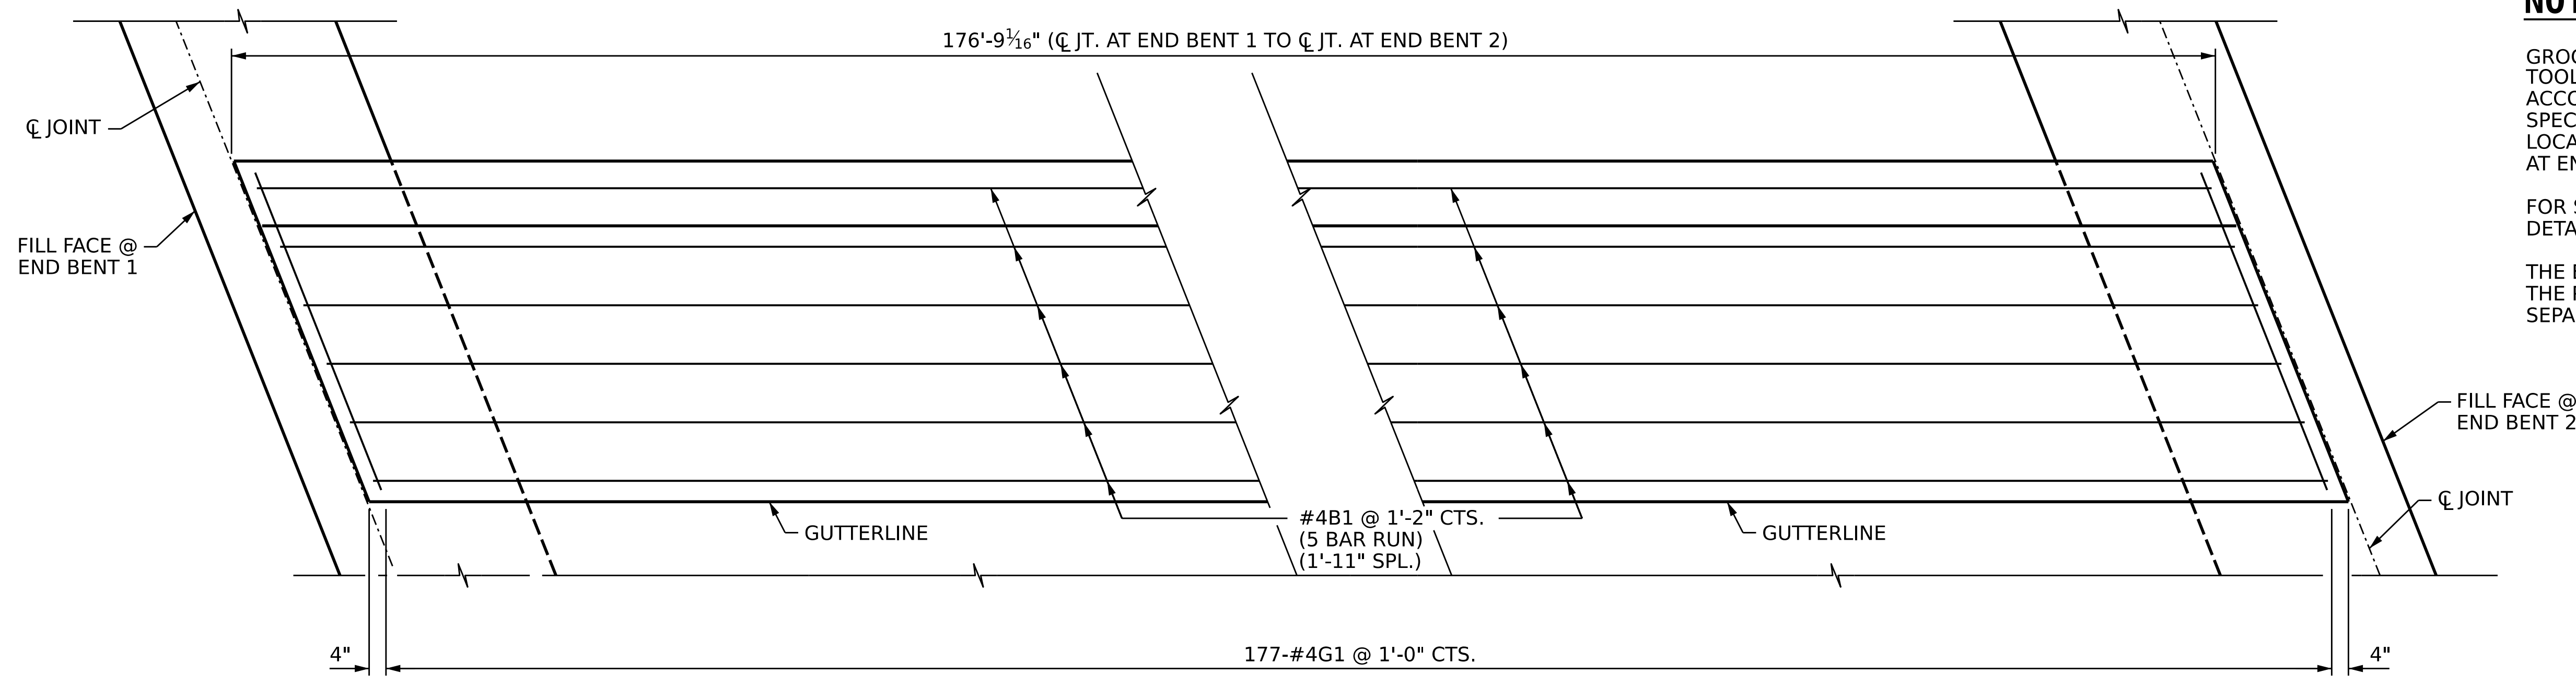

SPAN A

PLAN OF SIDEWALK

SPAN B

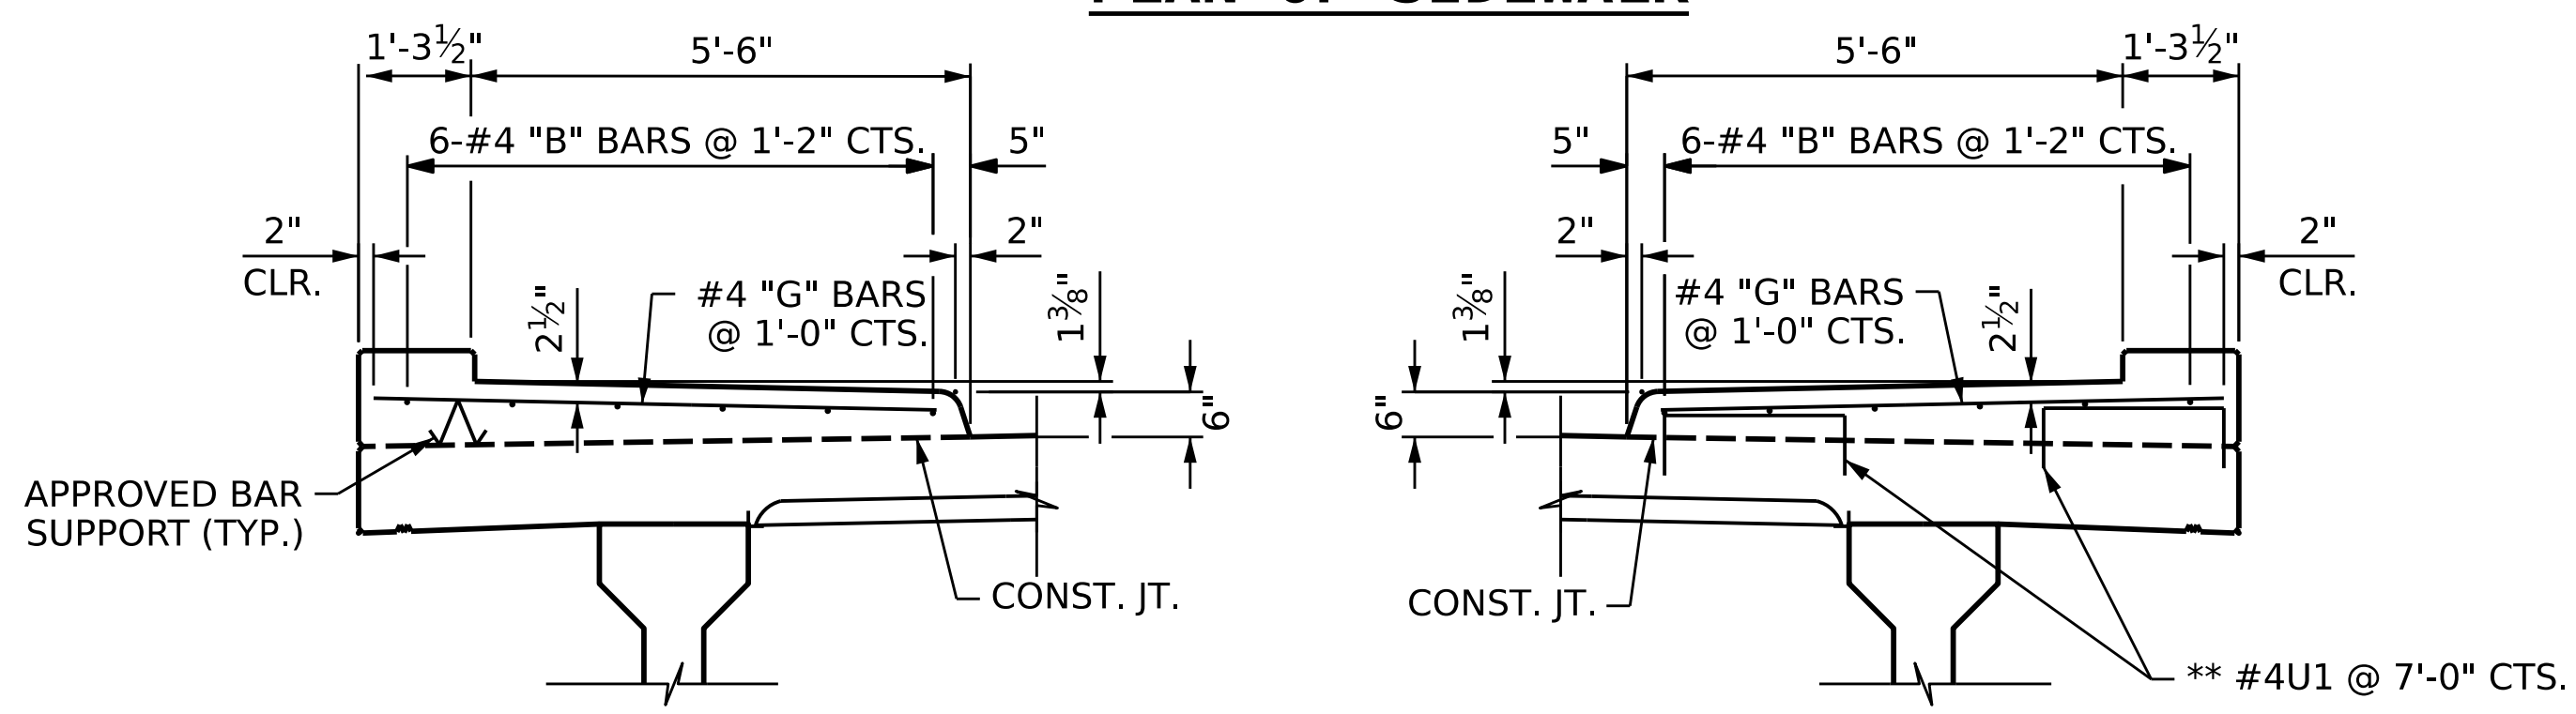

SECTION THRU SIDEWALK - STAGE III

SECTION THRU SIDEWALK - STAGE II

** #4U1 MAY BE PUSHED INTO GREEN CONCRETE AFTER SPAN HAS BEEN SCREEDED OFF.

DECK REINFORCEMENT NOT SHOWN FOR CLARITY.

FOR ADDITIONAL DETAILS, SEE 3-BAR METAL RAIL SHEETS.


DOCUMENT NOT CONSIDERED FINAL UNLESS ALL SIGNATURES COMPLETED

BILL OF MATERIAL

FOR SIDEWALKS ONLY (STAGE II AND III)

BAR	NO.	SIZE	TYPE	LENGTH	WEIGHT
* B1	60	4	STR	37'-1"	1486
* G1	354	4	STR	6'-8"	1577
* U1	52	4	1	3'-4"	116


* EPOXY COATED REINFORCING STEEL 3179 LBS.
 CLASS AA CONCRETE 63 CU. YDS.

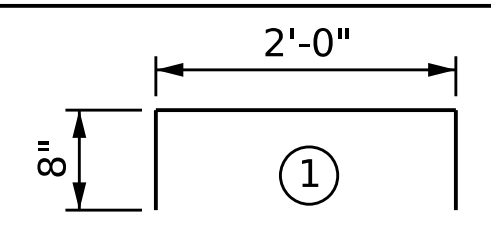

ALL BAR DIMENSIONS ARE OUT TO OUT

DRAWN BY : B.T. LEROY DATE : 11/2022
 CHECKED BY : S. NATARAJAN DATE : 11/2022
 DESIGN ENGINEER OF RECORD: G. COLS DATE : 12/2022

PROJECT NO. BR-0041
 ROCKINGHAM COUNTY
 STATION: POT 34+73.00 -L-

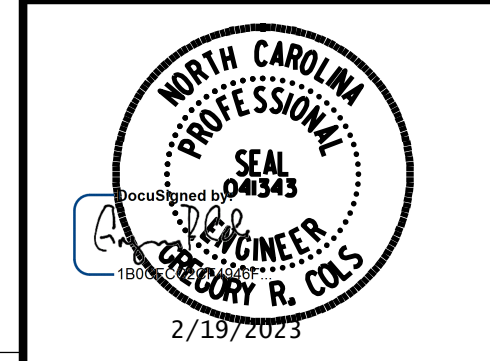

STATE OF NORTH CAROLINA
 DEPARTMENT OF TRANSPORTATION
 RALEIGH
 SUPERSTRUCTURE
SIDEWALK DETAILS

REVISIONS						SHEET NO.
NO.	BY:	DATE:	NO.	BY:	DATE:	S-17
1			3			TOTAL SHEETS 48
2			4			