


LAYOUT FOR COMPUTING AREA OF REINFORCED CONCRETE DECK SLAB
(SQ. FT. = 14,774)

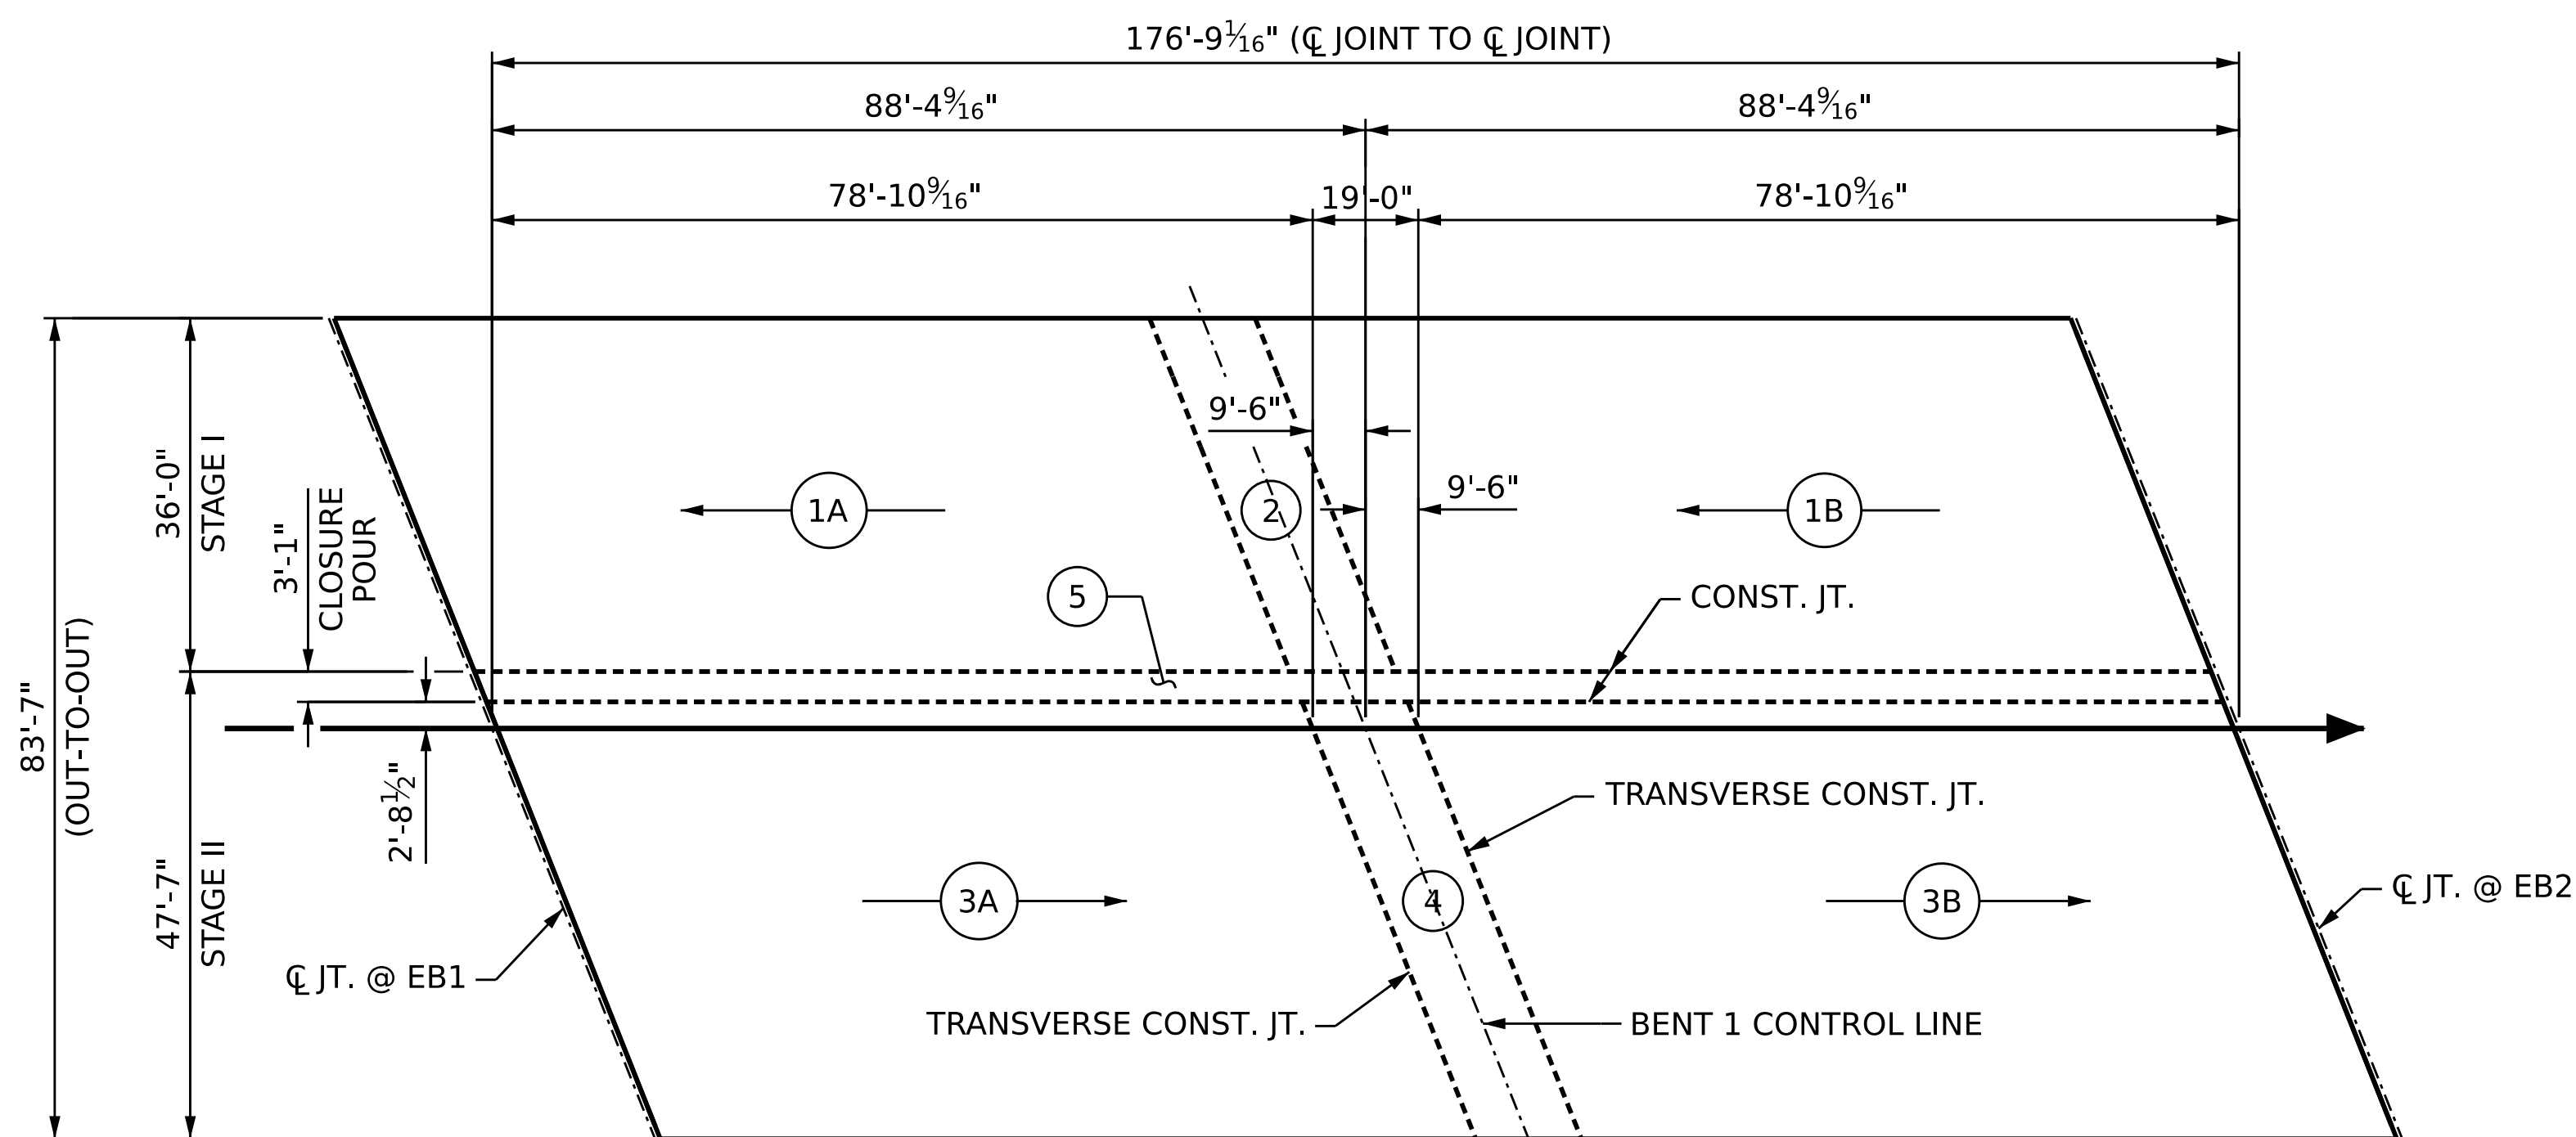

POURING SEQUENCE - PLAN


(POUR #2 CANNOT BE STARTED UNTIL BOTH ADJACENT POURS LABELED POUR #1 REACH A MINIMUM OF 3000 PSI.)

① → INDICATES POUR NUMBER AND DIRECTION

NOTE: SIDEWALKS AND CONCRETE MEDIAN SHALL NOT BE POURED PRIOR TO COMPLETION OF ENTIRE DECK POUR FOR EACH STAGE.

PROJECT NO. BR-0041
ROCKINGHAM COUNTY
STATION: POT 34+73.00 -L-

SHEET 1 OF 2

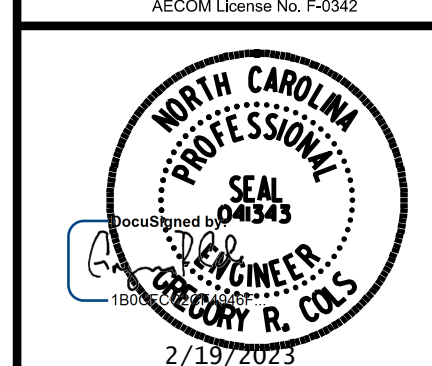

STATE OF NORTH CAROLINA
DEPARTMENT OF TRANSPORTATION
RALEIGH
SUPERSTRUCTURE

BILL OF MATERIALS

REVISIONS						SHEET NO.
NO.	BY:	DATE:	NO.	BY:	DATE:	TOTAL SHEETS
1			3			48
2			4			48

DOCUMENT NOT CONSIDERED FINAL UNLESS ALL SIGNATURES COMPLETED

DRAWN BY: B.T. LEROY DATE: 11/2022
CHECKED BY: S. NATARAJAN DATE: 11/2022
DESIGN ENGINEER OF RECORD: G. COLS DATE: 12/2022