



RETAINING WALL NO. 1

-Y- STA. 18+74.46 TO 20+98.18

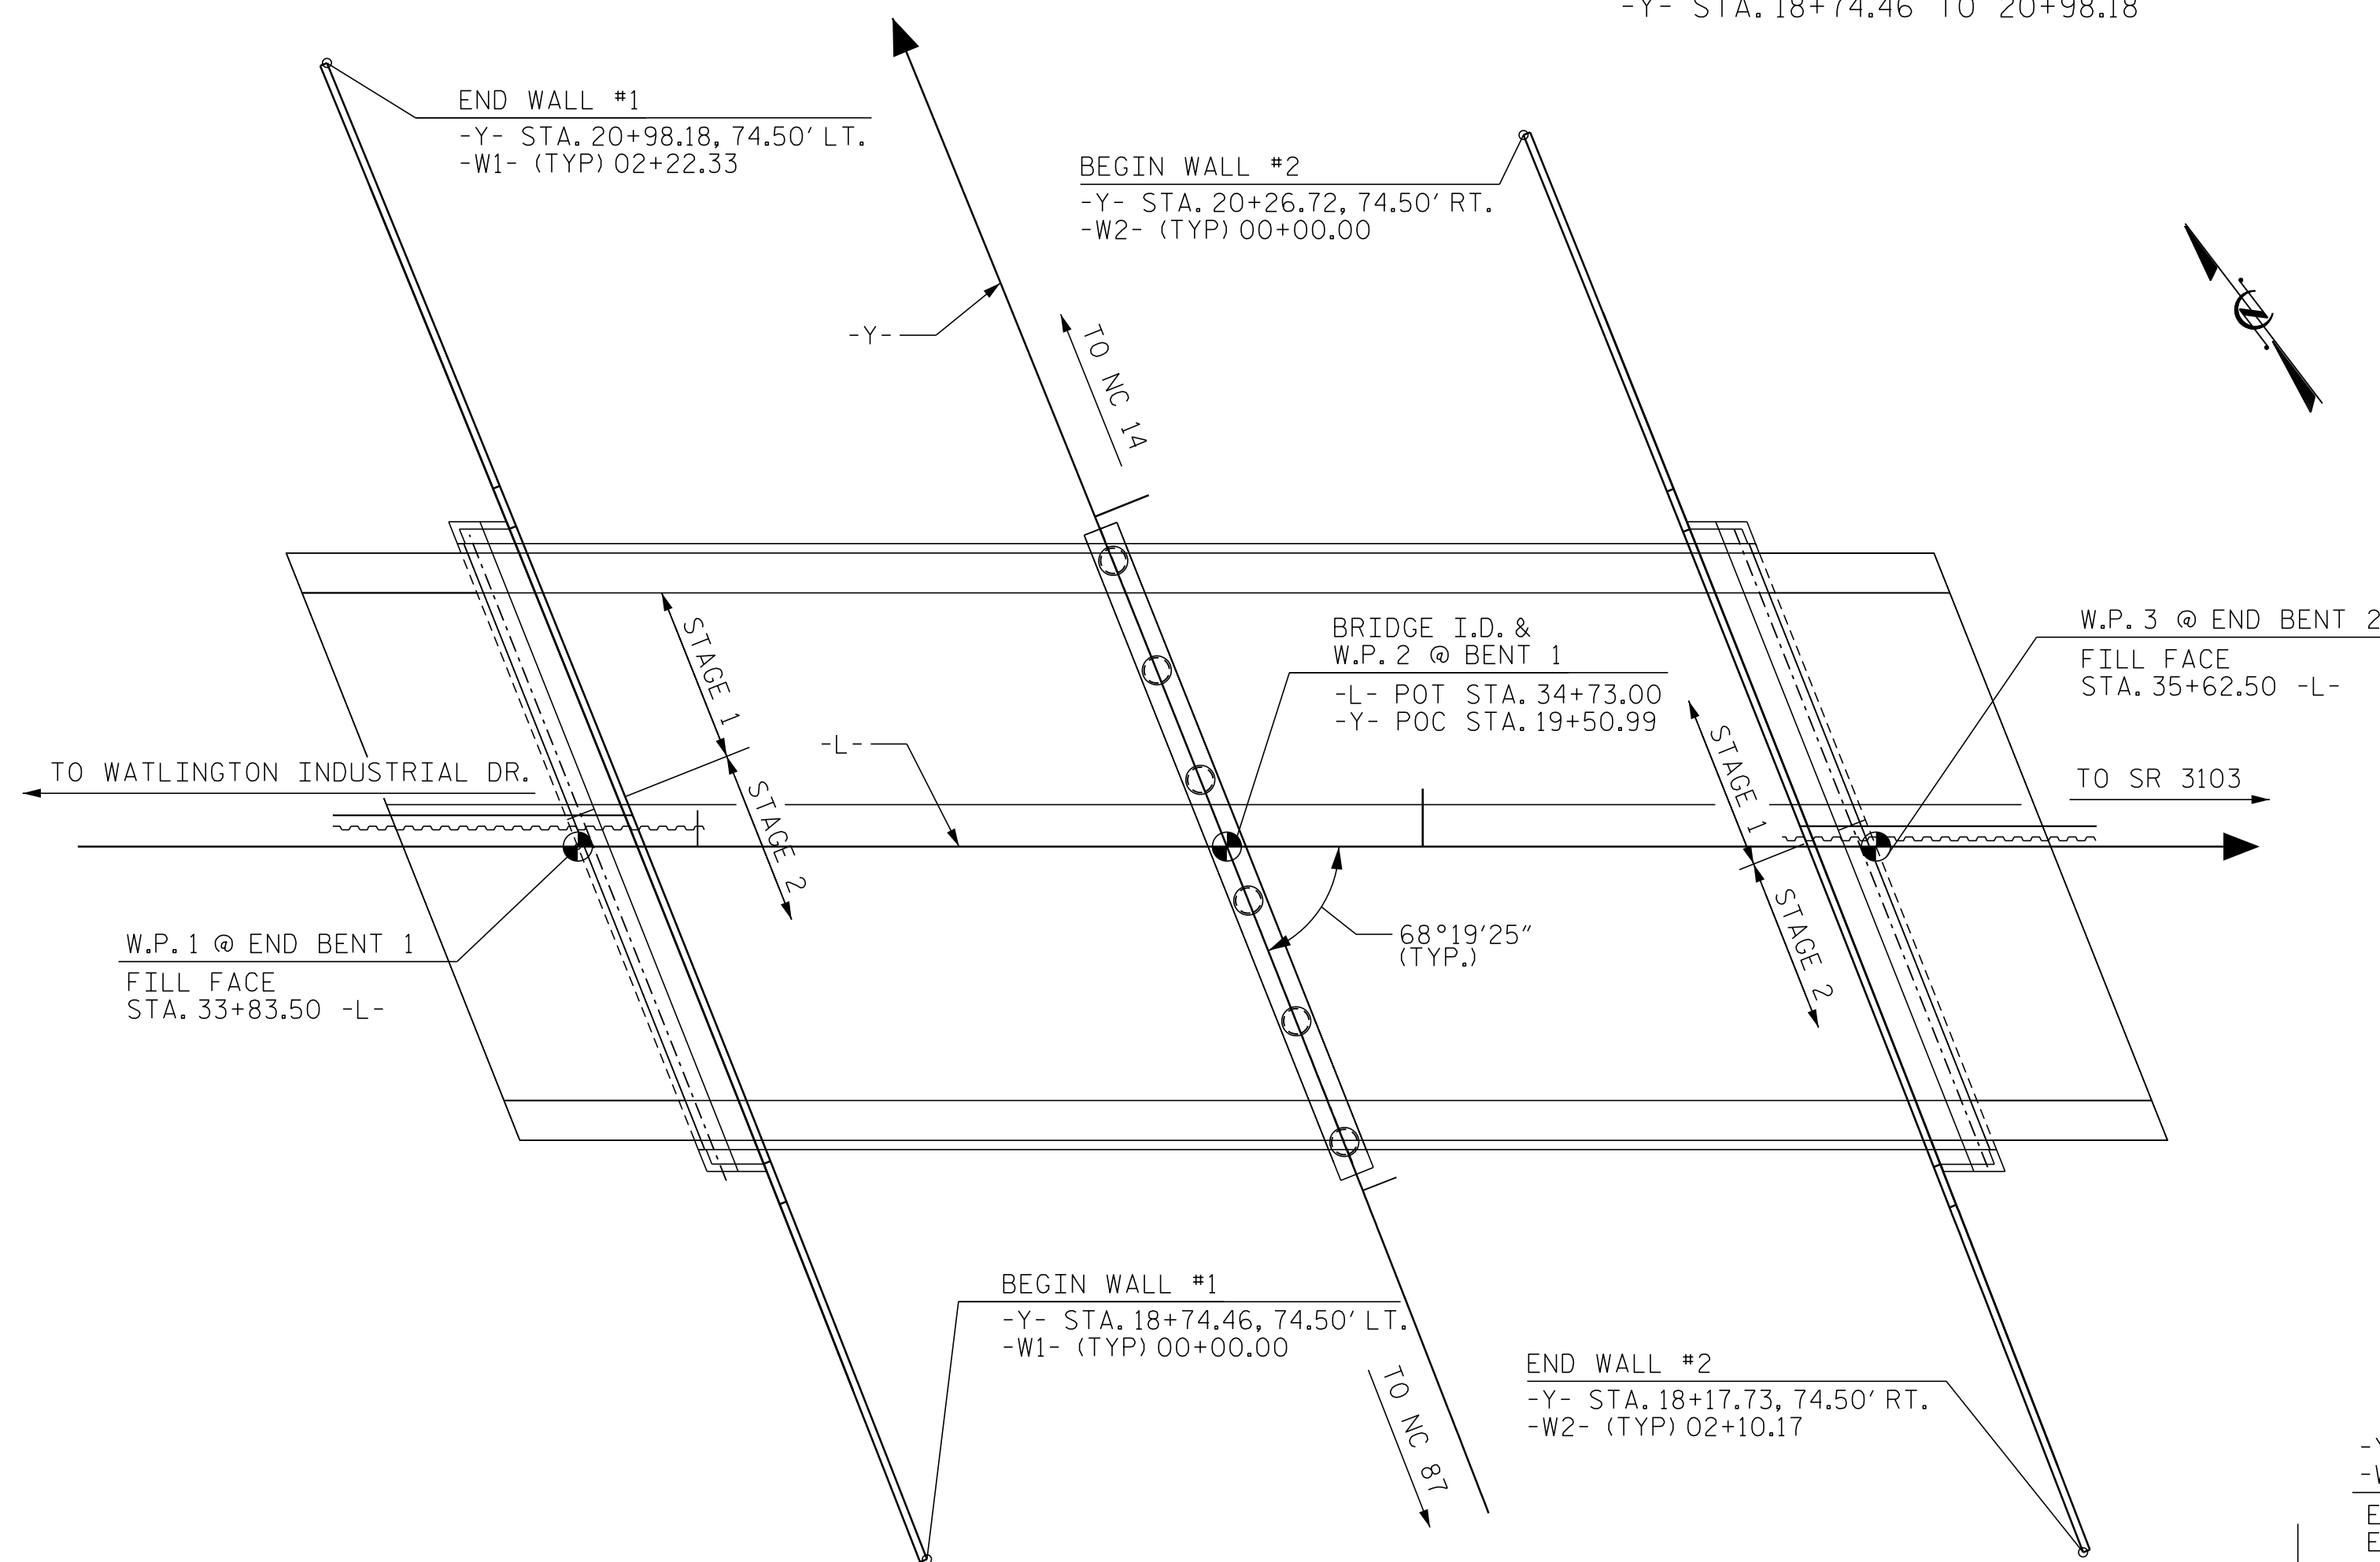


PLAN VIEW

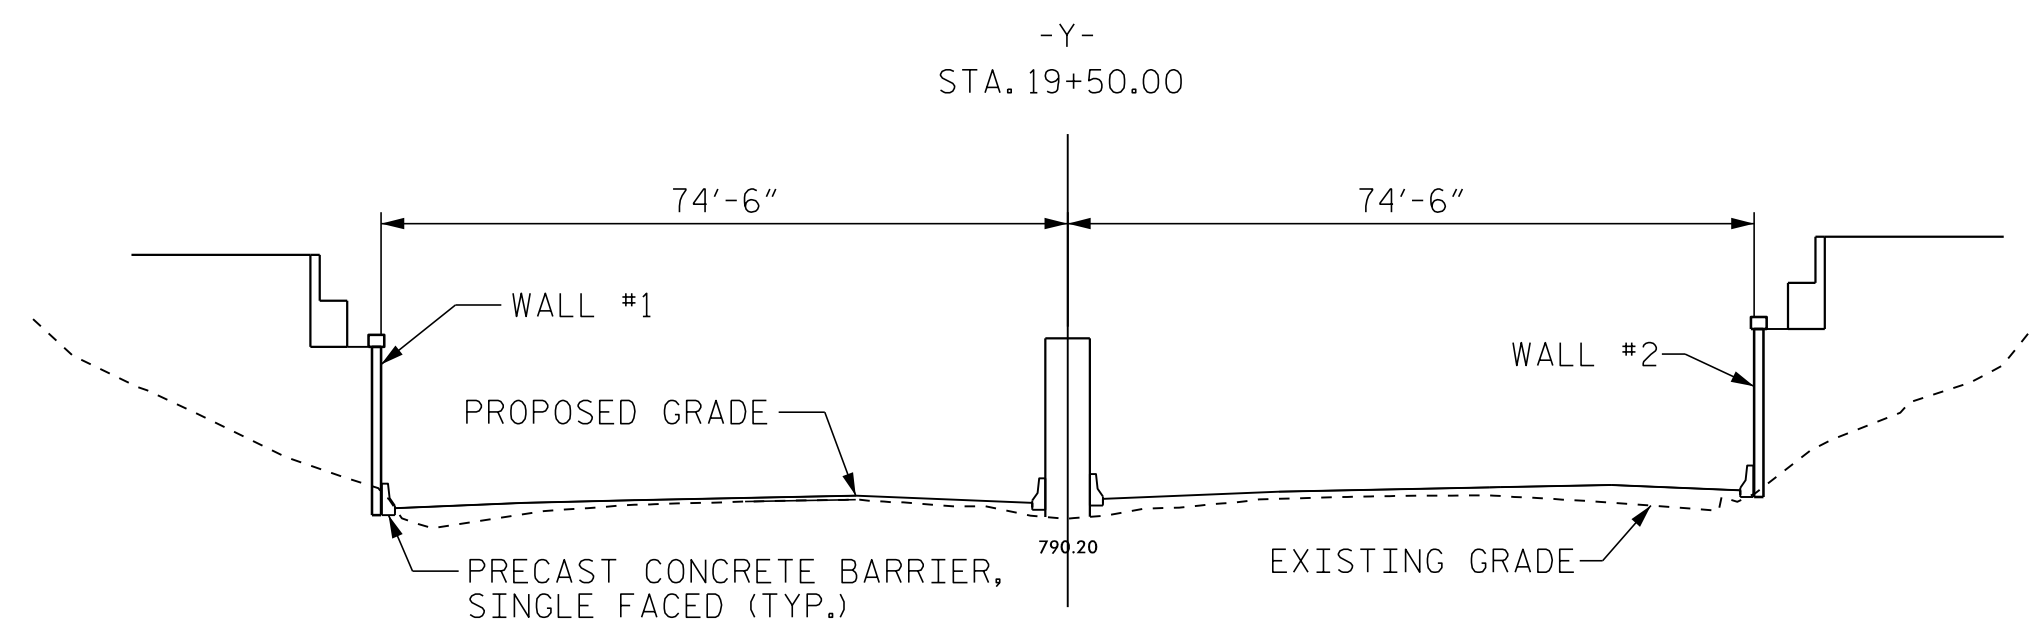

TYPICAL SECTION AT STA. 19+50

ESTIMATED MSE WALL QUANTITY (SQUARE FEET)	
MSE RETAINING WALL NO. 1	3790 SF

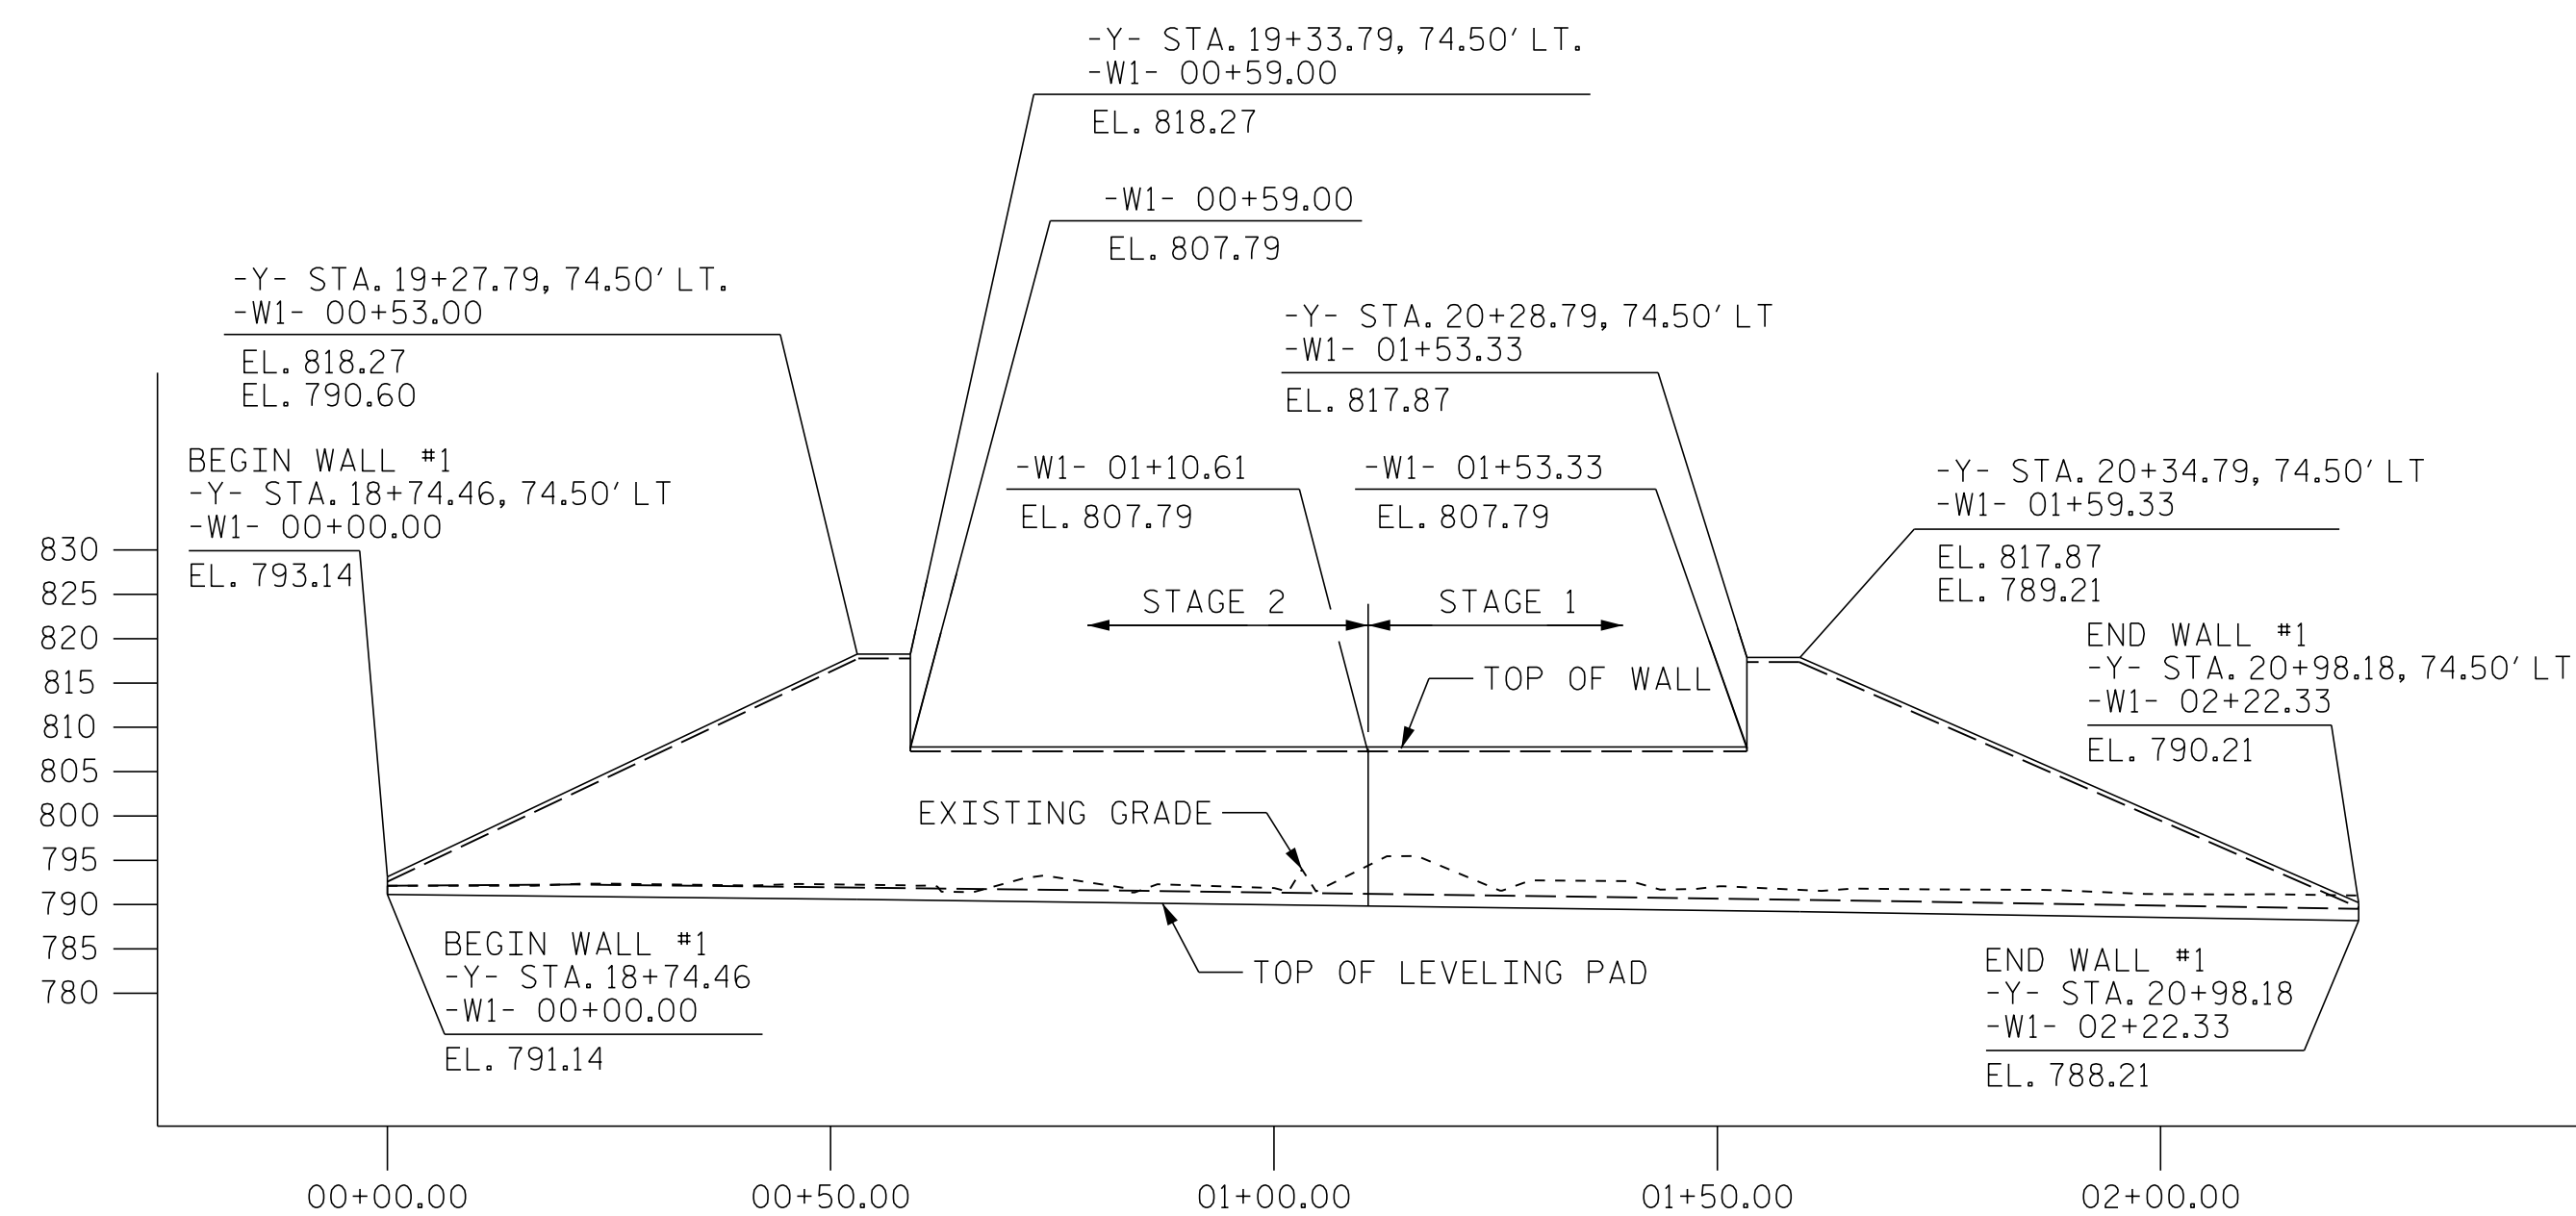

WALL #1 ENVELOPE (AT END BENT 1)
(LOOKING AT FRONT FACE OF WALL)

GEOTECHNICAL ENGINEER

ENGINEER

SEAL 052709

PROFESSOR

ENGINEER

Matthew Mark Lattin

DocuSigned by: Matthew Mark Lattin

02/16/2023

SIGNATURE DATE SIGNATURE DATE

DOCUMENT NOT CONSIDERED FINAL UNLESS ALL SIGNATURES COMPLETED

PROJECT NO.: BR-0041

ROCKINGHAM COUNTY

STATION: -Y- STA. 18+74.46 TO 20+98.18

SHEET 1 OF 3

RETAINING WALL NO. 1 PLAN VIEW AND WALL ENVELOPE

REVISIONS						SHEET NO.
NO.	BY	DATE	NO.	BY	DATE	
1			3			W-1
2			4			

PREPARED BY: C.R. PASTRANA DATE: 02/2023

REVIEWED BY: M.M. LATTIN DATE: 02/2023

ESP

ESP ASSOCIATES, INC.
7011 ALBERT PICK RD
SUITE E
GREENSBORO, NC 27409
FIRM # C-0587
WWW.ESPASSOCIATES.COM

NORTH CAROLINA
DEPARTMENT OF TRANSPORTATION
DIVISION OF HIGHWAYS

GEOTECHNICAL
ENGINEERING UNIT