
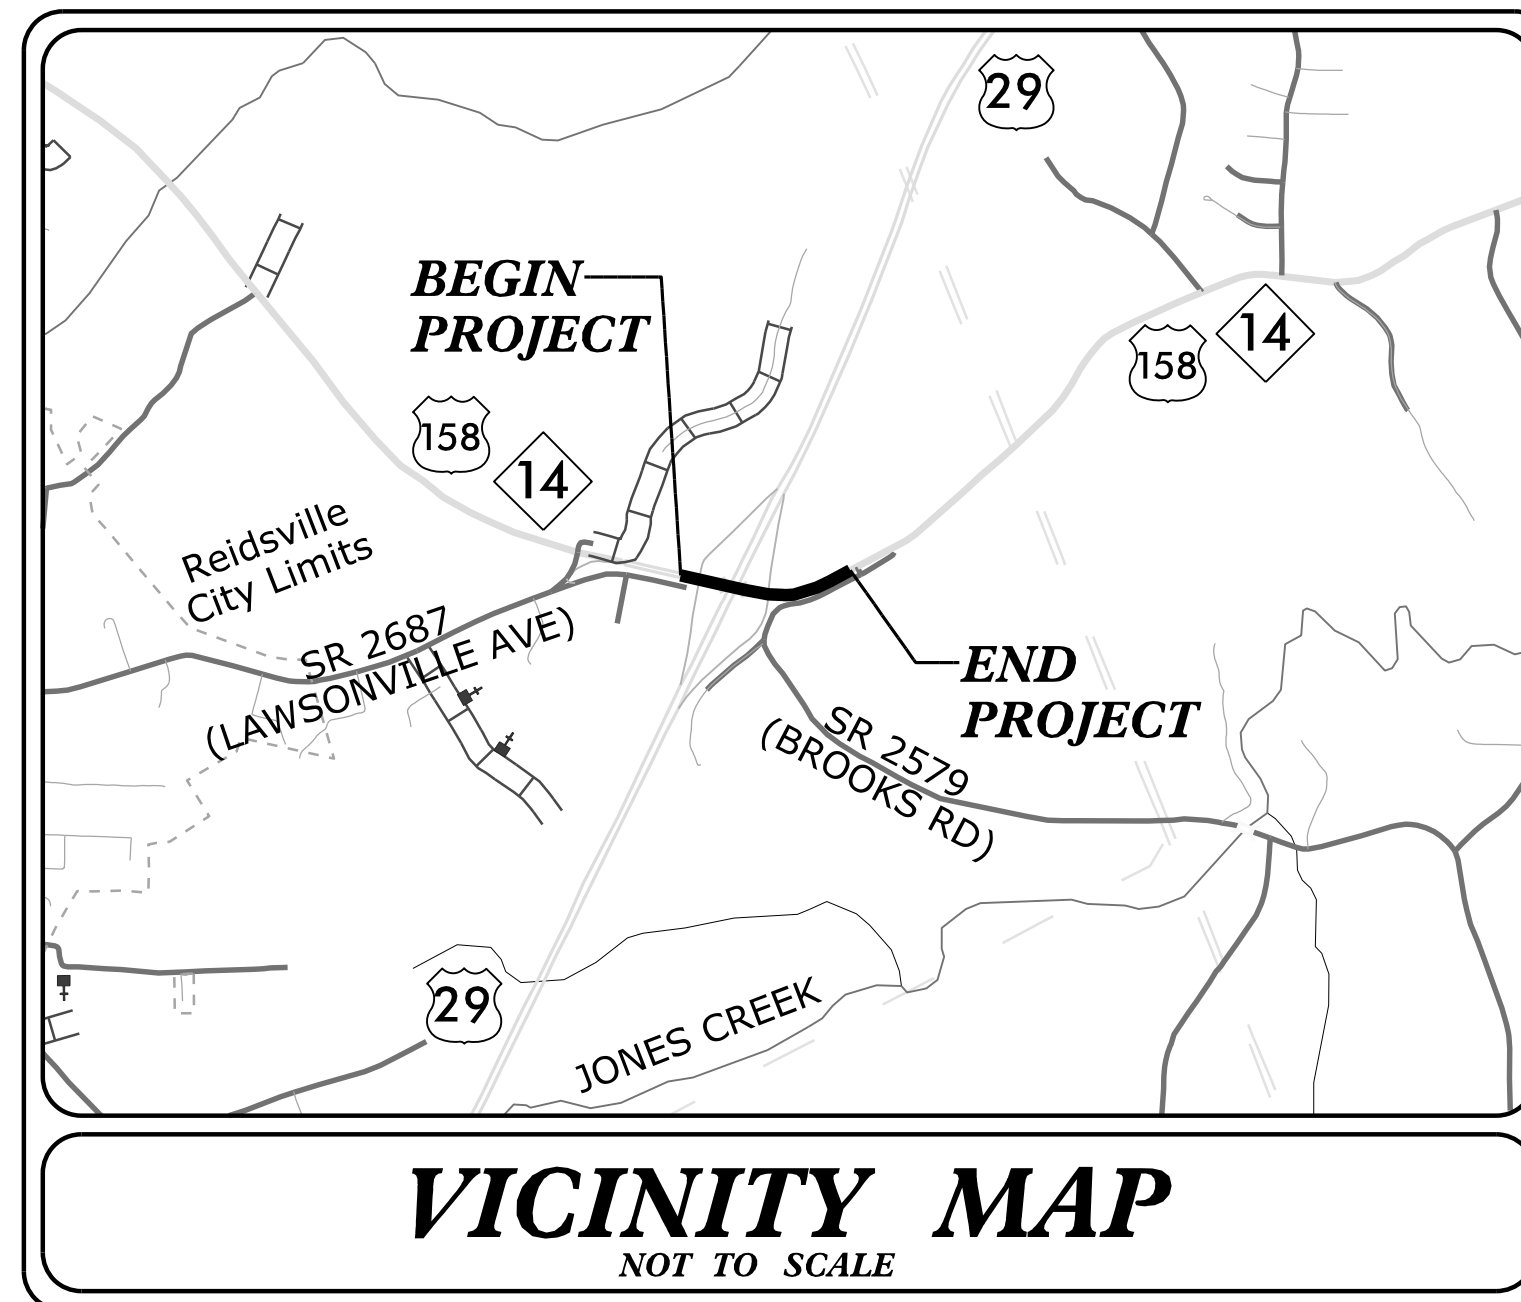


STATE OF NORTH CAROLINA
DIVISION OF HIGHWAYS

TRANSPORTATION MANAGEMENT PLAN

ROCKINGHAM COUNTY

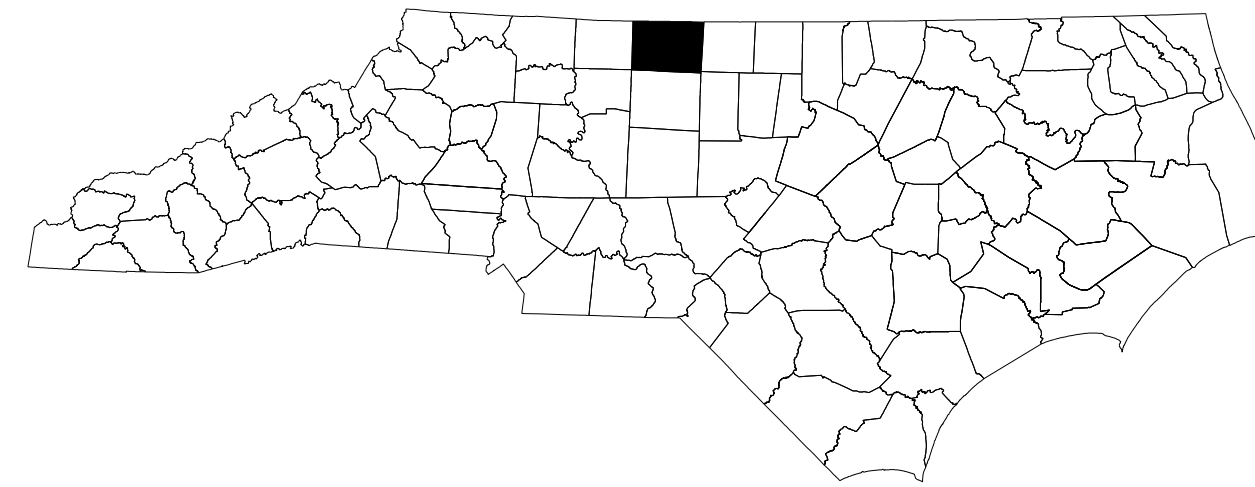

LOCATION: REPLACE BRIDGE 780151 ON US 158 /NC 14 OVER US 29

TYPE OF WORK: GRADING, DRAINAGE, PAVING, SIGNAL, AND STRUCTURE

INDEX OF SHEETS


<u>SHEET NO.</u>	<u>TITLE</u>
TMP-1	TITLE SHEET, VICINITY MAP, AND INDEX OF SHEETS
TMP-1A	LIST OF APPLICABLE ROADWAY STANDARD DRAWINGS, AND LEGEND
TMP-2,2A	GENERAL & PROJECT NOTES
TMP-2B	SHORING DETAILS
TMP-2C	TEMPORARY SHORING NOTES
TMP-2D	RAMP CLOSURE & DETOUR DETAIL
TMP-2E	WORK ZONE VARIABLE SPEED LIMIT RESTRICTION
TMP-3 THRU TMP-3A	TRAFFIC CONTROL PHASING
PHASE I	
TMP-4 THRU TMP-6	US 158/NC 14 PHASE I DETAILS
TMP-7	US 29 PHASE I DETAILS
PHASE II	
TMP-08 THRU TMP-10	US 158/NC 14 PHASE II DETAILS
TMP-11 THRU TMP-11B	US 29 PHASE II DETAILS
PHASE III & IV	
TMP-12 THRU TMP-14	US 158/NC 14 PHASE III & IV DETAILS
TMP-15	US 29 PHASE III & IV DETAILS

SHEET NO.
TMP-1

BR-0043

TIP PROJECT:

**DOCUMENT NOT CONSIDERED FINAL
UNLESS ALL SIGNATURES COMPLETED**

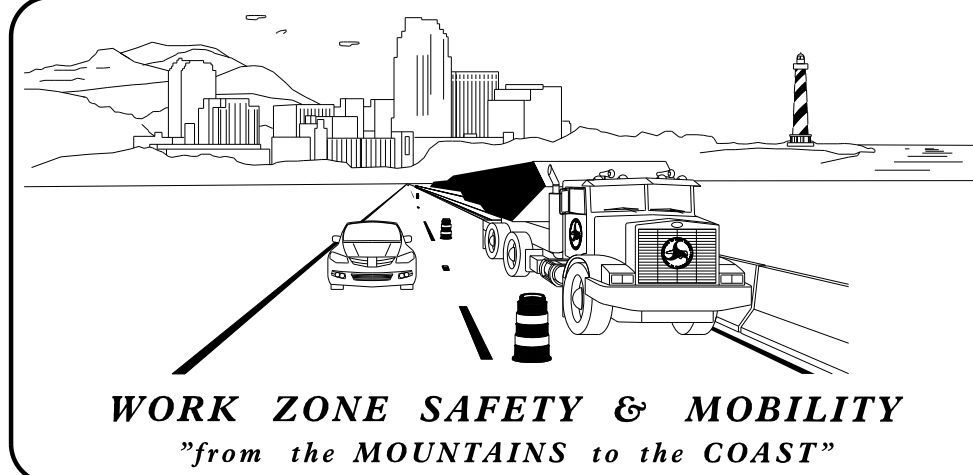

PLANS PREPARED BY:


JEFFREY KOONTZ, PE
PROJECT ENGINEER

JON ARCHAMBAULT
PROJECT DESIGN ENGINEER

NCDOT CONTACTS:

MICHAEL STEELMAN
PROJECT ENGINEER


PROJECT DESIGN ENGINEER

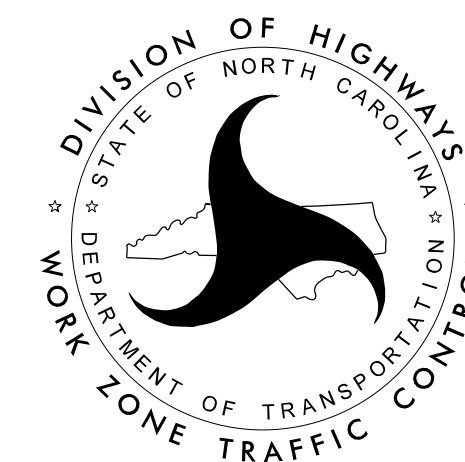

AECOM

NC FIRM LICENSE No: F-0342
5438 Wade Park Blvd, Suite 200
Raleigh, NC 27607
(919) 854-6200 - (919) 854-6259(FAX)

APPROVED: _____
DATE: 2/15/2023

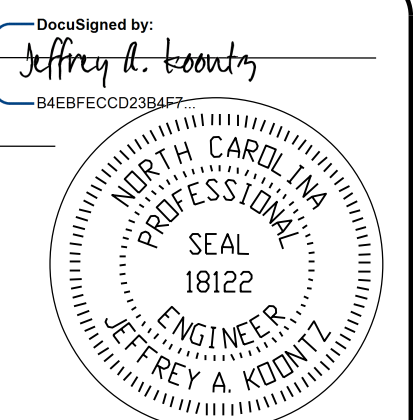

SEAL