
DocuSign Envelope ID: 94E61B9D-0563-4807-B4E7-B94D6EECD332

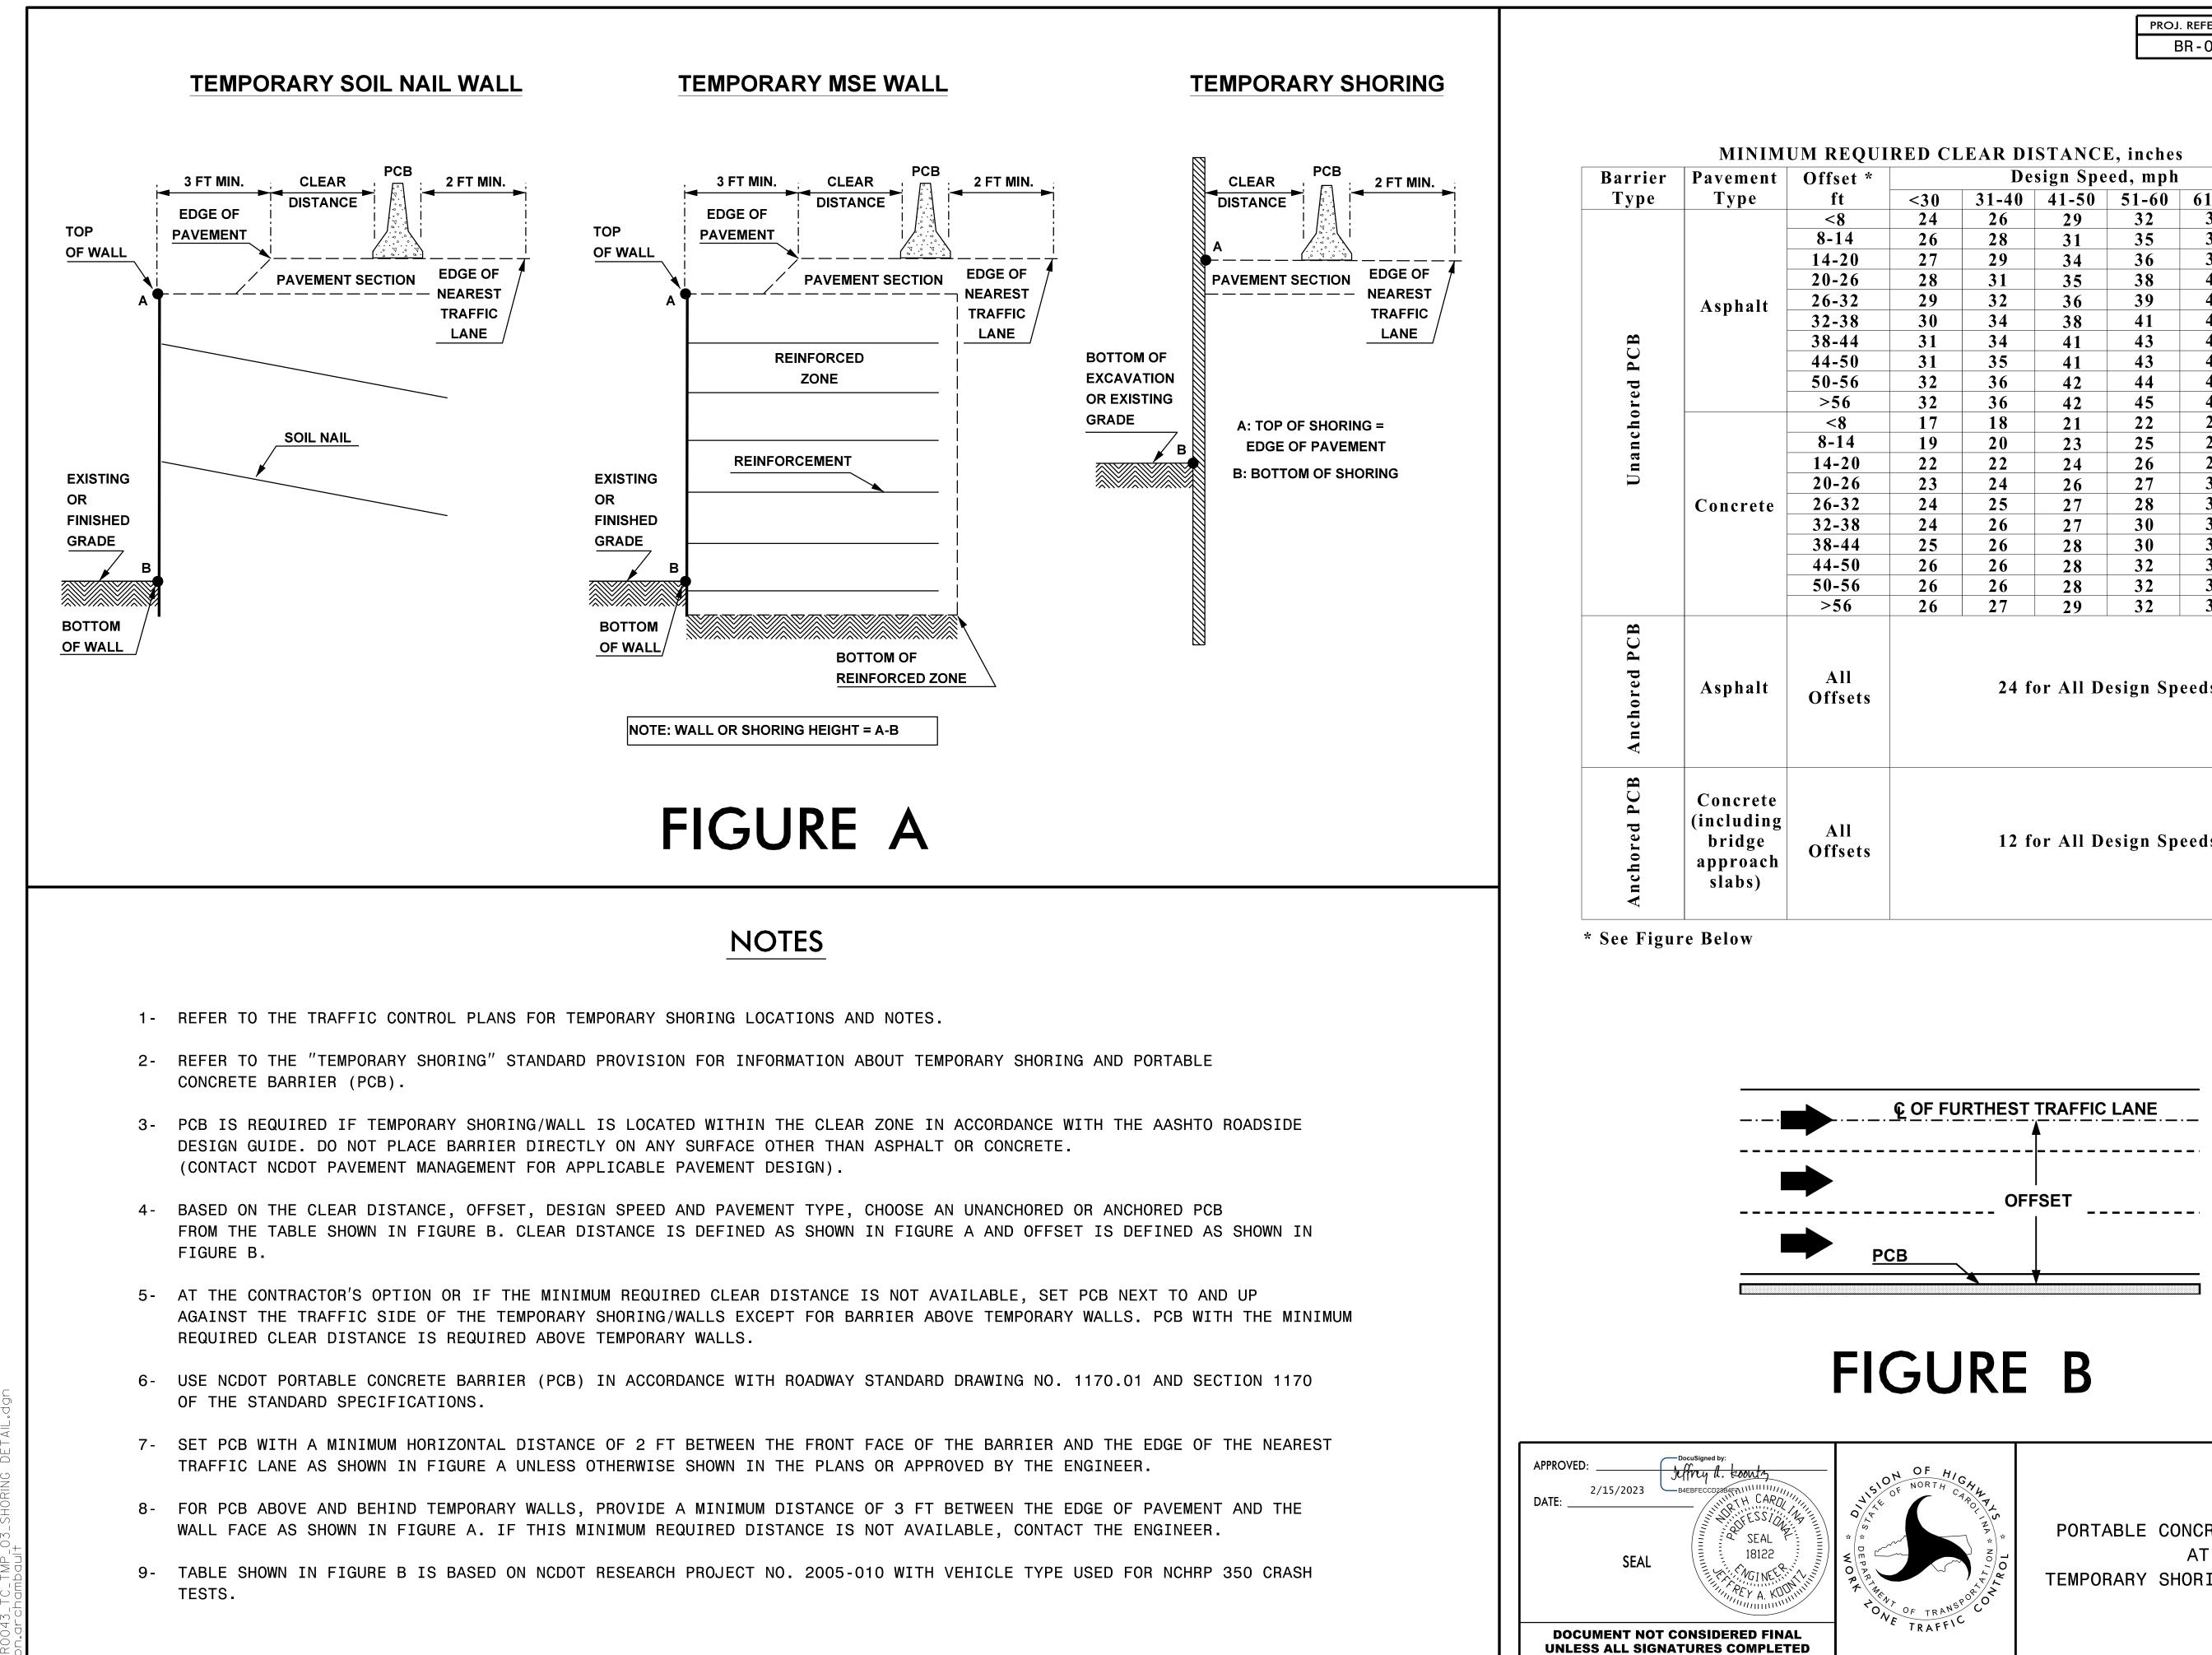

					PROJ	PROJ. REFERENCE NO.		
					E	BR-0043		
INIM ment	UM REQUI Offset *	RED CI			E, inches ed, mph			
pe	ft	<30	31-40	41-50	51-60	61-70	71-80	
halt -	<8	24	26	29	32	36	40	
	8-14	26	28	31	35	38	42	
	14-20	27	29	34	36	39	43	
	20-26	28	31	35	38	40	44	
	26-32	29	32	36	39	42	45	
	32-38	30	34	38	41	43	46	
_	38-44	31	34	41	43	45	48	
-	44-50	31	35	41	43	46	49	
	50-56	32	36	42	44	47	50	
	>56	32	36	42	45	47	51	
-	<8	17	18	21	22	25	26	
	8-14	19	20	23	25	26	29	
	14-20	22	22	24	26	28	31	
_	20-26	23	24	26	27	30	34	
rete	26-32	24	25	27	28	32	35	
-	32-38	24	26	27	30	33	36	
	38-44	25	26	28	30	34	37	
	44-50	26	26	28	32	35	37	
	<u>50-56</u> >56	26	26	28	32	35	38	
halt	All Offsets	26 27 29 32 36 38   24 for All Design Speeds						
crete uding dge roach bs)	All Offsets	12 for All Design Speeds						

PORTABLE CONCRETE BARRIER AT TEMPORARY SHORING LOCATIONS