
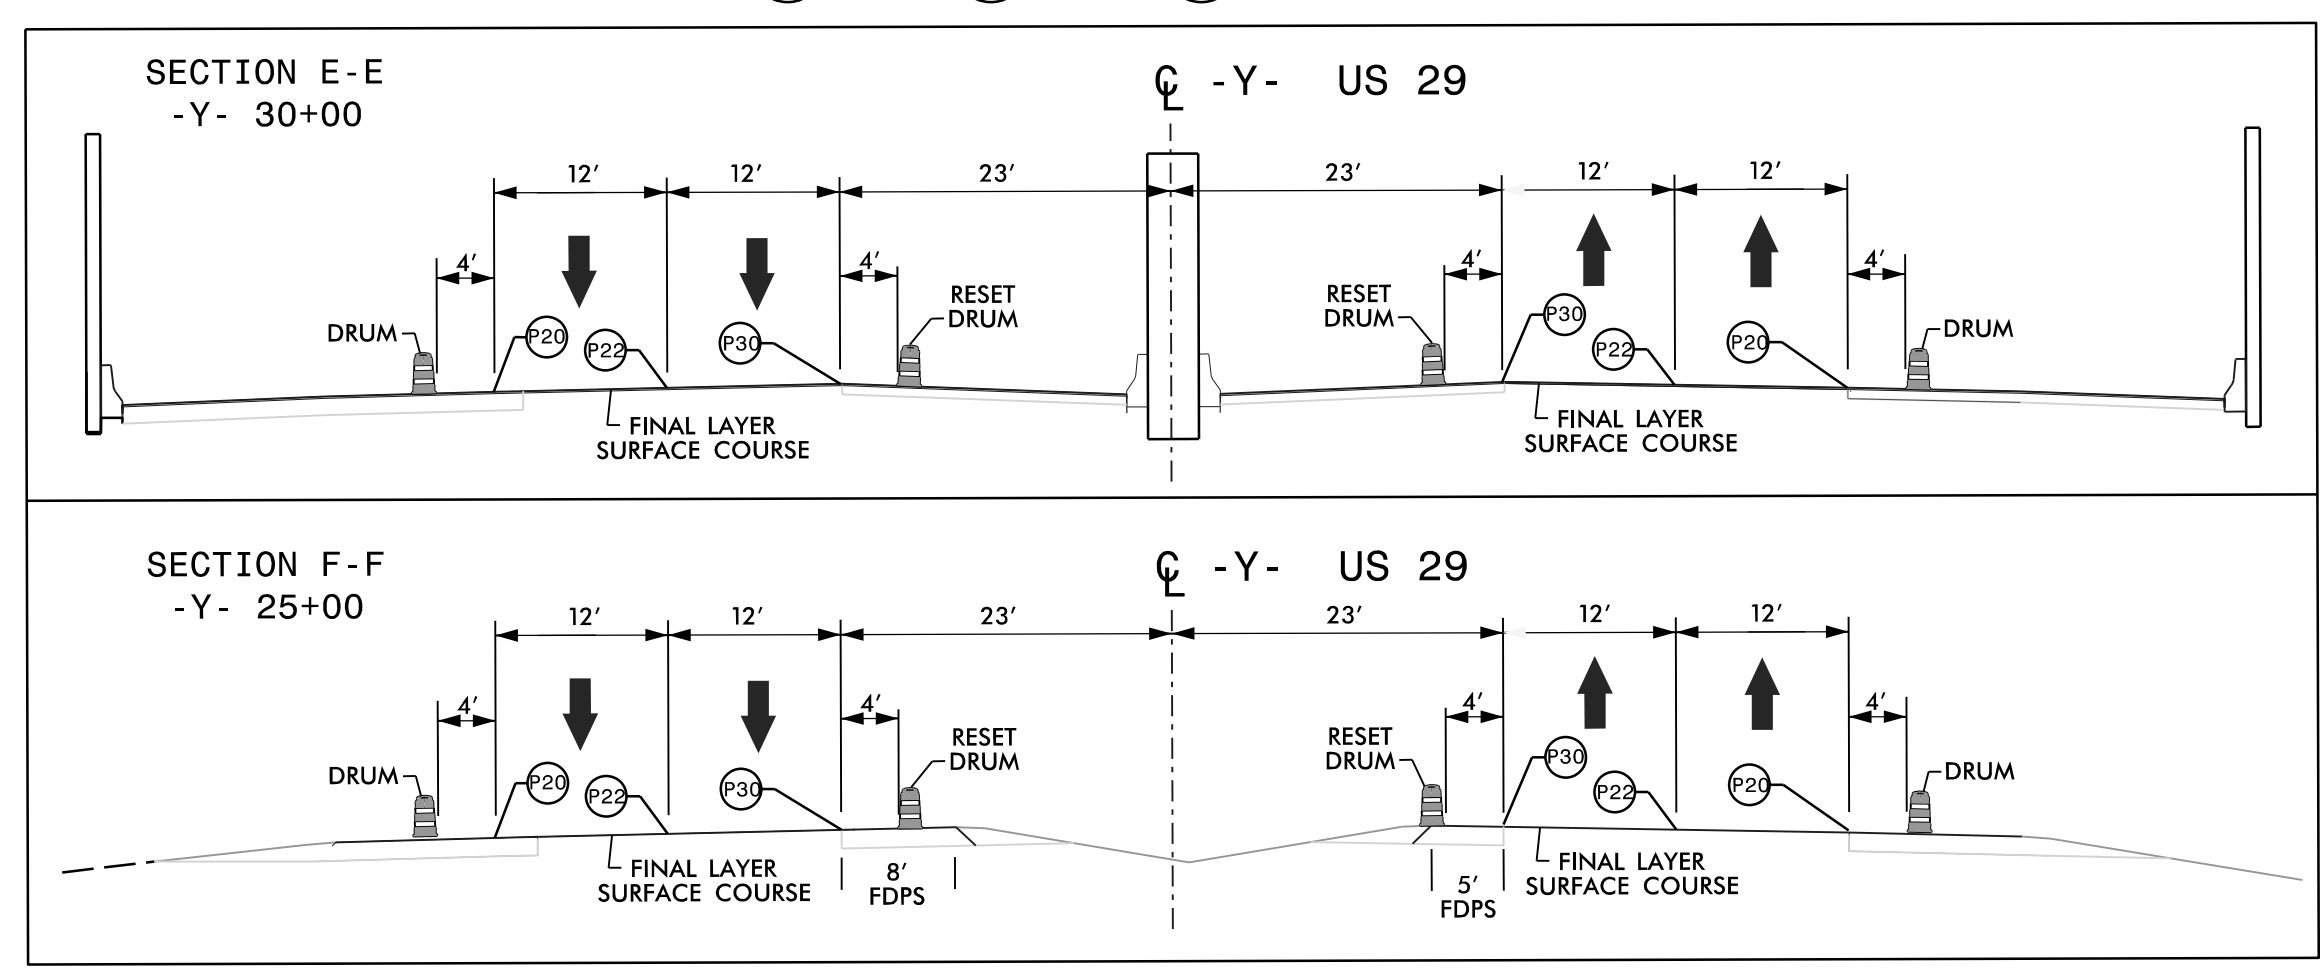
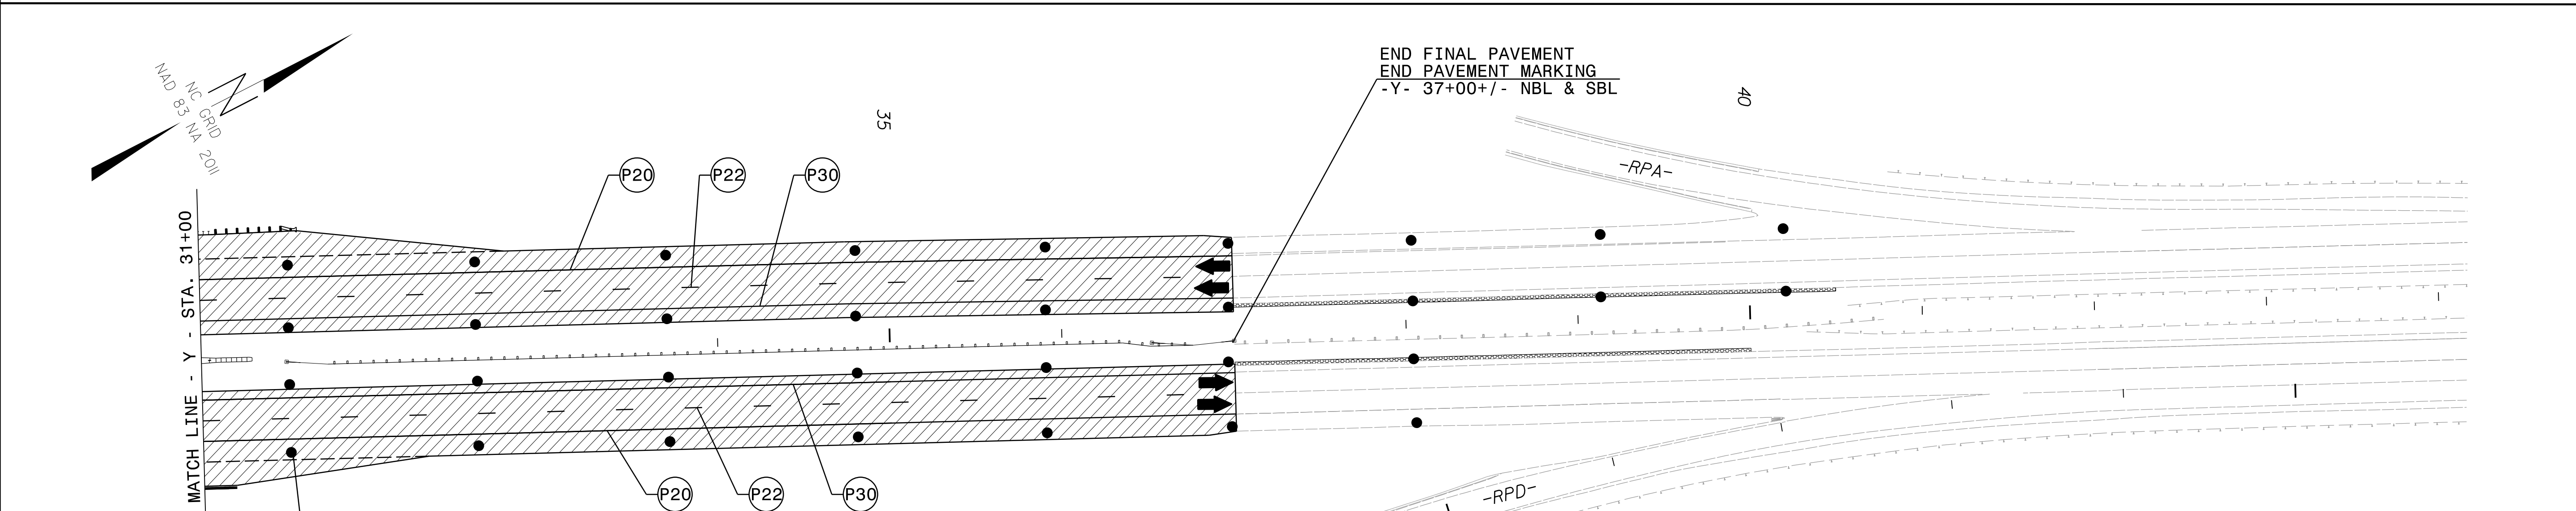
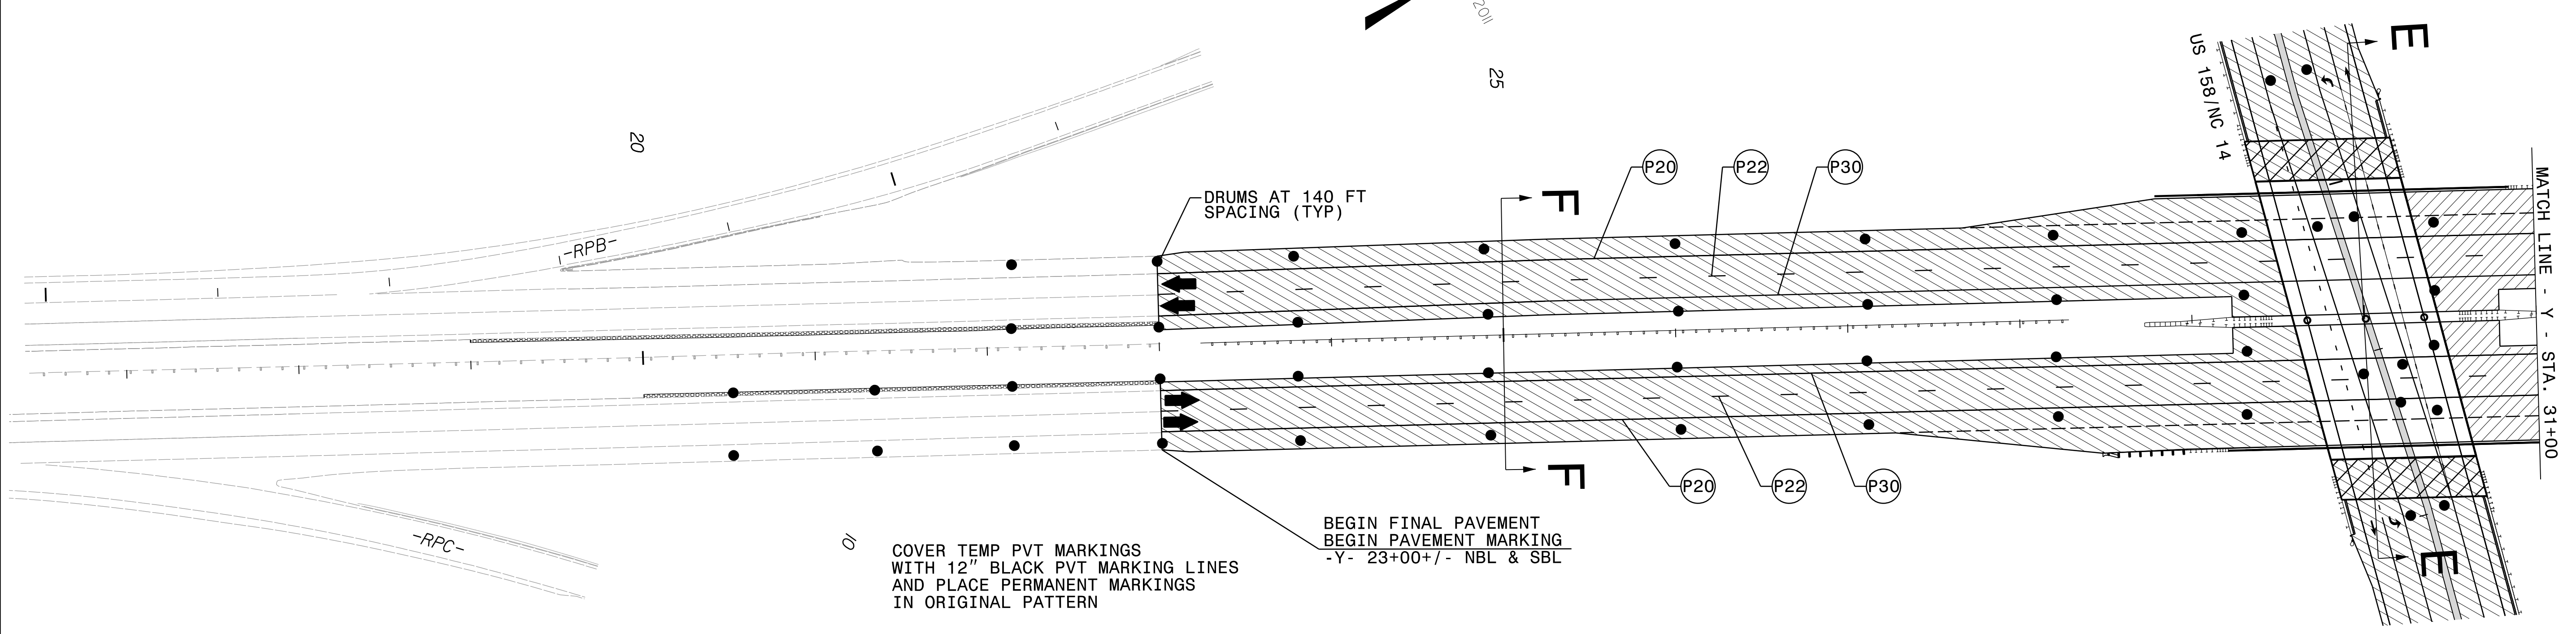


SEE PAVEMENT MARKING PLANS FOR ADDITIONAL DETAILS

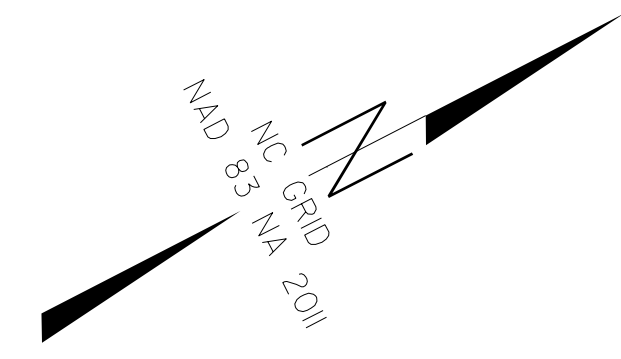

APPROVED: _____
 DATE: 2/15/2023
 SEAL

DocuSigned by:
 Jeffrey A. Koenig
 PROFESSIONAL SEAL 18122
 ENGINEER
 JEFFREY A. KOENIG

DOCUMENT NOT CONSIDERED FINAL UNLESS ALL SIGNATURES COMPLETED



PHASE III & IV DETAILS
US 29

2/15/2023
 BR0043_TC_TMP_03_Ph3_sh4.dgn
 jon.archambault