



6/23/16

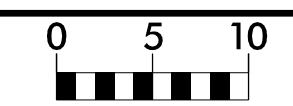


PROJ. REFERENCE NO.	SHEET NO.
BR-0043	X-2

150 140 130 120 110 100 90 80 70 60 50 40 30 20 10 0 10 20 30 40 50 60 70 80 90 100 110 120 130 140 150


END SHALLOW UNDERCUT -L- STA 23+25

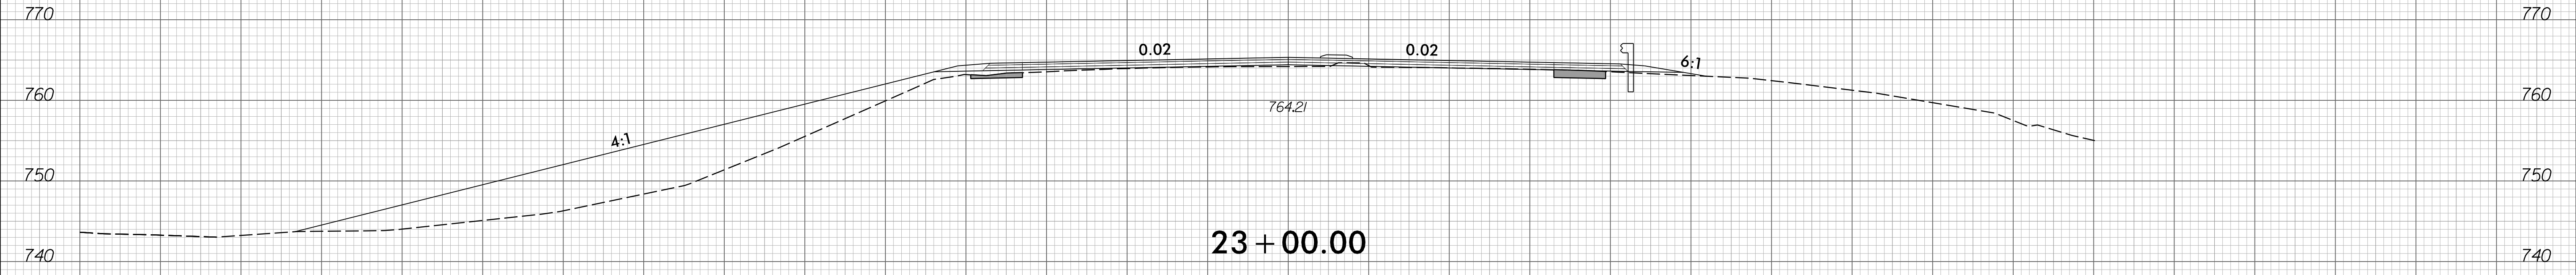

23 + 00.00

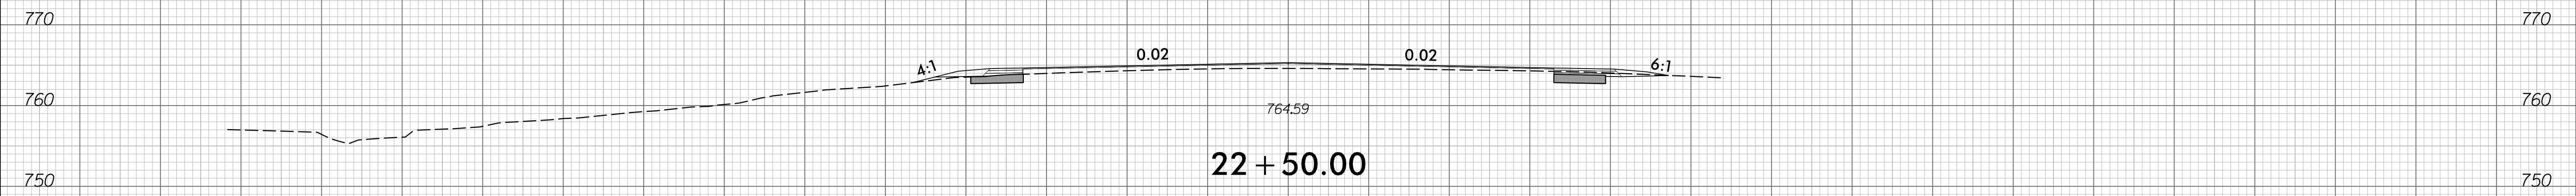

22 + 50.00

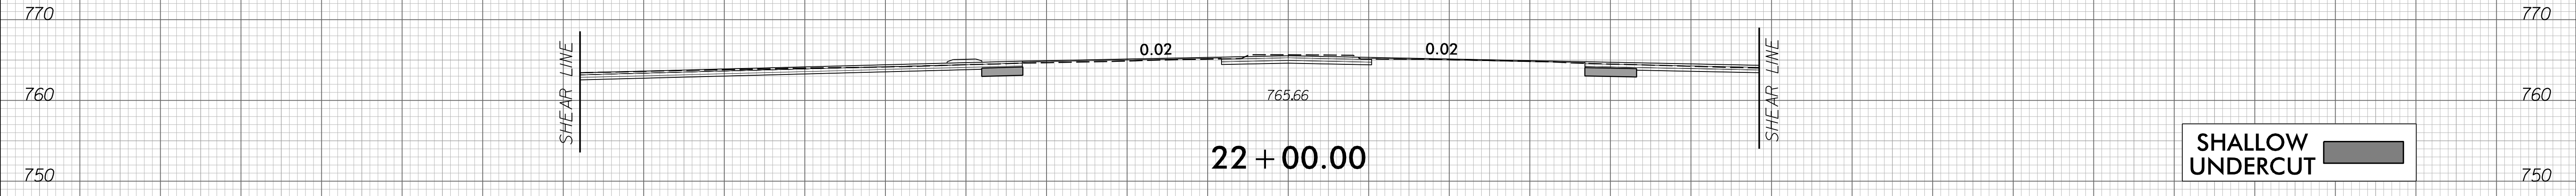

22 + 00.00

SHALLOW UNDERCUT

2/6/2023 P:\aecom-na-pw-bentley.com\AECOM_DS21_NA_2020\Documents\60581578-NC00T_SMU_BR-0043\900-CAD_GIS\910_CAD\70_NC00T_TIP\Roadway\CorridorModeling\BR0043_rdy_XPL_L.dgn

