

6/23/16




PROJ. REFERENCE NO.
BR-0043

SHEET NO.
X-23

150 140 130 120 110 100 90 80 70 60 50 40 30 20 10 0 10 20 30 40 50 60 70 80 90 100 110 120 130 140 150

END CONSTRUCTION
-RPB- 22 + 73.75

END SHALLOW UNDERCUT -RPB- STA 22 + 75

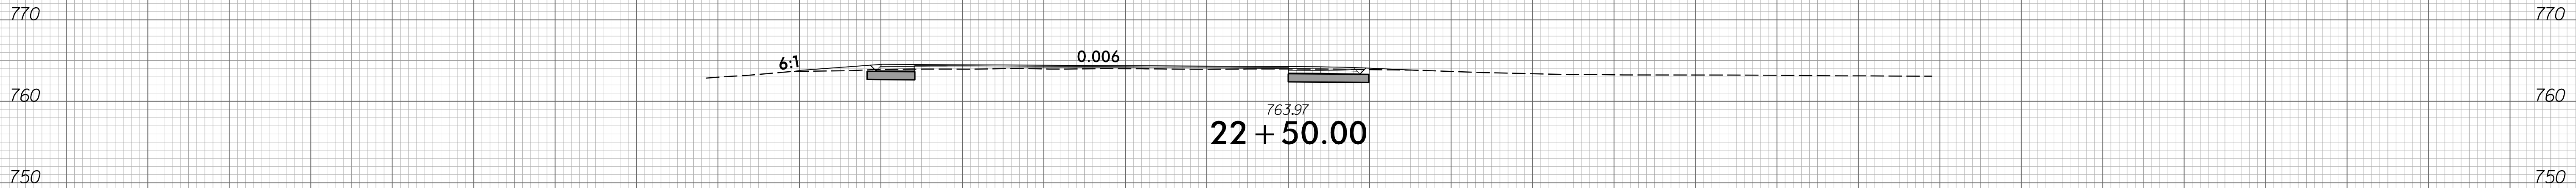

763.97
22 + 50.00

-RPB-

150 140 130 120 110 100 90 80 70 60 50 40 30 20 10 0 10 20 30 40 50 60 70 80 90 100 110 120 130 140 150

2/16/2023 P:\a\escom-na-pw-bentley.com\AECOM_DS21_NA_2020\Documents\60561578-NCDDT_SKU_BR-0043\900-CAD_GIS\910_CAD\70_NCDDT_TIP\Roadway\CorridorModeling\BR0043_Rdy_XPL_RPB.dgn