


# WALL #2 ENVELOPE (AT END BENT 2)

(LOOKING AT FRONT FACE OF WALL)

Approximate Wall Face Area\* = 3,089 Sq. Ft  
\*Including the Area of the Wall Coping


GEOTECHNICAL ENGINEER

DocuSigned by:  
Cheng Wang  
1711228P533838  
SIGNATURE DATE

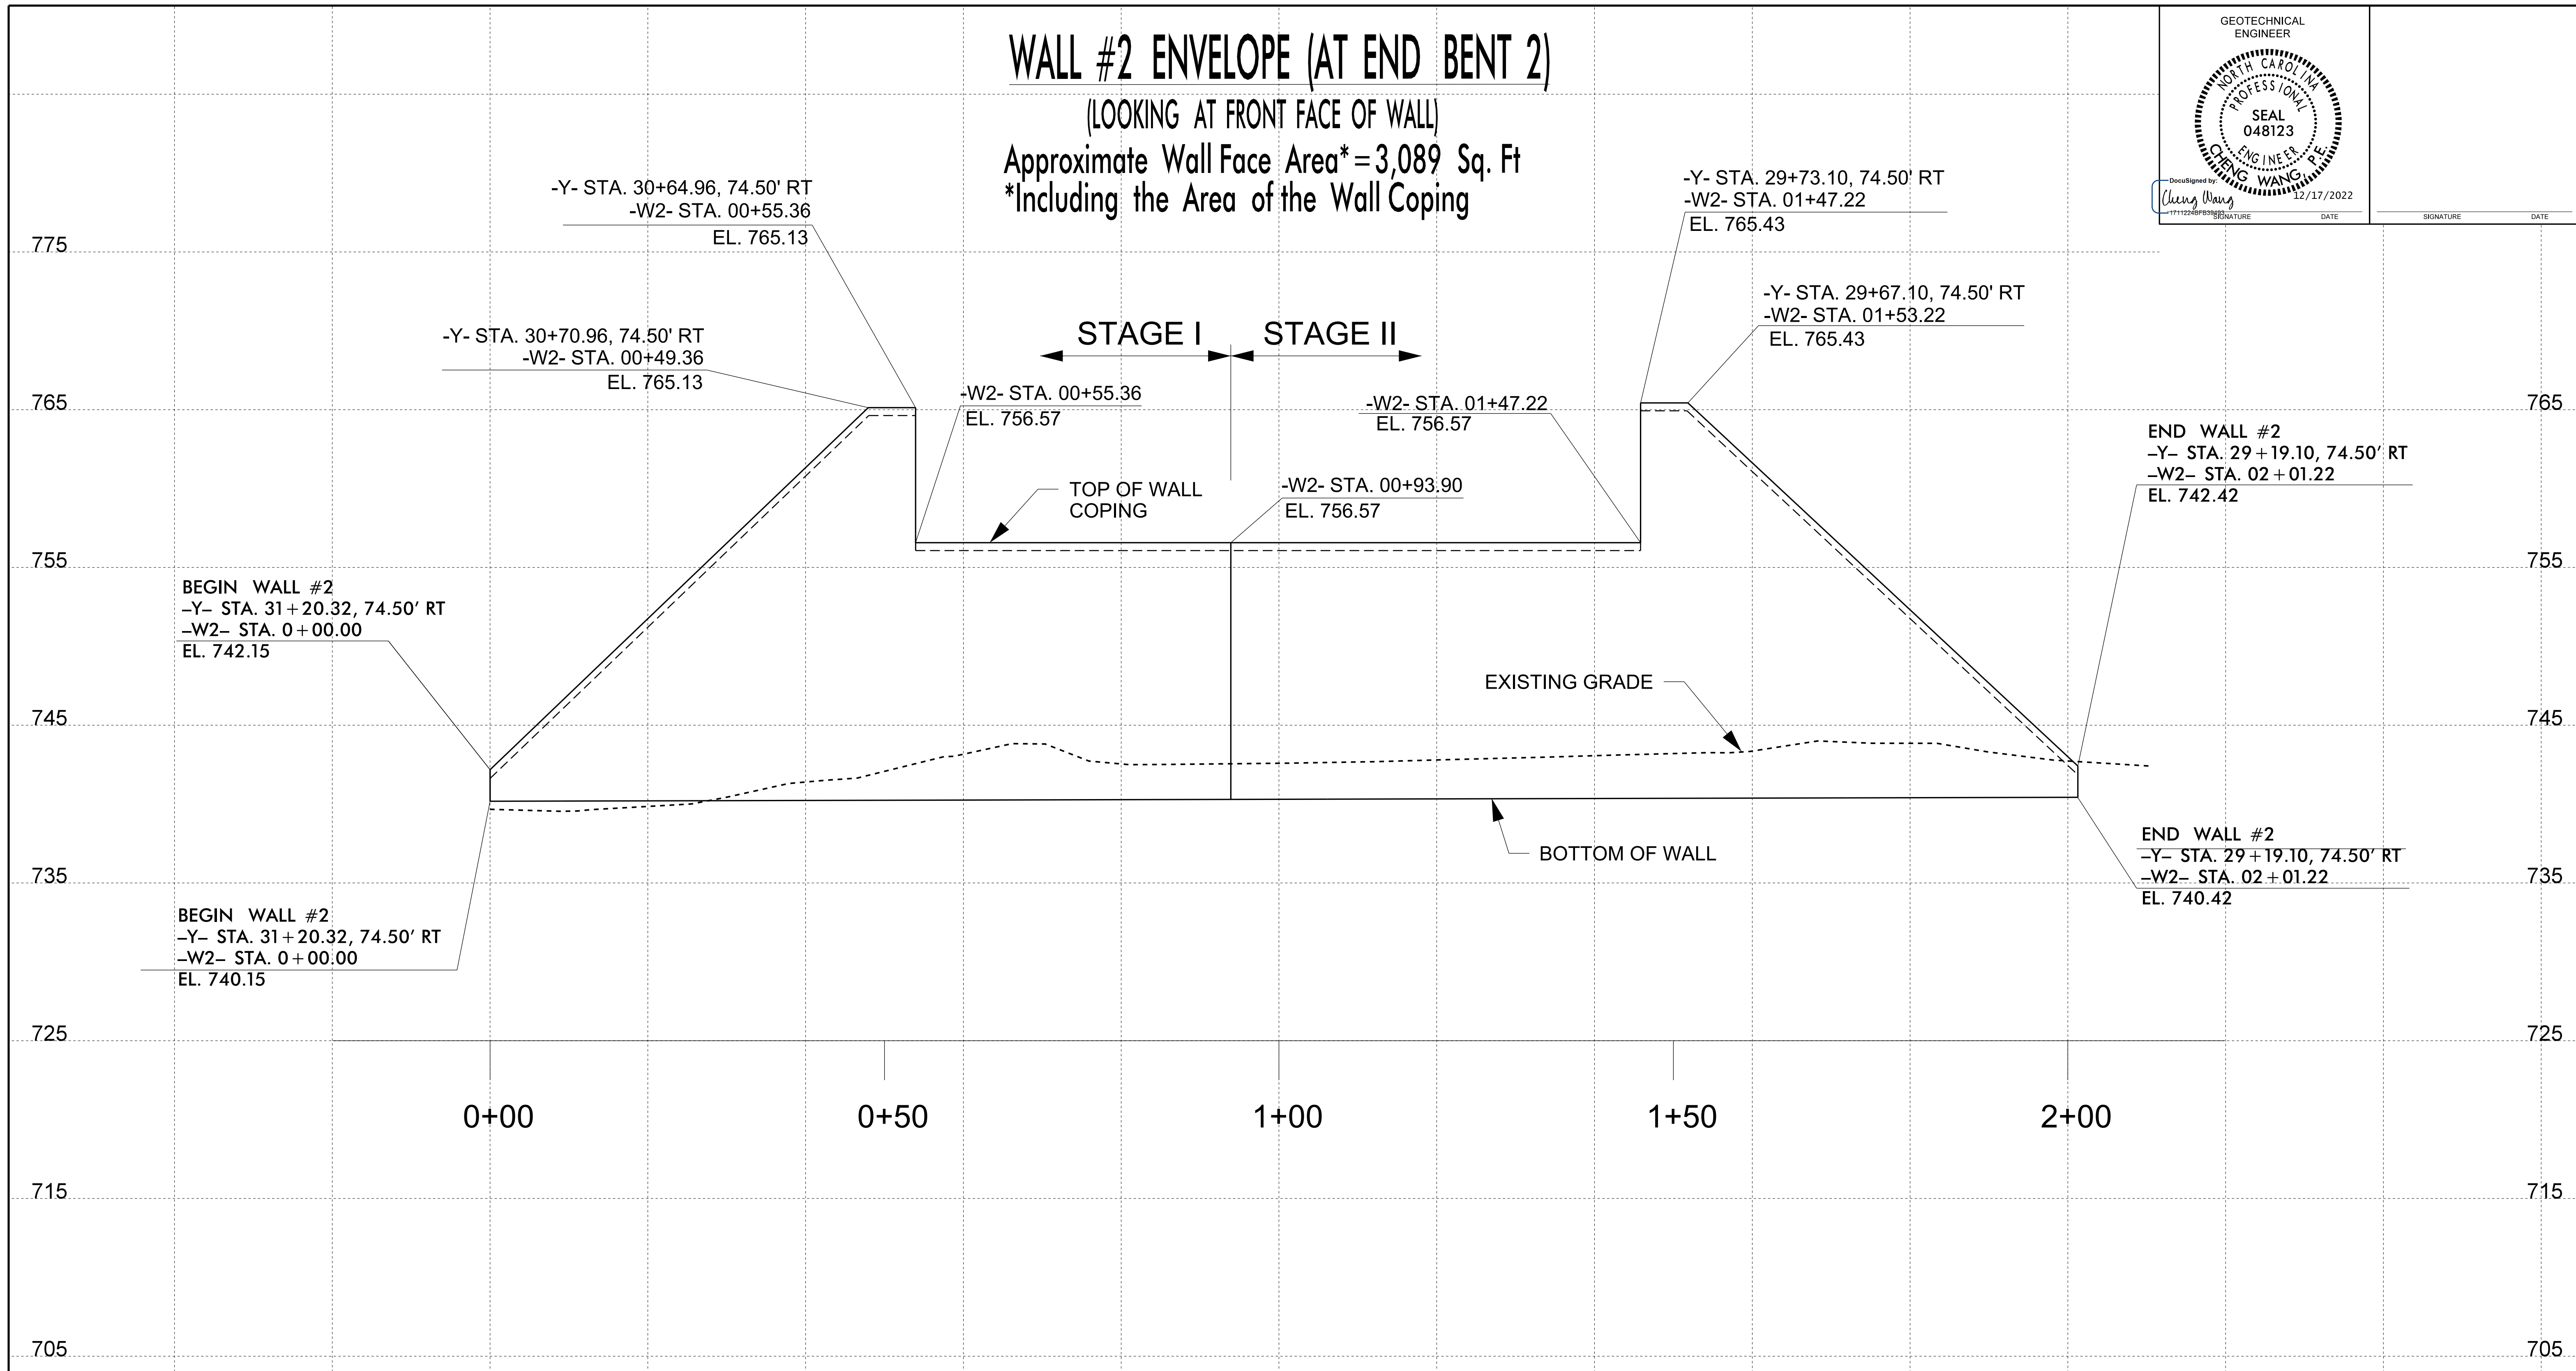

PROJECT NO.: BR-0043  
ROCKINGHAM COUNTY  
SHEET 3 OF 5

PREPARED BY: C. WANG, P.E. DATE: 12/22  
REVIEWED BY: P. ALTON, P.E. DATE: 12/22

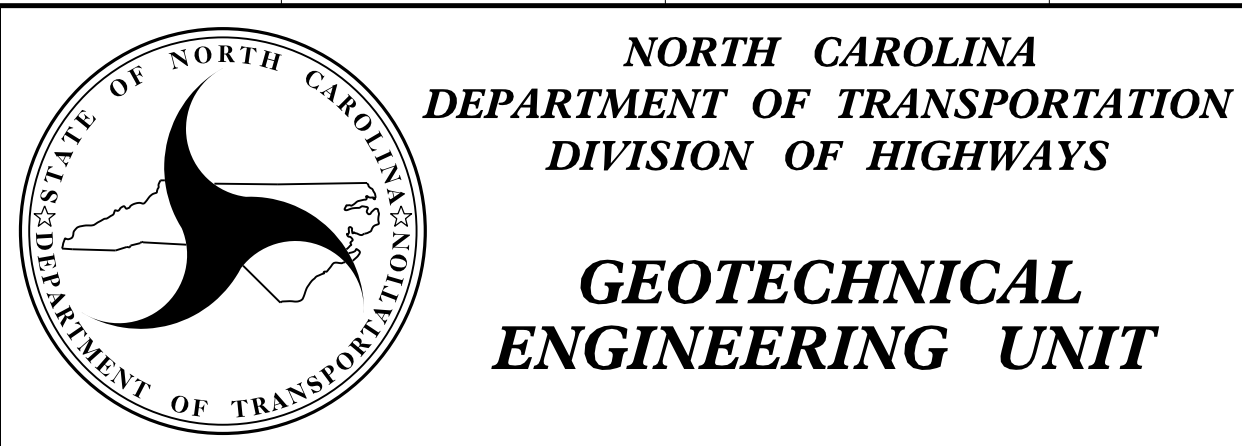

REVISIONS						SHEET NO. W-3
NO.	BY	DATE	NO.	BY	DATE	
1			3			
2			4			