


6/2/2019


PAVEMENT SCHEDULE	
C1	1.5" TYPE S9.5C
C2	3" TYPE S9.5C
C3	VAR. TYPE S9.5C
D1	4" TYPE I19.0C
D2	VAR. TYPE I19.0C
E1	4.5" TYPE B25.0C
E2	VAR. TYPE B25.0C
K	CLASS IV SUBGRADE STAB.
N	GEOTEXTILE FOR SOIL STAB.
R1	1'-6" C&G
R2	2'-6" C&G
R3	2'-9" C&G
R4	5" MONO. ISLAND (SURFACE MOUNT)
S	4" CONC. SIDEWALK
T	EARTH MATERIAL
U	EXISTING PAVEMENT
V1	INCIDENTAL MILLING
V2	1.5" MILLING
W	WEDGING DETAIL
Y	4" JOINTED CONCRETE WITH WIRE MESH

NOTE: PAVEMENT EDGE SLOPES ARE 1:1 UNLESS SHOWN OTHERWISE

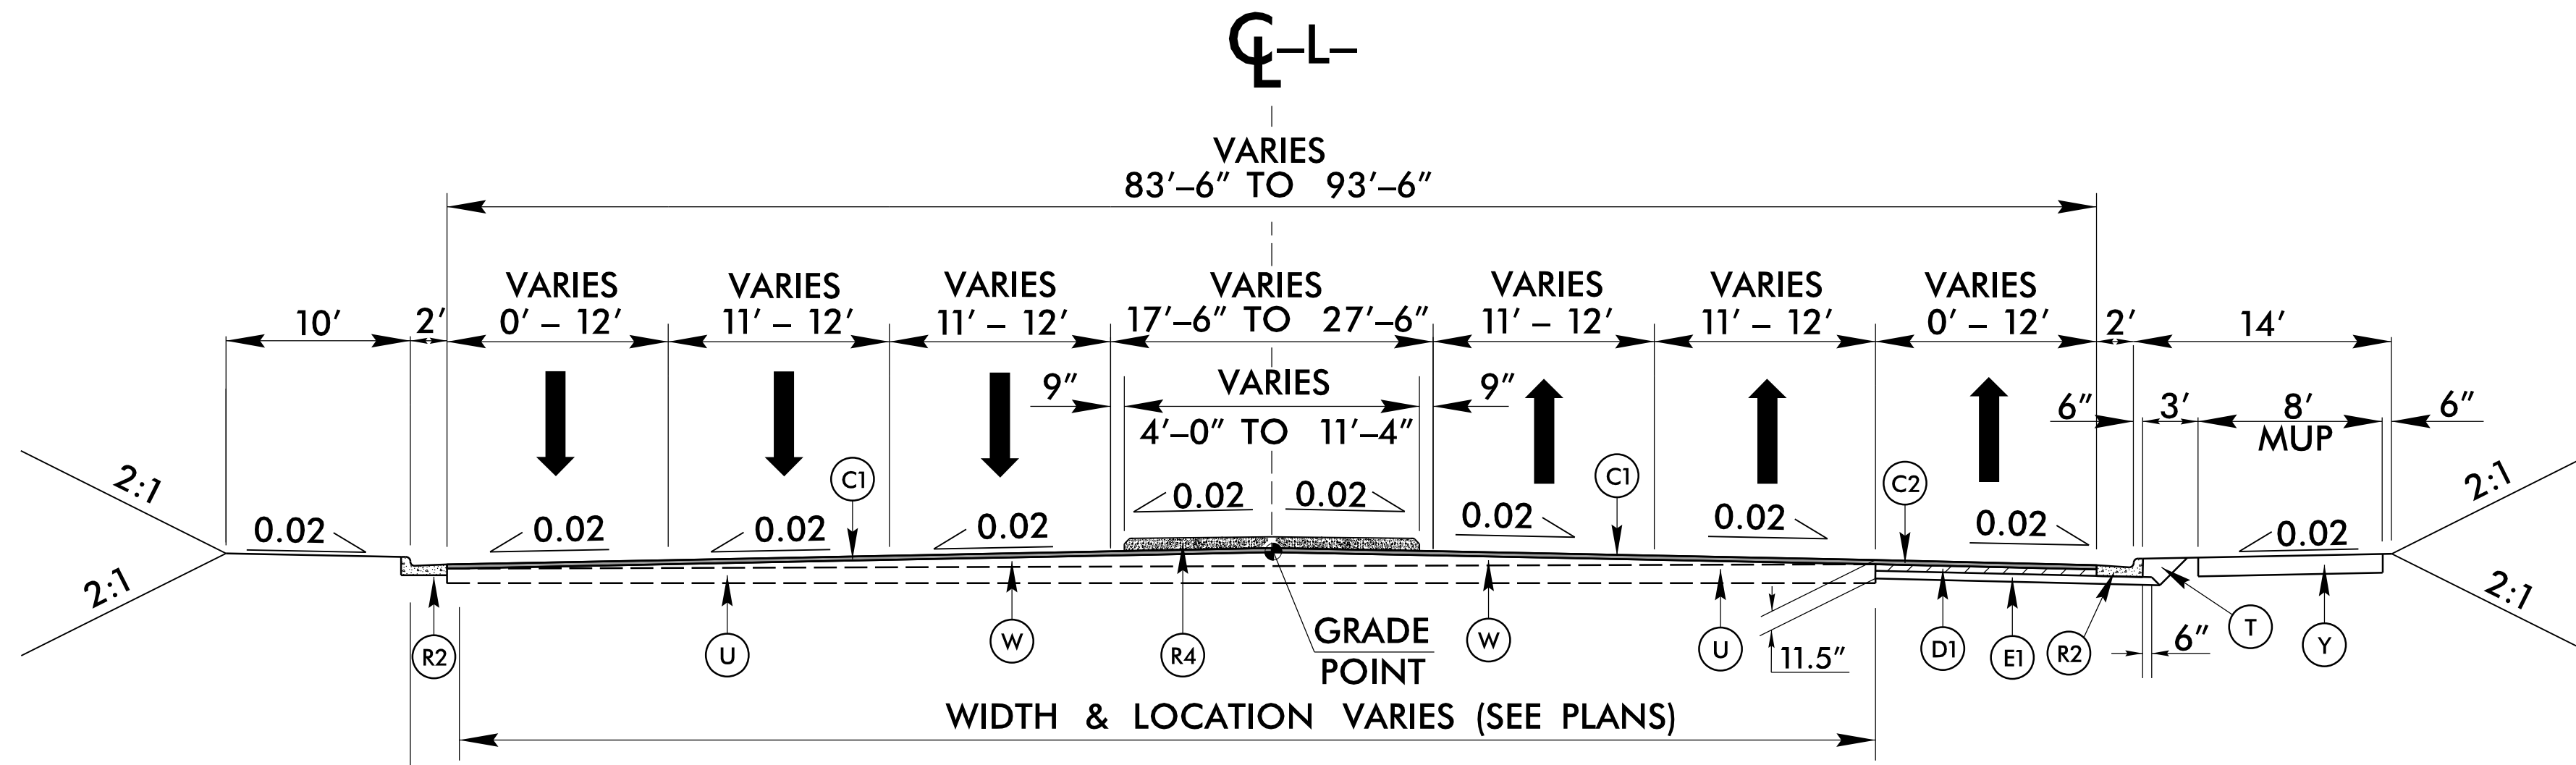


TYPICAL SECTION NO. 2

USE TYPICAL SECTION NO. 2
 -L- STA. 13+00.00 TO STA. 15+50.00
 -L- STA. 73+65.00 TO STA. 76+75.00

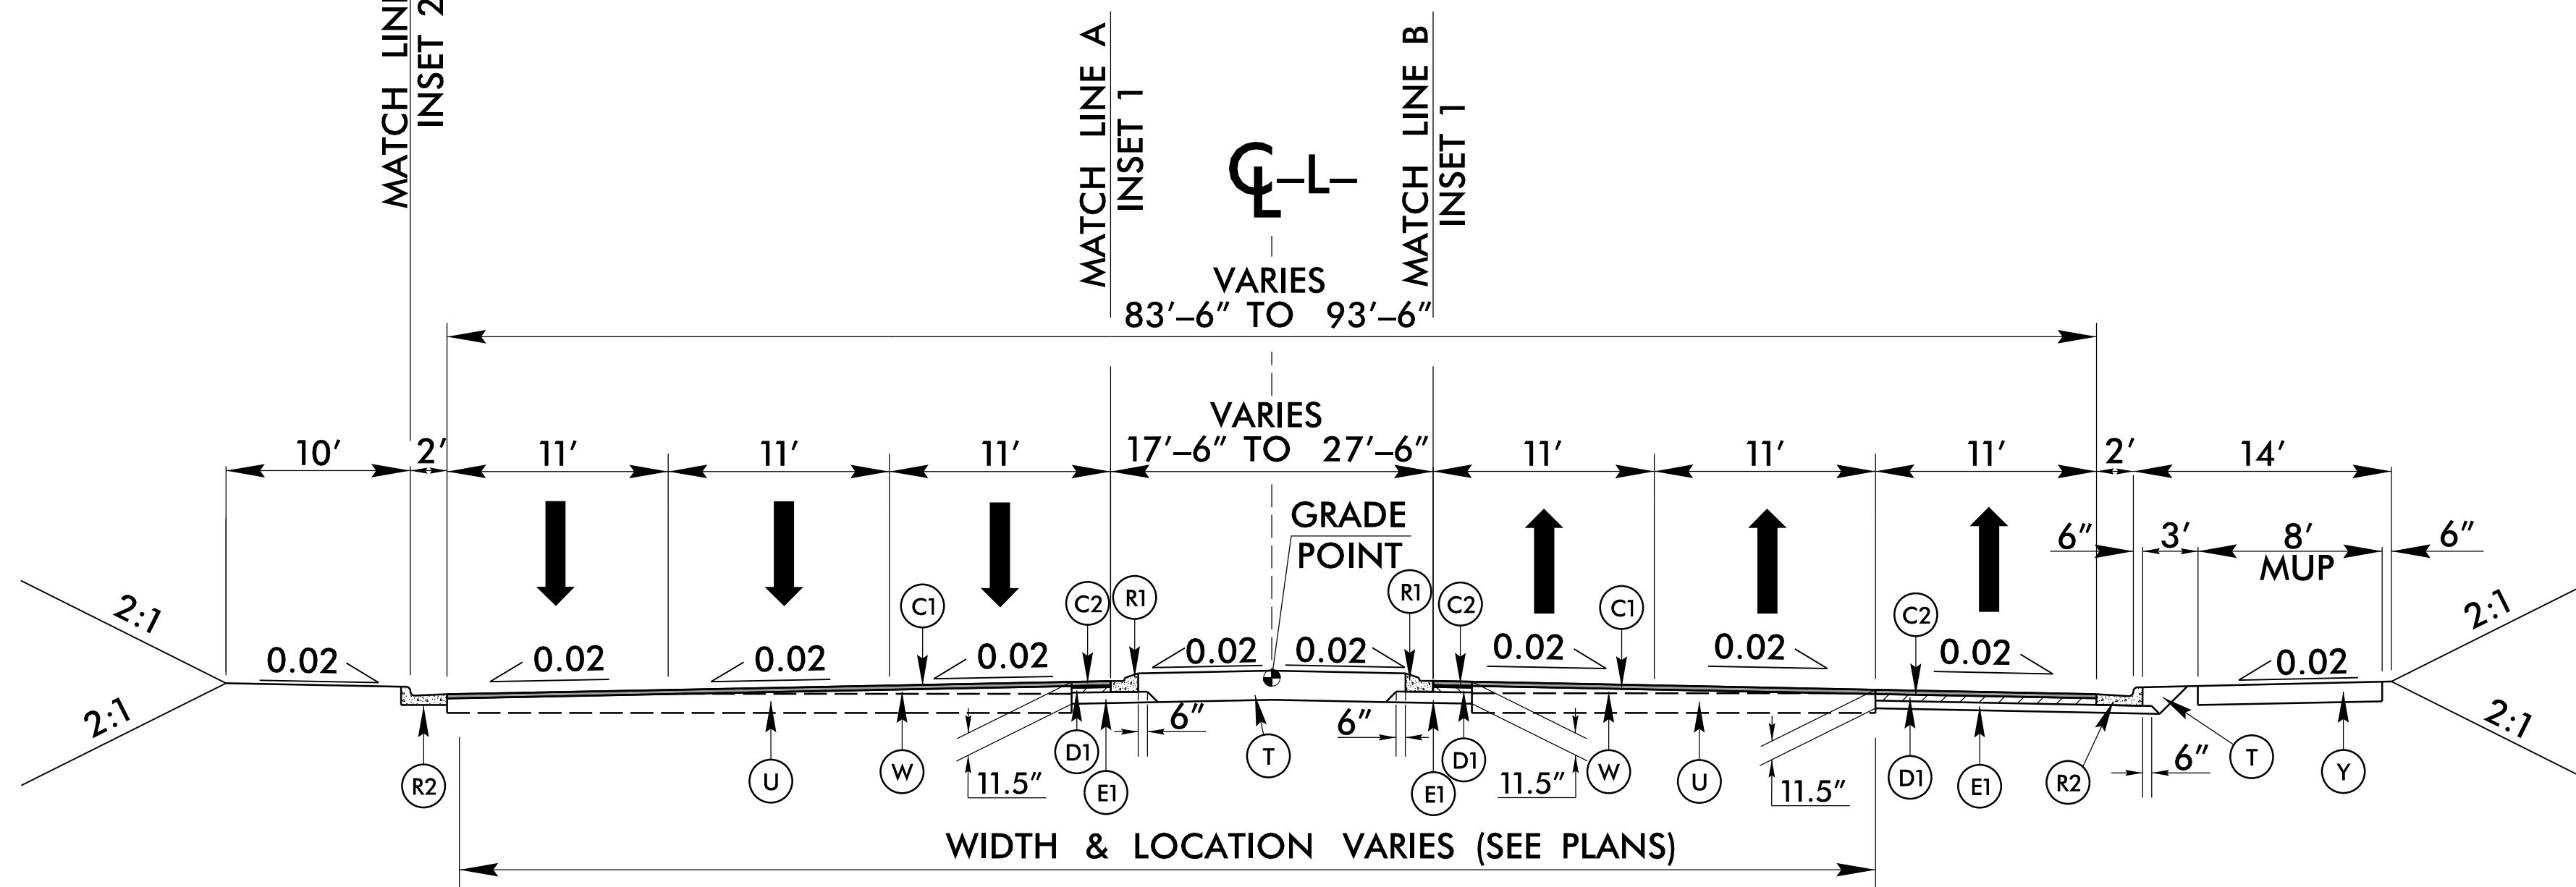


TYPICAL SECTION NO. 3

USE TYPICAL SECTION NO. 3
 -L- STA. 15+50.00 TO STA. 21+18.17 (BEG. EX. BR.)
 -L- STA. 24+04.67 (END EX. BR.) TO STA. 29+80.00

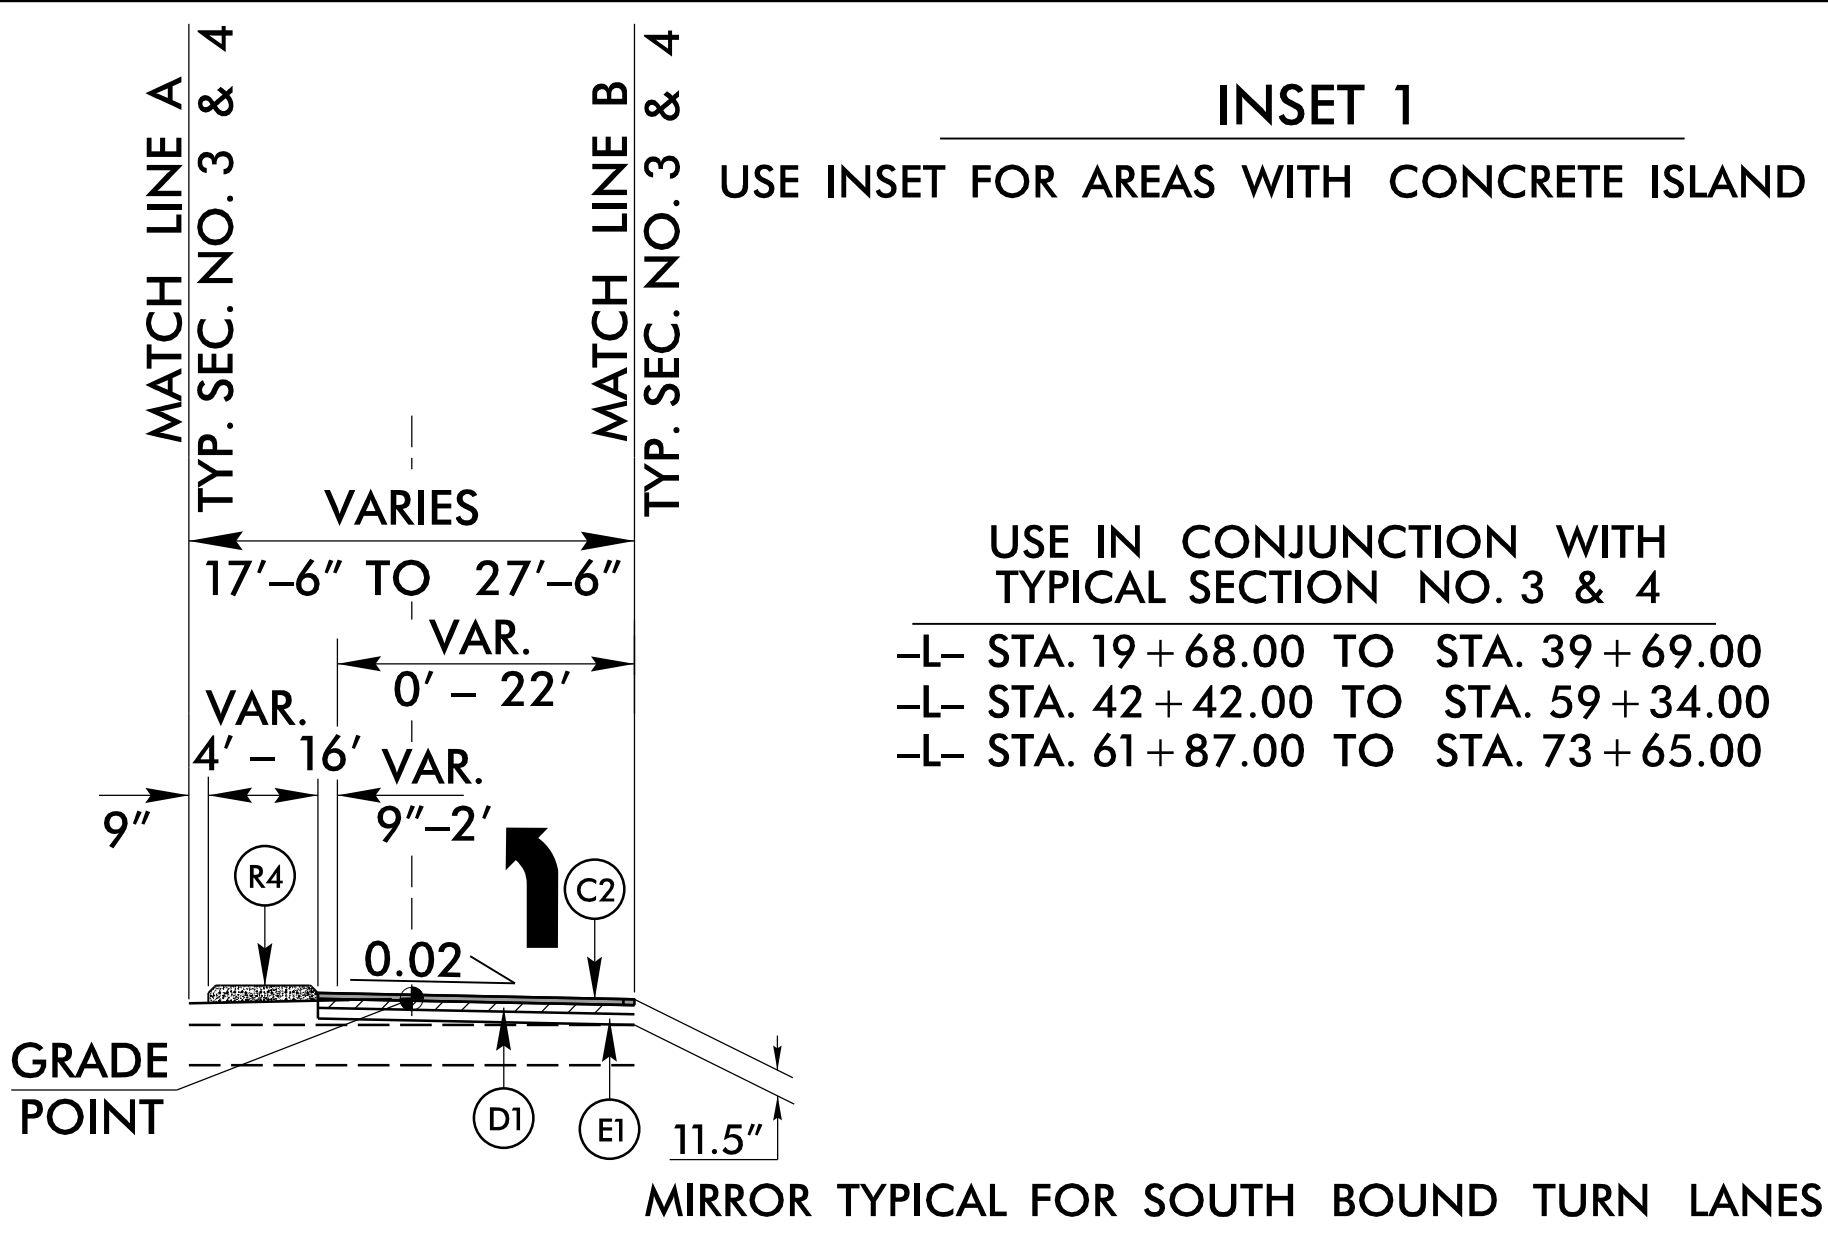

INSET 1
 USE IN CONJUNCTION WITH TYPICAL SECTION NO. 3 & 4

USE IN CONJUNCTION WITH TYPICAL SECTION NO. 3 & 4
 -L- STA. 19+68.00 TO STA. 39+69.00
 -L- STA. 42+42.00 TO STA. 59+34.00
 -L- STA. 61+87.00 TO STA. 73+65.00

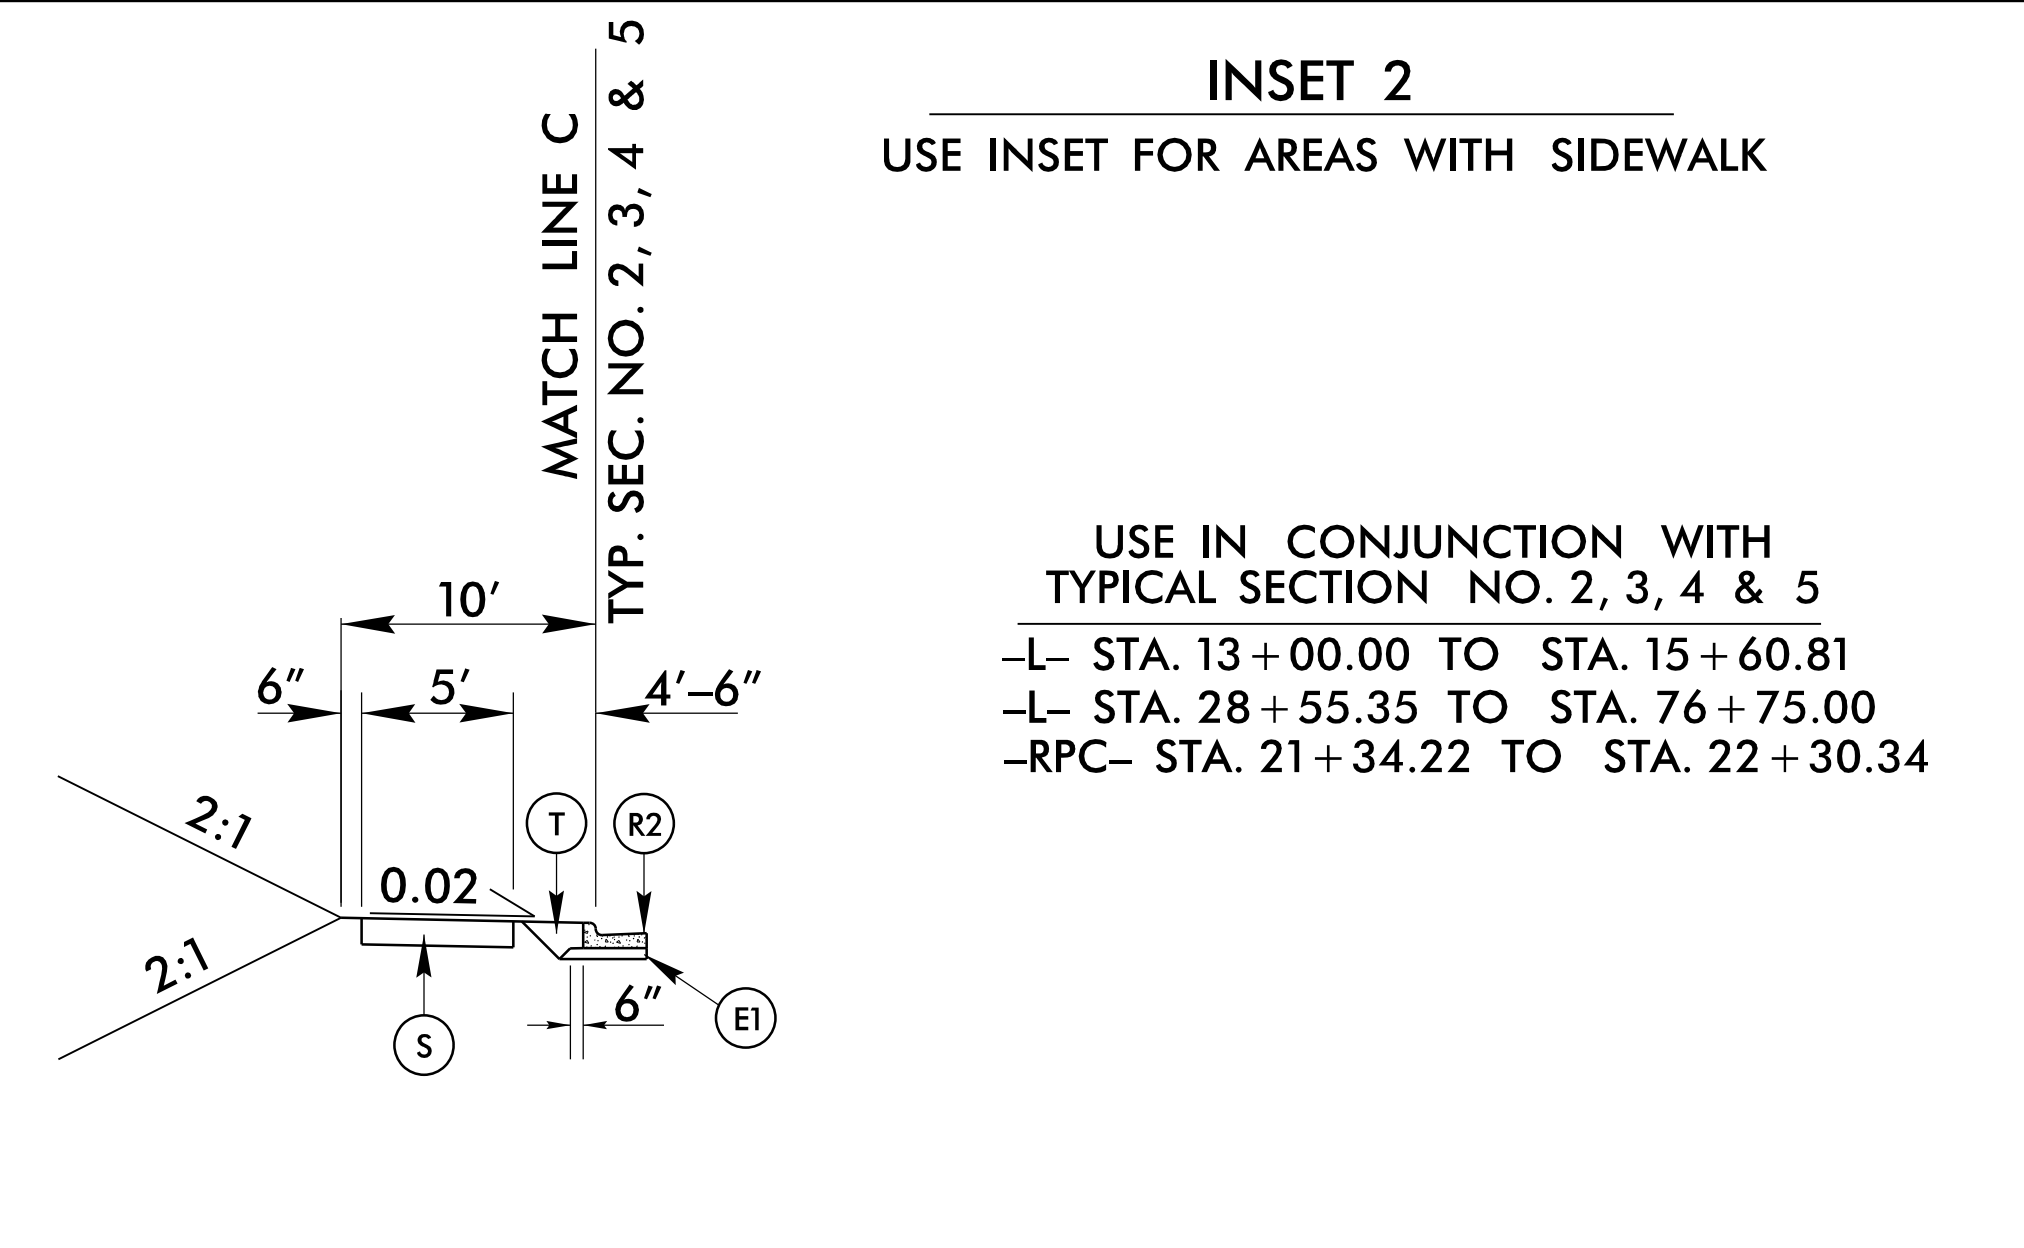

INSET 2
 USE IN CONJUNCTION WITH TYPICAL SECTION NO. 2, 3, 4 & 5

USE IN CONJUNCTION WITH TYPICAL SECTION NO. 2, 3, 4 & 5
 -L- STA. 13+00.00 TO STA. 15+60.81
 -L- STA. 28+55.35 TO STA. 76+75.00
 -RPC- STA. 21+34.22 TO STA. 22+30.34

PROJECT REFERENCE NO. U-5826	SHEET NO. 2A-2
ROADWAY DESIGN ENGINEER <i>[Signature]</i> 036853 2/17/2023	PAVEMENT DESIGN ENGINEER <i>[Signature]</i> 038176 2/21/2023
DOCUMENT NOT CONSIDERED FINAL UNLESS ALL SIGNATURES COMPLETED	
KCI Engineers • Planners • Scientists • Construction Managers 4505 Falls of Neuse Road, Suite 400 Raleigh, NC 27609 Phone (919) 783-9214 • Fax (919) 783-9266	

17-FEB-2023 07:28
 M:\2023\03 NCDOT U-5826 Falls of the Neuse Rd\Roadway\Proj\U-5826_Rdy_Typ.dgn
 33166
 33166
 33166