
U-5826 SCP 2

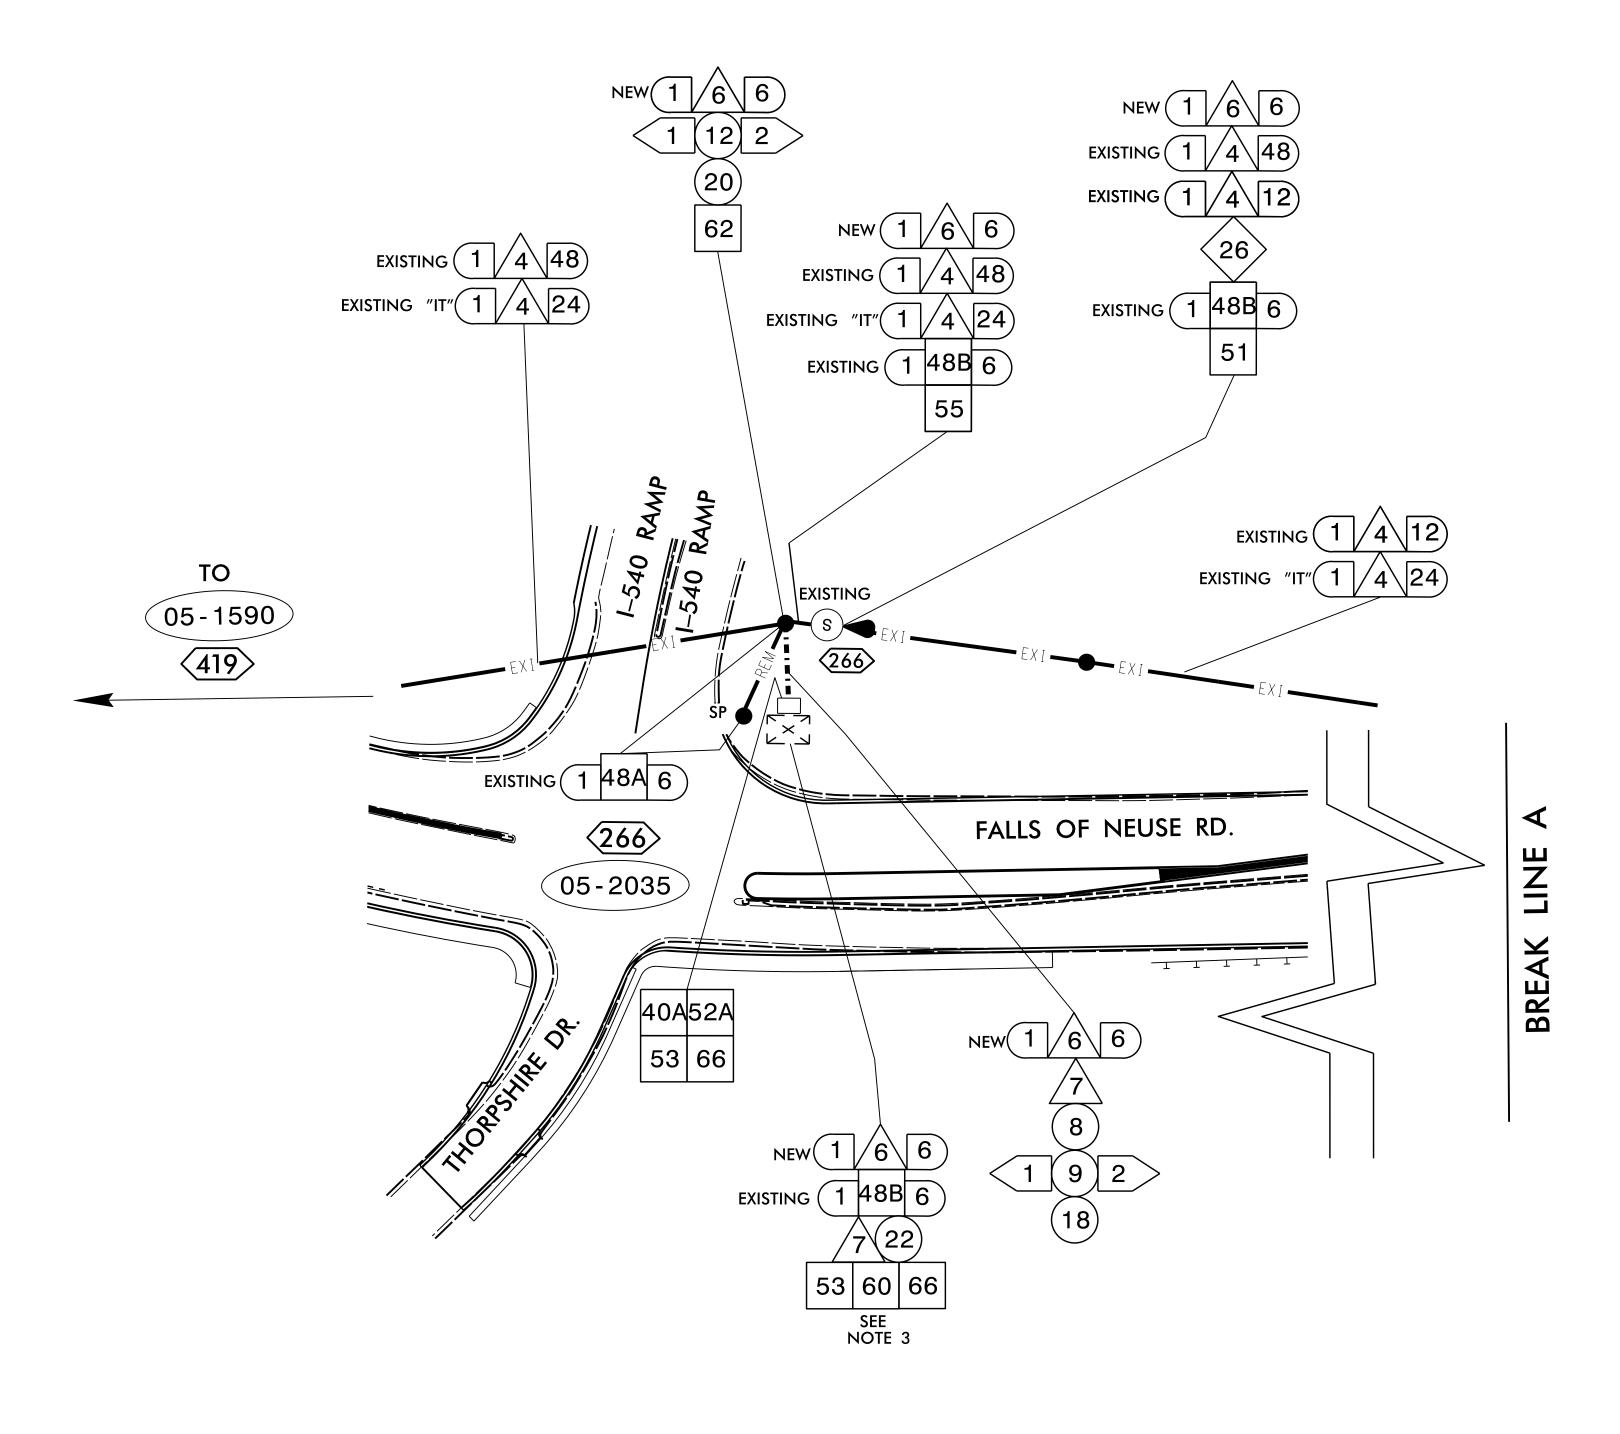

THESE PLANS SUPERCEDE PLANS SEALED BY MOHD ASLAMI ON AUGUST 14. 2019.


DOCUMENT NOT CONSIDERED FINAL

NOTES:

- 1) FIVE (5) DAYS PRIOR TO BEGINNING WORK ON THE SIGNAL SYSTEM, CONTACT THE CITY OF RALEIGH SIGNAL SYSTEM OPERATOR, AT (919) 210-4744 TO PROGRAM THE NEW FIELD ETHERNET SWITCHES WITH THE NECESSARY NETWORK CONFIGURATION DATA, INCLUDING BUT NOT LIMITED TO: THE PROJECT IP ADDRESS, DEFAULT GATEWAY, SUBNET MASK AND VLAN ID INFORMATION. NOTIFY THE SIGNAL SYSTEM OPERATOR AFTER ALL WORK IS PERFORMED TO ENSURE THAT ALL FIBER CIRCUITS ARE FUNCTIONING PROPERLY. WORK IS NOT COMPLETE UNTIL THE SIGNAL SYSTEM IS BACK UP AND OPERATIONAL.
- 2) CONTRACTOR TO RECORD EXISTING SPLICE ARRANGEMENT FOR COMPARISON TO THE SUPPLIED SPLICE DETAILS. IF DISCREPANCIES EXIST, CONTACT THE SIGNAL SYSTEM OPERATOR TO DETERMINE HOW TO PROCEED WITH RESPLICING. PROVIDE AS-BUILT PLANS TO THE ENGINEER IF FINAL SPLICE ARRANGEMENT DIFFERS FROM THE SUPPLIED SPLICE DETAILS.
- 3) REUSE EXISTING ETHERNET EDGE SWITCH IN THE SIGNAL CABINET.

TMP PHASE 1

UNLESS ALL SIGNATURES COMPLETED SEAL

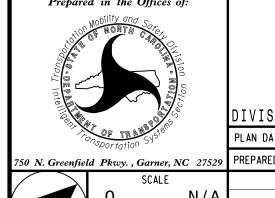

COMMUNICATIONS CABLE AND CONDUIT ROUTING PLANS

DIVISION 5 WAKE RALEIGH

PLAN DATE: JANUARY 2023 REVIEWED BX: Grum

PREPARED BY: H.T. BERGGREN, EI

REVISIONS INIT. DATE

