

5/14/99

**ATTENTION CONTRACTORS**

The *Construction Contractor* responsible for the extension of water, sewer, and/or reuse, as approved in these plans, is responsible for contacting the **Public Works Department** at (919) 996-2409, and the **Public Utilities Department** at (919) 996-4540 at least *twenty four hours* prior to beginning any of their construction.

**Failure** to notify both *City Departments* in advance of beginning construction, will result in the issuance of *monetary fines*, and require reinstallation of any water or sewer facilities not inspected as a result of this notification failure.

**Failure** to call for *Inspection, Install a Downstream Plug*, have *Permitted Plans* on the *Jobsite*, or any other *Violation of City of Raleigh Standards* will result in a *Fine and Possible Exclusion* from future work in the *City of Raleigh*.

**SITE PERMITTING APPROVAL**

Water and Sewer Permits (if applicable)


The City of Raleigh consents to the connection and extension of the City's Public Water System as shown on this plan. The material and Construction methods used for this project shall conform to the standards and specifications of the City's Public Utilities Handbook. City of Raleigh Public Utilities Department Permit # UC-2023


**CITY OF RALEIGH - PLANS AUTHORIZED FOR CONSTRUCTION**

Electronic Approval: This approval is being issued electronically. This approval is valid only upon the signature of a City of Raleigh Review Officer below. The City will retain a copy of the approved plans. Any work authorized by this approval must proceed in accordance with the plans kept on file with the City. This electronic approval may not be edited once issued. Any modification to this approval once issued will invalidate this approval.

City of Raleigh Development Approval

Raleigh Water Review Officer

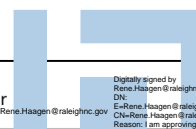

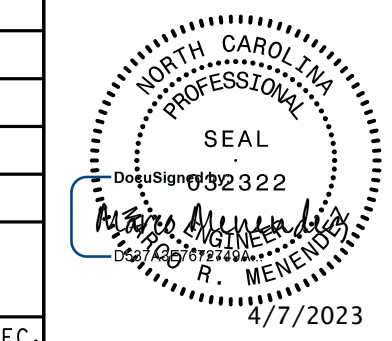
PROJECT REFERENCE NO. <i>U-5826</i>	SHEET NO. <i>UC-8</i>
DESIGNED BY: <i>CS</i>	
DRAWN BY: <i>CS</i>	
CHECKED BY: <i>MM</i>	
APPROVED BY:	
REVISED:	
NORTH CAROLINA DEPARTMENT OF TRANSPORTATION	
UTILITIES ENGINEERING SEC. PHONE: (919) 707-6690 FAX: (919) 250-4151	UTILITY CONSTRUCTION PLANS ONLY

**KCI** Engineers • Planners • Scientists • Construction Managers  
 4508 Falls of Neuse Road, Suite 400  
 Raleigh, NC 27609  
 Phone (919) 783-9214 • Fax (919) 783-9266  
 License No. C-764

**UTILITY CONSTRUCTION**

**DOCUMENT NOT CONSIDERED FINAL  
UNLESS ALL SIGNATURES COMPLETED**

**-W1-**

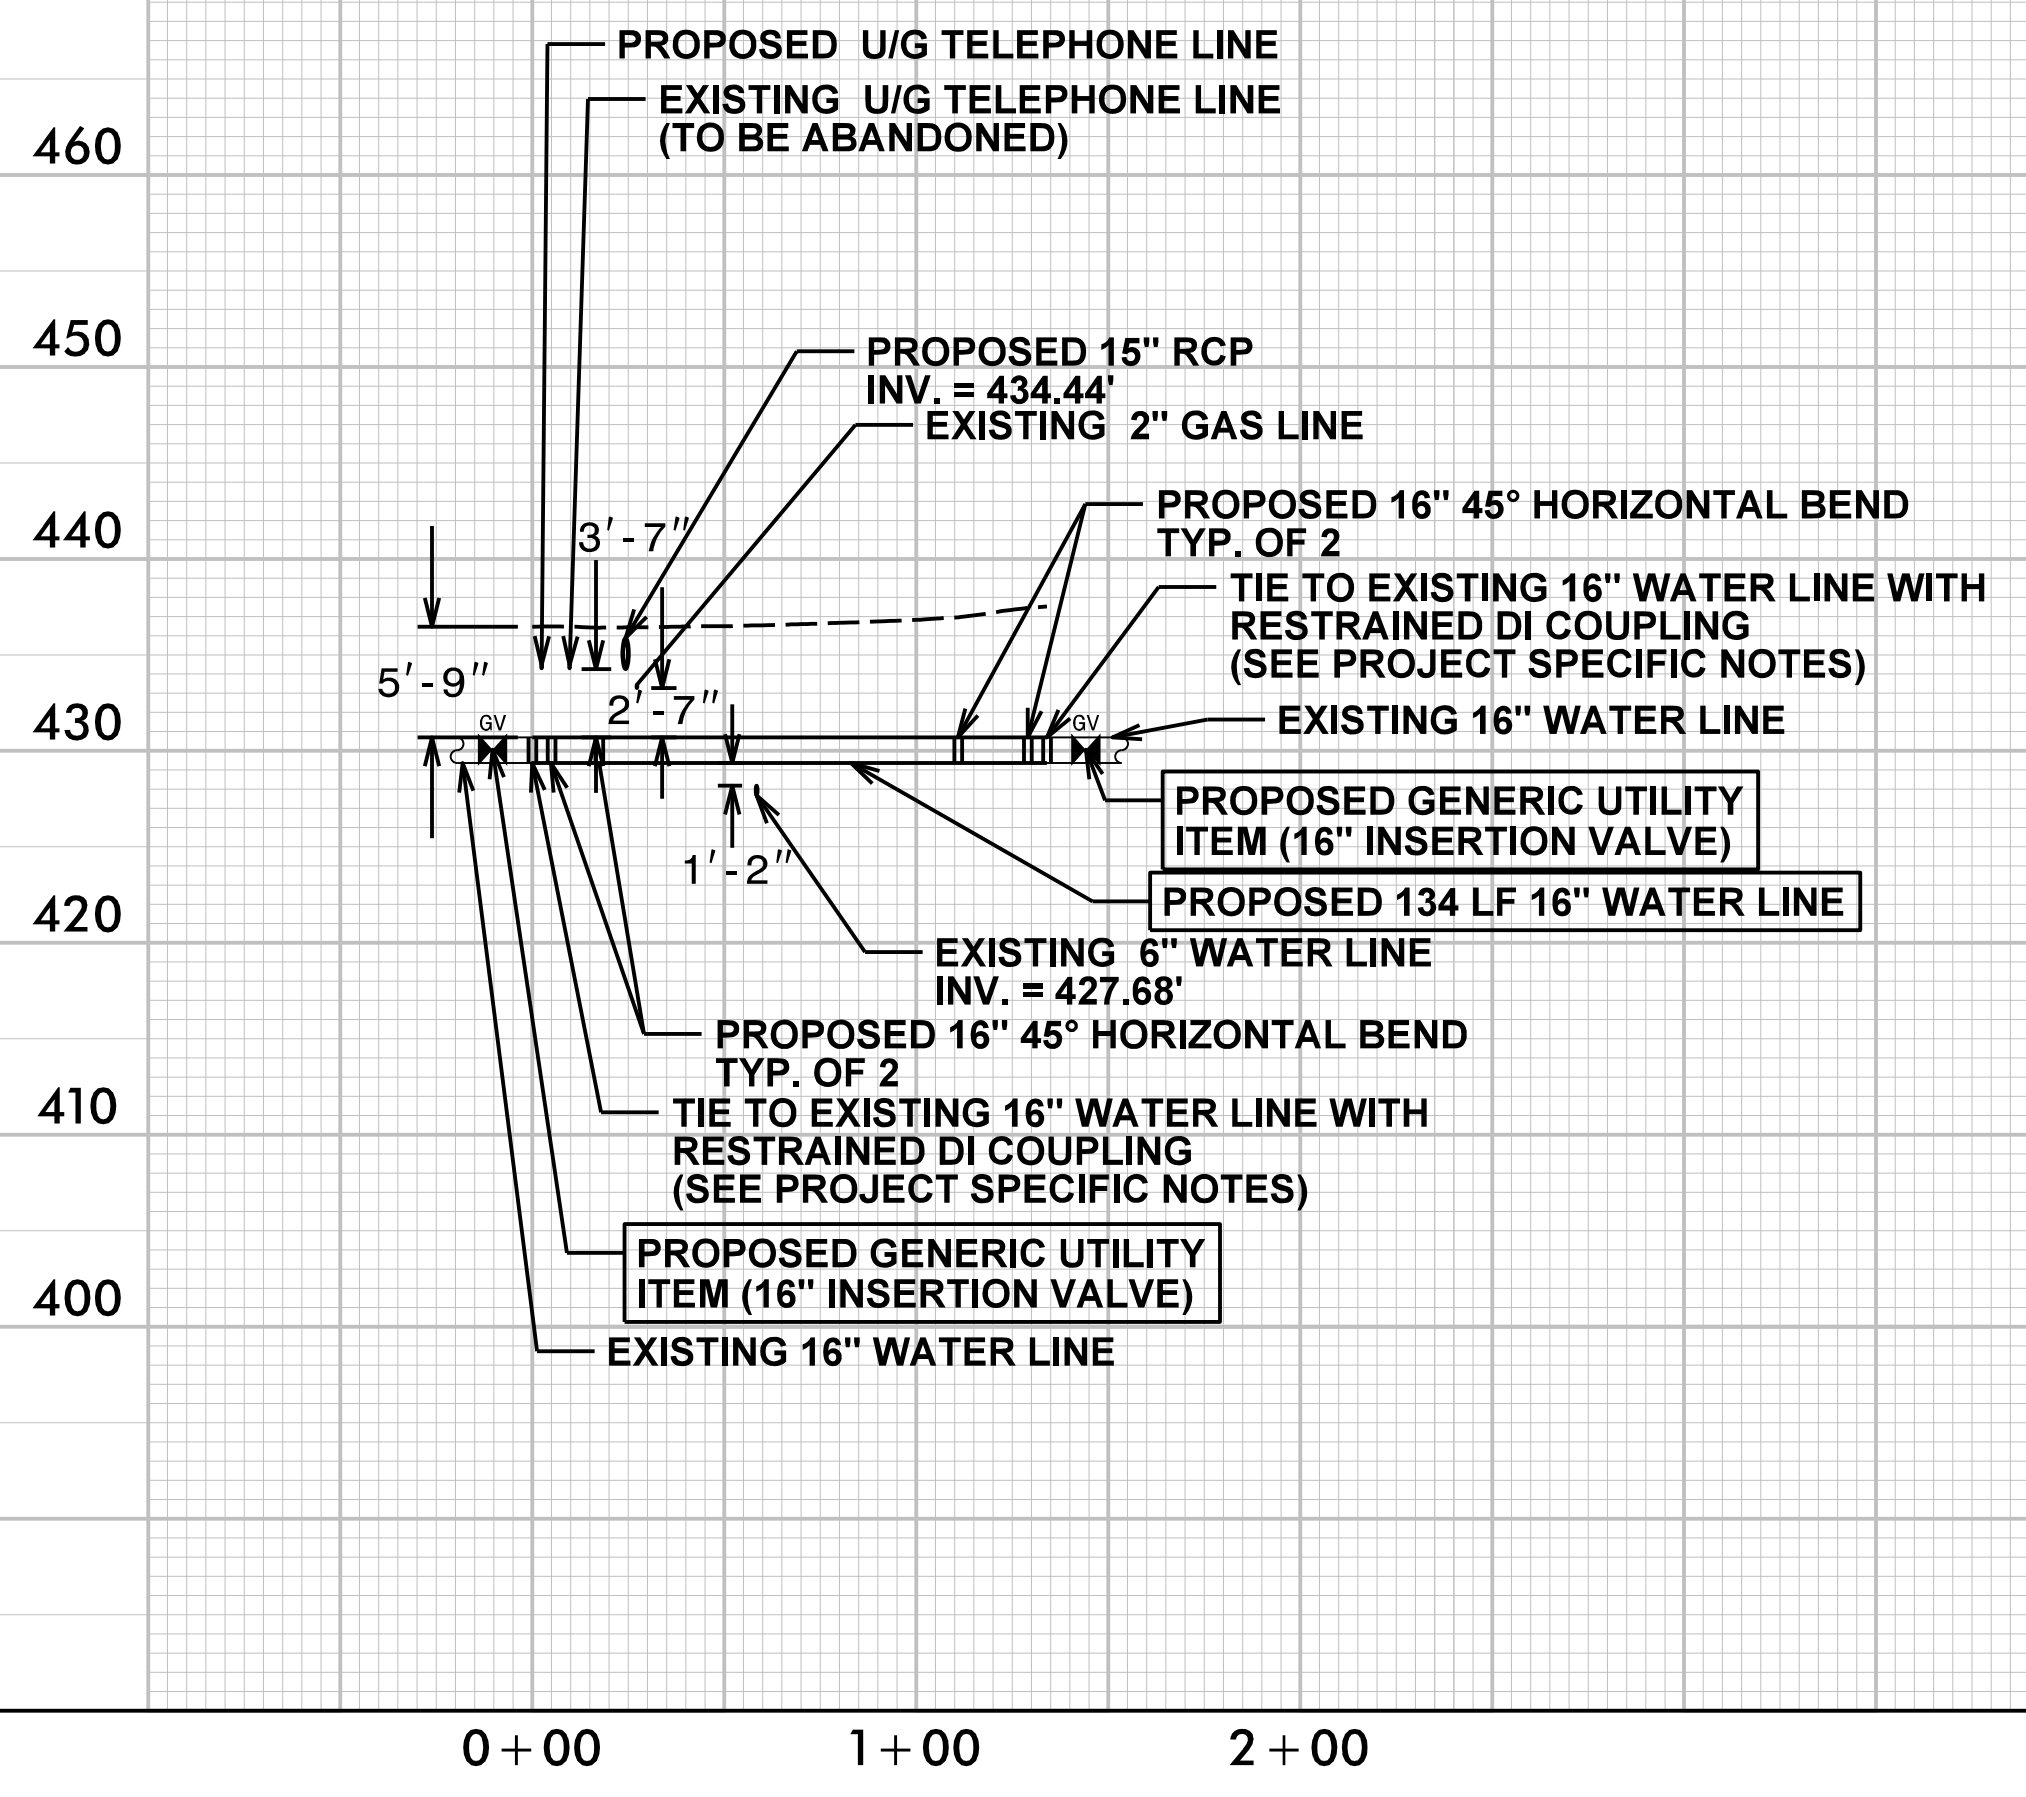

M:\2023\05\07\050727.01 U-5826 Falls of Neuse T0 #3\Water-Wasterwater-U-5826.ut\_UC08.pfl.dgn