


STATE OF NORTH CAROLINA
DIVISION OF HIGHWAYS


WAKE COUNTY

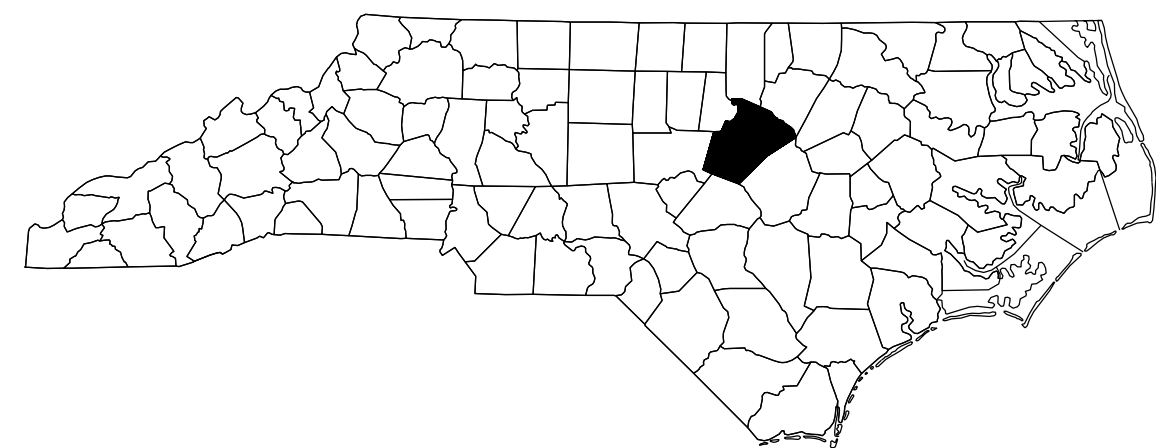

STATE	STATE PROJECT REFERENCE NO.	SHEET NO.	TOTAL SHEETS
N.C.	U-5826	1	
STATE PROJ. NO.	F.A. PROJ. NO.	DESCRIPTION	
44398.1.1		P.E.	
44398.3.1		CONST.	


LOCATION: BRIDGE #775 ON SR 2000 (FALLS OF NEUSE ROAD) OVER I-540 (NORTHERN WAKE EXPY.)

TYPE OF WORK: BRIDGE PRESERVATION - SHOTBLASTING CONCRETE DECK, SILANE DECK TREATMENT, AND JOINT DEMOLITION AND REPLACEMENT.

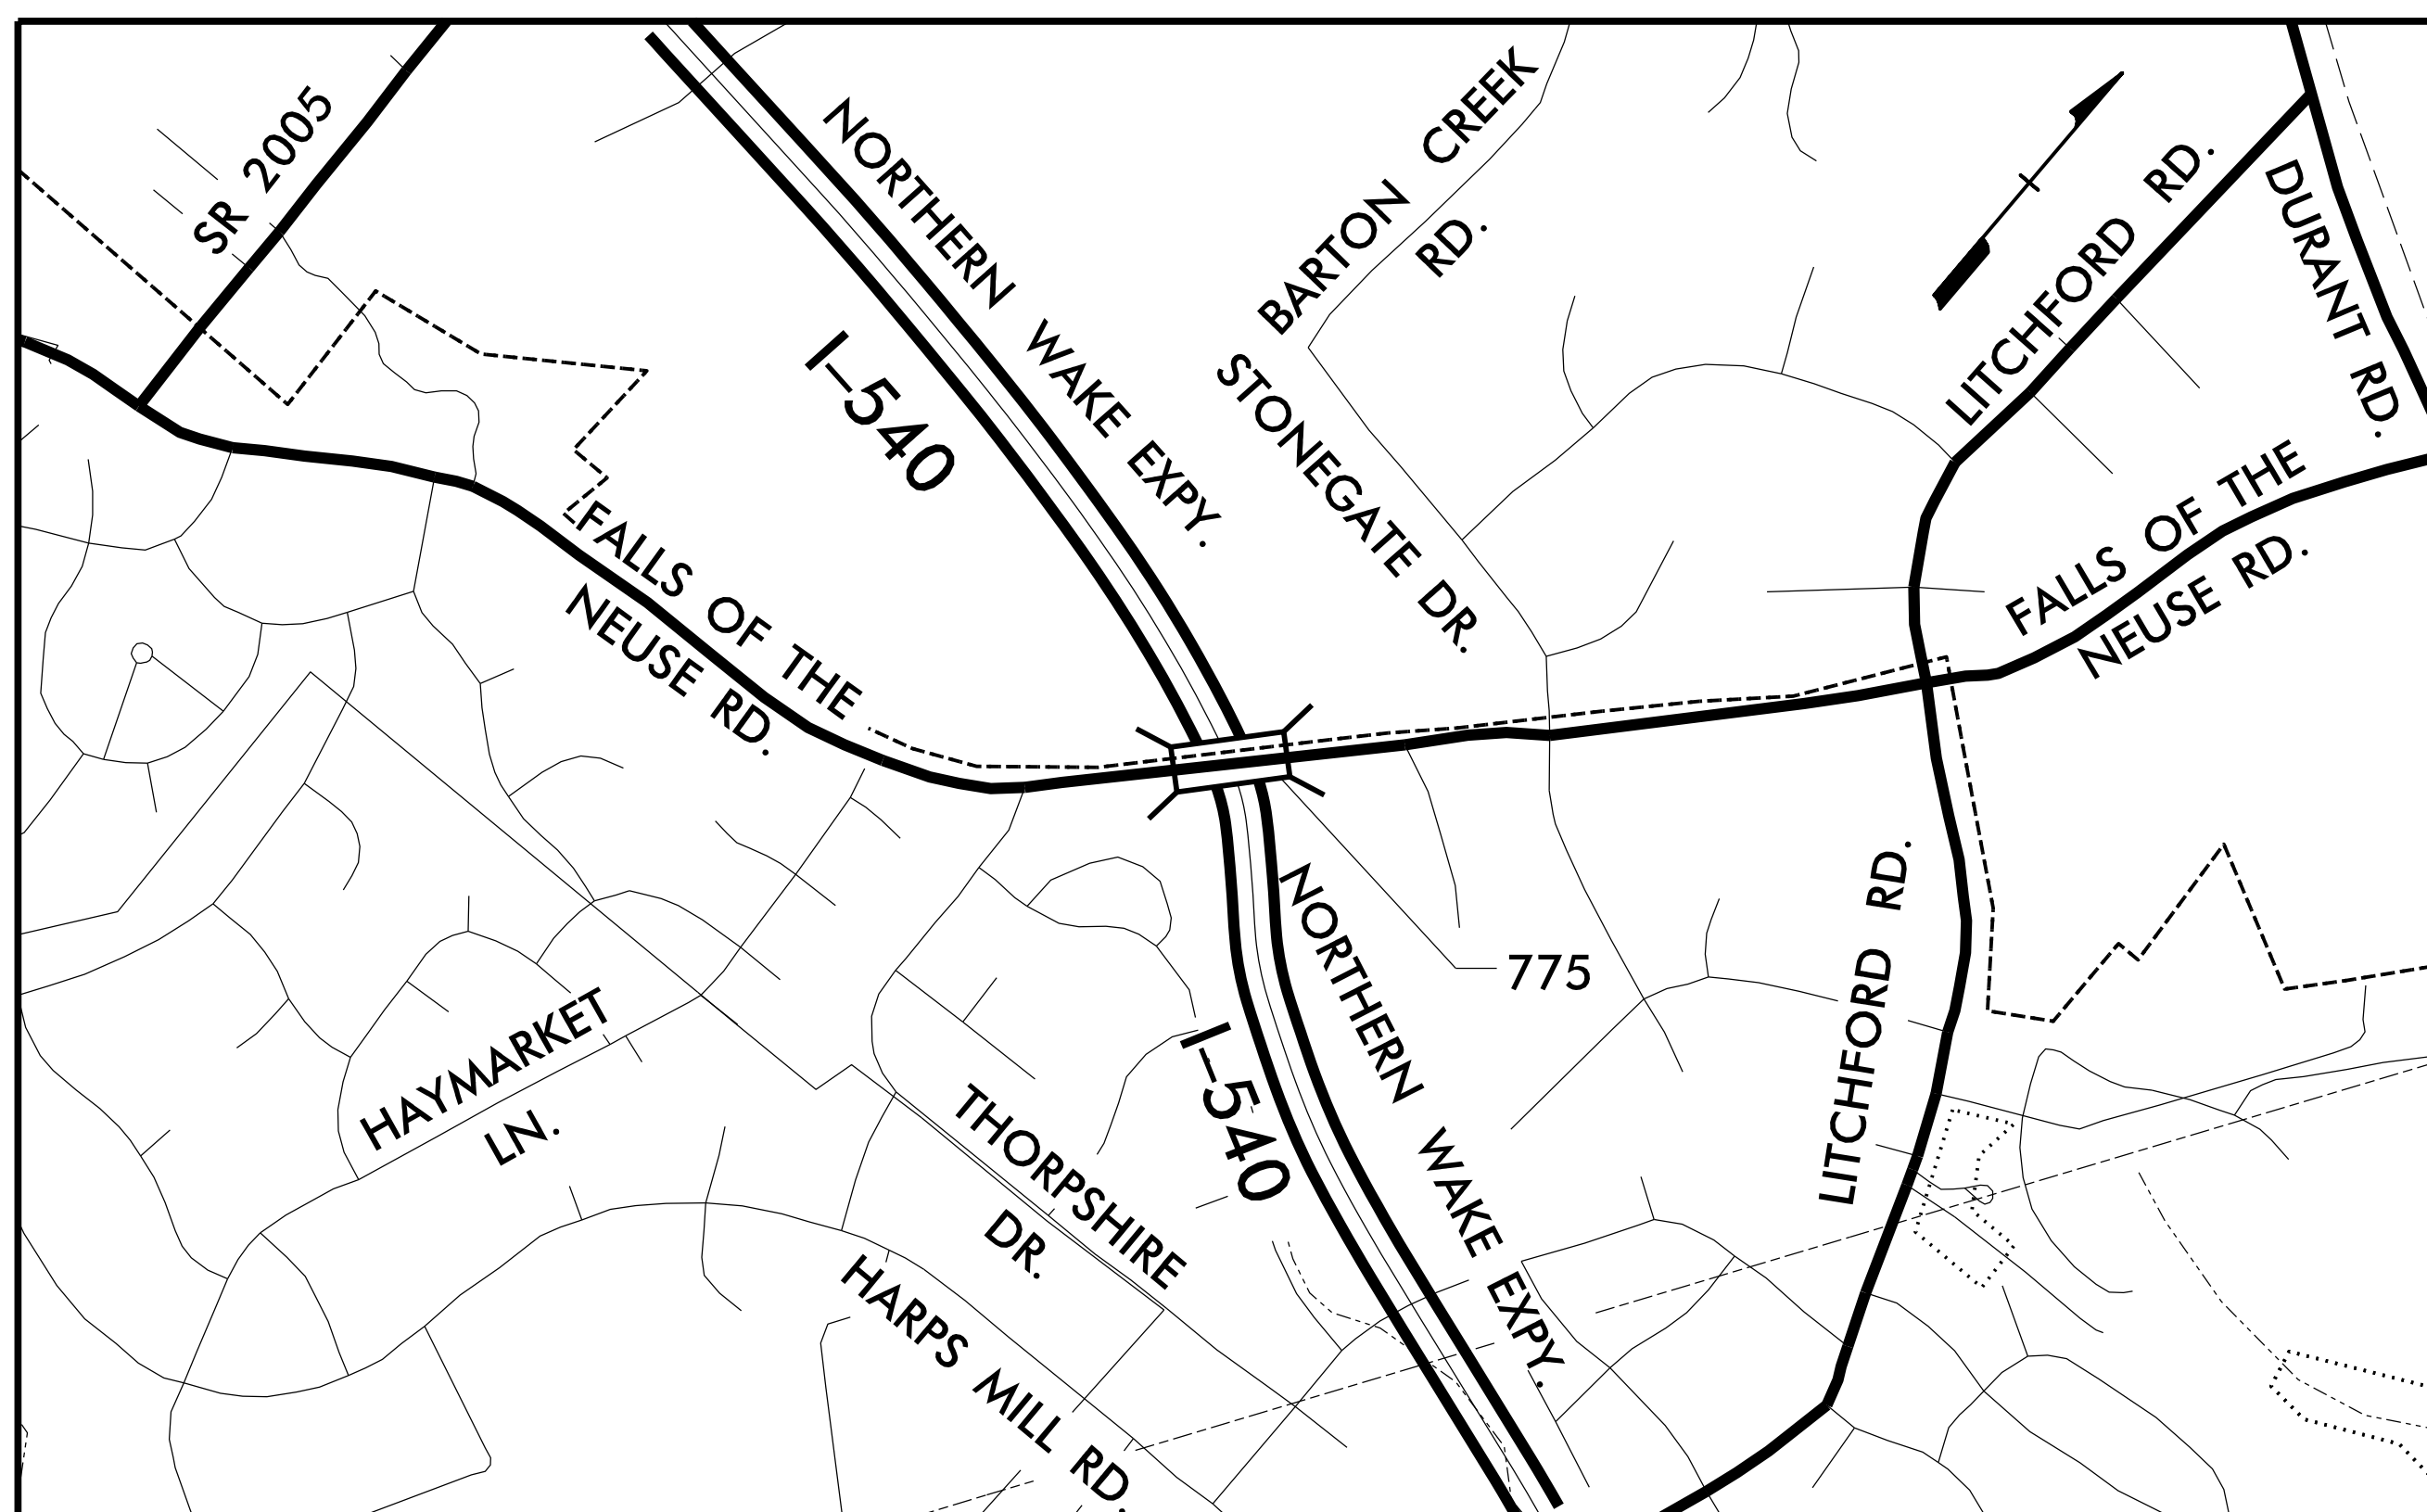

PROJECT: U-5826

CONTRACT NO: C204380

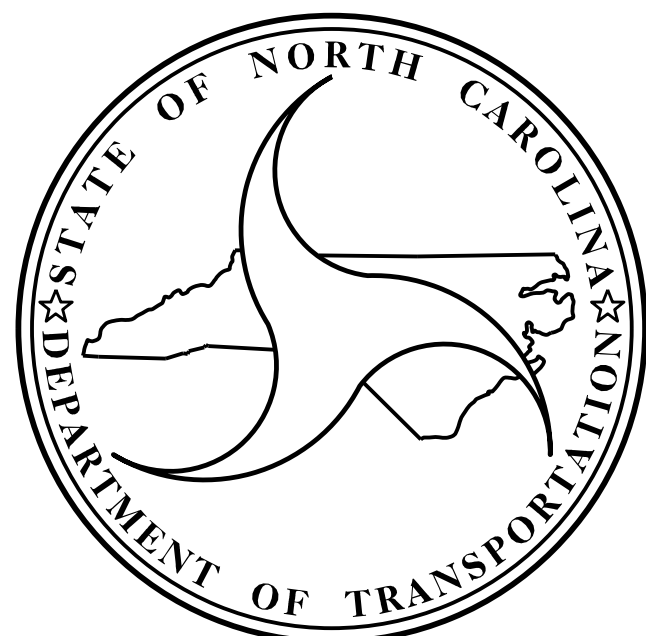

DESIGN DATA

BRIDGE #775 - ADT 2013 - 44,000

PROJECT LENGTH

BRIDGE #775 - 0.05 MILE

Prepared in the Office of:
DIVISION OF HIGHWAYS
STRUCTURES MANAGEMENT UNIT
1000 BIRCH RIDGE DR.
RALEIGH, N.C. 27610

2018 STANDARD SPECIFICATIONS

LETTING DATE :

APRIL 18, 2023

KRISTY ALFORD, P.E.
PROJECT ENGINEER

FRANCESCA LEA, P.E.
PROJECT DESIGN ENGINEER