



TYPICAL SECTION
(EXISTING)

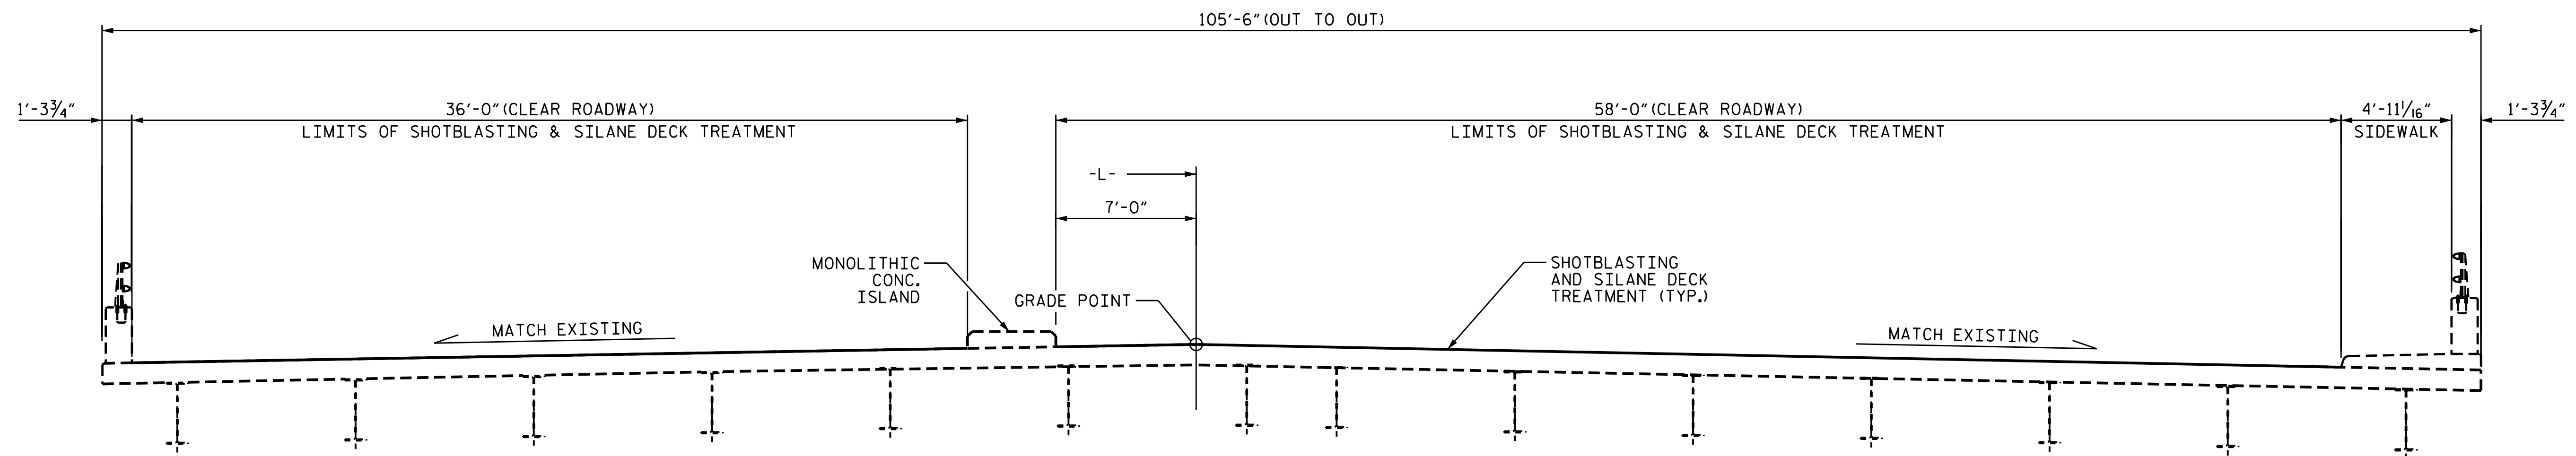

TYPICAL SECTION
(PROPOSED)

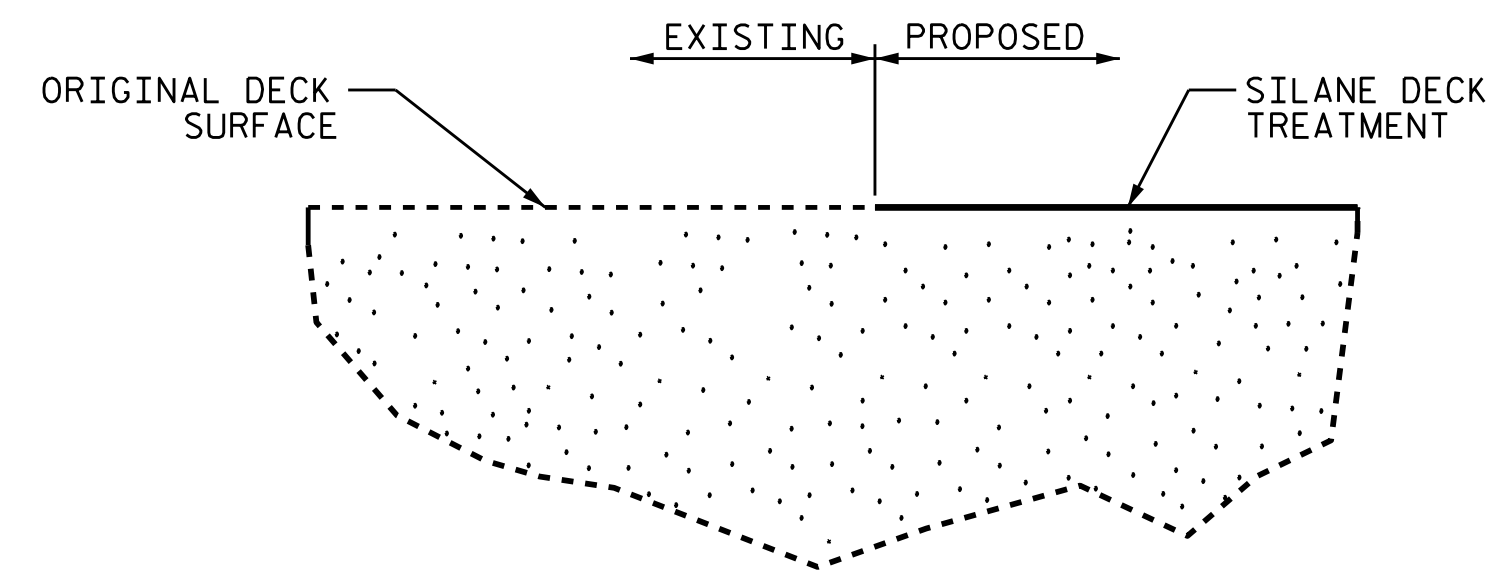

DETAIL FOR
SILANE DECK TREATMENT

PROJECT NO. U-5826
WAKE COUNTY
 BRIDGE NO. 910775



DocuSigned by:
 Francesca Lea
 B79DAD865D8A6F...
 11/4/2019

STATE OF NORTH CAROLINA
 DEPARTMENT OF TRANSPORTATION
 RALEIGH

SUPERSTRUCTURE
 TYPICAL SECTION
 AND SILANE DECK
 TREATMENT DETAILS

DRAWN BY : S. T. SANDOR/ M. WELDON DATE : 09/2019
 CHECKED BY : W. D. REAMS DATE : 09/2019

DOCUMENT NOT CONSIDERED
 FINAL UNLESS ALL
 SIGNATURES COMPLETED

REVISIONS					
NO.	BY:	DATE:	NO.	BY:	DATE:
1			3		
2			4		

SHEET NO.
 S-3
 TOTAL SHEETS
 6