

NOTES:


REPAIR LOCATIONS AND ESTIMATE OF QUANTITIES ARE GIVEN WITH THE BEST INFORMATION AVAILABLE. IF ADDITIONAL REPAIRS NOT SHOWN ON THE DRAWINGS ARE DEEMED NECESSARY BY THE ENGINEER, THE ENGINEER WILL NOTE ON THE DRAWINGS THE APPROXIMATE LOCATION AND DESCRIPTION OF THE REPAIRS AND ADJUST THE ACTUAL QUANTITIES ENTERED INTO THE TOTAL BILL OF MATERIALS.





APPROACH SLAB QUANTITIES

| | ESTIMATE | ACTUAL |
|-------------------------------|----------|----------|
| | SO. YDS. | SO. YDS. |
| SHOTBLASTING AT APPROACH SLAB | 20.4 | |
| SILANE DECK TREATMENT | 20.4 | |

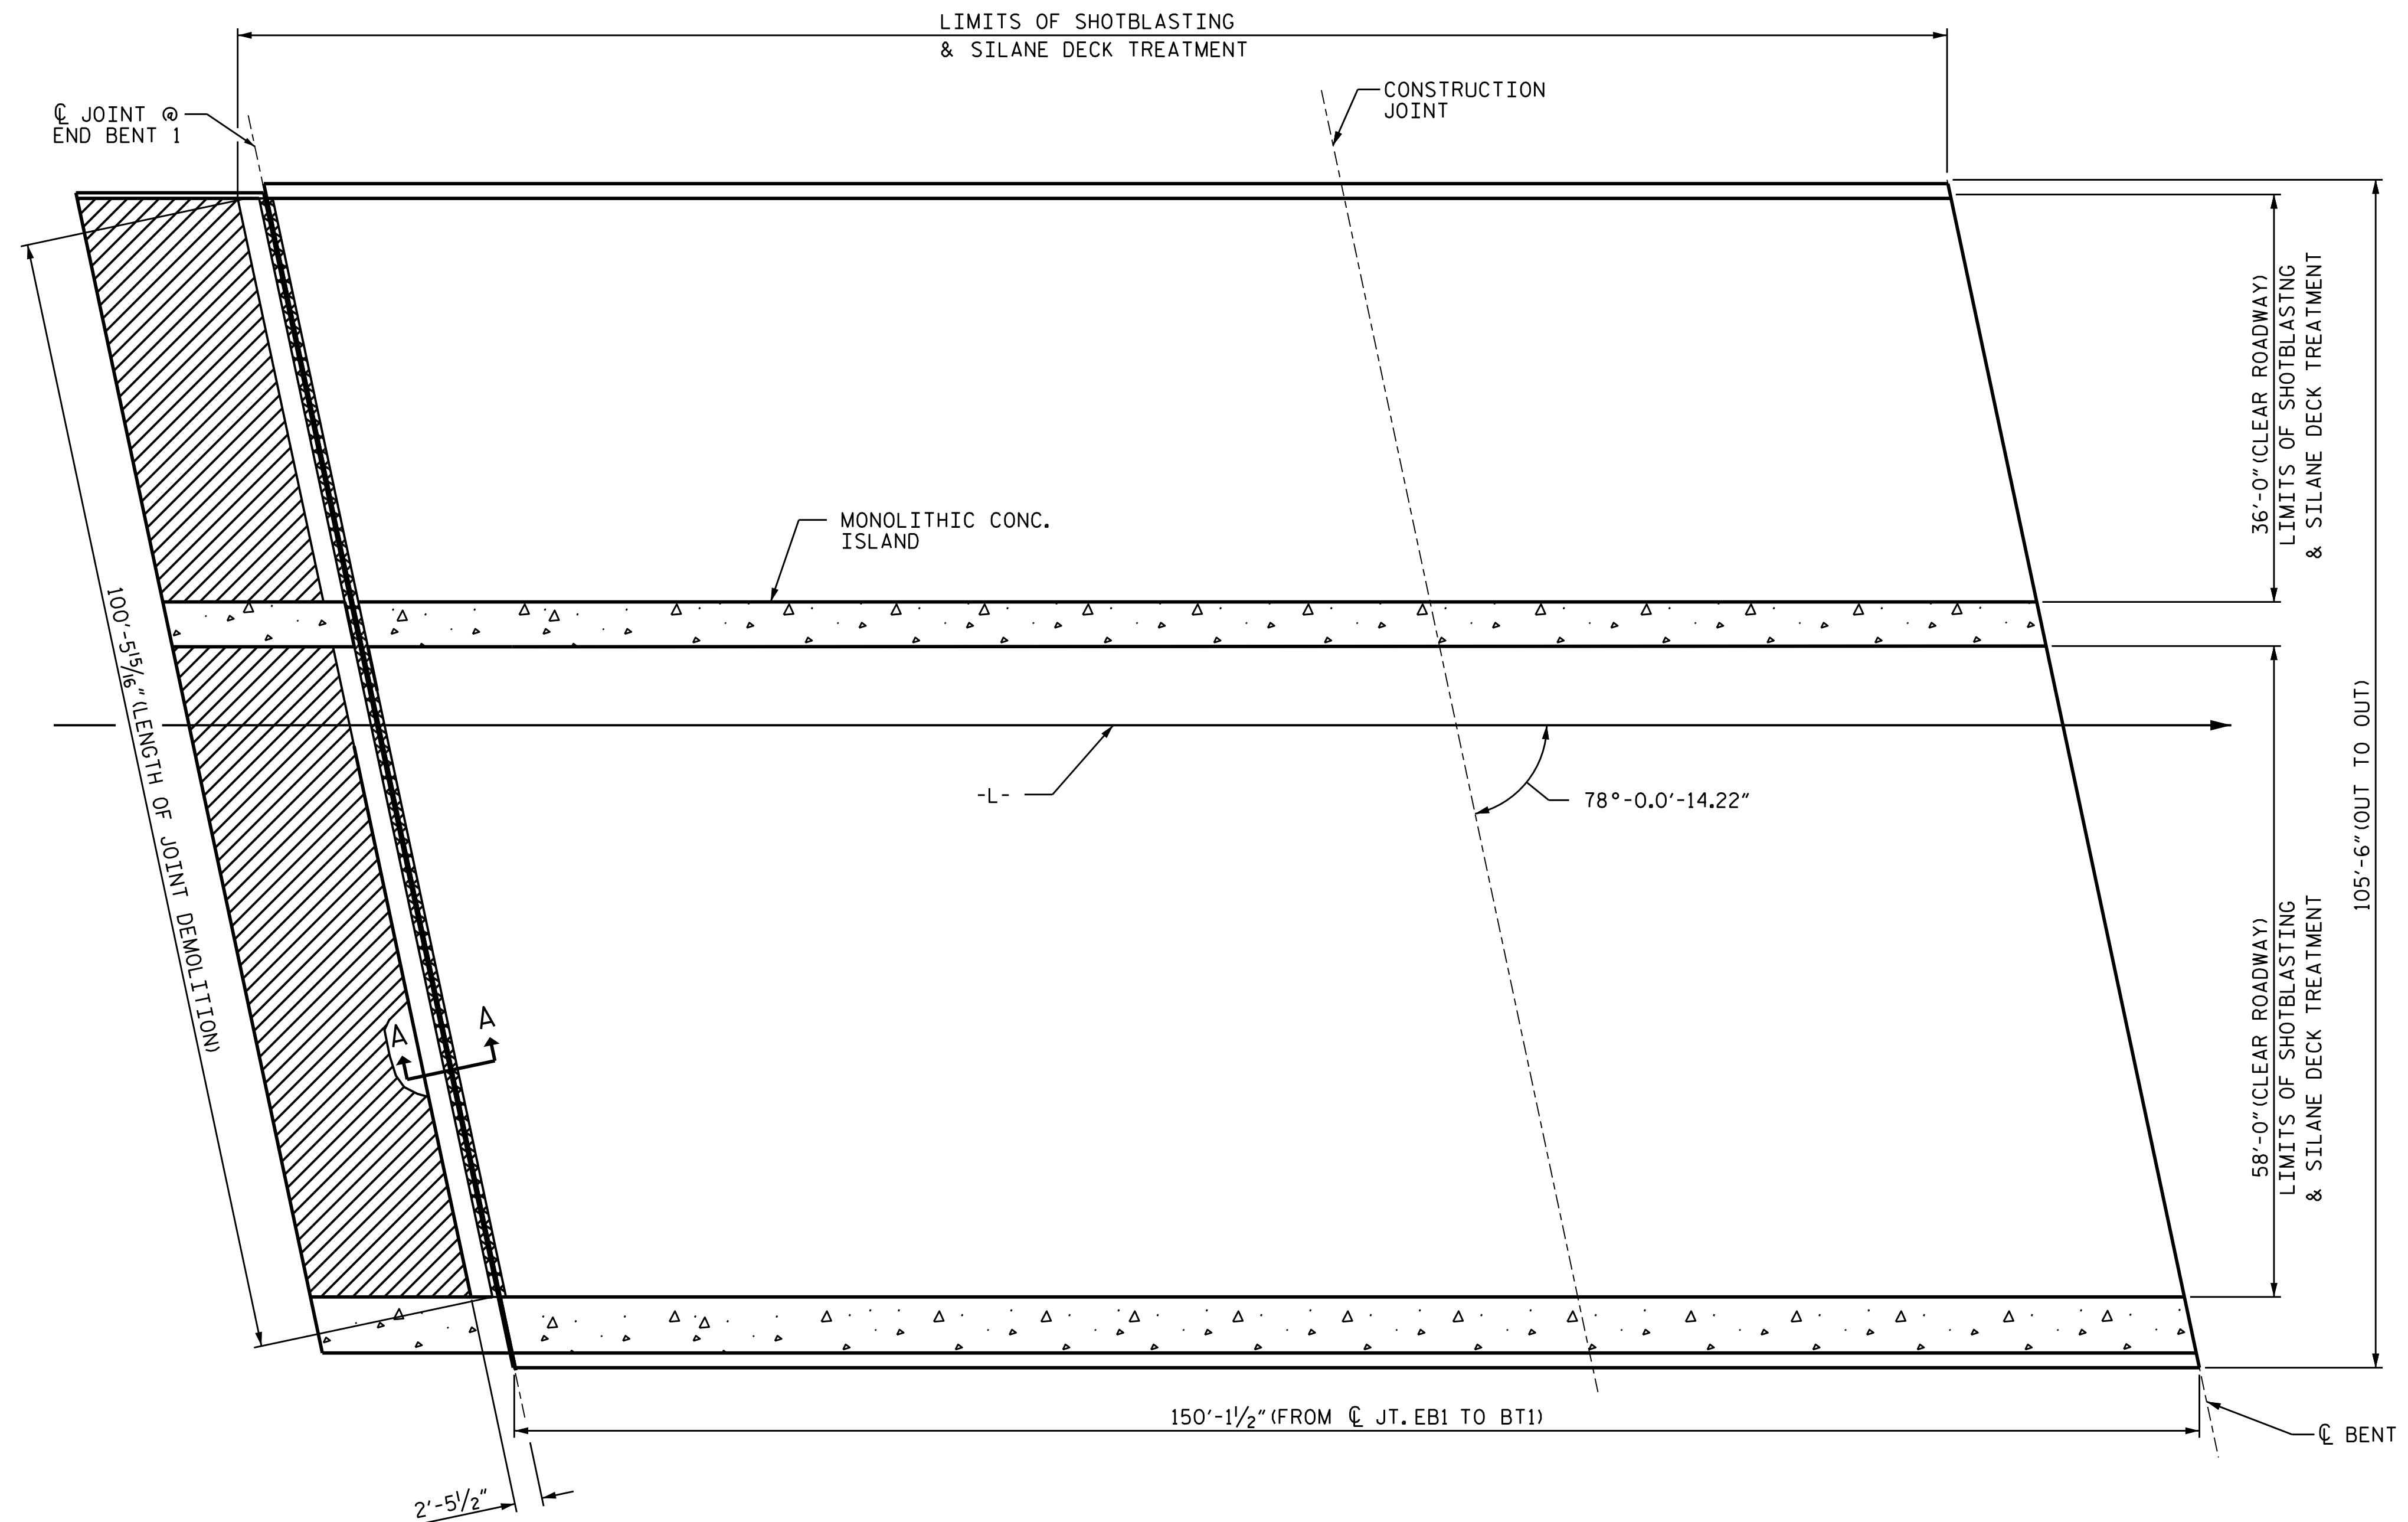
BRIDGE QUANTITIES

| | ESTIMATE | ACTUAL |
|-----------------------------|--------------|--------------|
| | AREA SO. FT. | AREA SO. FT. |
| BRIDGE JOINT DEMOLITION | 100.5 | |
| | ESTIMATE | ACTUAL |
| | SO. YDS. | SO. YDS. |
| SHOTBLASTING OF BRIDGE DECK | 1562.7 | |
| SILANE DECK TREATMENT | 1562.7 | |



-  SHOTBLAST BRIDGE DECK & SILANE DECK TREATMENT
-  BRIDGE JOINT DEMOLITION
-  EXISTING ASPHALT WEARING SURFACE TO REMAIN
-  EXISTING MONOLITHIC CONC. ISLAND AND SIDEWALK TO REMAIN

PROJECT NO. U-5826
WAKE COUNTY
 BRIDGE NO. 910775

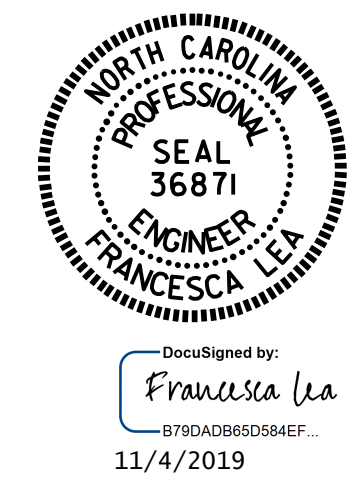

STATE OF NORTH CAROLINA
 DEPARTMENT OF TRANSPORTATION
 RALEIGH
**SURFACE PREPARATION
 & SILANE DECK
 TREATMENT**
 (SPAN A)

PLAN - SPAN A
 FOR SECTION A-A, SEE "JOINT DETAIL" SHEET.

DRAWN BY : M. WELDON DATE : 09/2019
 CHECKED BY : W. D. REAMS DATE : 09/2019

| REVISIONS | | | | | | SHEET NO. |
|-----------|-----|-------|-----|-----|-------|--------------|
| NO. | BY: | DATE: | NO. | BY: | DATE: | TOTAL SHEETS |
| 1 | | | 3 | | | S-4 |
| 2 | | | 4 | | | 6 |

DOCUMENT NOT CONSIDERED FINAL UNLESS ALL SIGNATURES COMPLETED