


**TIP PROJECT: BR-0160**

**STATE OF NORTH CAROLINA  
DEPARTMENT OF TRANSPORTATION**

**PAVEMENT MARKING PLAN  
BRUNSWICK COUNTY**

**LOCATION: REPLACE BRIDGE 15 OVER CALABASH  
RIVER ON NC 179B (BEACH DR. SW)**

TIP NO. BR-0160	SHEET NO. PMP-1
APPROVED: <i>Jared M. Bond</i> DATE: 3/22/2023	
SEAL 	
DOCUMENT NOT CONSIDERED FINAL UNLESS ALL SIGNATURES COMPLETED	

**INDEX**

SHEET NO.	DESCRIPTION
PMP-1	PAVEMENT MARKING PLAN TITLE AND SCHEDULE SHEET
PMP-2 THRU PMP-3	PAVEMENT MARKING DETAIL

**GENERAL NOTES**

THE FOLLOWING GENERAL NOTES APPLY AT ALL TIMES FOR THE DURATION OF THE CONSTRUCTION PROJECT, EXCEPT WHEN OTHERWISE NOTED IN THE PLAN, OR DIRECTED BY THE ENGINEER.

A) INSTALL PAVEMENT MARKINGS AND PAVEMENT MARKERS ON THE FINAL SURFACE AS FOLLOWS:

ROAD NAME	MARKING	MARKER
NC BUS 179 BRIDGE	THERMOPLASTIC POLYUREA	RAISED RAISED

B) TIE PROPOSED PAVEMENT MARKING LINES TO EXISTING PAVEMENT MARKING LINES.

C) REMOVE/REPLACE ANY CONFLICTING/DAMAGED PAVEMENT MARKINGS AND MARKERS.

D) PASSING ZONES WILL BE DETERMINED IN THE FIELD AND MUST BE APPROVED BY THE ENGINEER.

E) REMOVE ALL RESIDUE AND SURFACE LAITANCE BY ACCEPTABLE METHODS ON CONCRETE BRIDGE DECKS PRIOR TO PLACING POLYUREA PAVEMENT MARKING MATERIAL.


**ROADWAY STANDARD DRAWING**

THE FOLLOWING ROADWAY STANDARDS AS APPEAR IN "ROADWAY STANDARD DRAWINGS" - PROJECT SERVICES UNIT - N.C. DEPARTMENT OF TRANSPORTATION - RALEIGH, N.C., DATED JANUARY 2018 ARE APPLICABLE TO THIS PROJECT AND BY REFERENCE HEREBY ARE CONSIDERED A PART OF THESE PLANS:


STD. NO.	TITLE
1205.01	PAVEMENT MARKINGS - LINE TYPES AND OFFSETS
1205.02	PAVEMENT MARKINGS - TWO-LANE AND MULTILANE ROADWAYS
1205.12	PAVEMENT MARKINGS - BRIDGES
1250.01	RAISED PAVEMENT MARKERS - INSTALLATION SPACING
1251.01	RAISED PAVEMENT MARKERS - PERMANENT AND TEMPORARY
1261.01	GUARDRAIL AND BARRIER DELINEATORS - INSTALLATION SPACING
1261.02	GUARDRAIL AND BARRIER DELINEATORS - TYPES AND MOUNTING
1262.01	GUARDRAIL END DELINEATION



**PAVEMENT MARKING SCHEDULE**

T1	WHITE EDGELINE	THERMOPLASTIC (4", 90 MIL)
T13	YELLOW DOUBLE CENTER	THERMOPLASTIC (4", 90 MIL)
W1	WHITE EDGELINE	POLYUREA (4", 30 MIL)
W13	YELLOW DOUBLE CENTER	POLYUREA (4", 30 MIL)
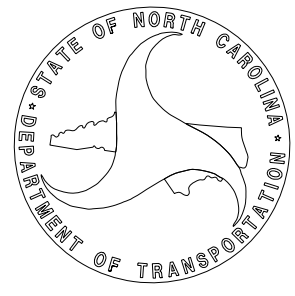
<b>PLAN SUBMITTED TO:</b> NCDOT DIVISION 3	
<b>JESSI LEONARD, P.E.</b> DIVISION TRAFFIC ENGINEER	

<b>PLAN PREPARED BY: RS&amp;H</b>	 8521 SIX FORKS ROAD, SUITE 400 RALEIGH, NC 27615 NC FIRM LICENSE No: F-0493
<b>JARED BOND, P.E.</b> PROJECT ENGINEER	
<b>NIKI AVGERINOS, E.I.</b> PROJECT DESIGNER	



TIP NO.	SHEET NO.
BR-0160	PMP-2
APPROVED: <i>Jared M. Bond</i> <small>DocuSigned by: Jared M. Bond E001E9DE722A478</small>	
DATE: 3/22/2023	
SEAL	
	
DOCUMENT NOT CONSIDERED FINAL UNLESS ALL SIGNATURES COMPLETED	

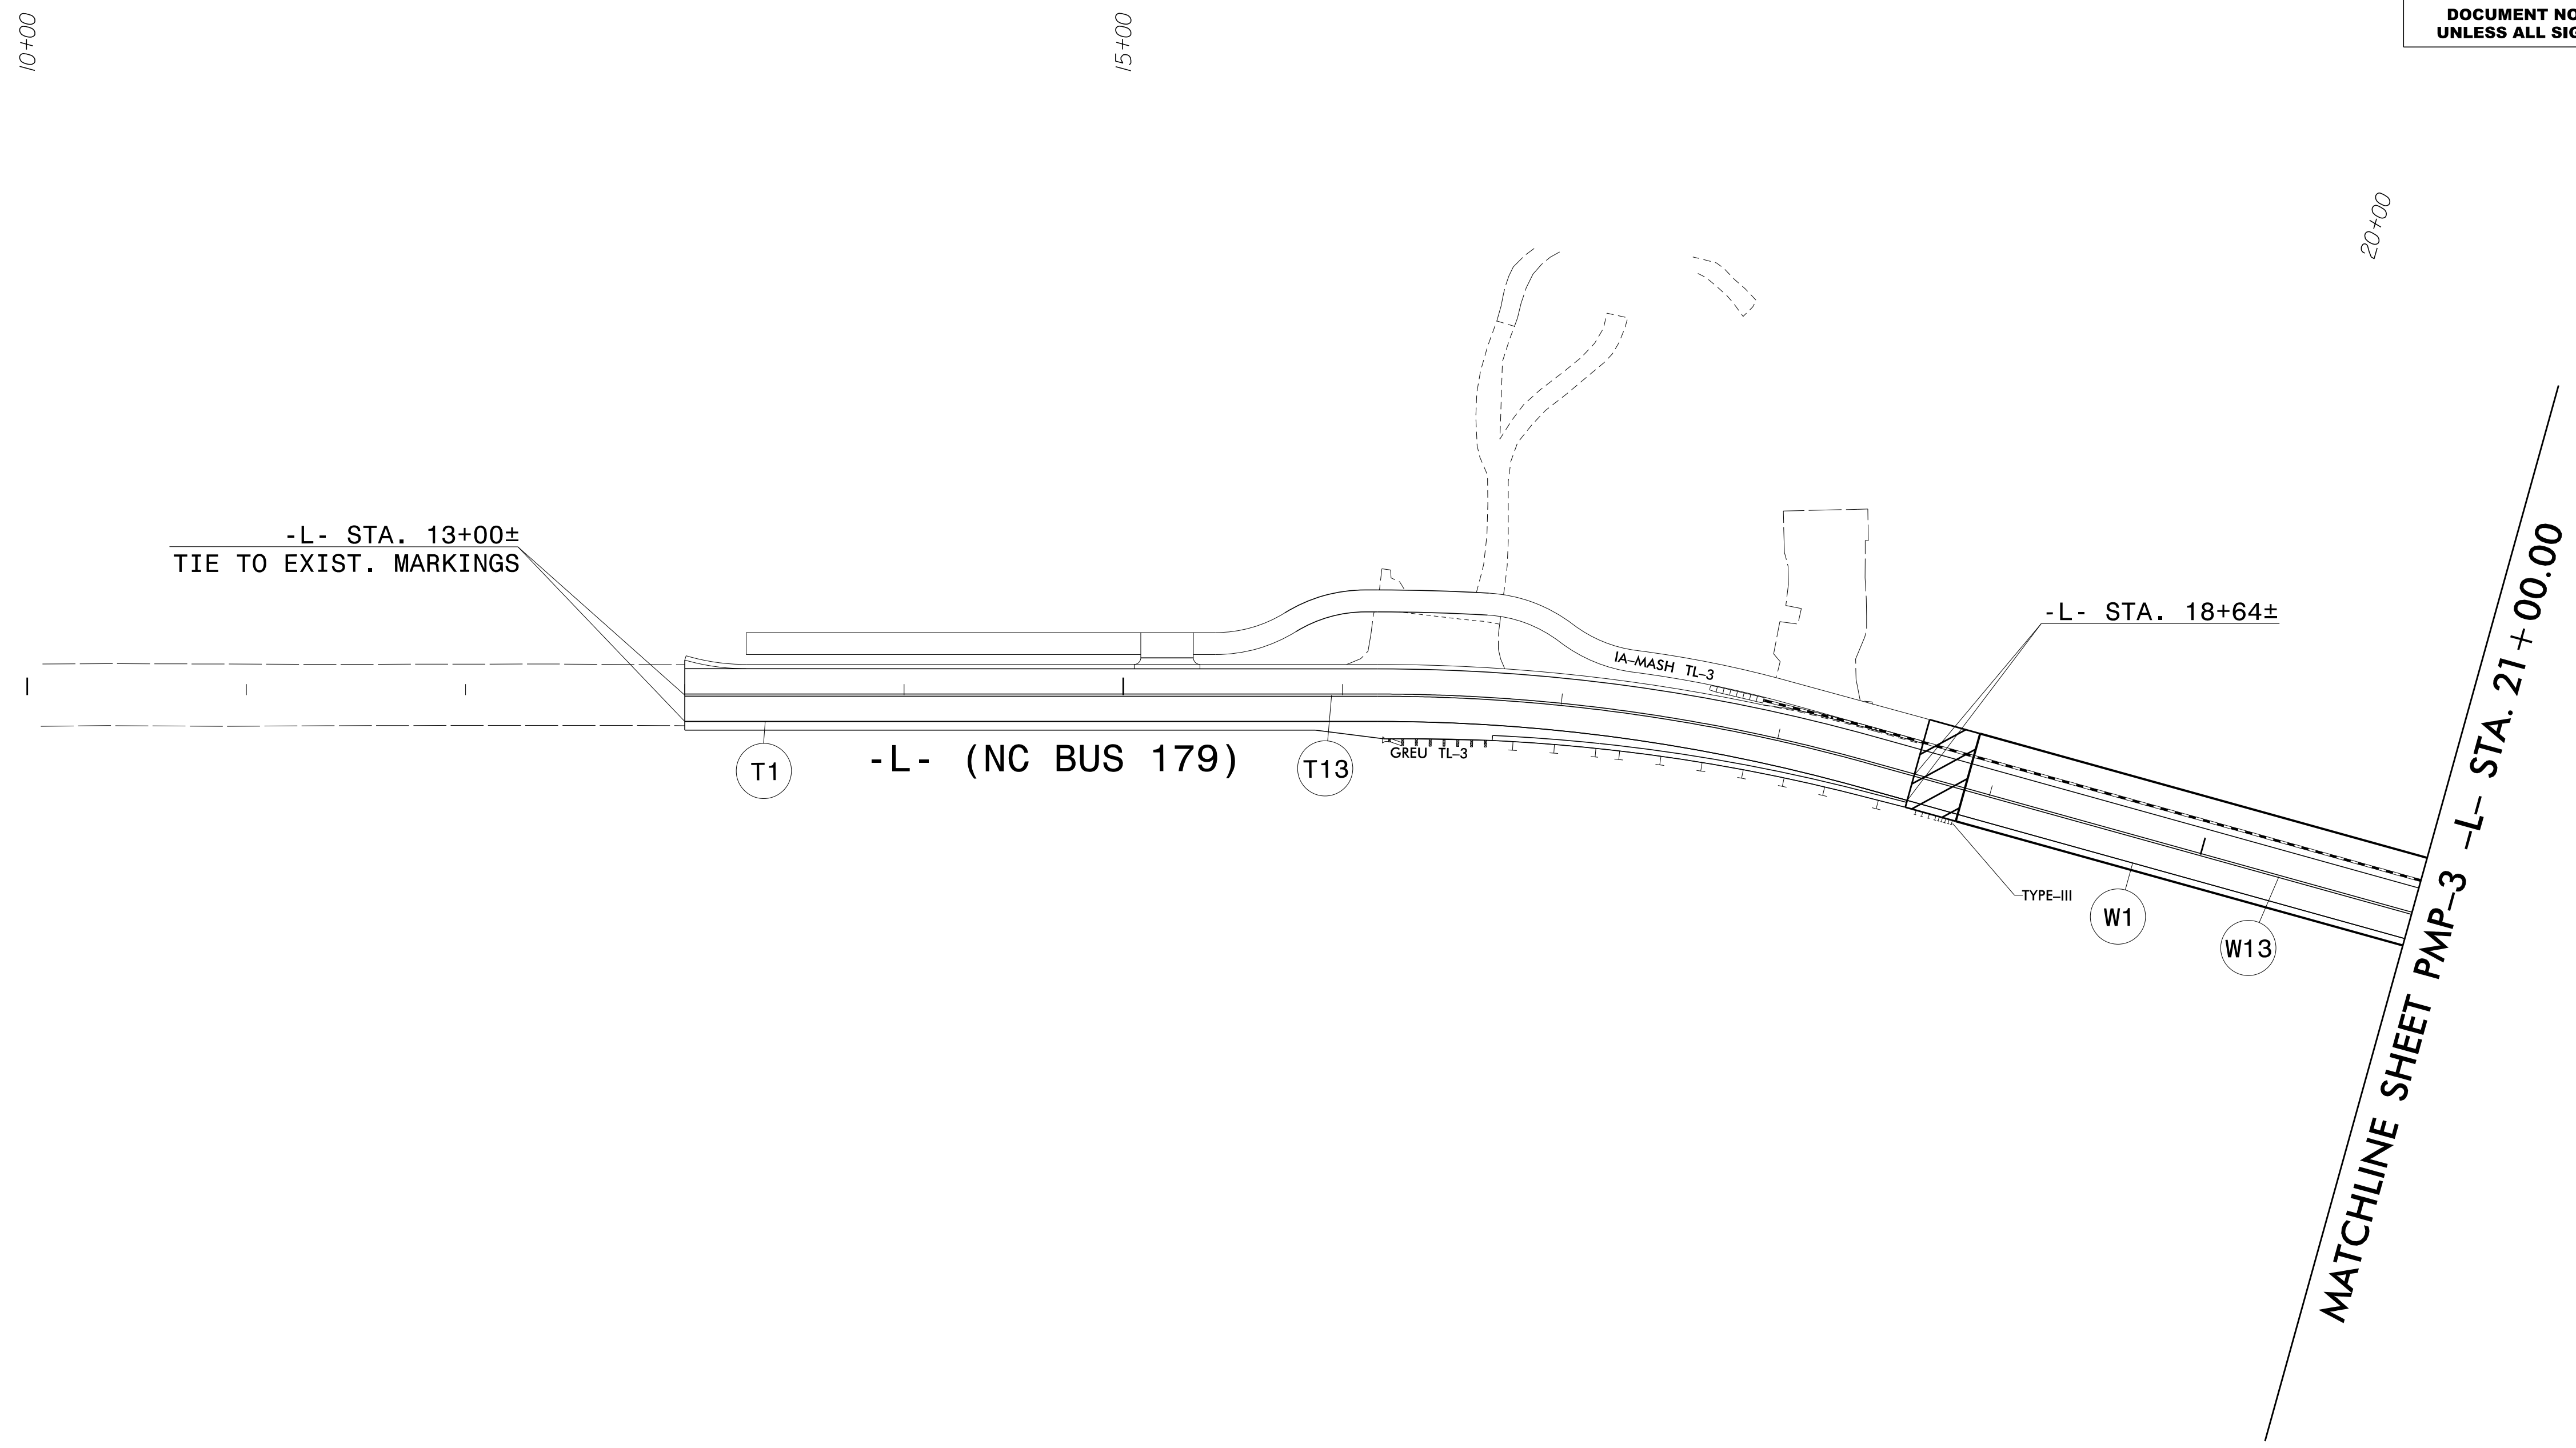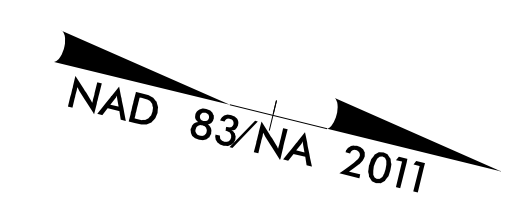


3/22/2023  
 R:\Traffic\Definition\BR160\_PMP-dtl-01.dgn  
 User:Morrow


**RS&H** 8521 SIX FORKS ROAD, SUITE 400  
 RALEIGH, NC 27615  
 NC FIRM LICENSE No: F-0493

**PAVEMENT MARKING DETAIL**

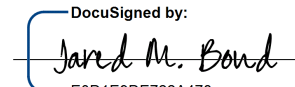TIP NO. BR-0160	SHEET NO. PMP-3
APPROVED:  DATE: 3/22/2023	
SEAL 	
DOCUMENT NOT CONSIDERED FINAL UNLESS ALL SIGNATURES COMPLETED	

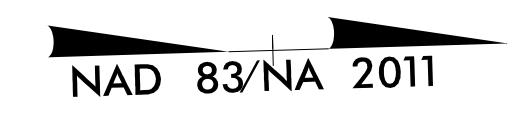

MATCHLINE SHEET PMP-2 -L- STA. 21 + 00.00

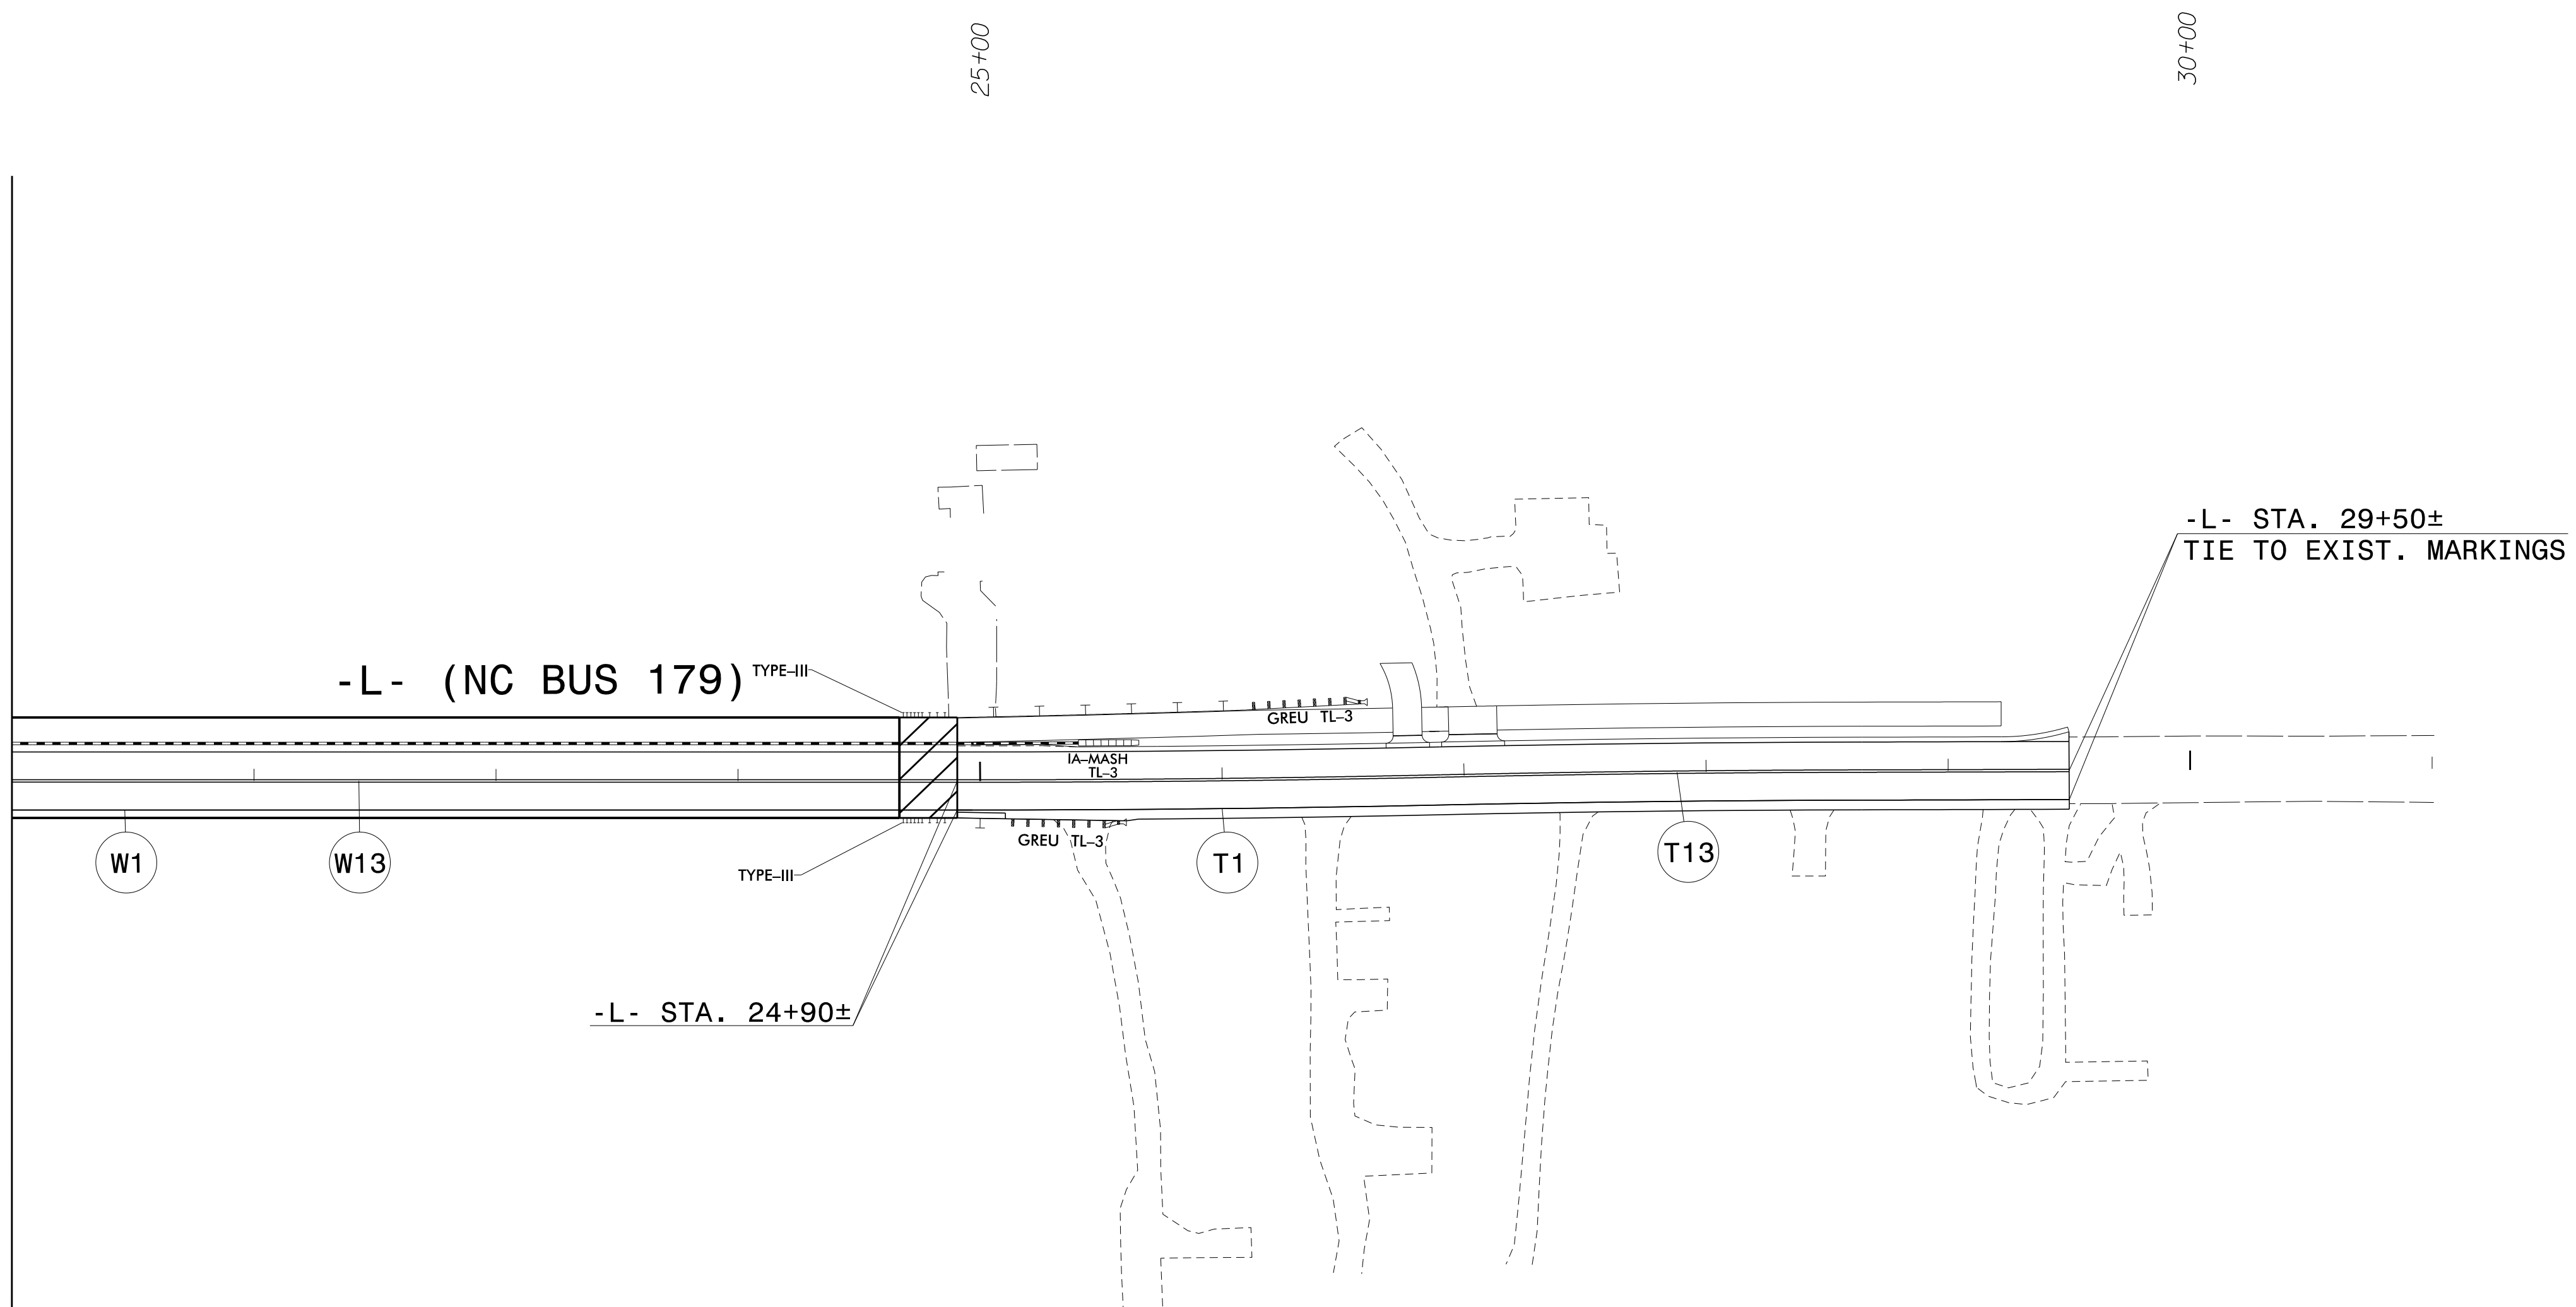

3/22/2023  
R:\Traffic\Definition\BR160\_PMP-dtl-02.dgn  
User:Morrow

**RS&H** 8521 SIX FORKS ROAD, SUITE 400  
 RALEIGH, NC 27615  
 NC FIRM LICENSE No: F-0493

**PAVEMENT MARKING DETAIL**