TIP PROJECT: BR-016

STATE OF NORTH CAROLINA DEPARTMENT OF TRANSPORTATION

SIGNING PLAN BRUNSWICK COUNTY

LOCATION: REPLACE BRIDGE 15 OVER CALABASH RIVER ON NC 179B (BEACH DR. SW)

TIP NO.

BR - 0160

SIGN - 1

APPROVED:

JAVA M. BOWL

EOD1E9DE722A478...

SEAL

SEAL

O40418

NG INE ED.

M. BOWL

SEAL

O40418

DOCUMENT NOT CONSIDERED FINAL UNLESS ALL SIGNATURES COMPLETED

ROADWAY STANDARD DRAWING

THE FOLLOWING ROADWAY STANDARDS AS APPEAR IN "ROADWAY STANDARD DRAWINGS" - PROJECT SERVICES UNIT - N.C. DEPARTMENT OF TRANSPORTATION - RALEIGH, N.C., DATED JANUARY 2018 ARE APPLICABLE TO THIS PROJECT AND BY REFERENCE HEREBY ARE CONSIDERED A PART OF THESE PLANS:

NO.

904.50

901.70 SIGN STRINGERS AND SUPPORT SPACING 903.10 GROUND MOUNTED SIGN SUPPORTS 904.10 ORIENTATION OF GROUND MOUNTED SIGNS

TITLE

MOUNTING OF TYPE 'D', 'E' AND 'F' SIGNS ON 'U' CHANNEL POSTS

SUMMARY (

			SUMMART OF QUARTITIES		
ITEM NO.		0.	ITEM DESCRIPTION	QUANTITY	UNIT
	DESC. NO.	SECT. NO.			
	4025000000-E 4072000000-E 4102000000-N 4116100000-N 4155000000-N	901 903 904 904 907	CONTRACTOR FURNISHED, TYPE E SIGN SUPPORTS, 3 LB STEEL U-CHANNEL SIGN ERECTION, TYPE E SIGN ERECTION, RELOCATE TYPE E DISPOSAL OF SIGN SYSTEM, U-CHANNEL	23 50 5 2 5	S.F. L.F. EA. EA.

SIGNING & DELINEATION REGIONAL ENGINEER

GENERAL NOTES

- IF REMOVAL OR RELOCATION OF SIGNS ON PRIVATE STREET (NON-STATE MAINTAINED) IS REQUIRED DUE TO CONSTRUCTION, THE CONTRACTOR SHALL INFORM THE ENGINEER. THE WORK WILL BE COMPLETED BY OTHERS.
- WHEN NOT STATIONED OR DIMENSIONED ON PLANS, ALL 'E' AND 'F' SIGNS SHALL BE FIELD LOCATED BY THE ENGINEER.

- ALL EXISTING SIGNS ON "U" CHANNEL POST WITHIN THE PROJECT LIMITS SHALL BE REMOVED AND DISPOSED OF UNLESS OTHERWISE NOTED ON PLANS.

- WHEN EXISTING SIGNS ARE REMOVED AND INSTALLED ON NEW SUPPORTS, THE RE-ERECTION SHALL IMMEDIATELY FOLLOW THE REMOVAL.
- THE BACKGROUND FOR TYPE E & F SIGNS SHALL BE TYPE C REFLECTIVE SHEETING.
- SEE ROADWAY PLANS FOR GUARD/GUIDE RAIL DETAILS.

INDEX

SHEET NO. DESCRIPTION

SIGN-1 TITLE SHEET

SIGN-2 TYPE "E" SIGNS SHEET

SIGN-3 THRU 4 PROPOSED AND EXISTING SIGN DETAIL SHEETS

PLAN SUBMITTED TO: NCDOT DIVISION 3

AYMAN I. ALQUDWAH, P.E.



PLAN PREPARED BY: RS&H

JARED BOND, P.E. PROJECT ENGINEER

NIKI AVGERINOS, E.I. PROJECT DESIGN ENGINEER



8521 SIX FORKS ROAD, SUITE 400 RALEIGH, NC 27615 NC FIRM LICENSE No: F-0493

				BR-0160 SIGN-2
401 QUANTITY REQ'D _2_	402 QUANTITY REQ'D_2_	403 QUANTITY REQ'D_2		APPROVED: Jand M. Bowd EOD1E9DE722A478 DATE: 3/14/2023
SPEED LIMIT 24 X 30 R2-1	NO FISHING FROM BRIDGE	NO PARKING ANY TIME		SEAL SEAL O40418 O40418 O40418 O40418
ONE "U" POST PER SIGN	ONE "U" POST PER SIGN	ONE "U" POST PER SIGN		DOCUMENT NOT CONSIDERED FINAL UNLESS ALL SIGNATURES COMPLETED
			RS	8521 SIX FORKS ROAD, SUITE 400 RALEIGH, NC 27615 NC FIRM LICENSE No: F-0493
			TYPE	"E" SIGNS
	SPEED LIMIT 24 X 30 R2-1	SPEED LIMIT 45 PROPERTY AND RESULT AND RESUL	SPEED LIMIT 45 R2-1 NO FISHING PARKING ANY TIME NO PARKING ANY TIME	SEED 145

DocuSign Envelope ID: 6DA140DF-9B86-438B-AD7B-E751754E3CAB

NAD 83/NA 2011

BR-0160

SIGN-3

APPROVED:

DocuSigned by:

LEDD1E9DE722A478...

DATE:


3/14/2023

TIP NO.

SHEET NO.



DOCUMENT NOT CONSIDERED FINAL UNLESS ALL SIGNATURES COMPLETED

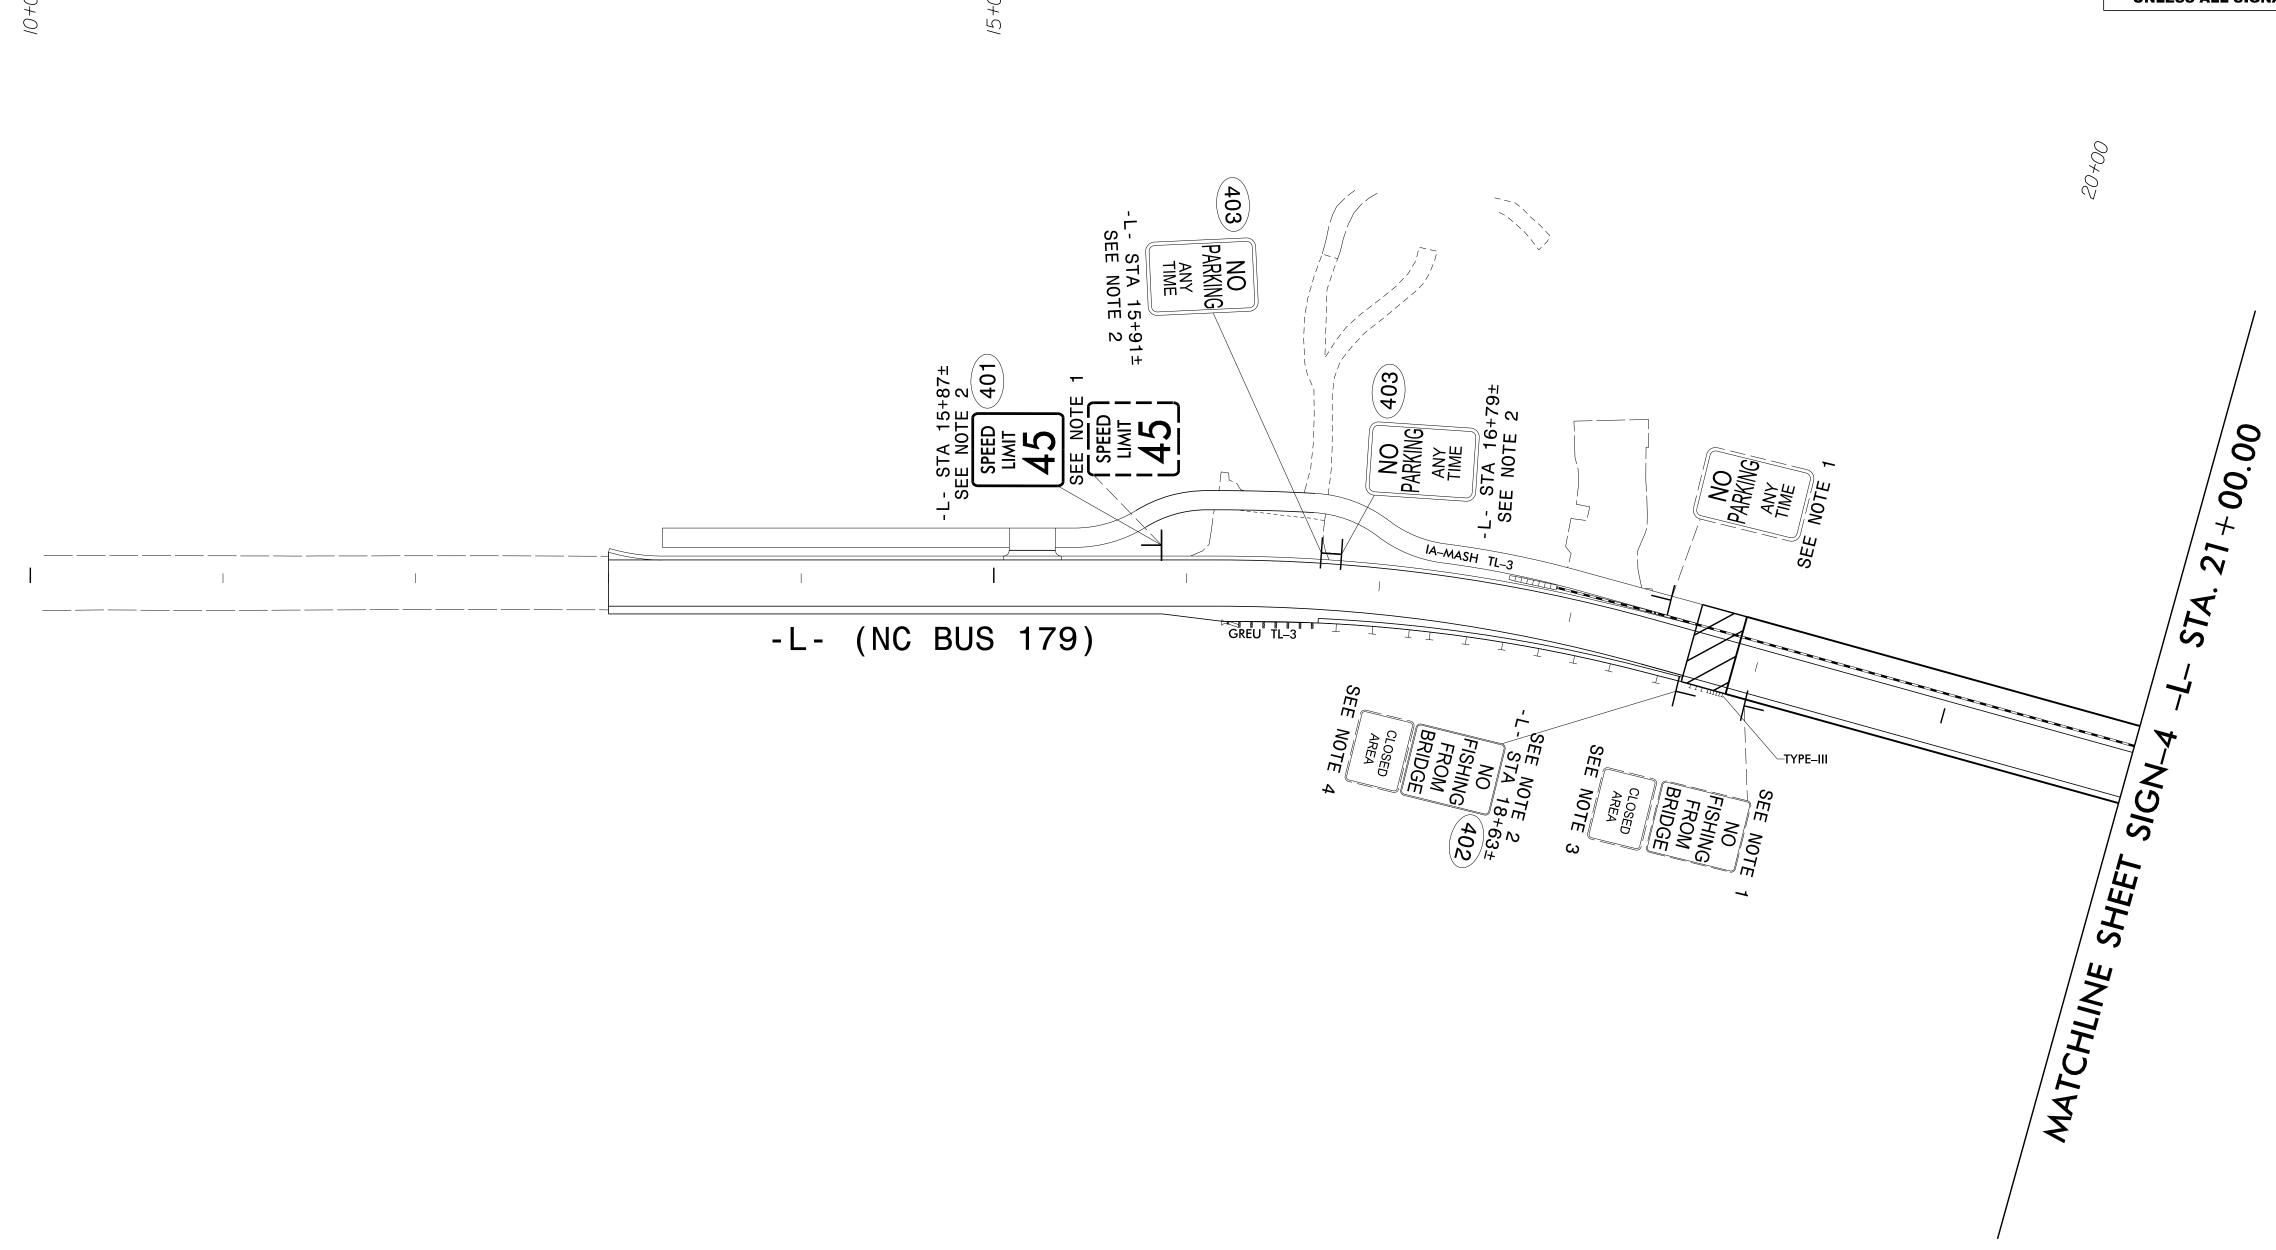

(PROJECT NOTES)

- DISPOSAL OF SIGN SYSTEM, U-CHANNEL
- 2 SIGN ERECTION, TYPE D, E, AND F
- 3 RELOCATE SIGN, TYPE E
- 4 SIGN ERECTION, RELOCATE SIGN TYPE E



PROPOSED AND EXISTING SIGNS

DocuSign Envelope ID: 6DA140DF-9B86-438B-AD7B-E751754E3CAB

NAD 83/NA 2011

BR-0160

BR-0160

SIGN-4


APPROVED:

DATE: 3/14/2023

SEAL



DOCUMENT NOT CONSIDERED FINAL UNLESS ALL SIGNATURES COMPLETED

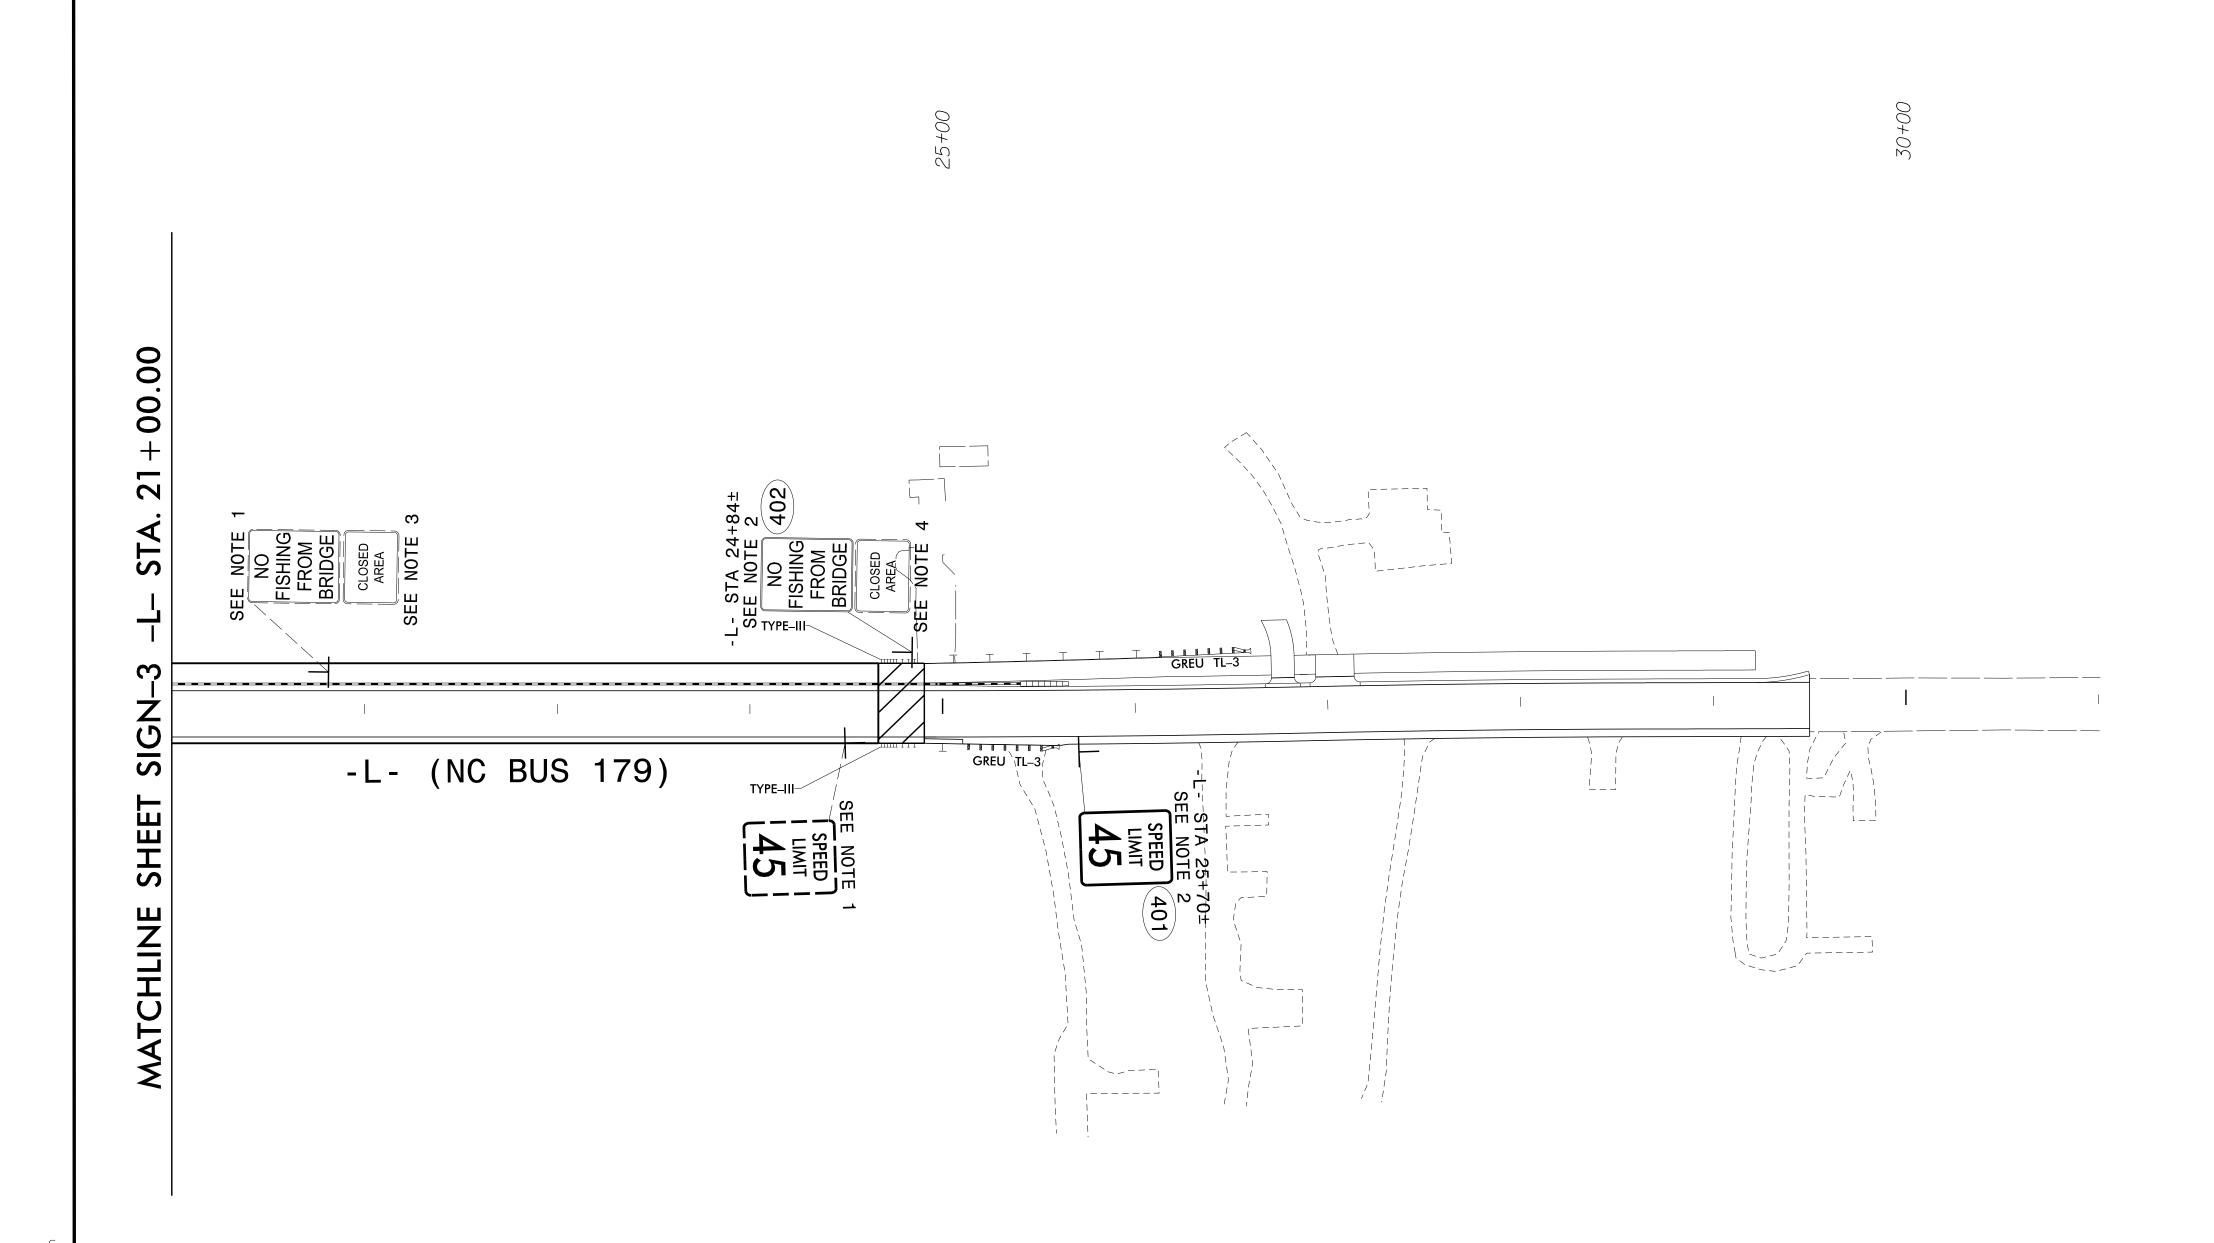

PROJECT NOTES

- 1 DISPOSAL OF SIGN SYSTEM, U-CHANNEL
- 2 SIGN ERECTION, TYPE D, E, AND F
- 3 RELOCATE SIGN, TYPE E
- SIGN ERECTION, RELOCATE SIGN TYPE E

8521 SIX FORKS ROAD, SUITE 400
RALEIGH, NC 27615
NC FIRM LICENSE No: F-0493

PROPOSED AND EXISTING SIGNS