
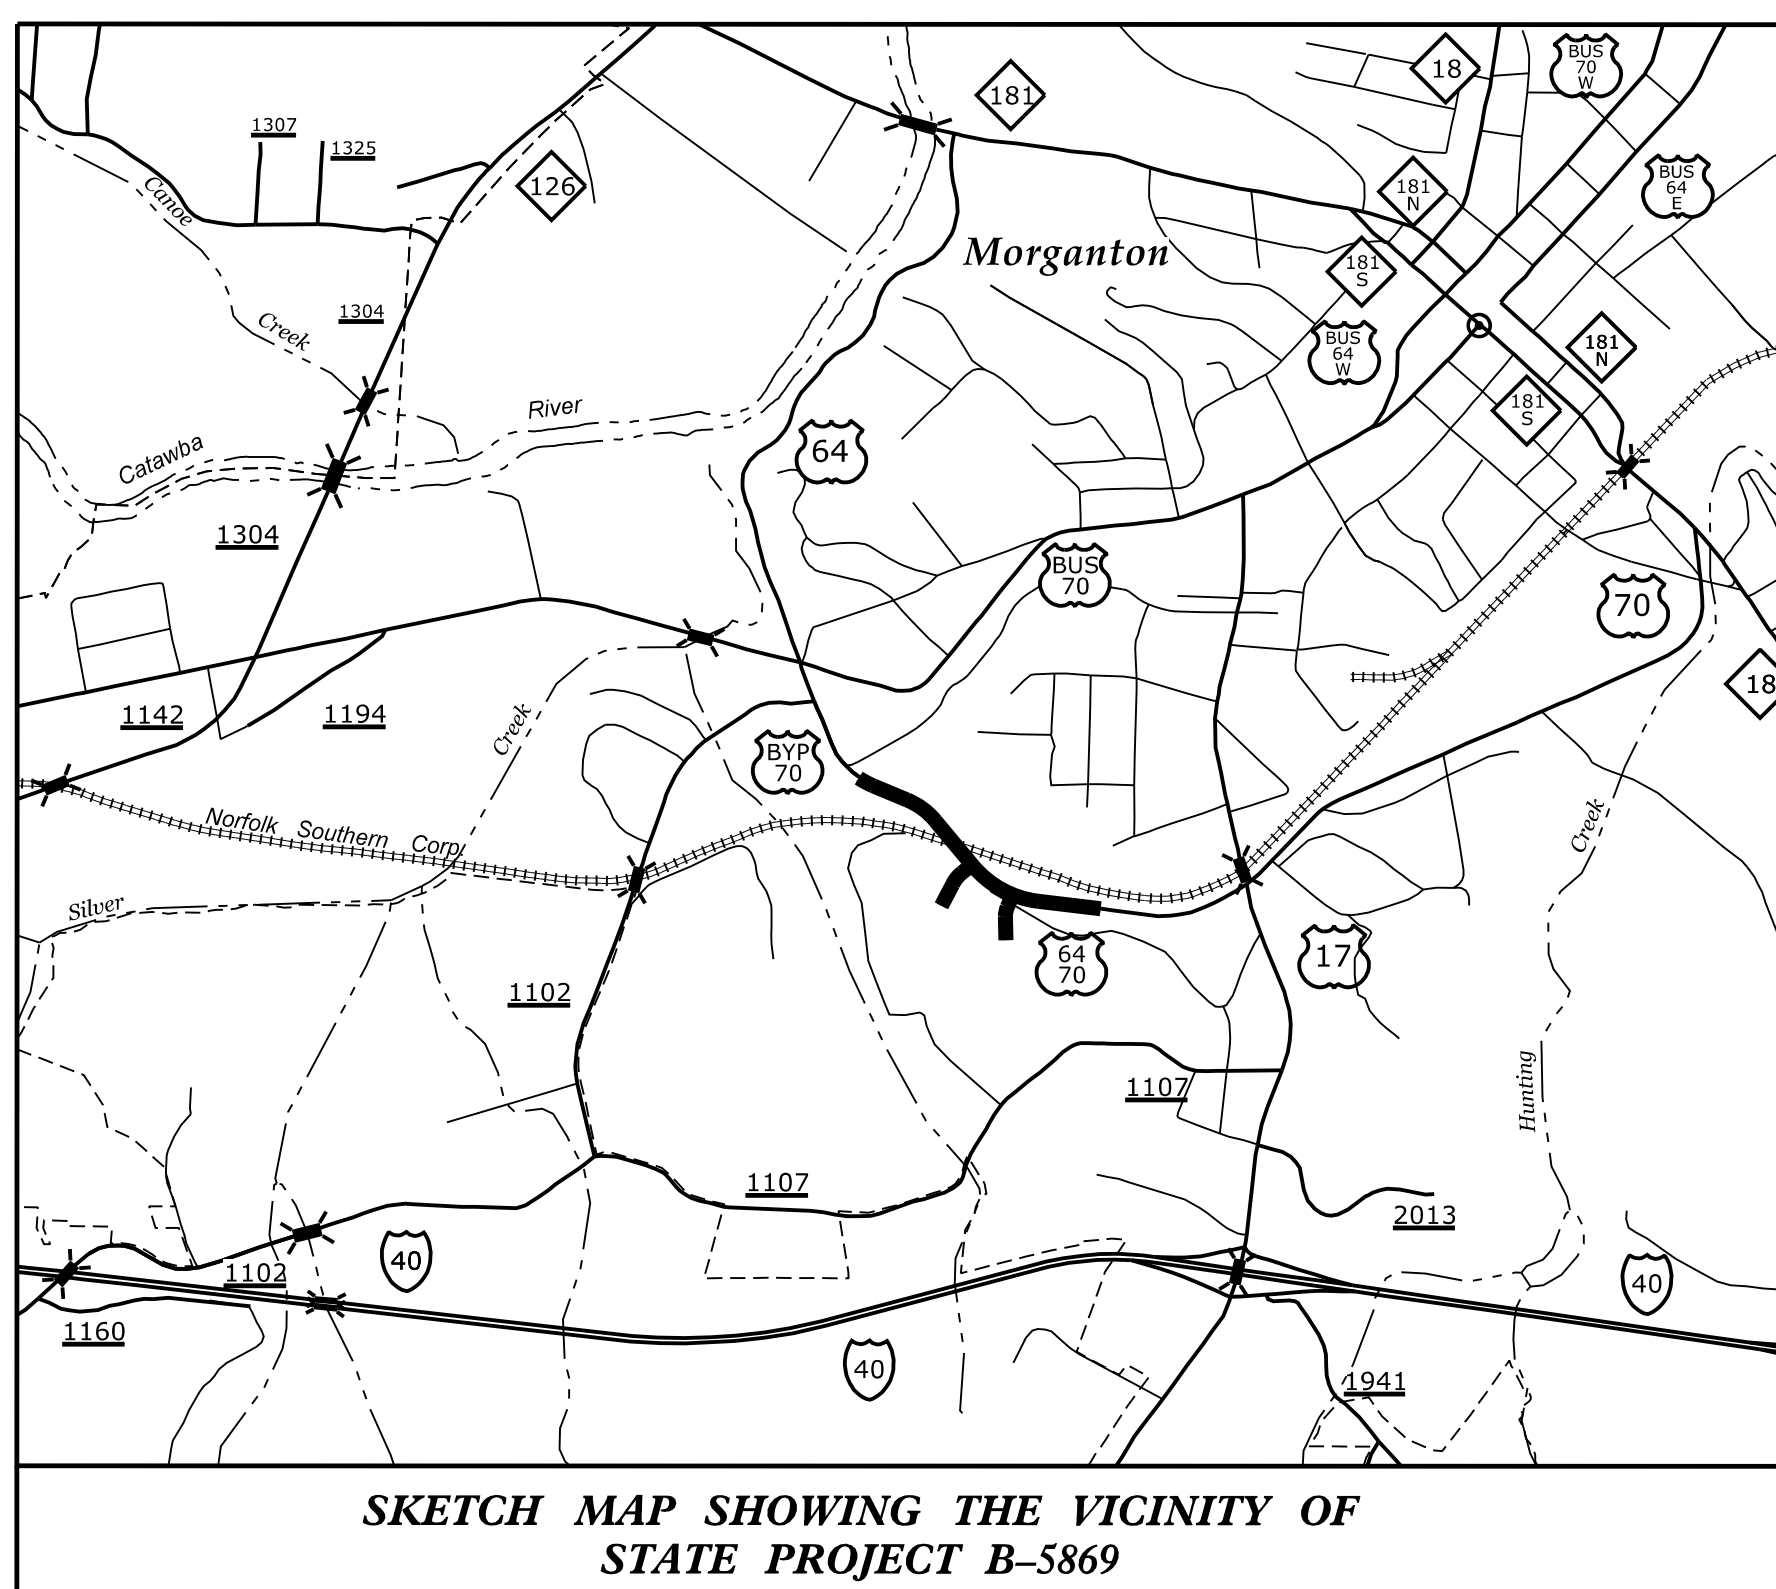


STATE OF NORTH CAROLINA  
DIVISION OF HIGHWAYS

**TRANSPORTATION MANAGEMENT PLAN**


**BURKE COUNTY**

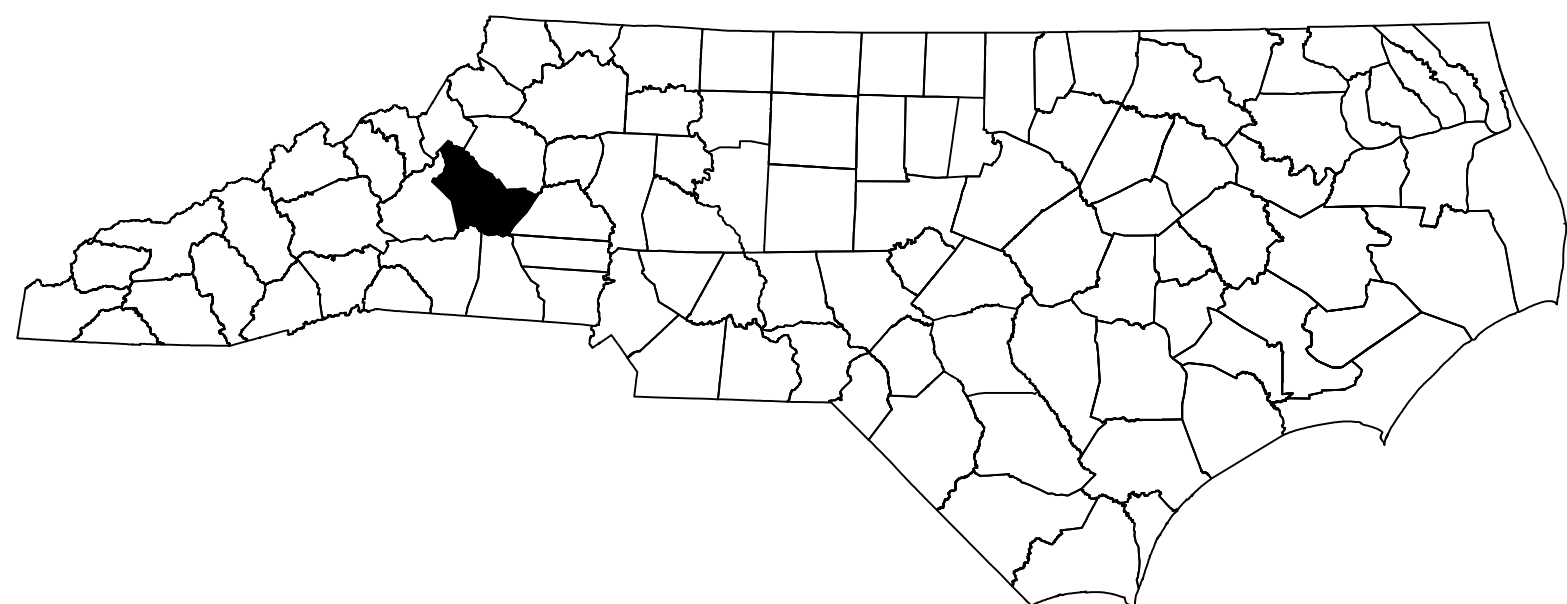

**LOCATION: BRIDGE NO. 99 ON US 64/US 70 (FLEMING DRIVE)  
OVER SOUTHERN RAILROAD**


**TYPE OF WORK: GRADING, DRAINAGE, PAVING,  
& STRUCTURES**

PLOT DRIVER: NCDOT\_pdf\_color\_eng\_50.plt  
USER: CHARNDEN  
FILE: pw:\pwhdruseas01\HDR\_US\_East\_01\Documents\5705\10127505\6.0\_CAD\_BIM\6.2\_WIP\Division 13\B-5869\TrafficControl\TCP\B5869\_tmp\_01\_title.dgn  
PENTABLE: NCDOT\_tcp.tbl  
DATE: 1/6/2023  
TIME: 2:11:10 PM

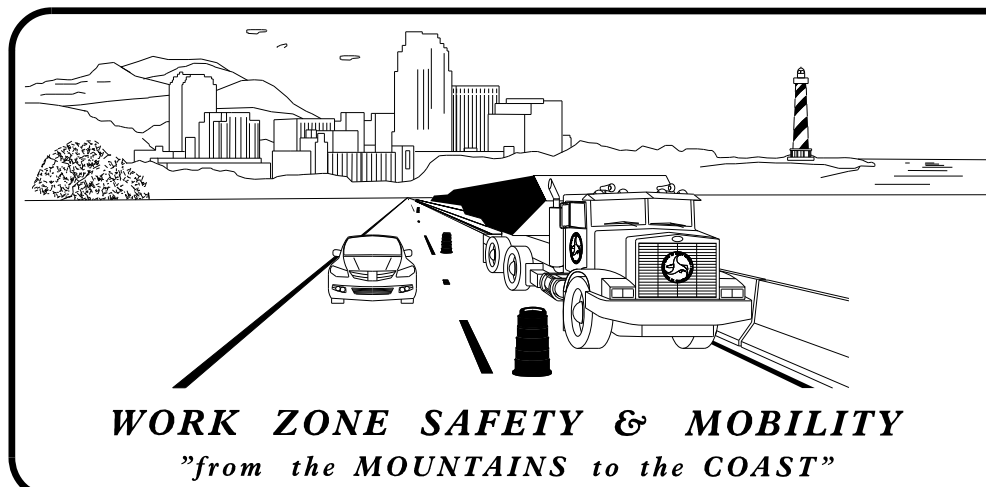

**PLANS PREPARED BY:**  
  
MIKE RZEPKA, P.E.  
PROJECT ENGINEER  
  
CHRIS HARNDEN  
PROJECT DESIGN ENGINEER

**NCDOT CONTACTS:**  
  
ZACHARY CLARK, P.E.  
PROJECT ENGINEER  
  
KARMEN DAIS, P.E.  
PROJECT DESIGN ENGINEER

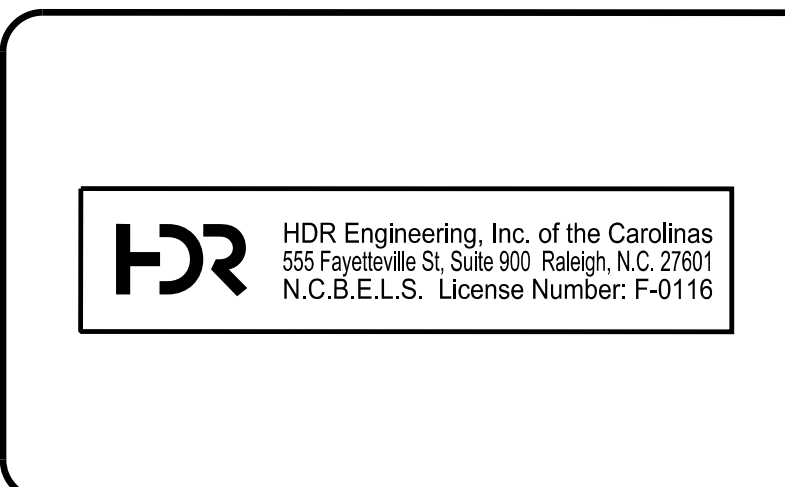

**APPROVED:** Michael T. Rzepka  
**DATE:** 3/27/2023  
  
SEAL  
SEAL  
15876  
MICHAEL T. RZEPKA  
ENGINEER

**INDEX OF SHEETS**

<u>SHEET NO.</u>	<u>TITLE</u>
TMP-1	INDEX OF SHEETS
TMP-1A	LIST OF APPLICABLE ROADWAY STANDARD DRAWINGS, LEGEND & TEMPORARY PAVEMENT MARKING SCHEDULE
TMP-2 & 2A	TRANSPORTATION OPERATIONS PLAN
TMP-2B	TEMPORARY SHORING DATA
TMP-3	PHASING
TMP-4 THRU TMP-5	PHASE I DETAILS
TMP-6 THRU TMP-7	PHASE II DETAILS
TMP-8 THRU TMP-9	PHASE III DETAILS
TMP-10 THRU TMP-11	PHASE IV DETAILS

SHEET NO.  
TMP-1

**B-5869**

**TIP PROJECT:**