



- BEGIN WEDGE TEMP. GRADE FROM STA 24+85 TO STA 27+60± (TO MATCH PHASE 2 -L TEMP2- GRADE)
- COMPLETE WEDGE TIE WHEN SHIFTING WB TRAFFIC TO PHASE 4 PATTERN

- PLACE TEMPORARY MARKINGS IN THE FINAL PATTERN ON -DR- AND AT SHOPPING CENTER INTERSECTION (SEE FINAL MARKING PLAN)
- INSTALL FINAL SIGNING ON -DR- AND AT SHOPPING CENTER INTERSECTION (SEE SIGNING PLANS)

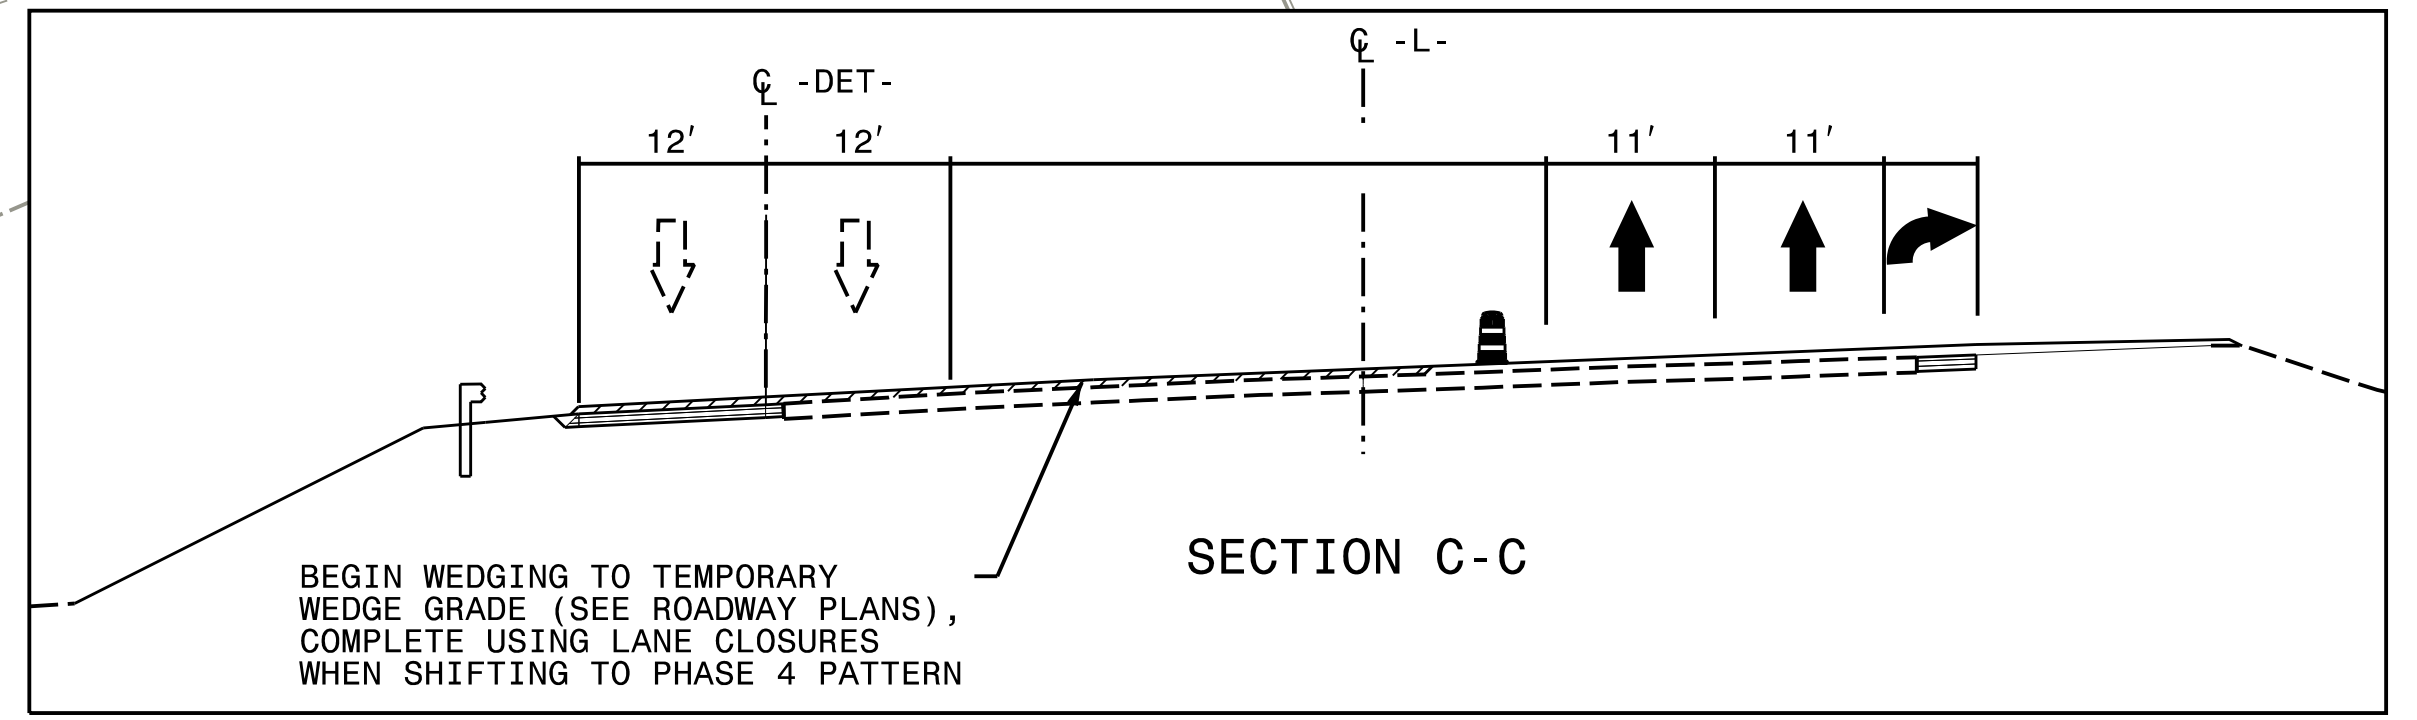

PLOT DRIVER: NCDOT\_pdf\_color\_eng\_50.ppt  
 USER: CHARNDEN  
 DATE: 3/27/2023  
 PENTABLE: NCDOT\_tcp.tbl  
 TIME: 10:43:29 AM  
 FILE: p:\w\h\users\01\HDR-US\_East\_01\Documents\5705\10127505\6.0\_CAD\_BIM\6.2\_WIP\Division 13\B-5869\Traffic\TrafficControl\TCP\B5869\_tmp\_09\_d10106.dgn

APPROVED: *Michael T. Rzepka*  
 DATE: 3/27/2023

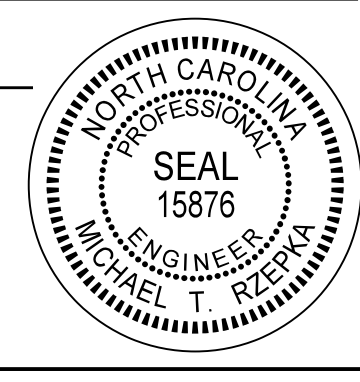

**PHASE 3  
 DETAIL**

**DOCUMENT NOT CONSIDERED FINAL  
 UNLESS ALL SIGNATURES COMPLETED**