



11/21/2022 10:19:07 AM P:\Raleigh\Projects\2018\Division 13 (SEA)\B-5869 (Burke 99)\Structures\Drawings\2\Final\2\B5869_SMU_B2_110099(2).dgn

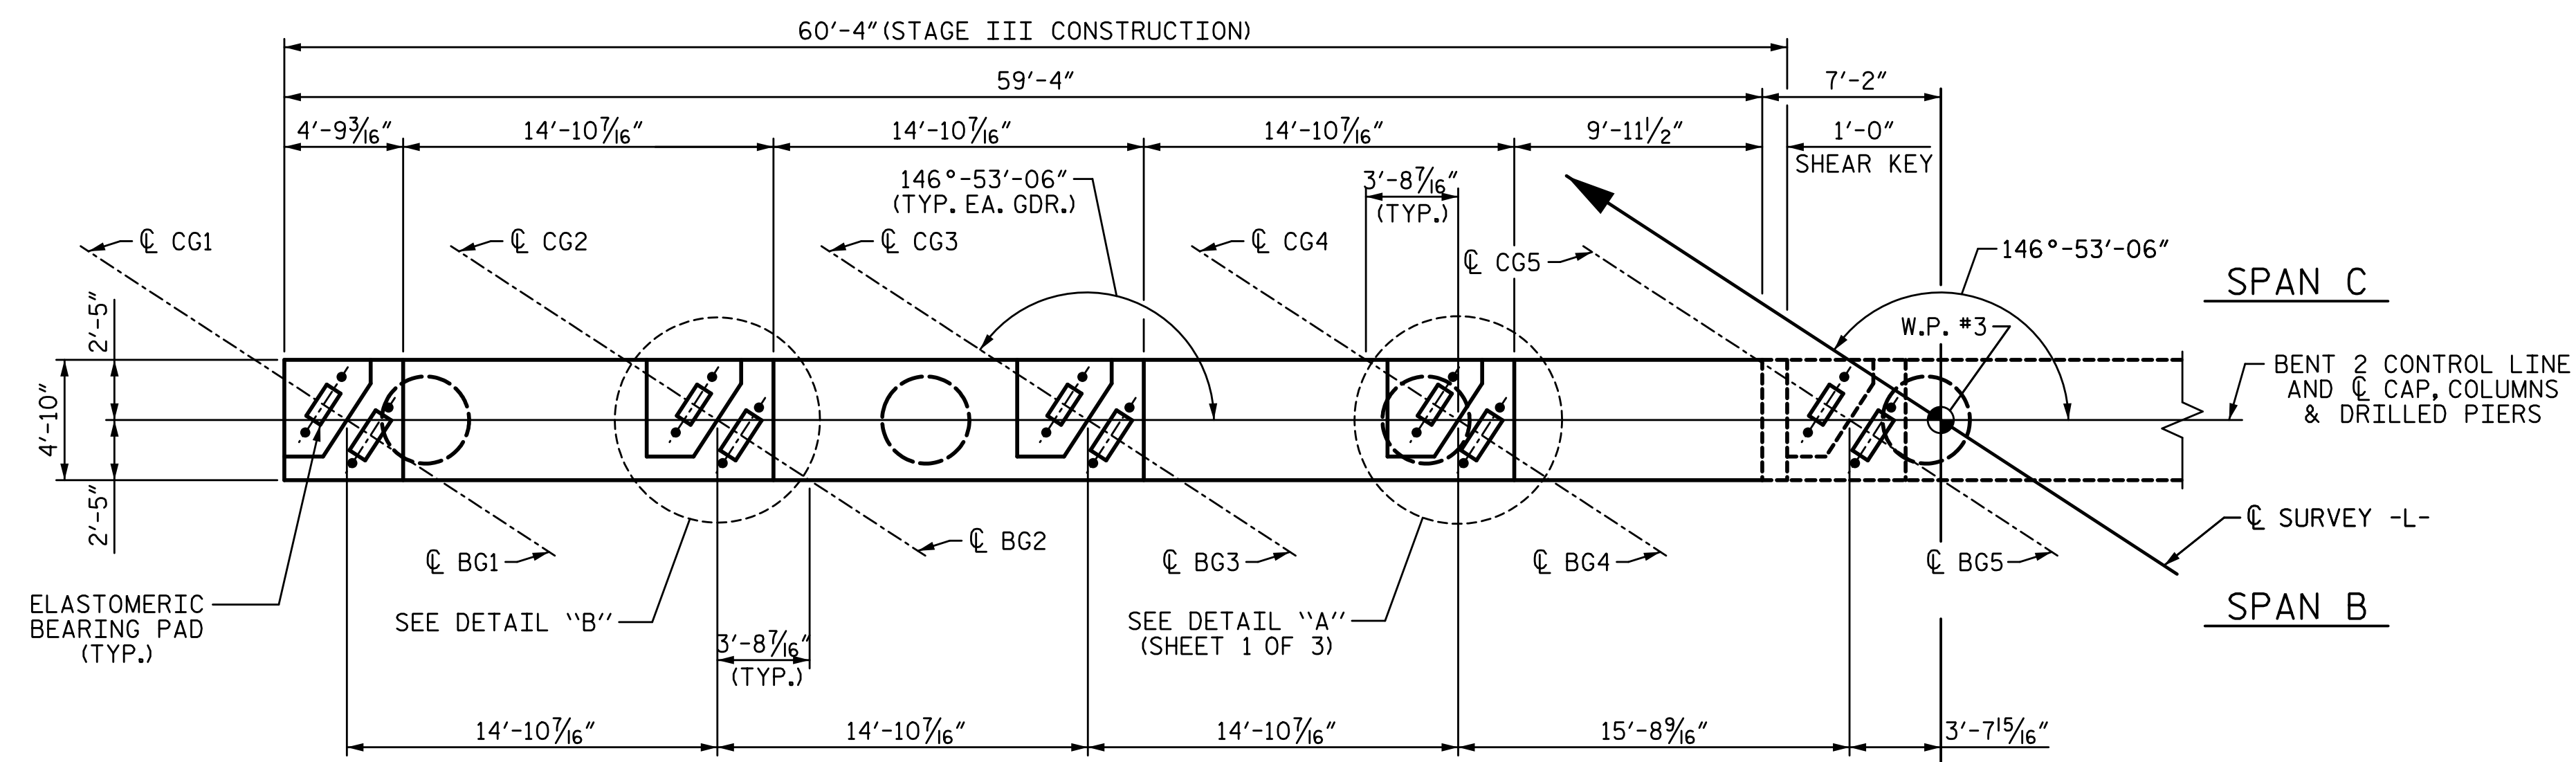


PLAN

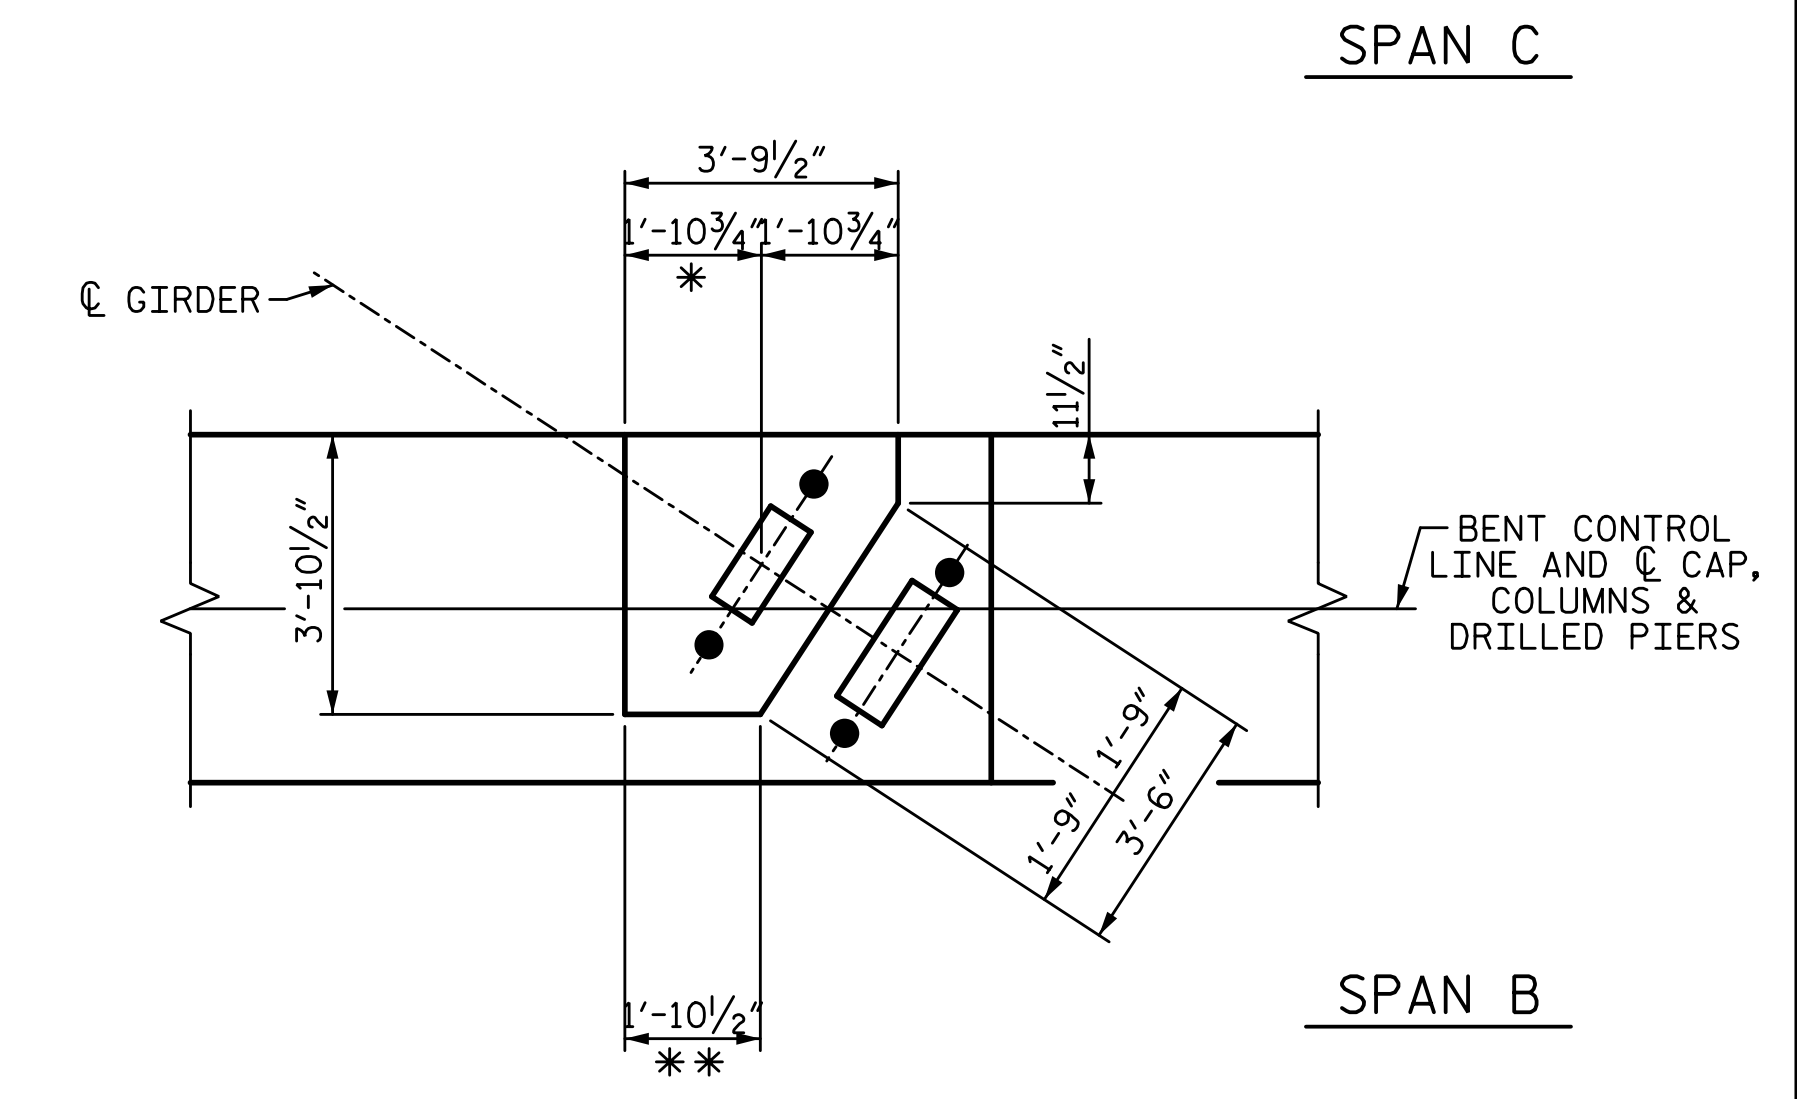


DETAIL "B"

* 1'-6 3/4" @ GIRDER CG1 AND CG5
** 1'-6 5/8" @ GIRDER CG1 AND CG5

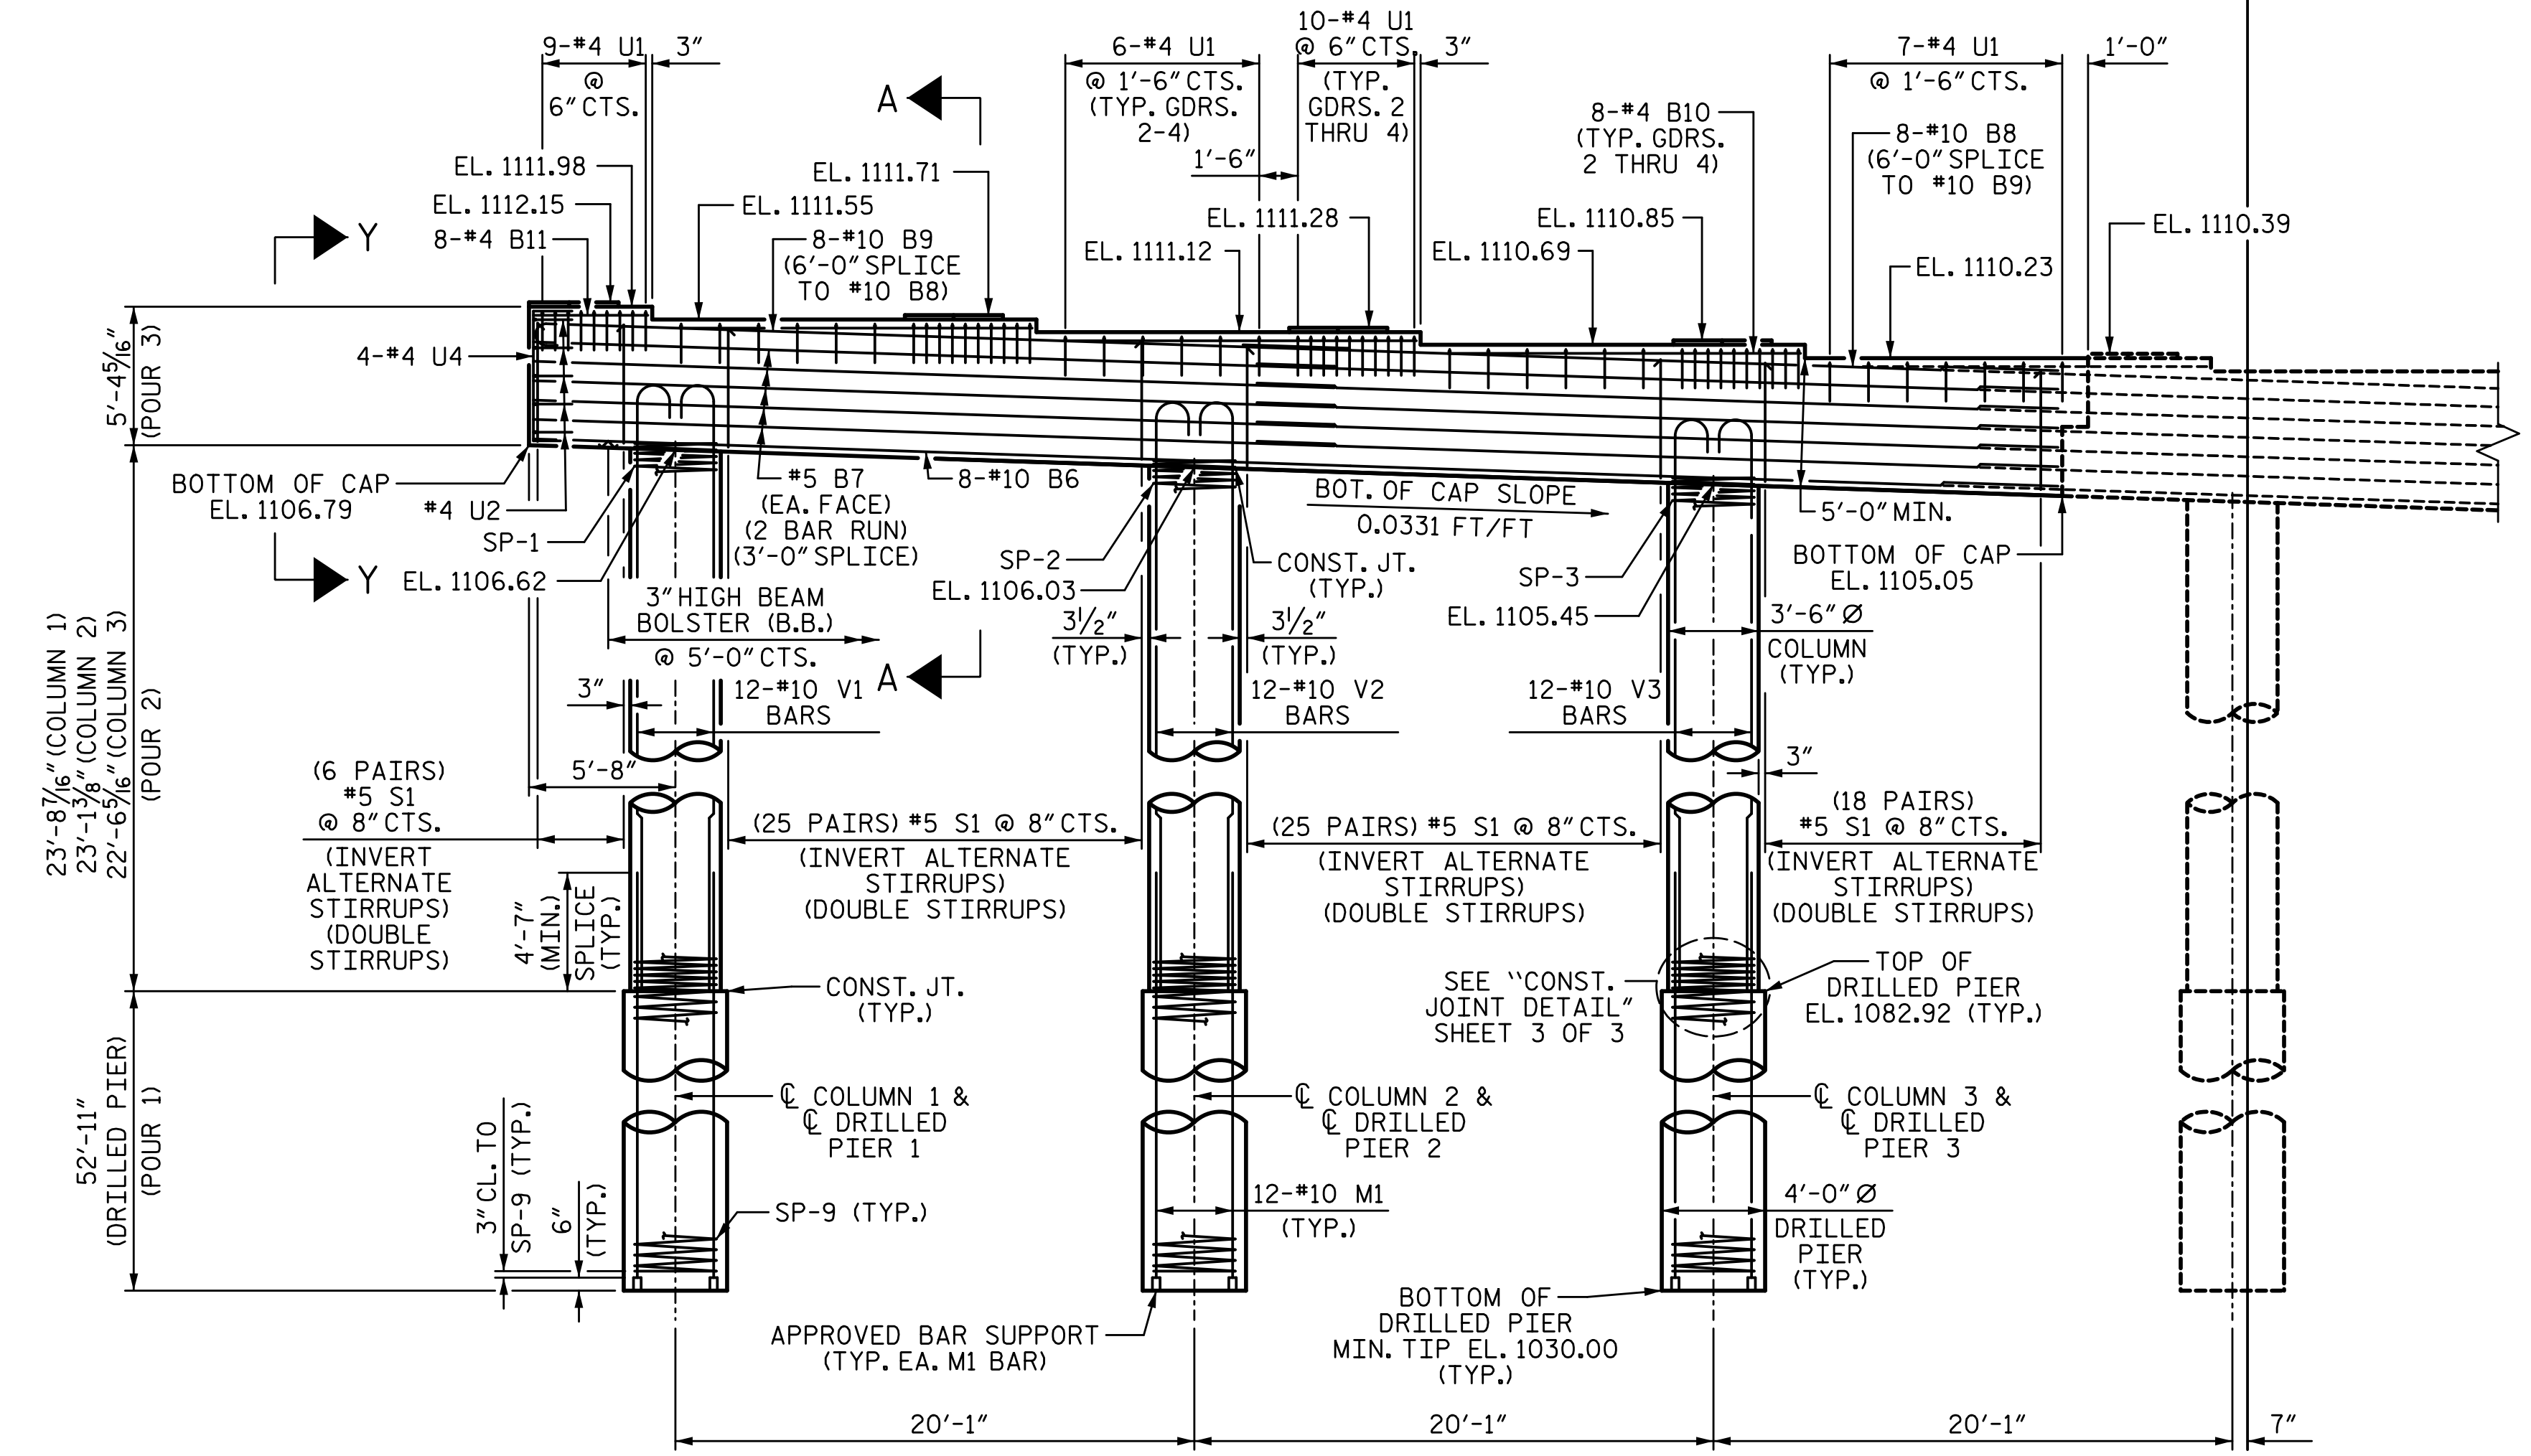

ELEVATION

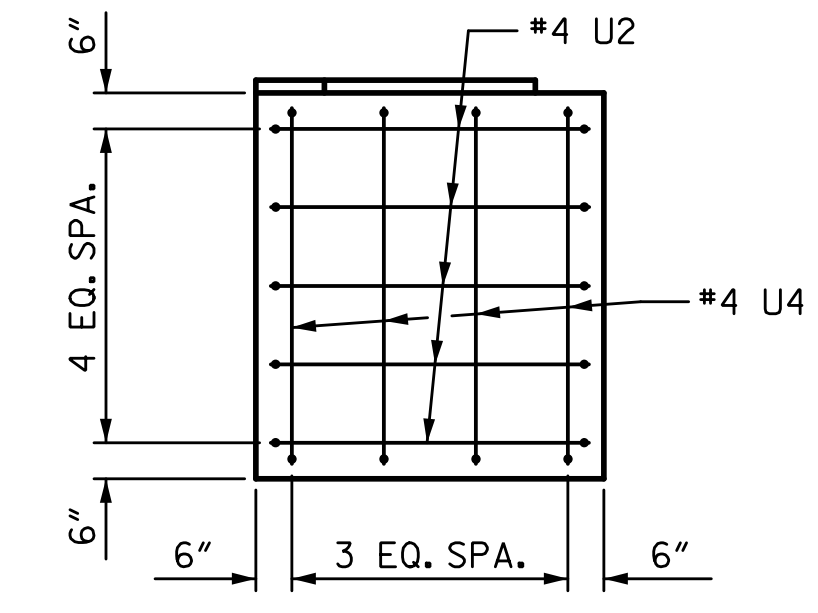

VIEW Y-Y


PROJECT NO. B-5869
BURKE COUNTY
STATION: 21+62.39 -L-

SHEET 2 OF 3

STATE OF NORTH CAROLINA
DEPARTMENT OF TRANSPORTATION
RALEIGH
SUBSTRUCTURE

BENT 2

STAGE III

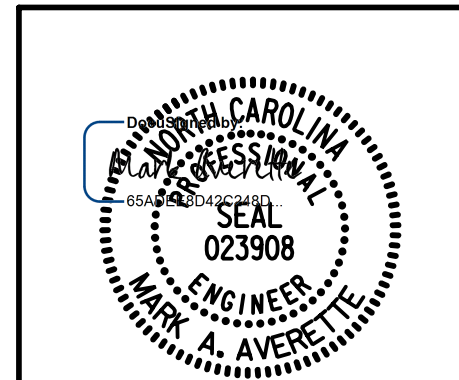

W WGI
5640 Dillard Drive, Suite 200
Cary, NC 27518
LICENSURE NO. C-4434

DRAWN BY: S.D. COOPER DATE: 3-2022
 CHECKED BY: M. AVERETTE DATE: 3-2022
 DESIGN ENGINEER OF RECORD: M. AVERETTE DATE: 3-2022

REVISIONS				SHEET NO.	
NO.	BY:	DATE:	NO.	BY:	DATE:
1			3		
2			4		

TOTAL SHEETS: 72

DOCUMENT NOT CONSIDERED FINAL UNLESS ALL SIGNATURES COMPLETED