
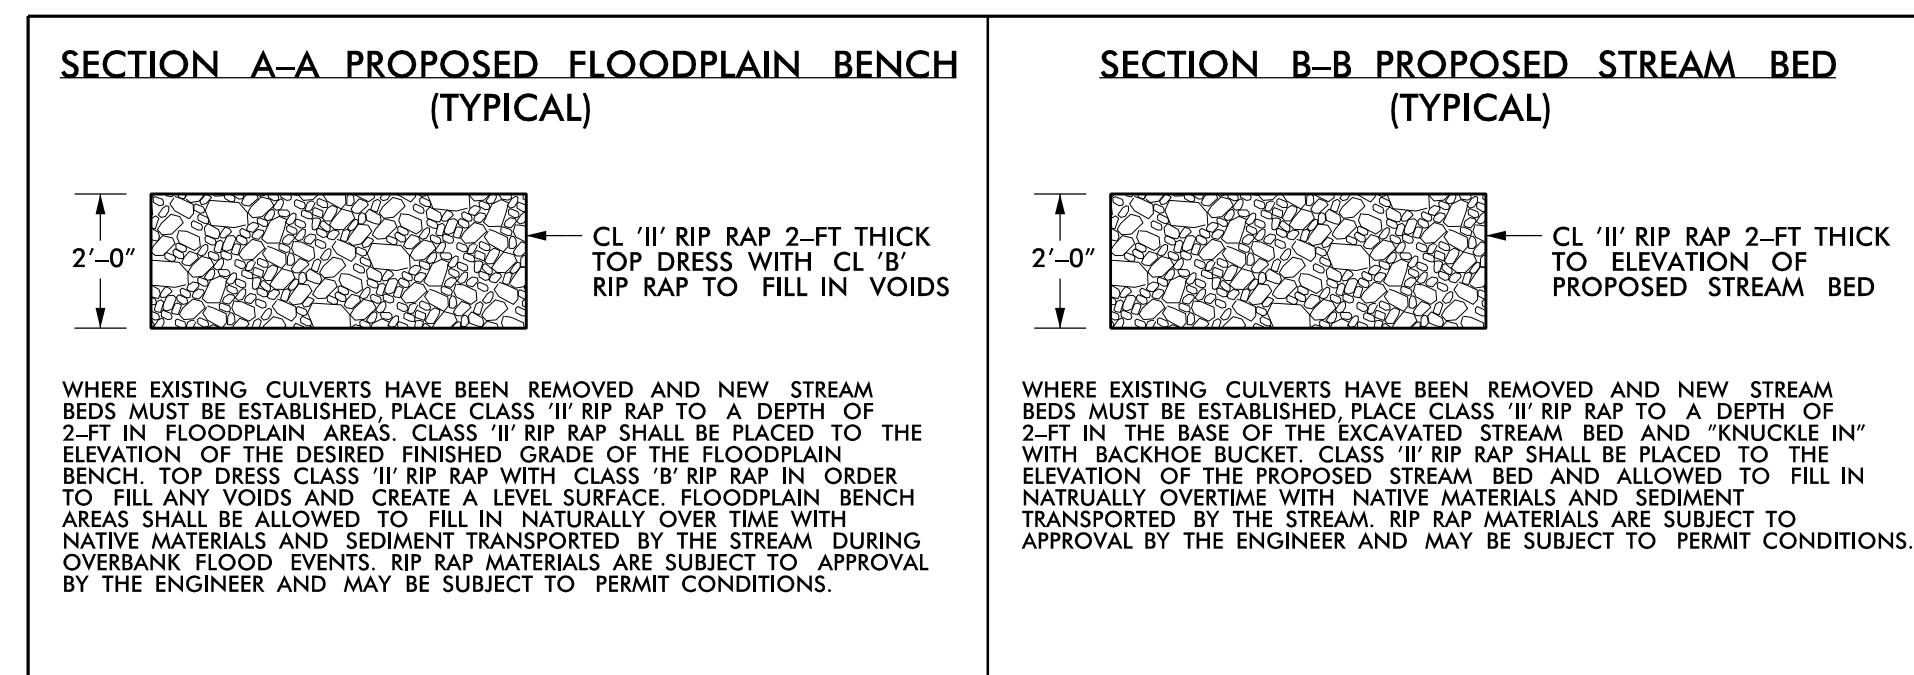


8/17/99

PROPOSED STREAM BED DETAILS BRIDGE NO. 374 (-Y- STA. 16 + 93.00)

SEPI
Engineering & Construction, Inc.
1 Glenwood Avenue
Raleigh, NC 27603
Tel: 919.789.9977
Fax: 919.789.9591
License: C-2197

PROJECT REFERENCE NO. <i>R-2561CA</i>	SHEET NO. <i>2D-3</i>
RW SHEET NO.	
HYDRAULICS ENGINEER	
<i>Andrew M. Howell</i> <small>DocuSign</small>	
DOCUMENT NOT CONSIDERED FINAL UNLESS ALL SIGNATURES COMPLETED	

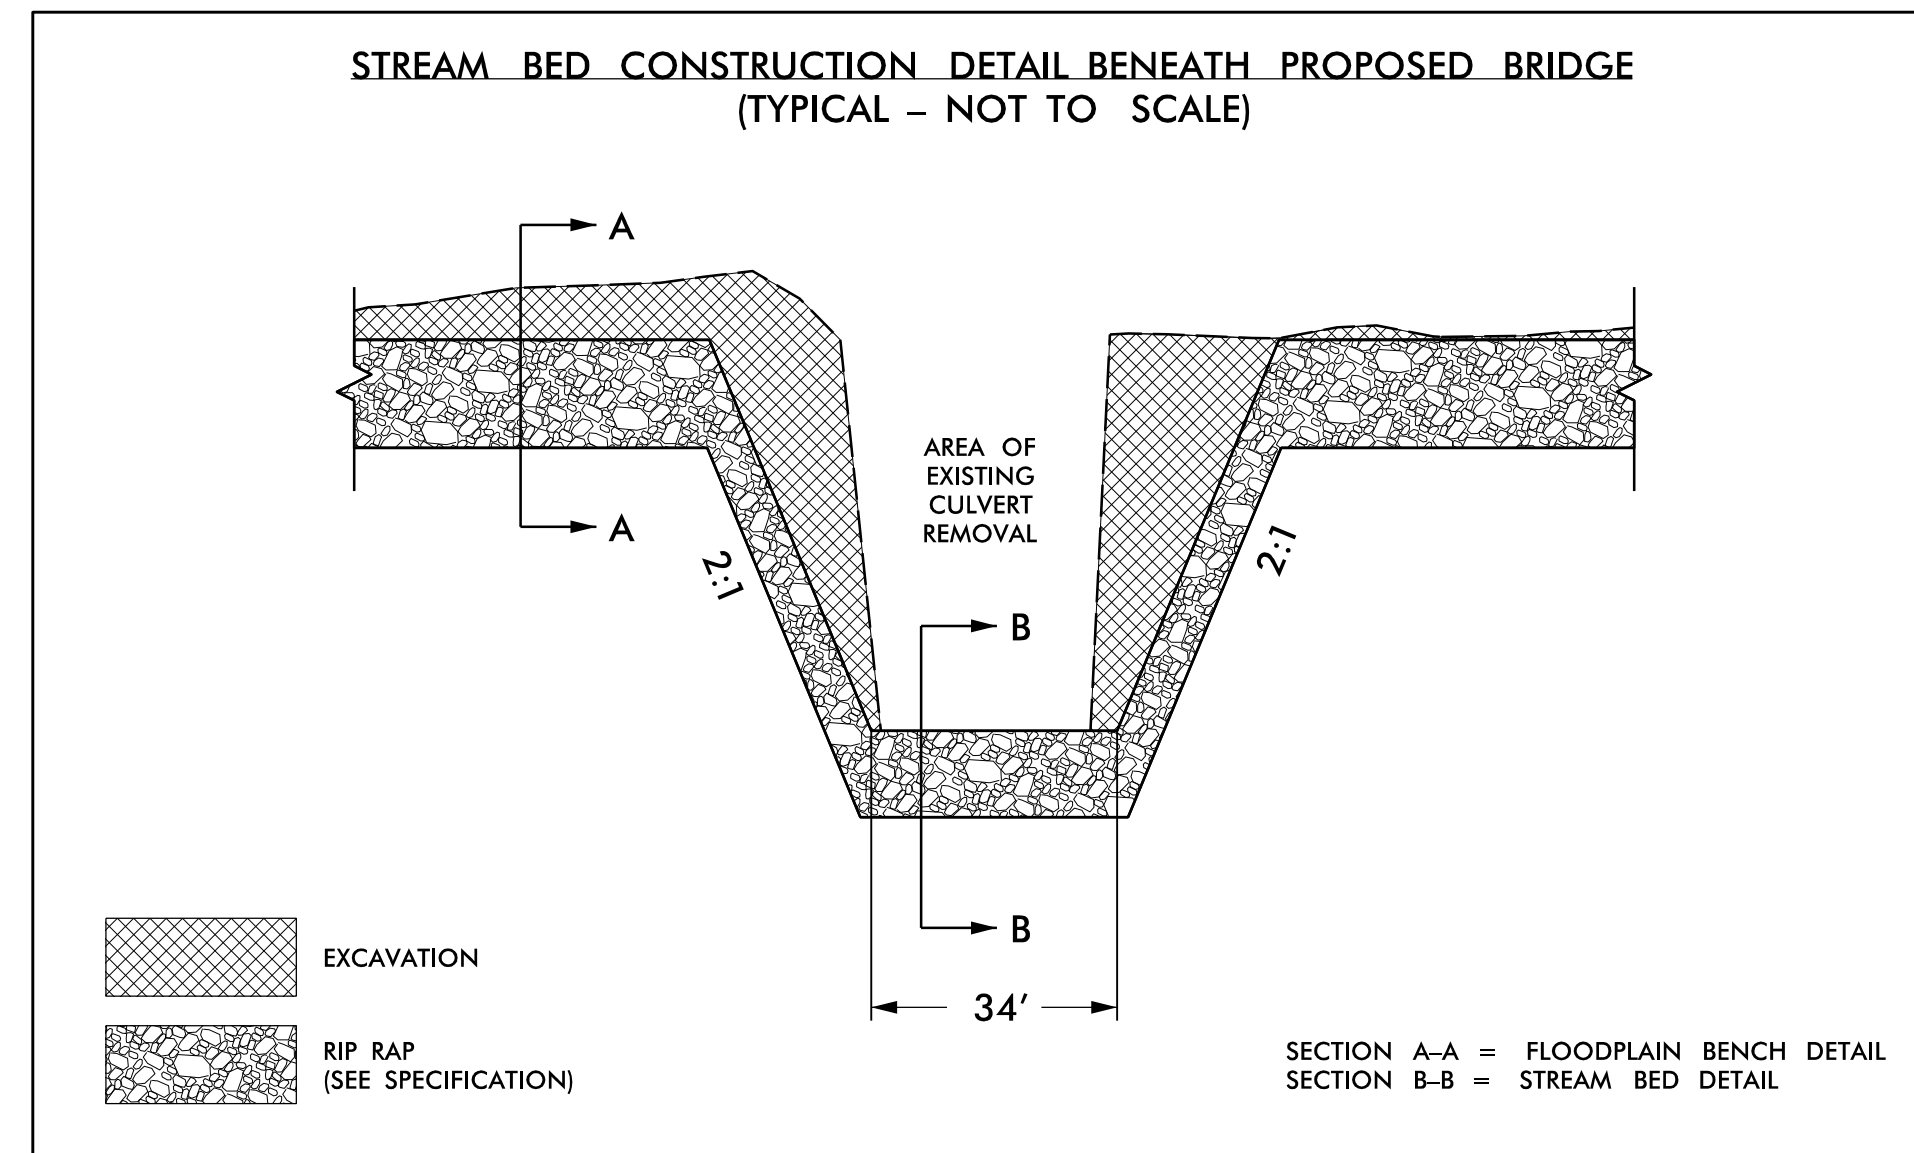

ROADWAY PAY ITEMS
CLASS 'II' RIP RAP AND GEOTEXTILE
 CL. II RIP RAP = 595 TONS
 GEOTEXTILE FABRIC = 635 SY

8/26/00 8:51 AM P:\SHYR2561CA_hyd_203.dgn
I:\S:\d\p\p