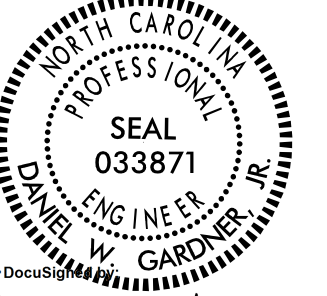
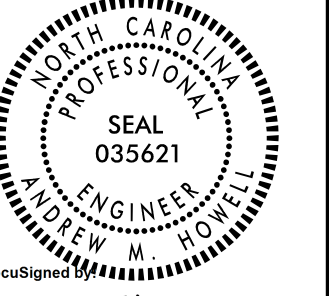

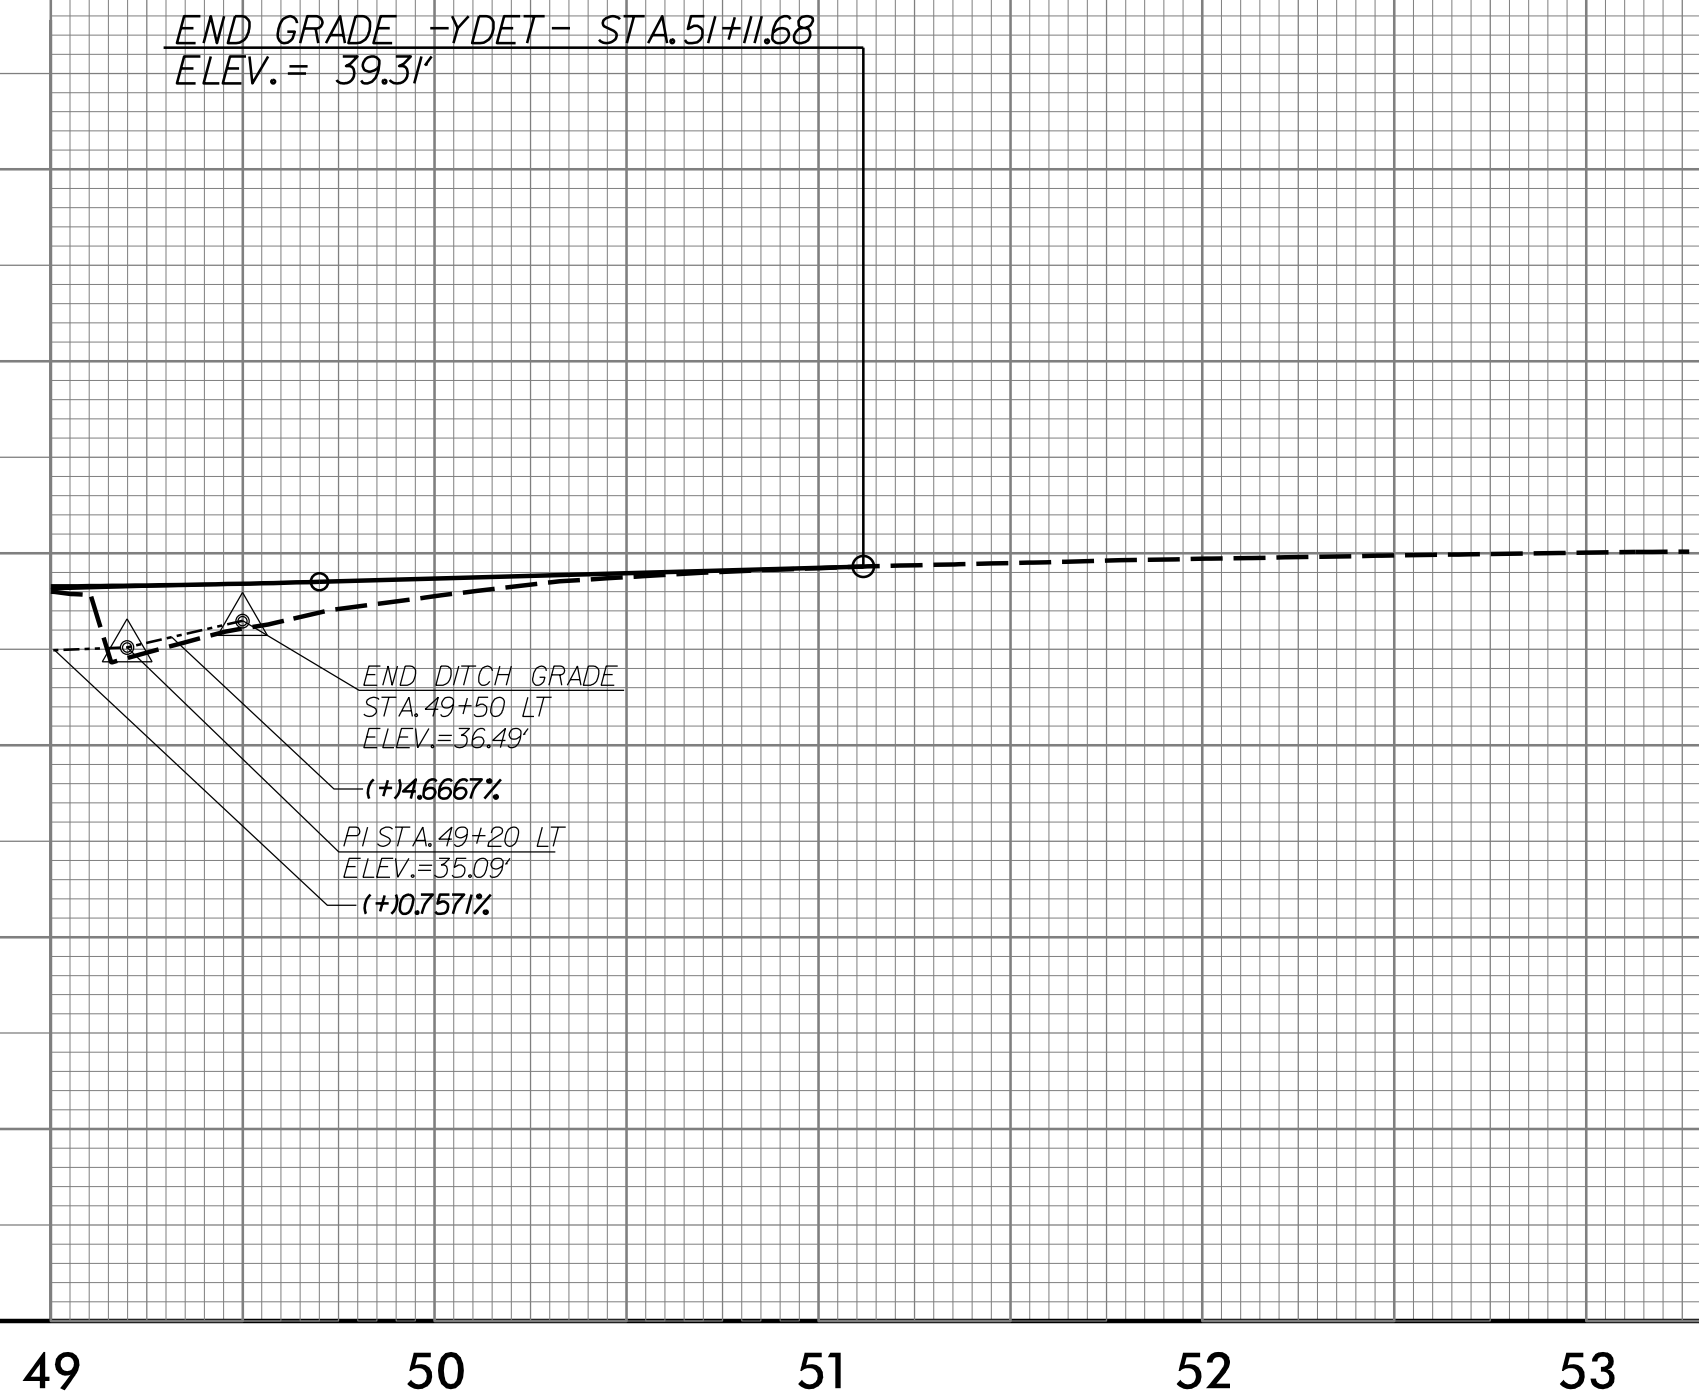


5/28/99

PROJECT REFERENCE NO. <i>R-256/CA</i>	SHEET NO. <i>30</i>
ROADWAY DESIGN ENGINEER 	HYDRAULICS ENGINEER 
<i>DocuSign</i> Daniel W. Gardner, Jr.	<i>DocuSign</i> Andrew M. Howell
<b>DOCUMENT NOT CONSIDERED FINAL UNLESS ALL SIGNATURES COMPLETED</b>	
	
<small>1 Glenwood Avenue Raleigh, NC 27603 Tel: 919.789.9977 Fax: 919.789.9591 License: C-2197</small>	

# -YDET-

90  
80  
70  
60  
50  
40  
30  
20  
10  
0



FOR PLAN SEE DETAIL SHEET 2B-3

50  
40  
30  
20  
10  
0

DITCH LEGEND

LEFT DITCH -----

8/25/2002 R-256/CA-Rdy.pfl\_30.dgn  
11:51:02 am