


Version: 3.1 Posted: 6/2/2017

NUMBER	TYPE	SIGN SIZE (in.)			ROADWAY STATION	NUMBER OF SUPPORTS	BEAM SECTION	SUPPORT TYPE BA or S	OMNI COUPLER	ATTACHMENT METHOD	MOUNTING METHOD	HORIZONTAL CLEARANCE* (ft.)	SUPPORT SPACING	LENGTH (ft)			LEFT SUPPORT (ft)			CENTER SUPPORT (ft)			RIGHT SUPPORT (ft)			SUPPORT WEIGHTS		FOOTINGS				FIELD VERIFIED SEE NOTE 2 (mm/dd/yy)
		w	x	h										SNS HT	MTG HT	EMB-D	S	L	LENGTH	S	L	LENGTH	S	L	LENGTH	B/A (lbs.)	SIMPLE (lbs.)	DIAMETER (ft.)	DEPTH (ft.)	REINFORCED (c.y.)	PLAIN (c.y.)	
101	A	144	x	156	49+00	2	W6x16	BA	YES	N/A	N/A	40.00	7.03	13.00	7.00	0.0	2.00	22.00	22.00	0.00	0.00	0.00	1.80	21.80	21.80	700.80	0	1.5	5	0.65	0.00	
102	A	144	x	156	61+50	2	W6x16	BA	YES	N/A	N/A	40.00	7.03	13.00	7.00	0.0	2.50	22.50	22.50	0.00	0.00	0.00	2.00	22.00	22.00	712.00	0	1.5	5	0.65	0.00	
103	A	156	x	156	32+32	2	W6x16	BA	YES	N/A	N/A	12.00	7.62	13.00	7.00	0.0	1.60	21.60	21.60	0.00	0.00	0.00	1.90	21.90	21.90	696.00	0	1.5	5	0.65	0.00	
104	A	156	x	156	77+70	2	W6x16	BA	YES	N/A	N/A	12.00	7.62	13.00	7.00	0.0	2.00	22.00	22.00	0.00	0.00	0.00	2.30	22.30	22.30	708.80	0	1.5	5	0.65	0.00	
201	A	72	x	60	-LPB- 12+41	2	S3x5.7	BA	YES	N/A	N/A	Δ	3.52	5.00	7.00	0.0	1.20	13.20	13.20	0.00	0.00	0.00	1.10	13.10	13.10	149.91	0	1.5	2.5	0.33	0.00	
202	A	72	x	60	-LPD- 12+00	2	S3x5.7	BA	YES	N/A	N/A	Δ	3.52	5.00	7.00	0.0	0.70	12.70	12.70	0.00	0.00	0.00	0.50	12.50	12.50	143.64	0	1.5	2.5	0.33	0.00	
														TOTAL			TOTAL		TOTAL				TOTAL									
														3111.15			0.00		3.27				0.00									
														USE: 3112.00			0.00		4.00				0.00									

NOTES

- DIMENSION "S" REPRESENTS AN INCREASE (+), OR A DECREASE (-) IN POLE LENGTH, RELATIVE TO THE ELEVATION OF THE EDGE OF PAVEMENT.
- FIELD VERIFICATIONS SHALL BE REQUIRED FOR ALL SUPPORTS, SEE (*) ARTICLE 903-3. FABRICATORS SHALL BE AISC CERTIFIED IN CATEGORY 1, SEE (*) ARTICLE 1072-1. (*) = N.C.D.O.T. STANDARD SPECIFICATIONS FOR ROADS AND STRUCTURES
- PLAN LOCATIONS FOR EXISTING UTILITIES ARE BASED ON THE BEST AVAILABLE INFORMATION AND, THEREFORE MAY NOT BE PRECISELY ACCURATE. THEREFORE, IT IS INCUMBENT UPON THE CONTRACTOR TO DETERMINE THE EXACT LOCATION OF UTILITIES BEFORE BEGINNING WORK IN A LOCATION.

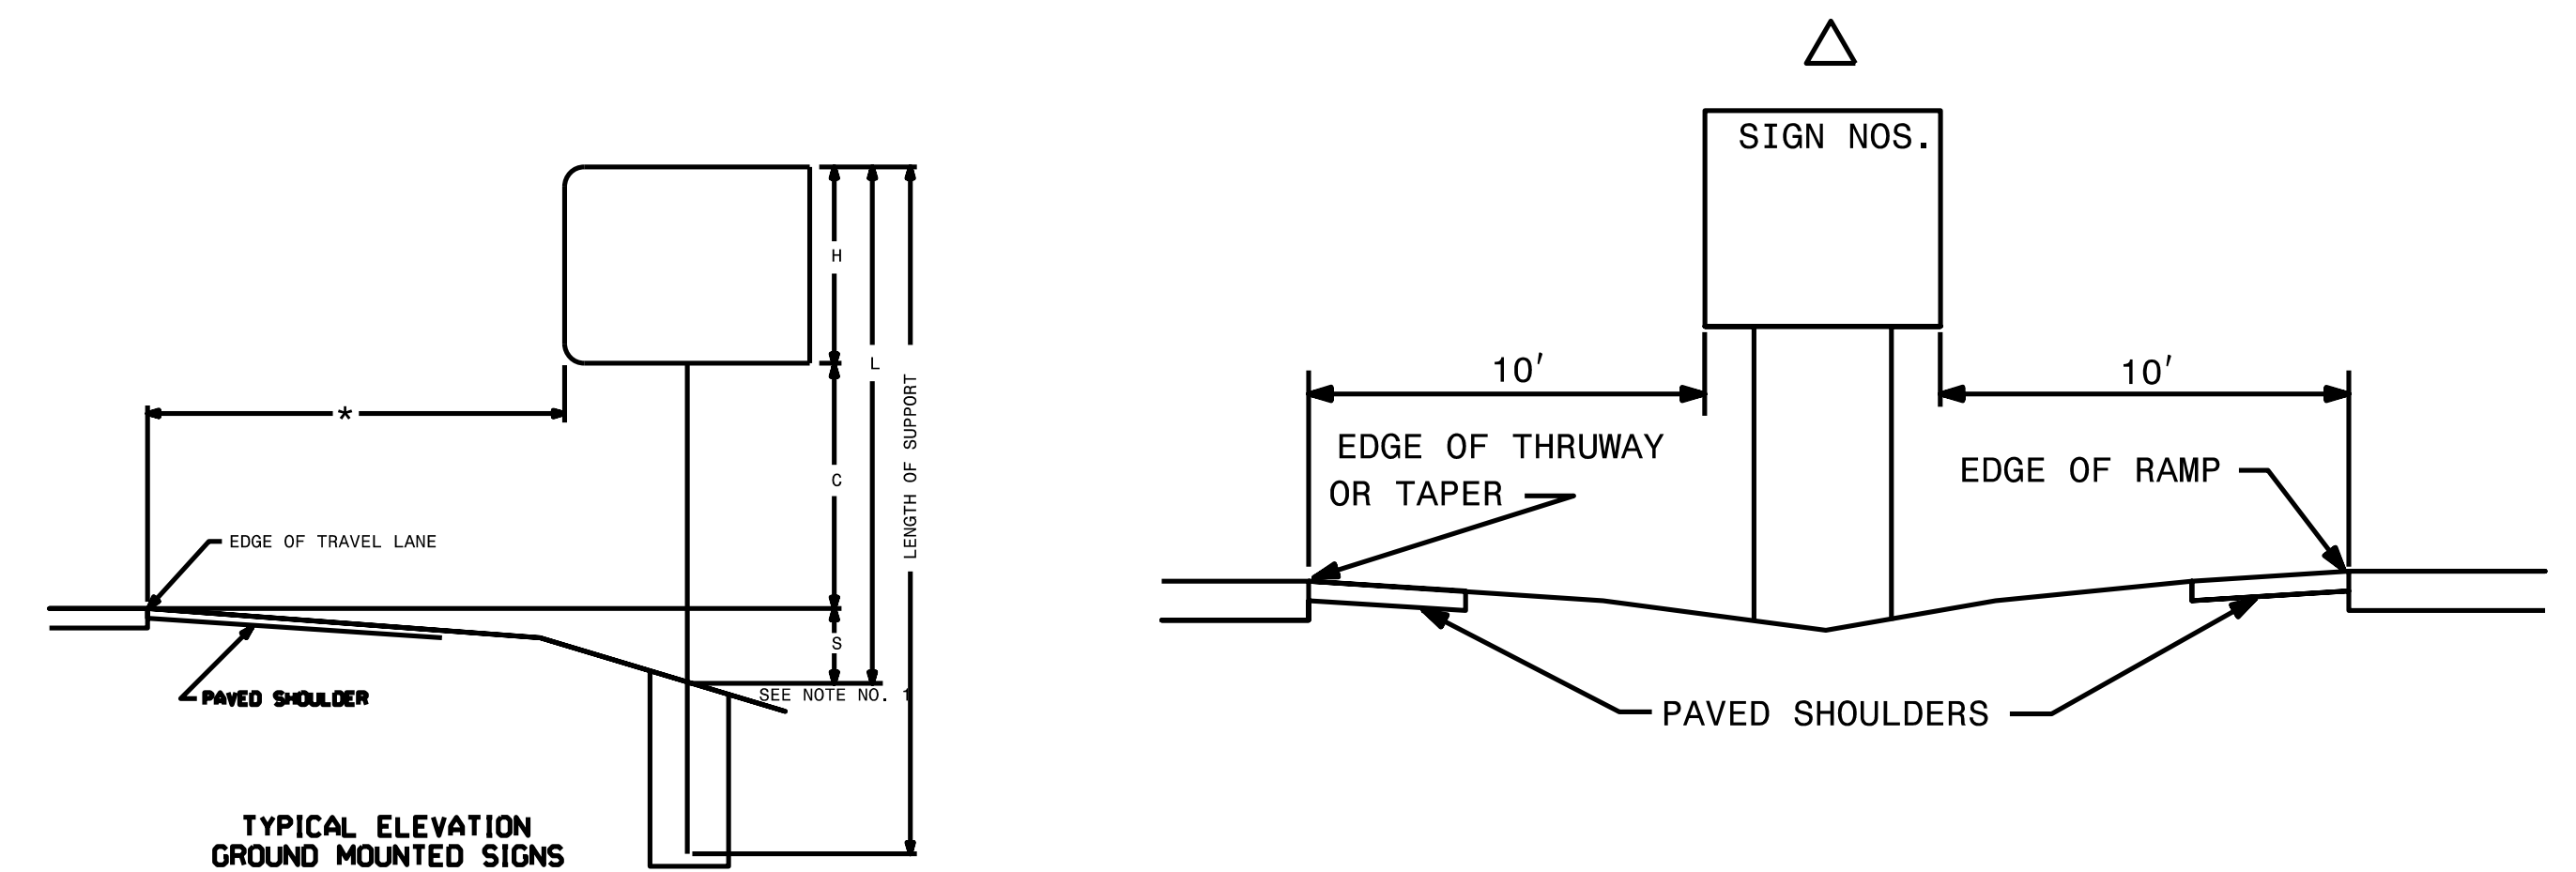

SEPI
 1 Glenwood Avenue
 Raleigh, NC 27603
 Tel: 919.789.9977
 Fax: 919.789.9591
 License: C-2197

**TYPE "A" AND TYPE "B"
 GROUND MOUNTED SIGNS**

8/1/2018 8:51:18 AM S:\E\B\079\001_R-2561CA\TP\T-r-offic\Signing\R-2561CA_SIGN-2A.dgn