
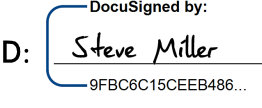
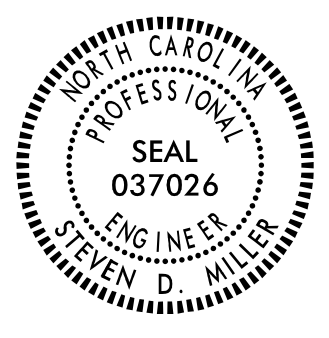



TIP NO. R-2561CA	SHEET NO. SIGN-4
APPROVED:  <small>DocuSigned by: Steve Miller #90C6C15CEE4488</small>	
DATE: _____	
SEAL	
	
DOCUMENT NOT CONSIDERED FINAL UNLESS ALL SIGNATURES COMPLETED	

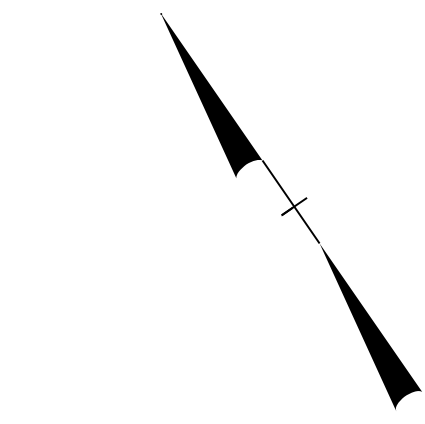

/5

BEGIN TIP PROJECT R-2561CA
-L1- STA. 11+00.00

-L1-

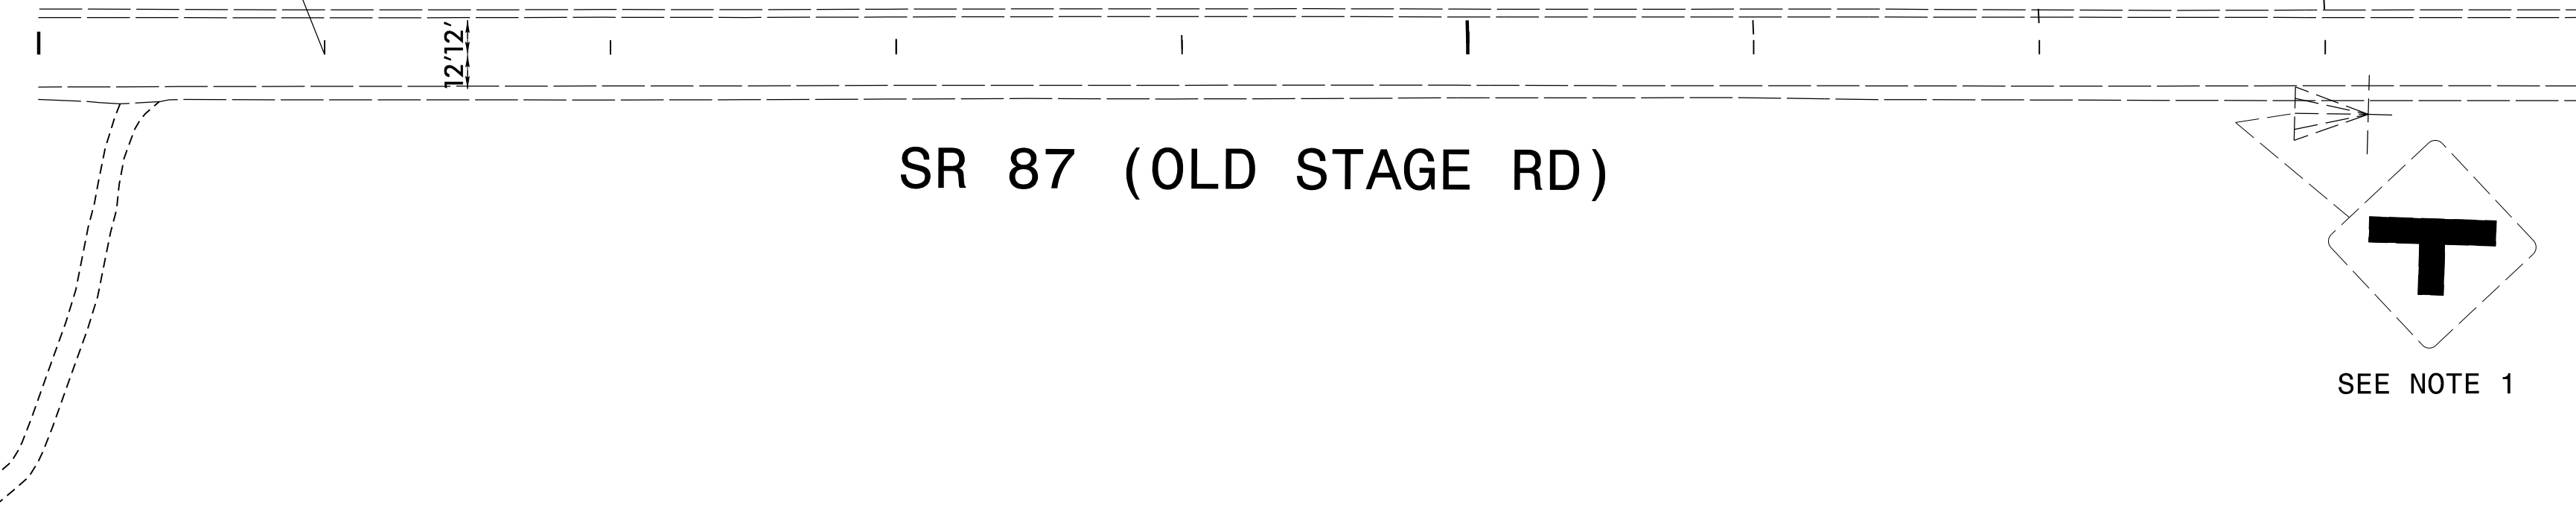

SR 87 (OLD STAGE RD)

MATCHLINE -L1- STA. 19+00.00
MATCHLINE -L2- STA. 19+00.00
SEE SIGN-5

SEE NOTE 1

PROJECT NOTES

1. DISPOSAL OF SIGN SYSTEM, U-CHANNEL

SEPI
1 Glenwood Avenue
Raleigh, NC 27603
Tel: 919.789.9977
Fax: 919.789.9591
License: C-2197

EXISTING SIGNS

8/14/2023 8:51:18 AM S:\E\B\079.000_R-2561CA\TP\Traffic\Signing\R-2561CA_SIGN-4.dgn
 icolum