
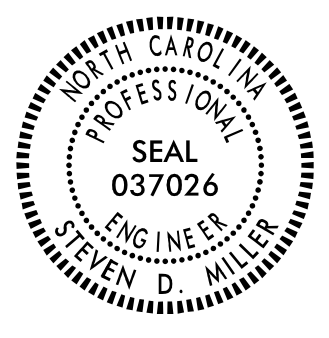
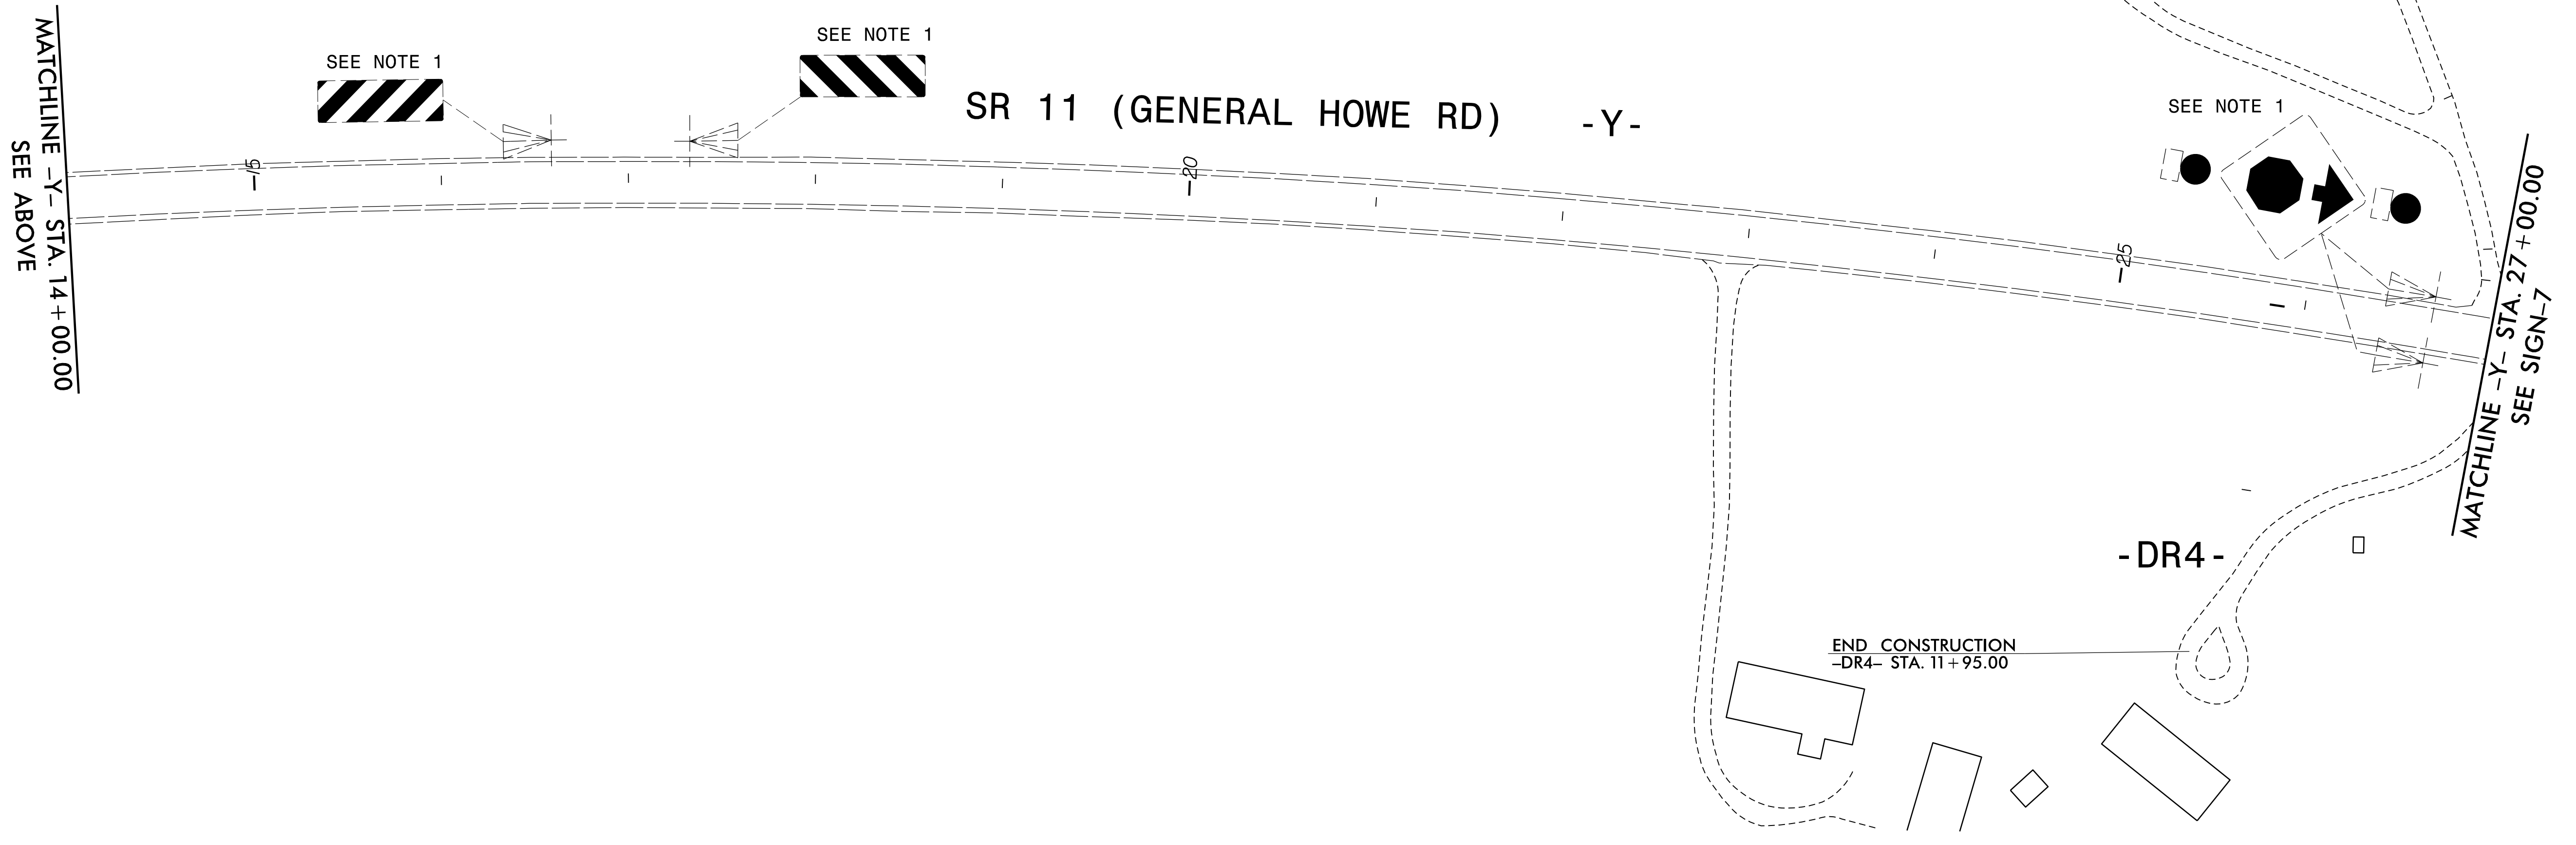


TIP NO. R-2561CA	SHEET NO. SIGN-10
DocuSigned by: APPROVED: <i>Steve Miller</i> <small>#90C9C15CEE488</small>	
DATE:	
SEAL	
	
<b>DOCUMENT NOT CONSIDERED FINAL UNLESS ALL SIGNATURES COMPLETED</b>	

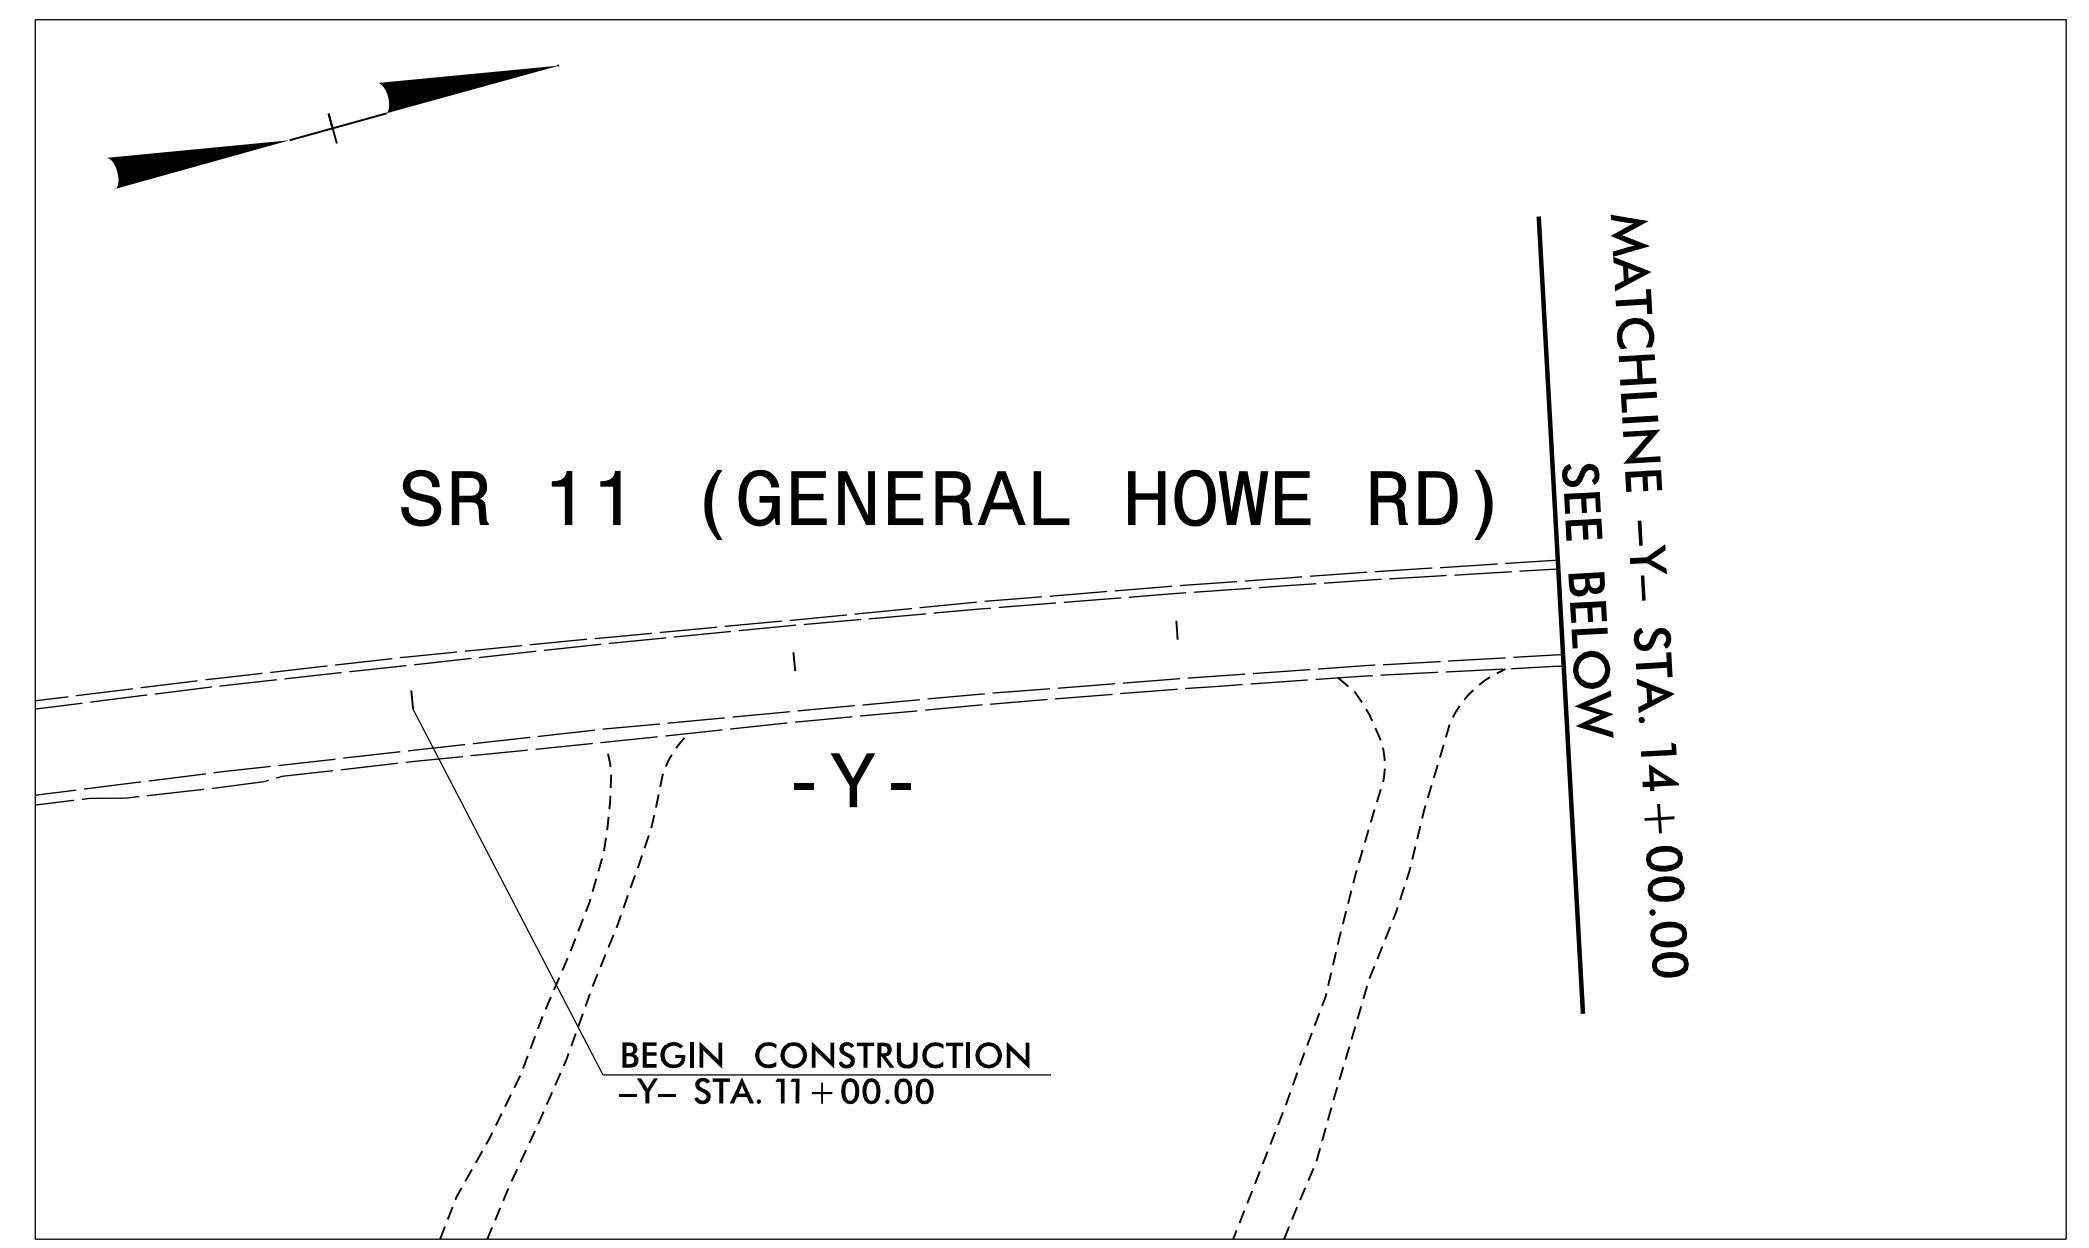

**PROJECT NOTES**

1. DISPOSAL OF SIGN SYSTEM, U-CHANNEL

**SEPI**  
 1 Glenwood Avenue  
 Raleigh, NC 27603  
 Tel: 919.789.9977  
 Fax: 919.789.9591  
 License: C-2197

**EXISTING SIGNS**

8/11/2023 8:51:18 AM S:\B.079.00-R-2561CA\TP\T-Office\Signing\R-2561CA\_SIGN-10.dgn  
 10:00 AM