


6/23/16

0 5 10	PROJ. REFERENCE NO.	SHEET NO.
■ ■ ■ ■ ■	R-2561CA	X-75

150 140 130 120 110 100 90 80 70 60 50 40 30 20 10 0 10 20 30 40 50 60 70 80 90 100 110 120 130 140 150

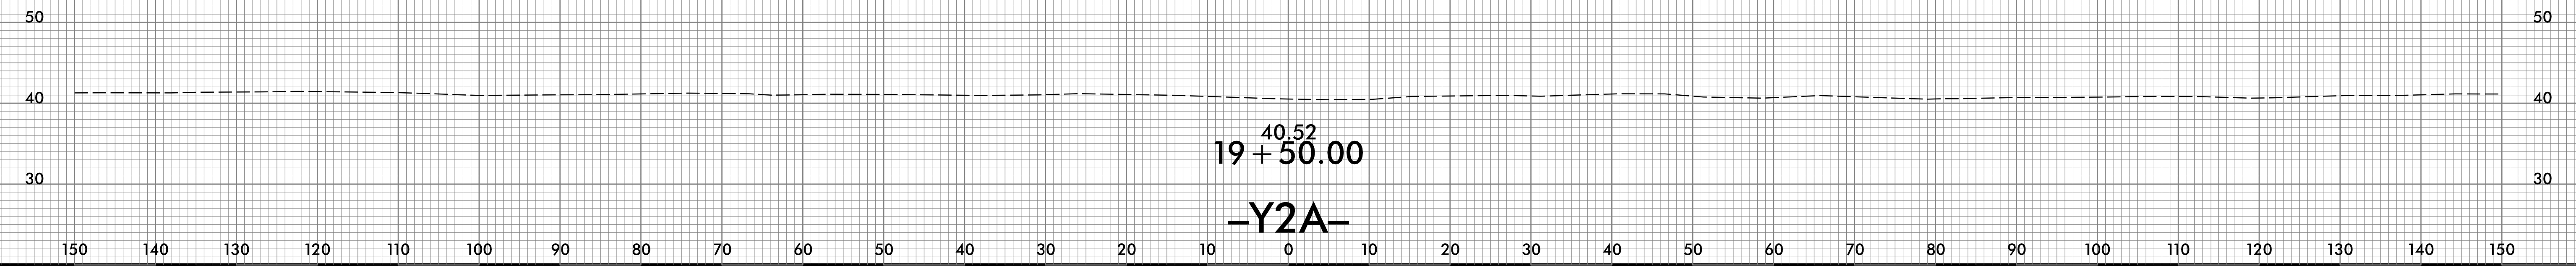

4/6/2022
 \\S:\CR-2561CA_Red.dwg
 User:rdm