




PLAN W1

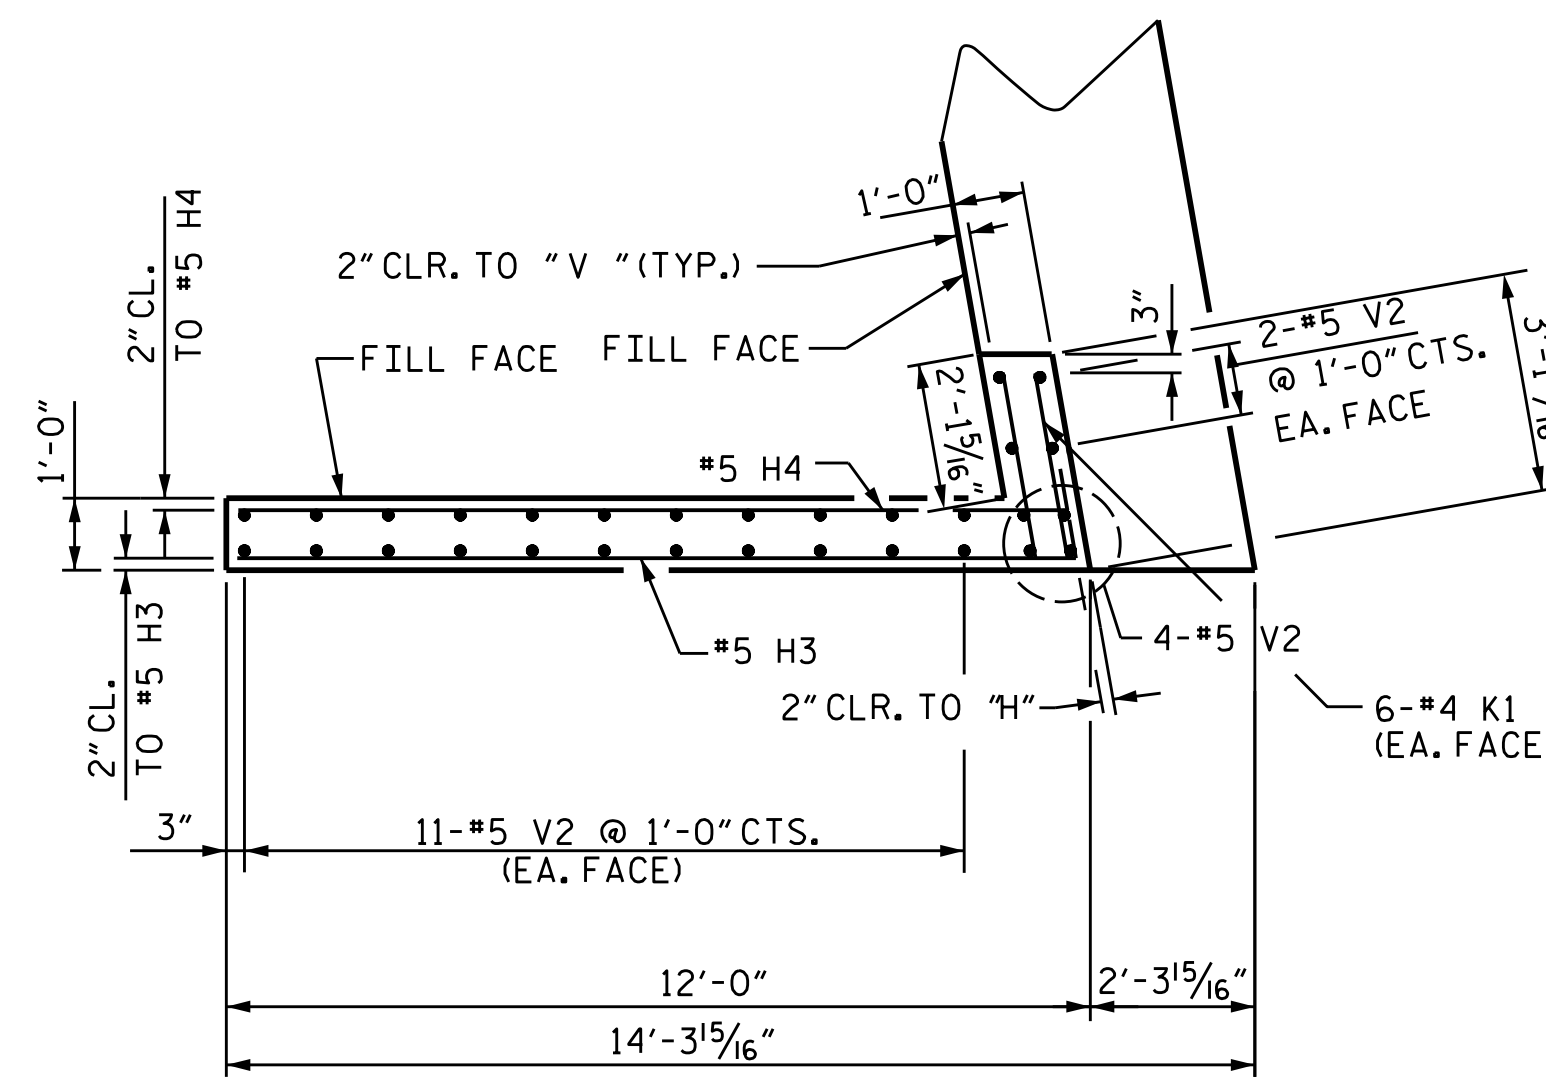


PLAN W2

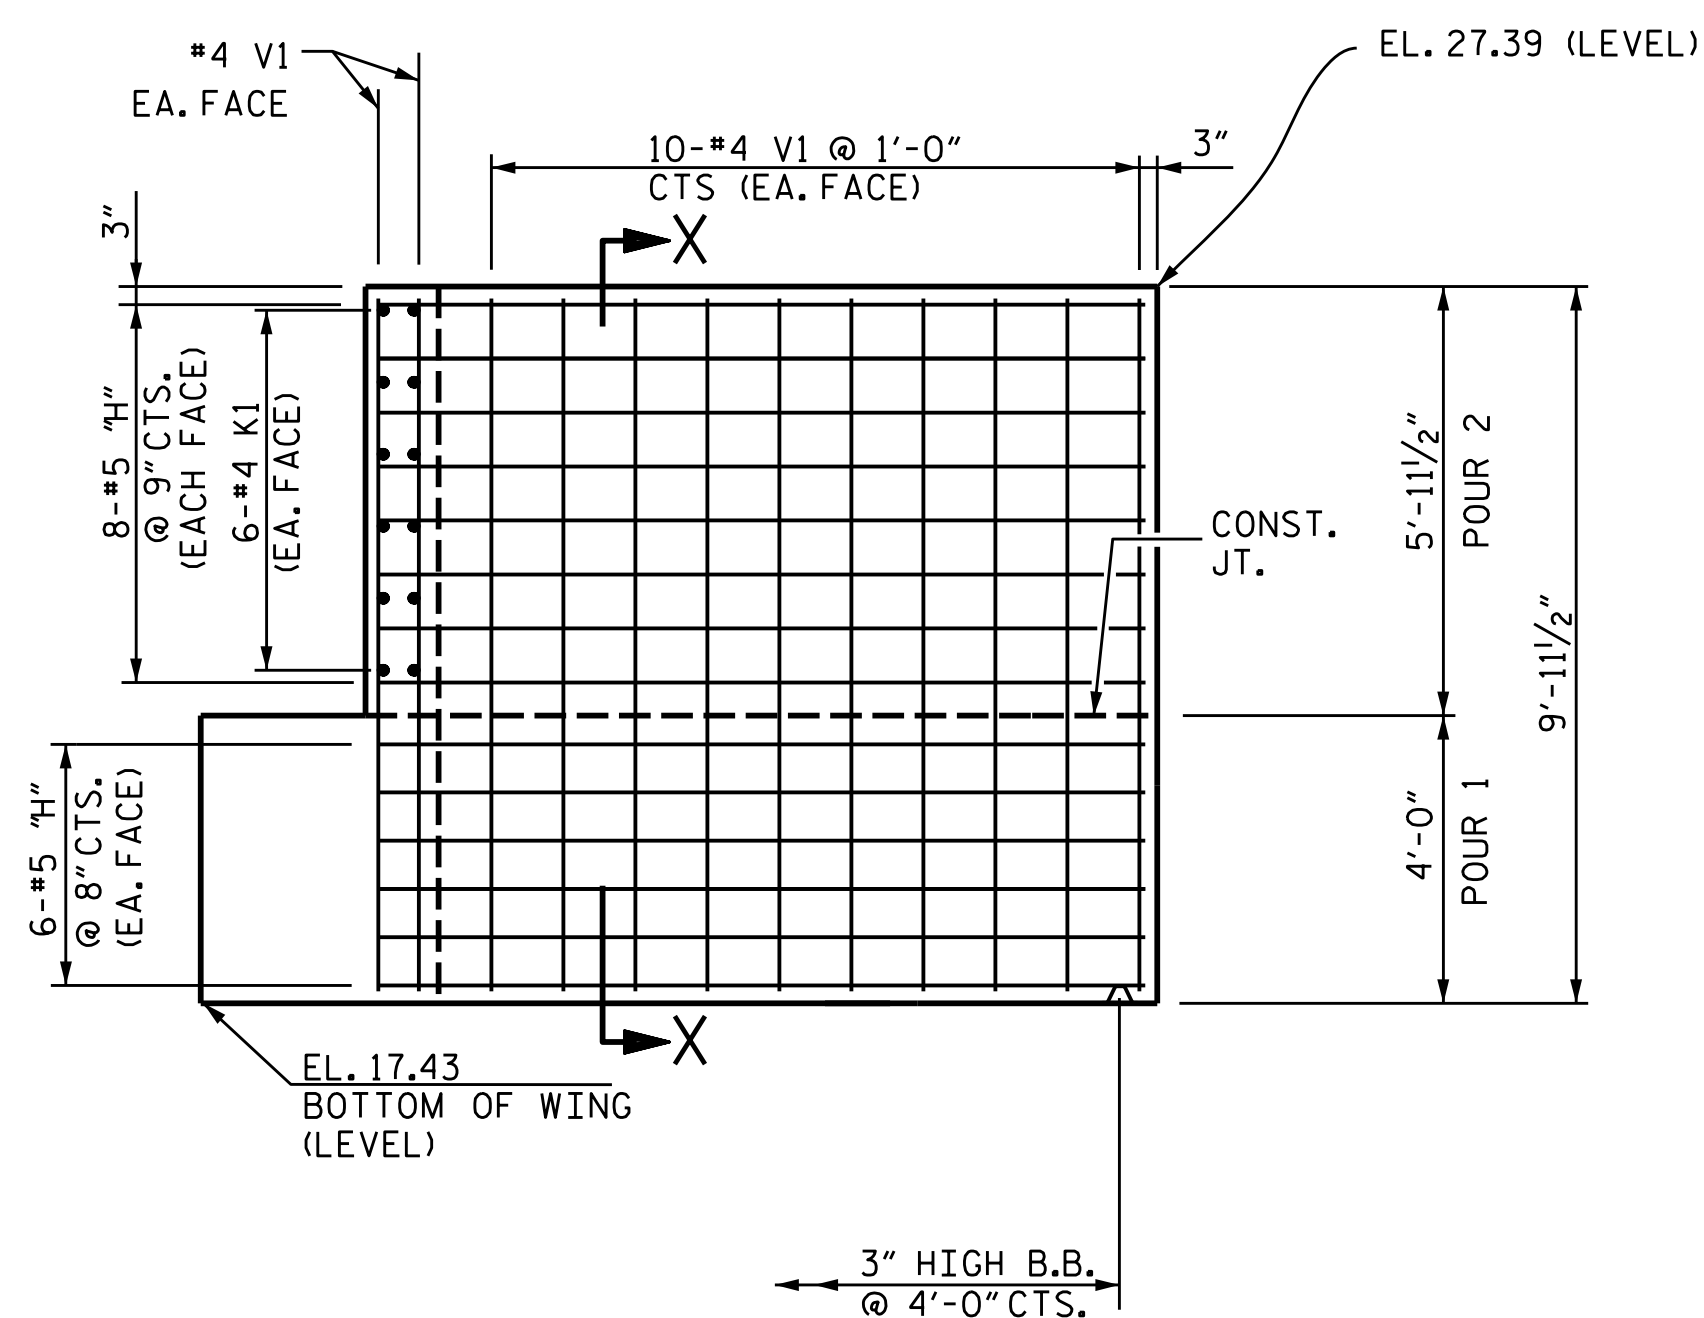


ELEVATION W1

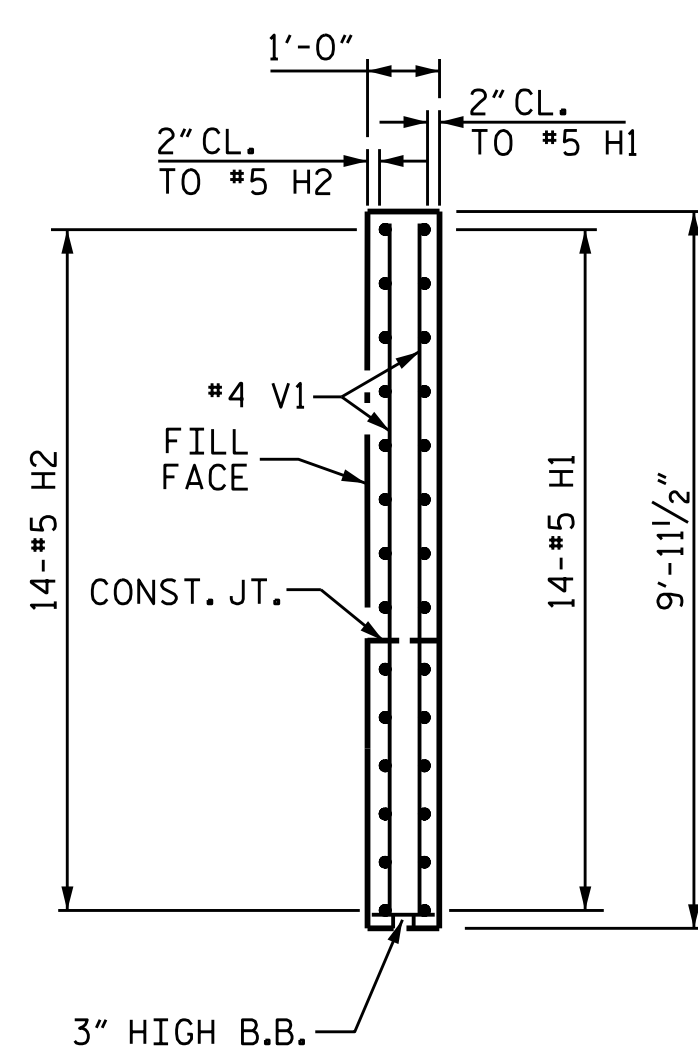

SECTION X-X

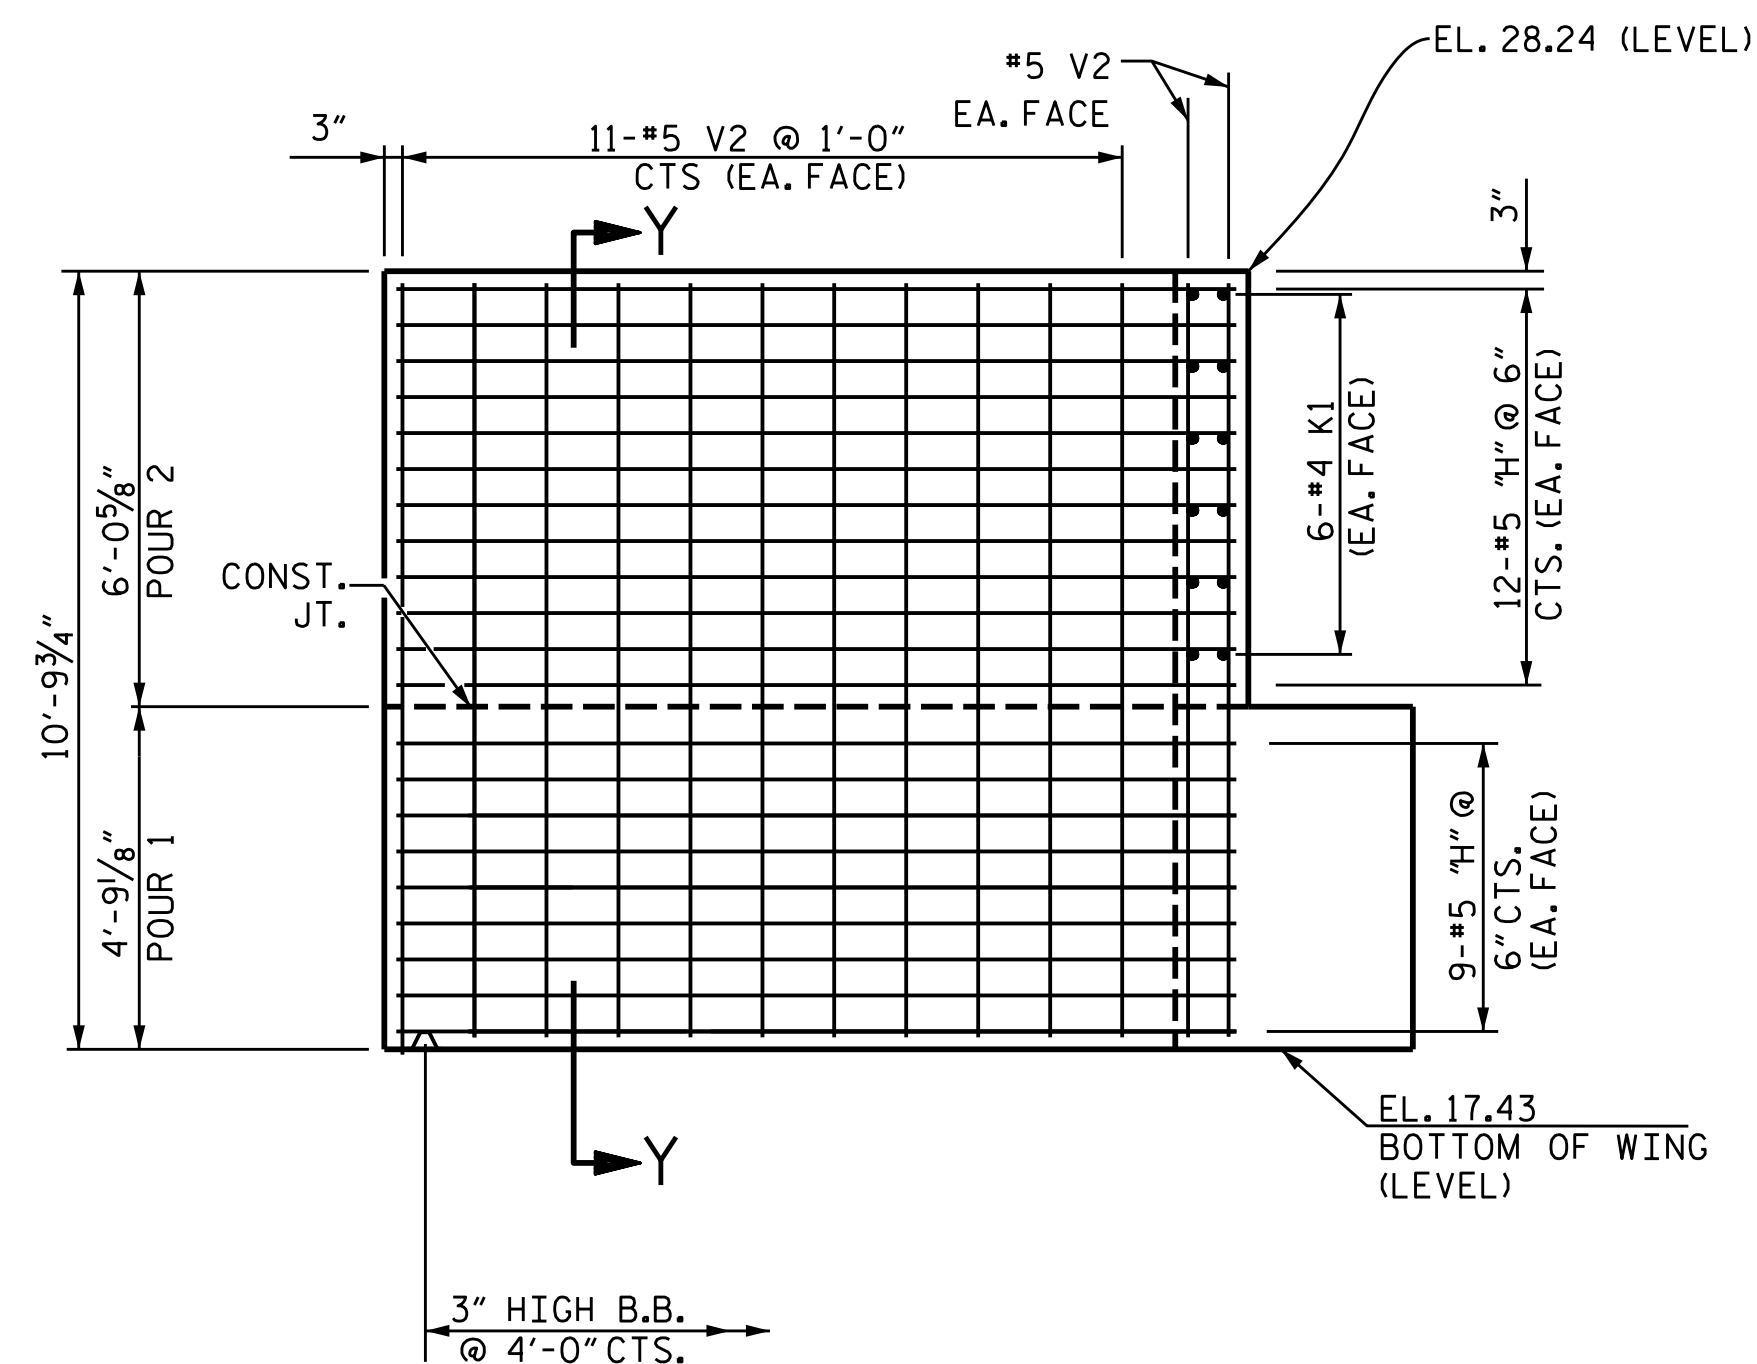

ELEVATION W2

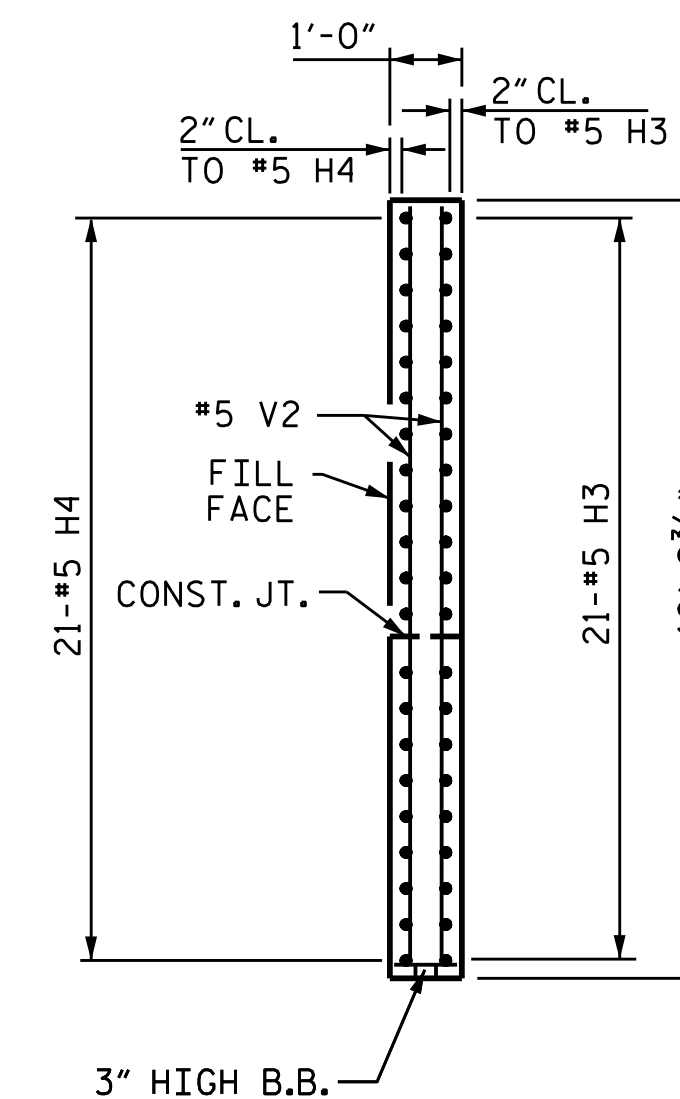

SECTION Y-Y


PROJECT NO. R-2561CA  
COLUMBUS COUNTY  
 STATION: 70+34.00 -L-

SHEET 2 OF 3

STATE OF NORTH CAROLINA  
 DEPARTMENT OF TRANSPORTATION  
 RALEIGH

SUBSTRUCTURE  
 END BENT 1

LEFT LANE

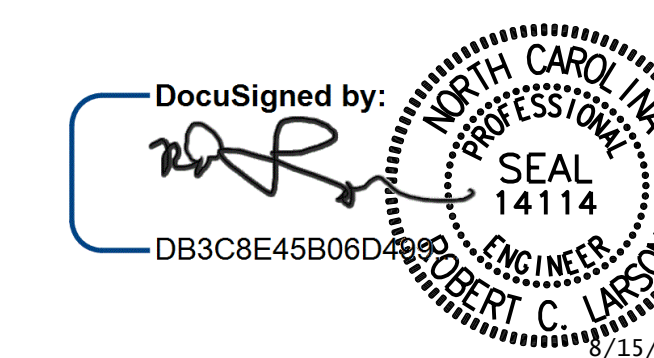

DESIGN ENGINEER OF RECORD:	DATE:
<i>[Signature]</i>	8/15/2022
DRAWN BY:	DATE:
A. K. ALLANKI	04/07/20
CHECKED BY:	DATE:
R. C. LARSON	07/08/20

**DOCUMENT NOT CONSIDERED FINAL  
 UNLESS ALL SIGNATURES COMPLETED**



REVISIONS				SHEET NO.
NO.	BY:	DATE:	NO.	DATE:
1			3	
2			4	

TOTAL SHEETS: 30

\$FILEL\$ \$DATES\$ \$TIME\$ \$USERS\$ \$PENTBL\$ \$PLTDVRS\$  
 KCI PROJECT NO. 241704391.04