
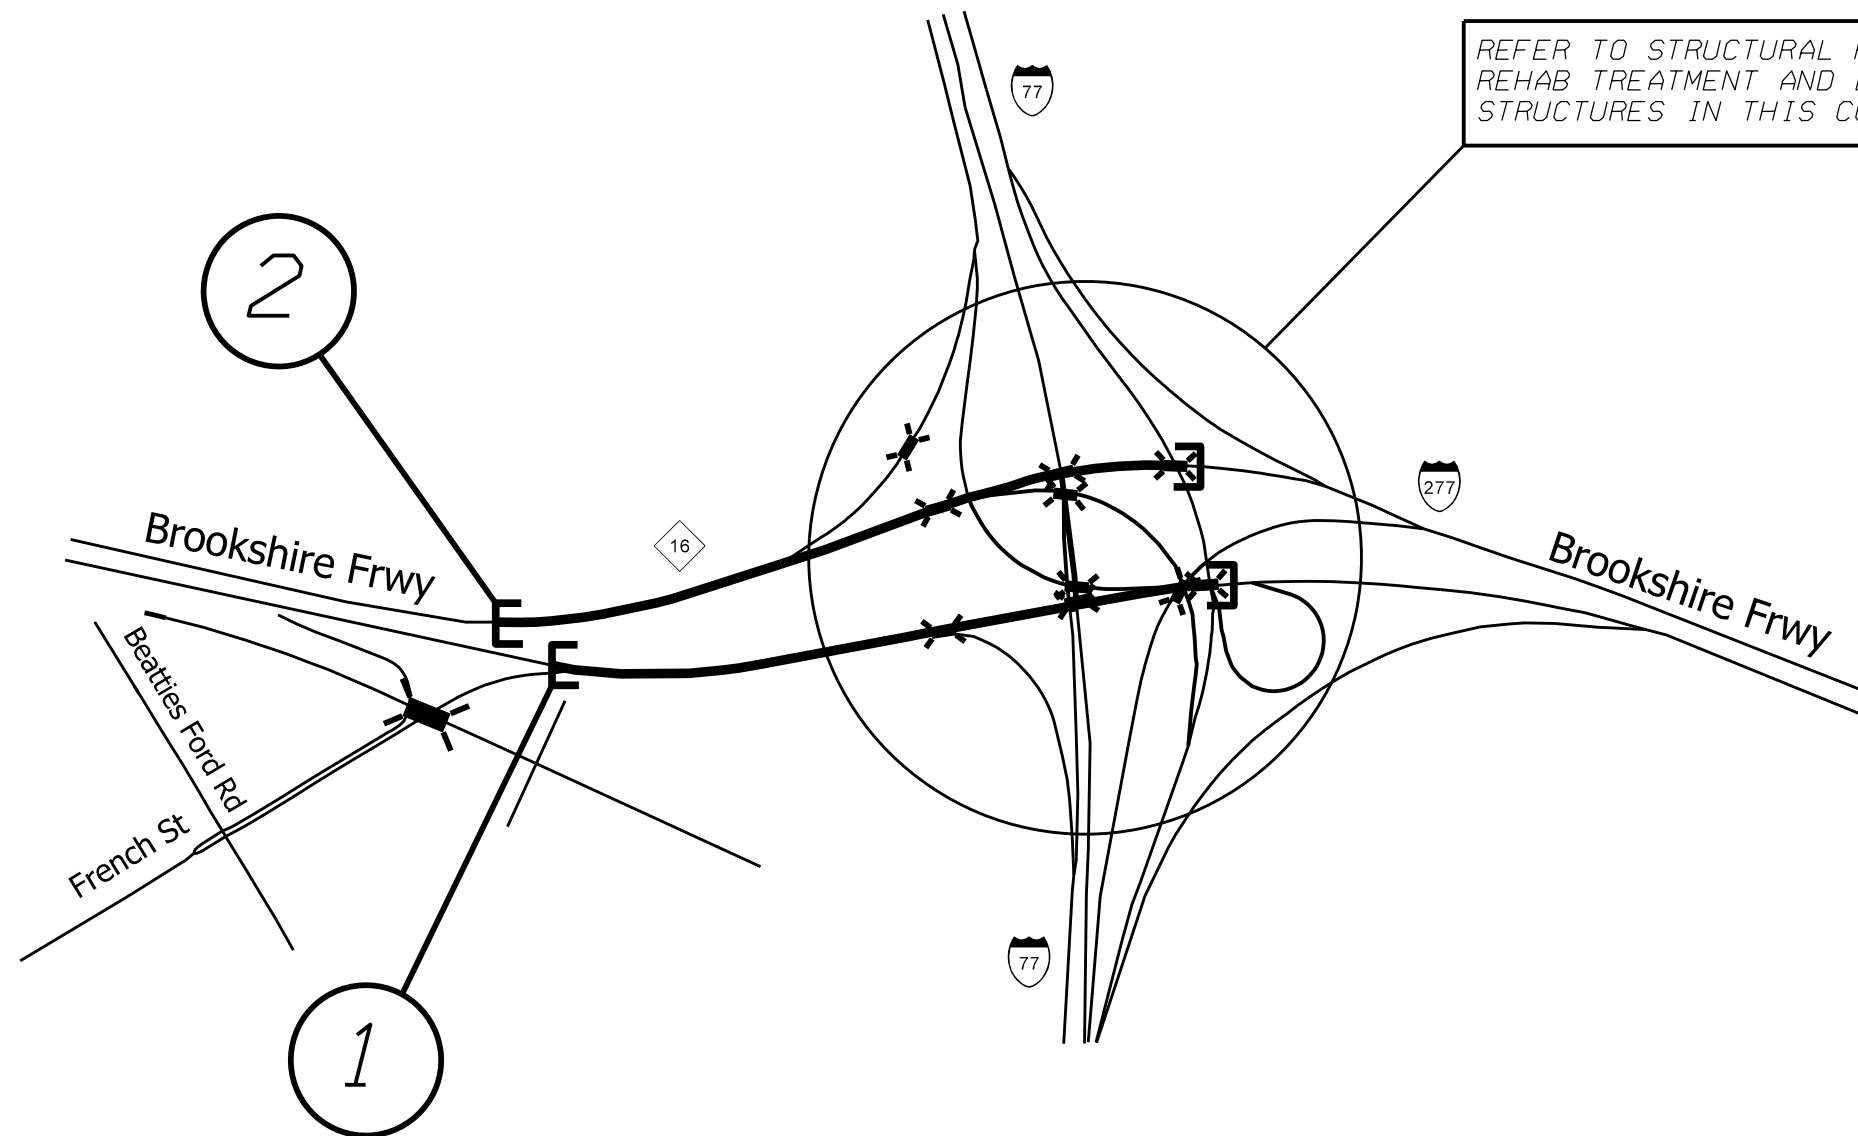


STATE	PROJECT NO.	SHEET NO.	TOTAL SHEETS
N.C.	I-6052	2	
WBS NO. 48234.3.1 15BPR.35			

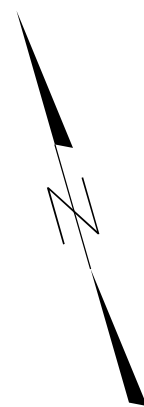

PROJECT AREA LIMITS

DESCRIPTION

1 I-277 EB BROOKSHIRE FRWY

FROM PHYSICAL GORE TO BRIDGE OVER NB I-77

2 I-277 WB BROOKSHIRE FRWY

FROM BRIDGE OVER NB I-77 NB FOR APPROX. 2300 FEET

I-6052/15BPR.35 I-277 PAVEMENT PRESERVATION MECKLENBURG COUNTY		
SCALE	-NA-	REVISIONS
DATE	9/22	12/22
DWG. BY	JHE	
DESIGN BY	JHE	
APPROVED		

