


STATE	PROJECT NO.	SHEET NO.	TOTAL SHEETS
N.C.	I-6052	3	
WBS NO.	48234.3.1 15BPR.35		

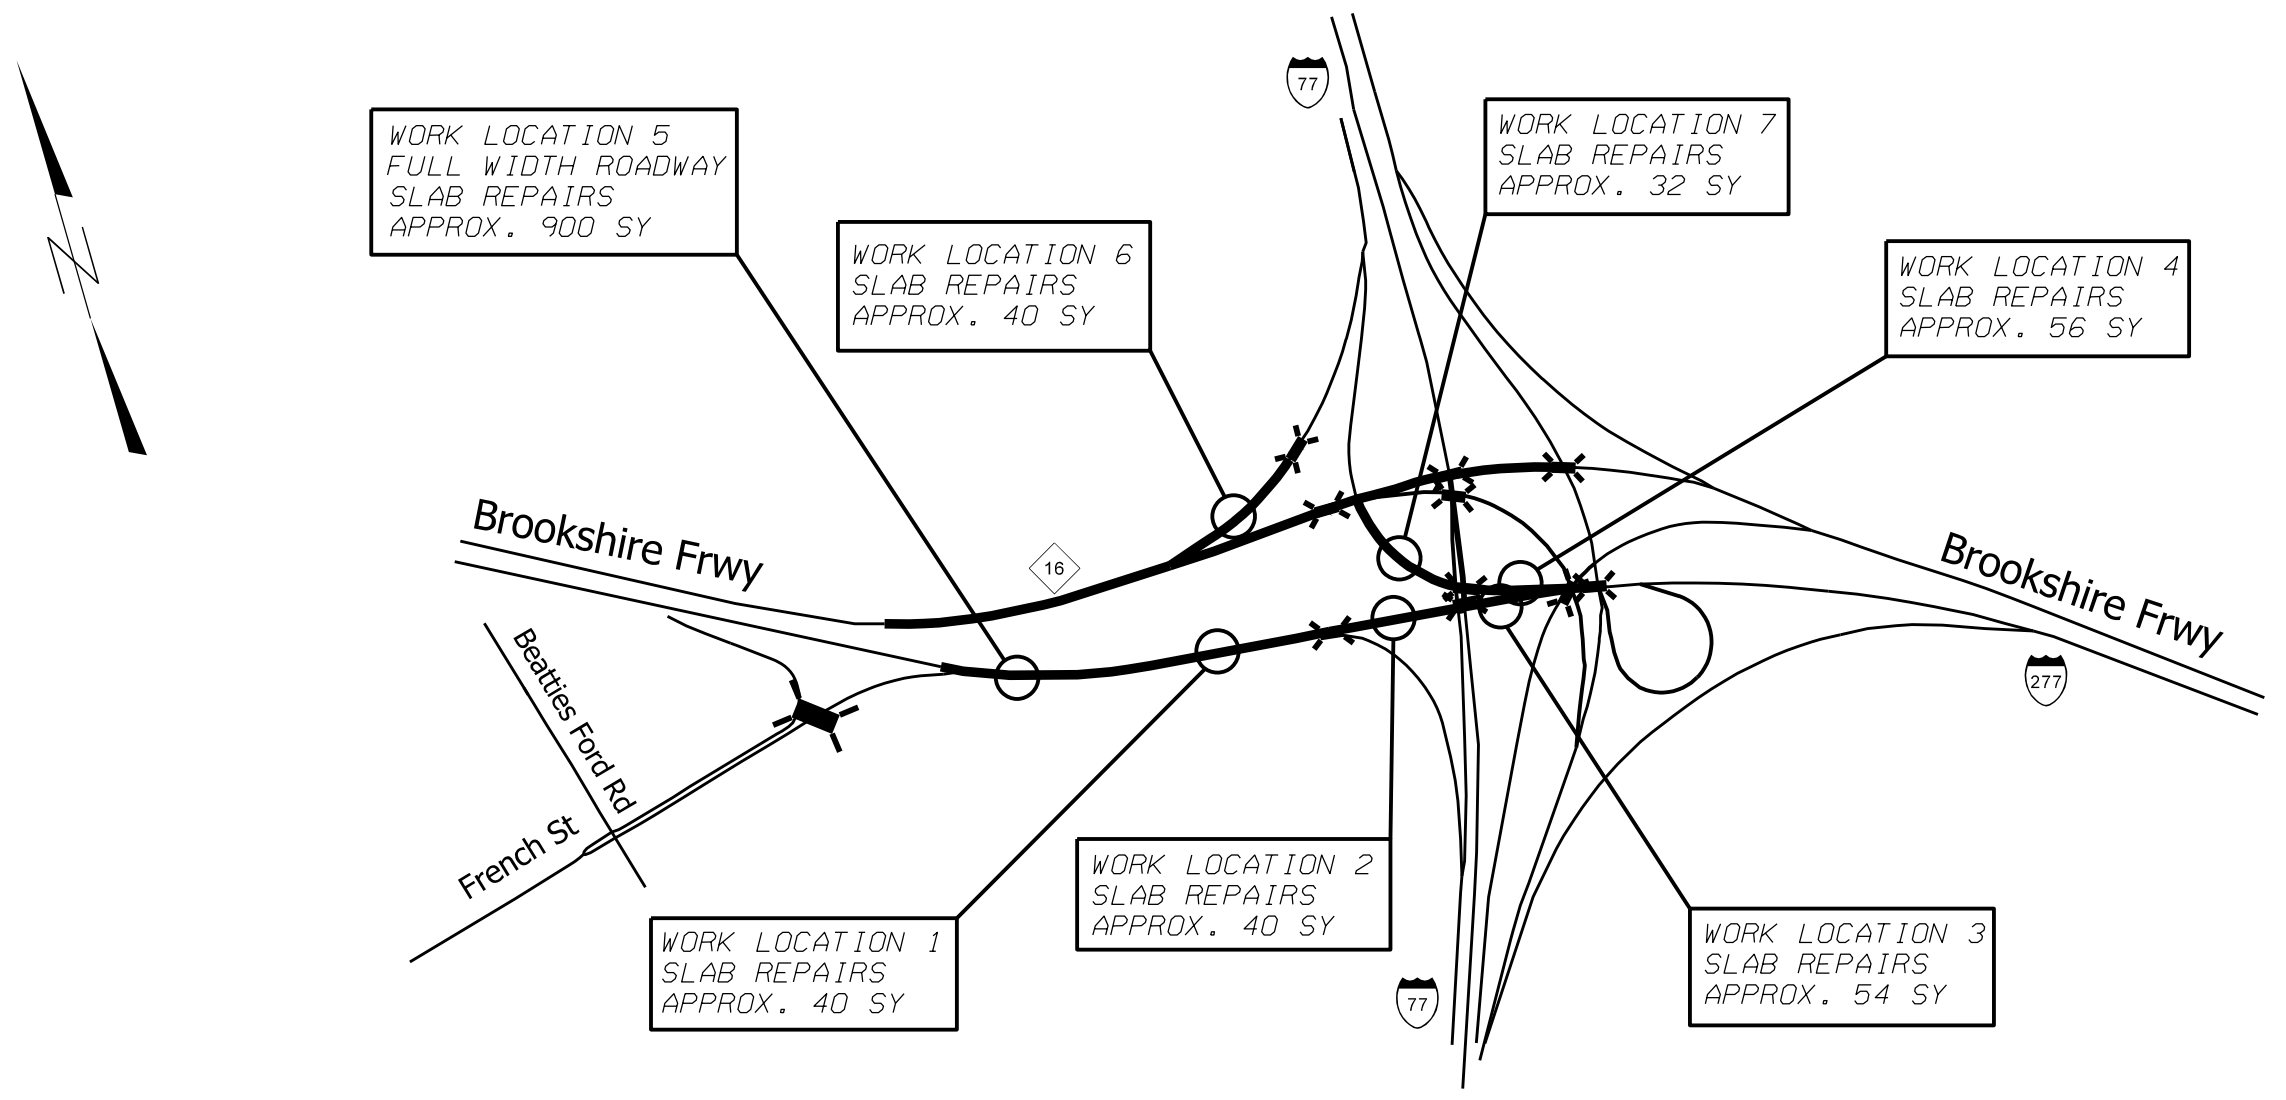

ROADWAY WORK LOCATIONS

- WORK LOCATION 1 I277 BROOKSHIRE FRWY
- WORK LOCATION 2 I277 BROOKSHIRE FRWY
- WORK LOCATION 3 I277 BROOKSHIRE FRWY
- WORK LOCATION 4 I277 BROOKSHIRE FRWY
- WORK LOCATION 5 I277 BROOKSHIRE FRWY
- WORK LOCATION 6 I277 BROOKSHIRE FRWY ON RAMP
- WORK LOCATION 7 I277 BROOKSHIRE FRWY ON RAMP

AREA DESCRIPTION

- APPROX. 200 FT PRIOR TO SBI77 ON RAMP STRUCTURE *0342
- BETWEEN STRUCTURES *0342 & *0341
- BETWEEN STRUCTURES *0341 & *0339
- BETWEEN STRUCTURES *0281 & *0339
- APPROX. 200 FT. BEYOND PHYSICAL GORE AREA UNDER ASPHALT OVERLAY
- APPROX. 120 FT BEYOND STRUCTURE *0283
- APPROX. 200 FT. PRIOR TO STRUCTURE *0281

ALL WORK SHALL BE PERFORMED IN ACCORDANCE WITH NCDOT STANDARDS SPECIFICATIONS AND AS DIRECTED BY THE ENGINEER

I-6052/15BPR.35
I-277 PAVEMENT PRESERVATION
MECKLENBURG COUNTY

SCALE	-NA-		REVISIONS	
DATE	9/22		12/22	
DWG. BY	JHE			
DESIGN BY	JHE			
APPROVED				