

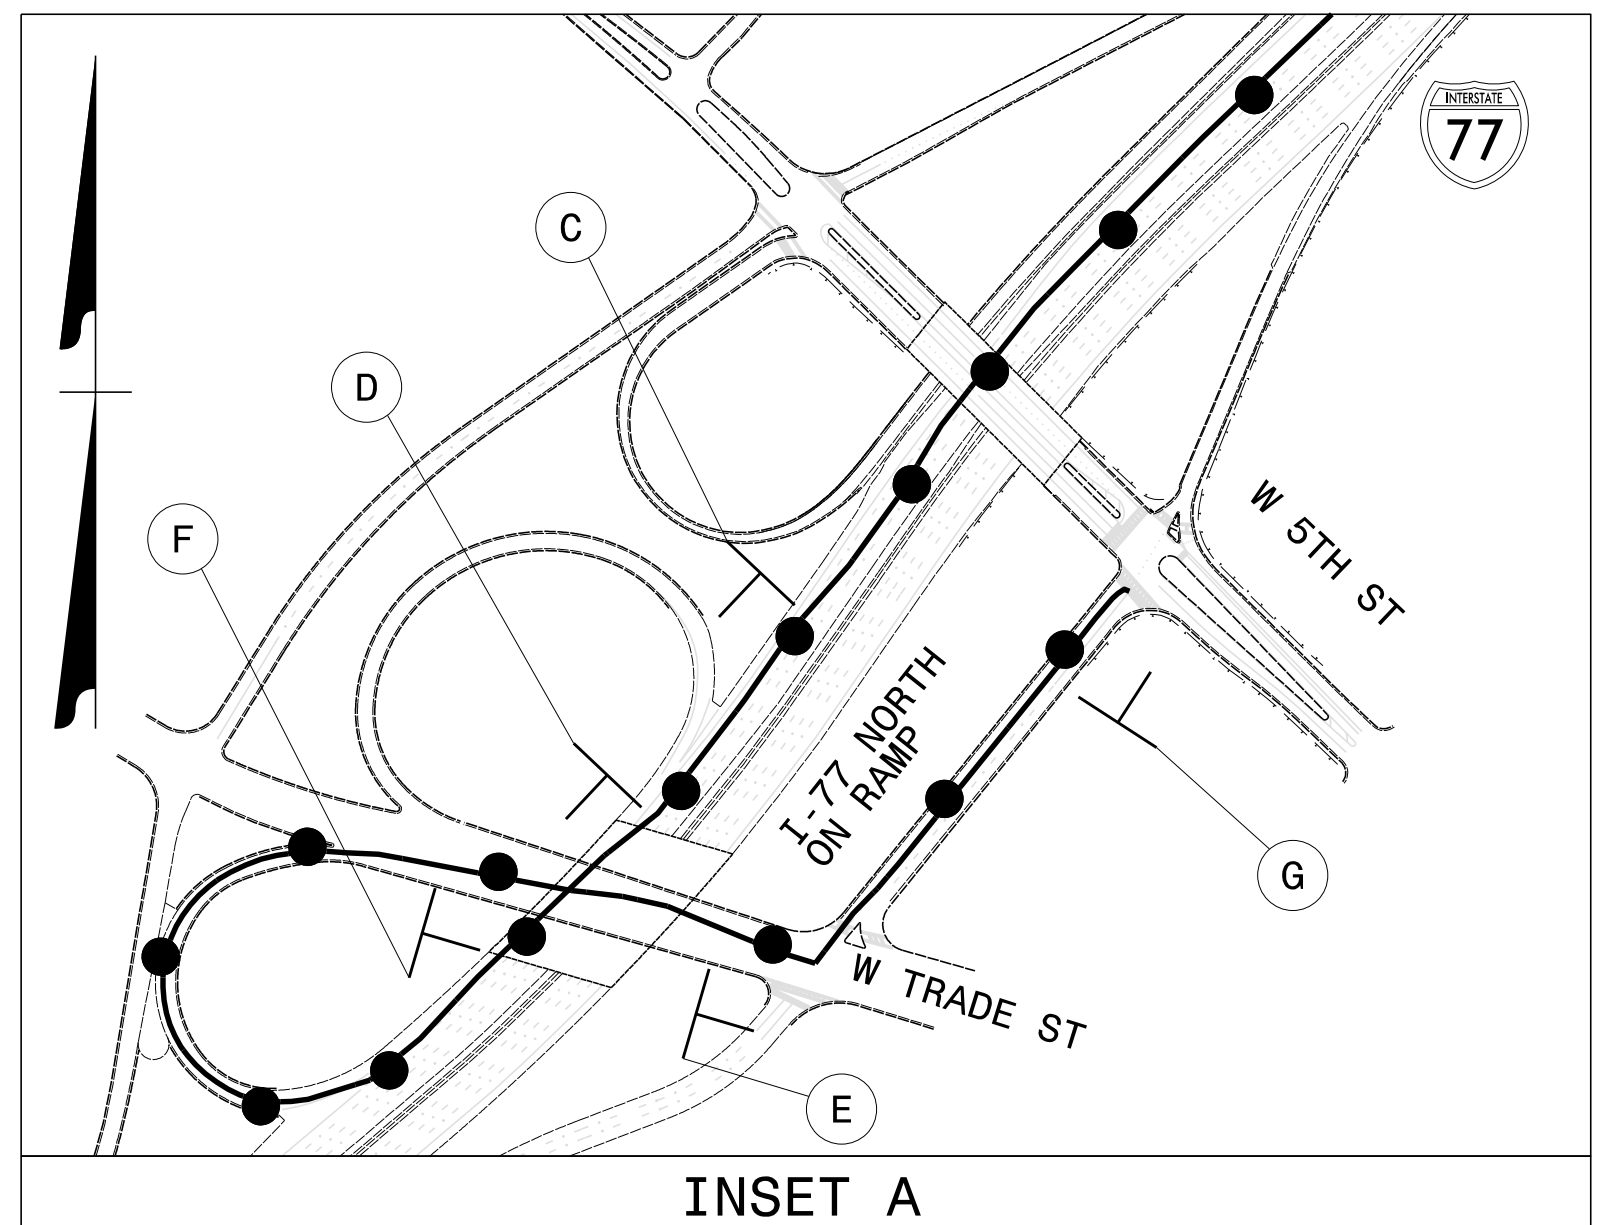
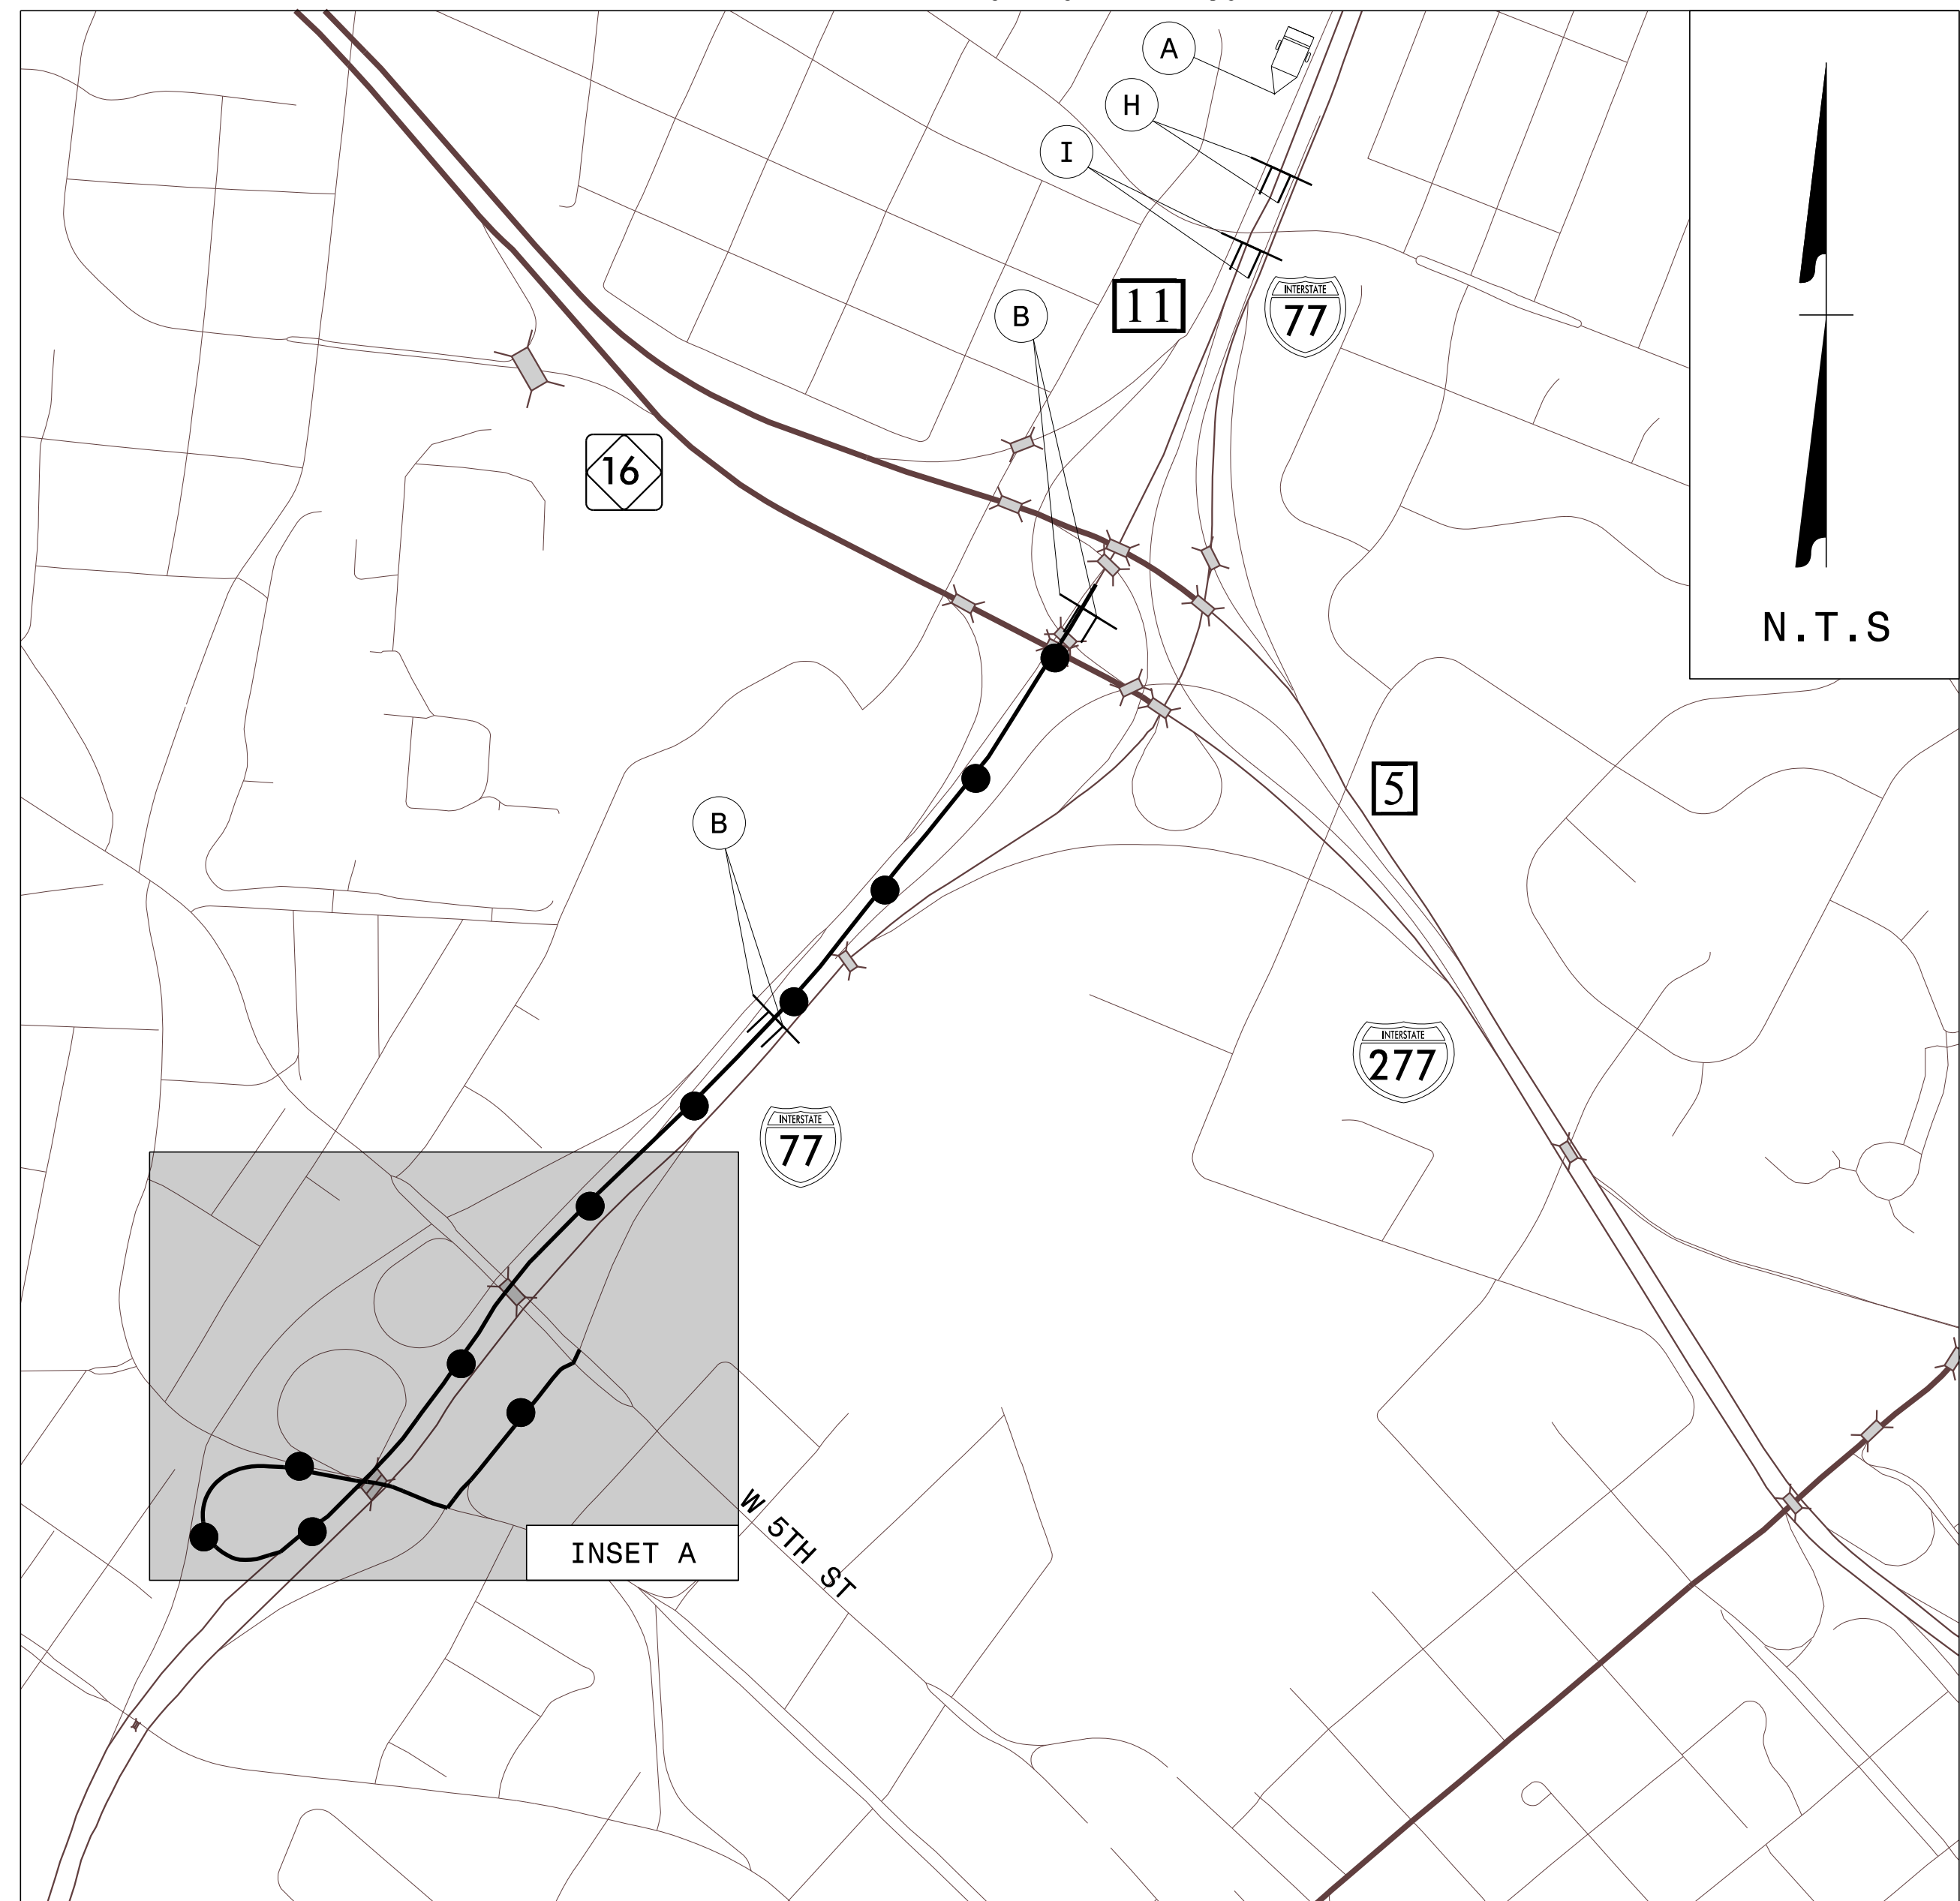
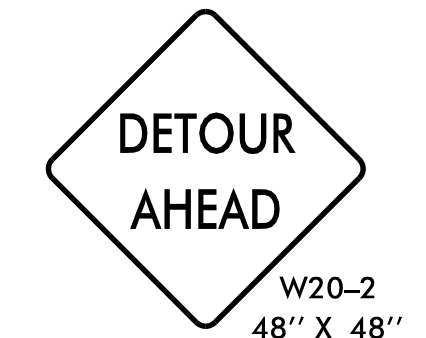
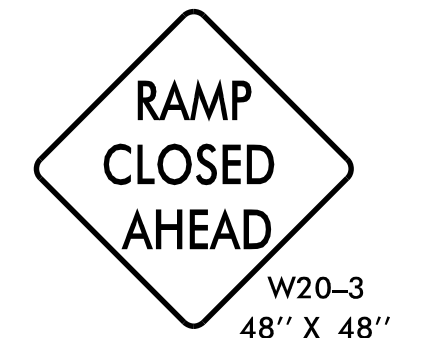
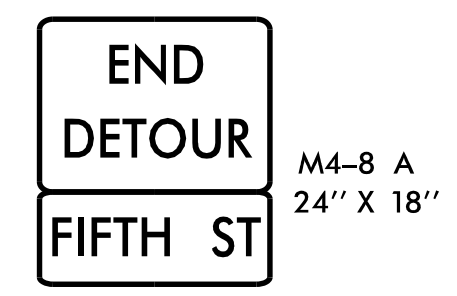
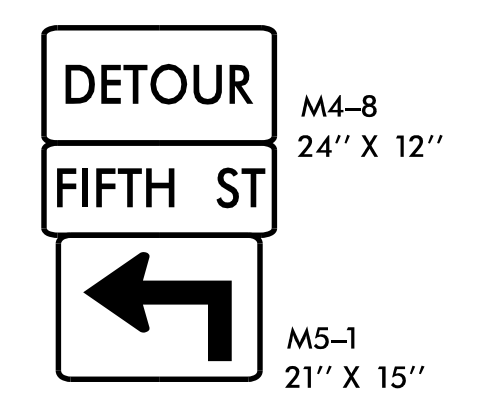
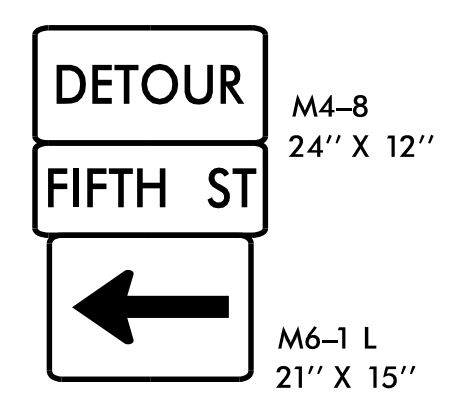
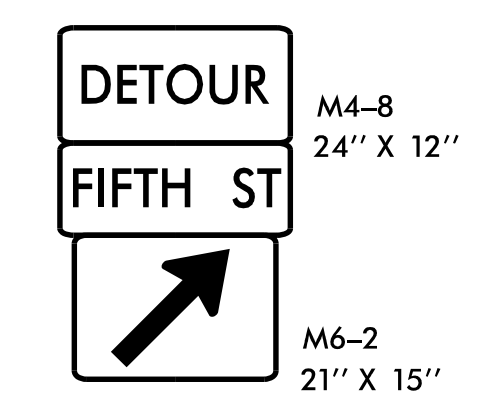


\*\* PLACE PCMS SIGN 1 MILE PRIOR TO EXIT 10C

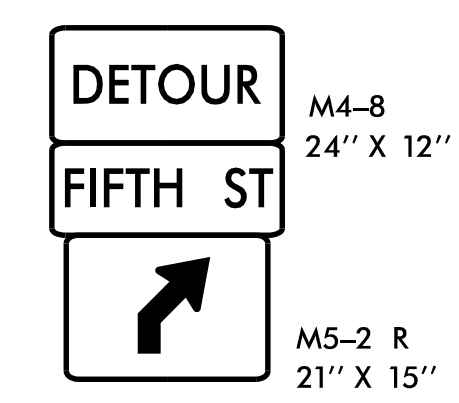

MESSAGE NO. 1	MESSAGE NO. 2
EXIT 10C CLOSED AHEAD	FOLLOW FIFTH ST DETOUR
CHANGEABLE MESSAGE SIGN	

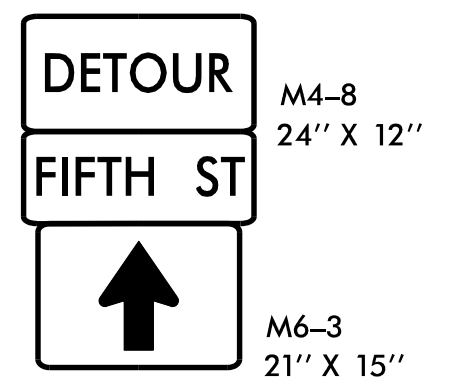

**DETOUR DESCRIPTION:**

SOUTH: I-77 SOUTH TO EXIT 10B W.TRADE ST  
TO I-77 NORTH ON RAMP TO W. 5TH ST.

**NOTES:**

1. TRAFFIC CONTROL DEVICES (A) THRU (I) SHALL BE INSTALLED PER ENGINEER'S INSTRUCTIONS.
2. ALL SIGNAGE IS SPACED PER RSD 1101.11 SHEET 4 OF 4 UNLESS OTHERWISE NOTED.
3. USE THIS SHEET IN CONJUNCTION WITH RSD 1101.01 SHEET 3 OF 3, TMP-2B, TMP-7, TMP-12, TMP-18, AND TMP-21.


1/25/2023  
I-6052-TC-TMP-W 5TH ST DETOUR.dgn  
User: jdebone

APPROVED: *Jacob H. Duke*  
 DATE: 1/25/2023

DocuSigned by:  
 Jacob H. Duke  
 29630C8054E84D9

SEAL  
 043777  
 ENGINEER  
 JACOB H. DUKE

**DOCUMENT NOT CONSIDERED FINAL UNLESS ALL SIGNATURES COMPLETED**

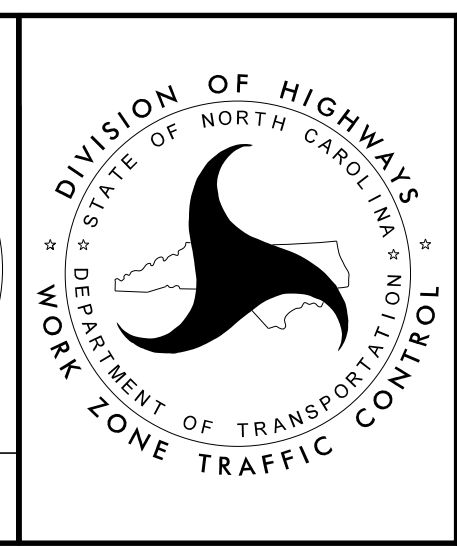

W. 5TH ST  
DETOUR