


TIP PROJECT: U-6229

CONTRACT:

STATE OF NORTH CAROLINA
DIVISION OF HIGHWAYS


Project No.	Sheet No.
U-6229	Sig. 1.0

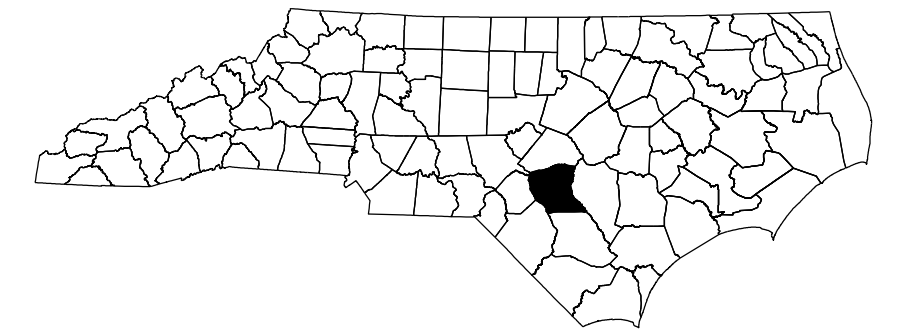

CUMBERLAND COUNTY

**LOCATION: NC 24-87 (BRAGG BOULEVARD) IMPROVEMENTS
FROM US 401 (SKIBO ROAD) TO STAMPER ROAD**

TYPE OF WORK: TRAFFIC SIGNALS

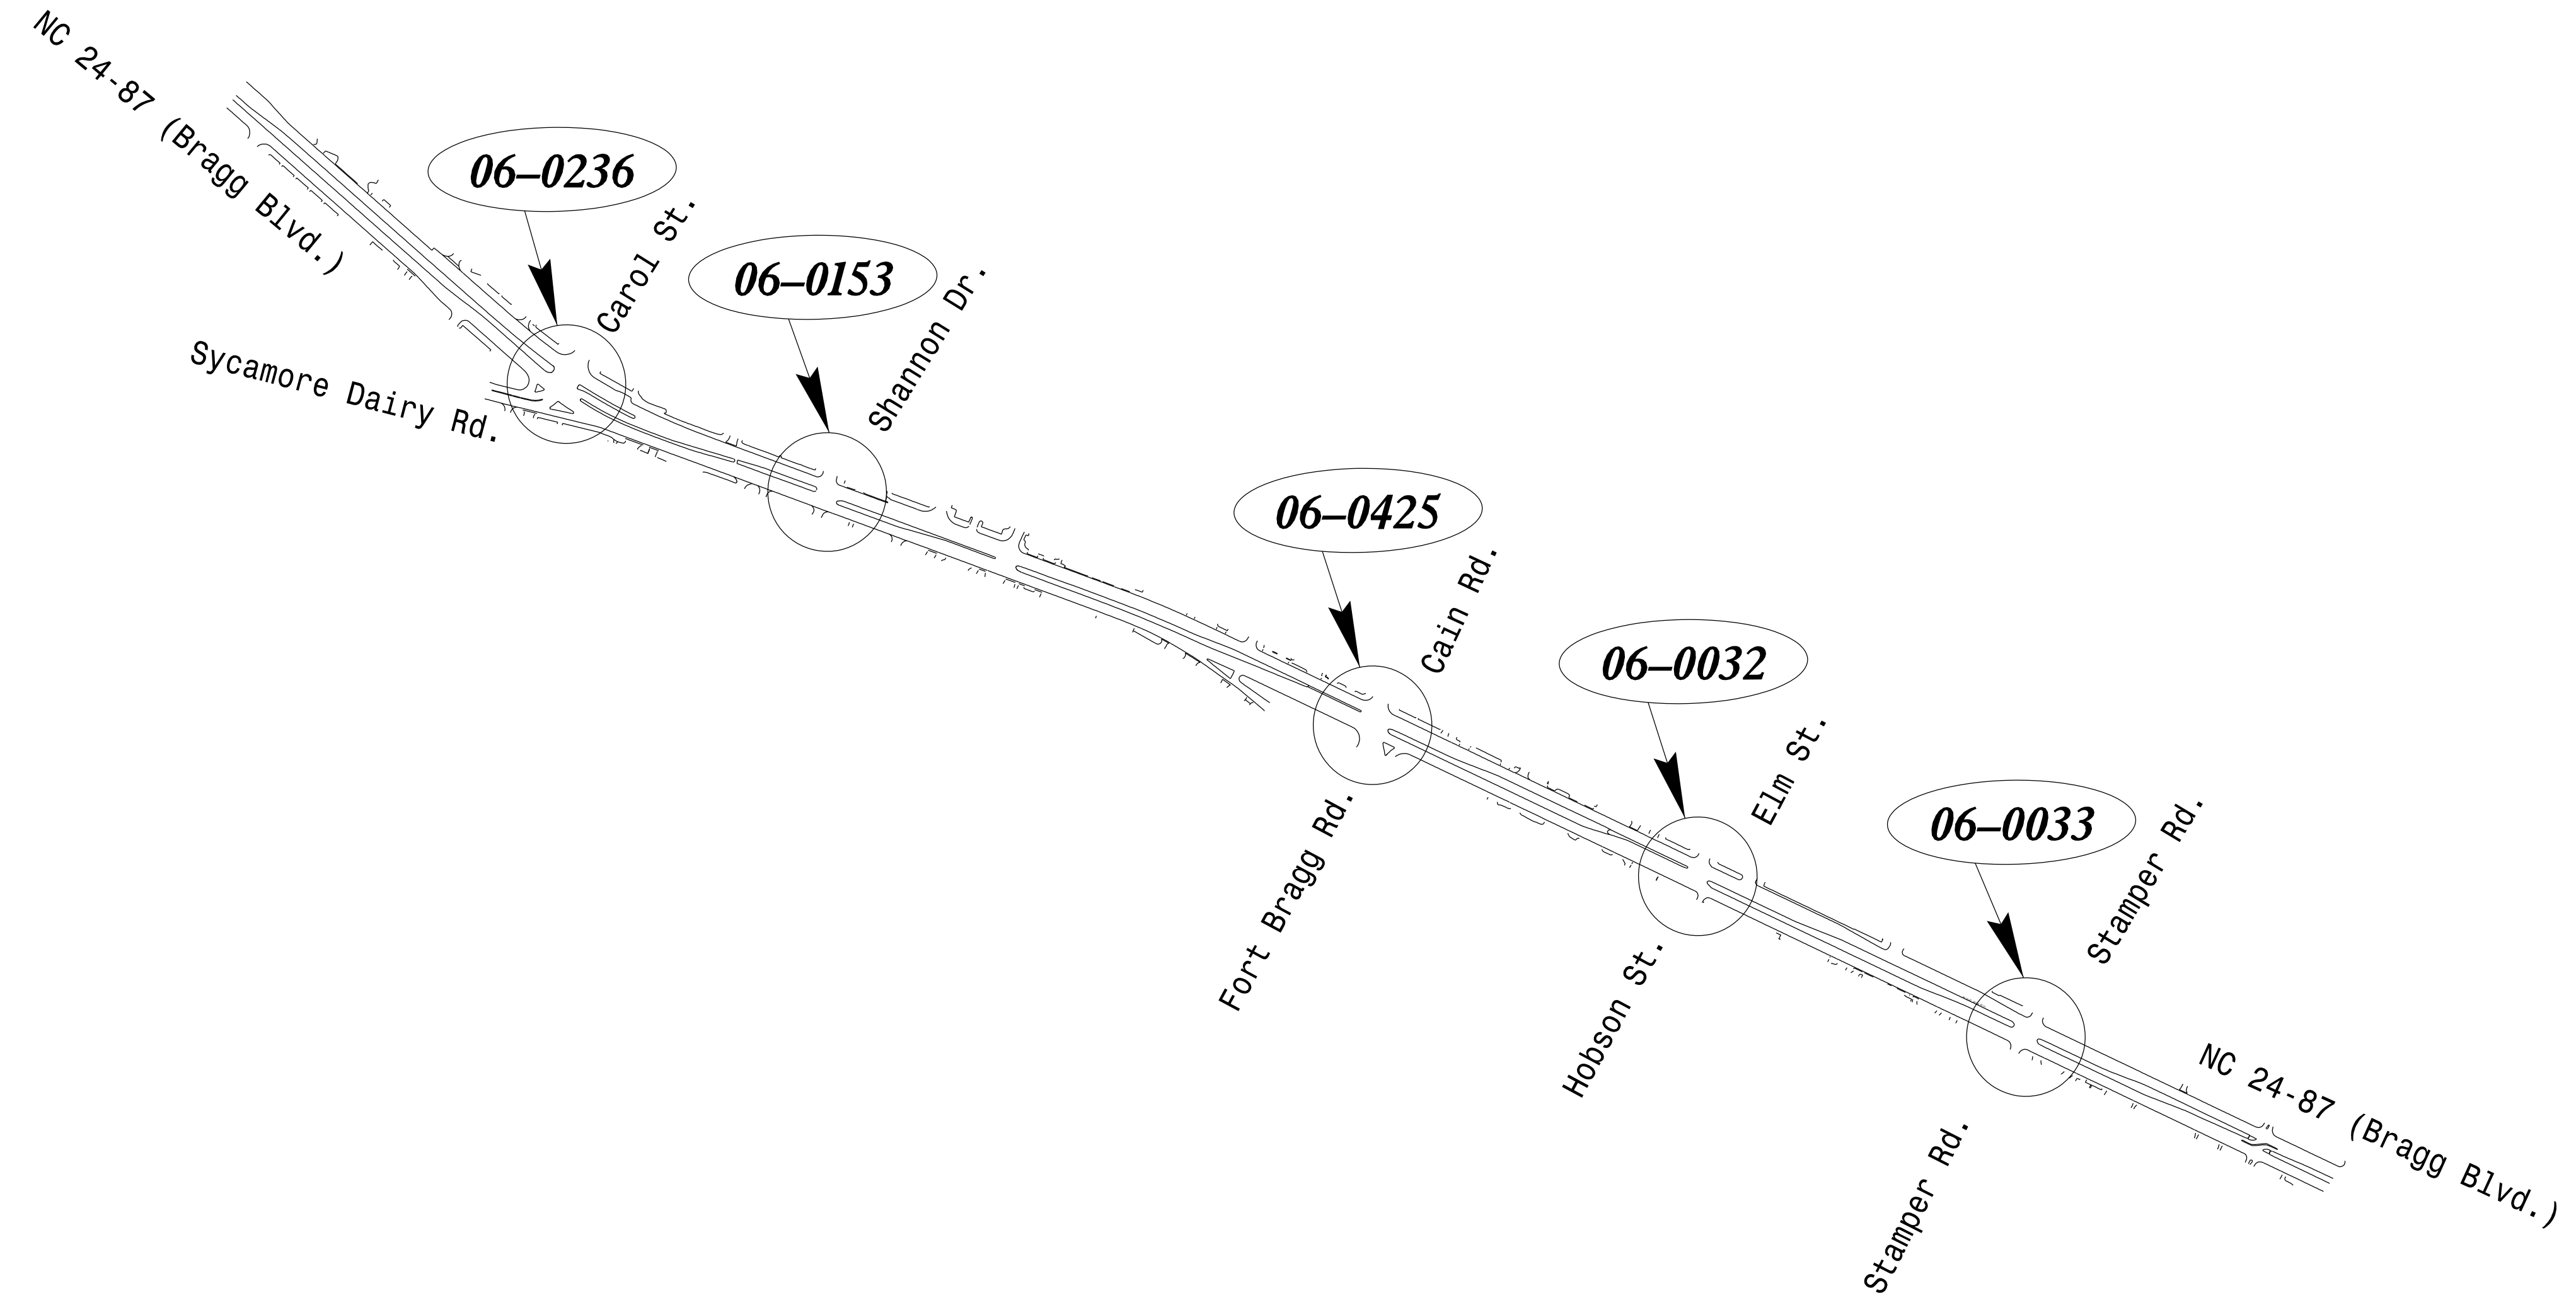

INDEX OF PLANS		
Sheet #	Reference #	Location /Description
Sig. 1.0	-----	Title Sheet
Sig. 2.0-2.2	06-0236	NC 24-87 (Bragg Blvd) at Sycamore Dairy Rd/Carol St
Sig. 3.0-3.1	06-0153	NC 24-87 (Bragg Blvd) at Shannon Dr
Sig. 4.0-4.1	06-0425	NC 24-87 (Bragg Blvd) at Fort Bragg Rd/Cain Rd
Sig. 5.0-5.1	06-0032	NC 24-87 (Bragg Blvd) at Elm St
Sig. 6.0-6.1	06-0033	NC 24-87 (Bragg Blvd) at Stamper Rd

LEGEND

##-#### SIGNAL INVENTORY NUMBER

INTELLIGENT TRANSPORTATION AND SIGNALS UNIT

Contacts:

Zachary Little, PE – Eastern Region Signals Engineer
Todd Joyce, PE – Signal Equipment Design Engineer
Gregory A. Green – Signal Communications Project Engineer

Prepared for the North Carolina Department of Transportation
In the Office of:

VHB Engineering NC, P.C. (C-3705)
940 Main Campus Drive, Suite 500
Raleigh, NC 27606
919.829.0328

Refer to Roadway Standard Drawings NCDOT” dated January 2018 and Standard Specifications for Roads and Structures” dated January 2018.

Tim Goins, PE
PROJECT ENGINEER

Jianxin(Justine) Ma, PE PTOE
PROJECT DESIGN ENGINEER

SEAL

DocuSigned by:
Jianxin Ma
827E1953081444F
SIGNATURE

1/6/2023
DATE

DIVISION OF HIGHWAYS
TRANSPORTATION MOBILITY
AND SAFETY DIVISION

750 N. Greenfield Parkway, Garner, NC 27529