



6/2/23

FINAL PAVEMENT DESIGN


PAVEMENT SCHEDULE FINAL PAVEMENT DESIGN	
C1	3" S9.5B
C2	3" S9.5C
C3	VAR. DEPTH S9.5B
D1	4" I19.0C
D2	VAR. DEPTH I19.0C
E1	4" B25.0C
E2	5.5" B25.0C
E3	VAR. DEPTH B25.0C
R1	2'-6" CURB & GUTTER
R2	1'-6" CURB & GUTTER
R3	SHOULDER BERM GUTTER
S1	4" CONCRETE SIDEPAATH (SEE SPECIAL PROVISION)
T	EARTH MATERIAL
U	EXISTING PAVEMENT
V	MILLING 1.5"
V1	MILLING 3"
W	WEDGING

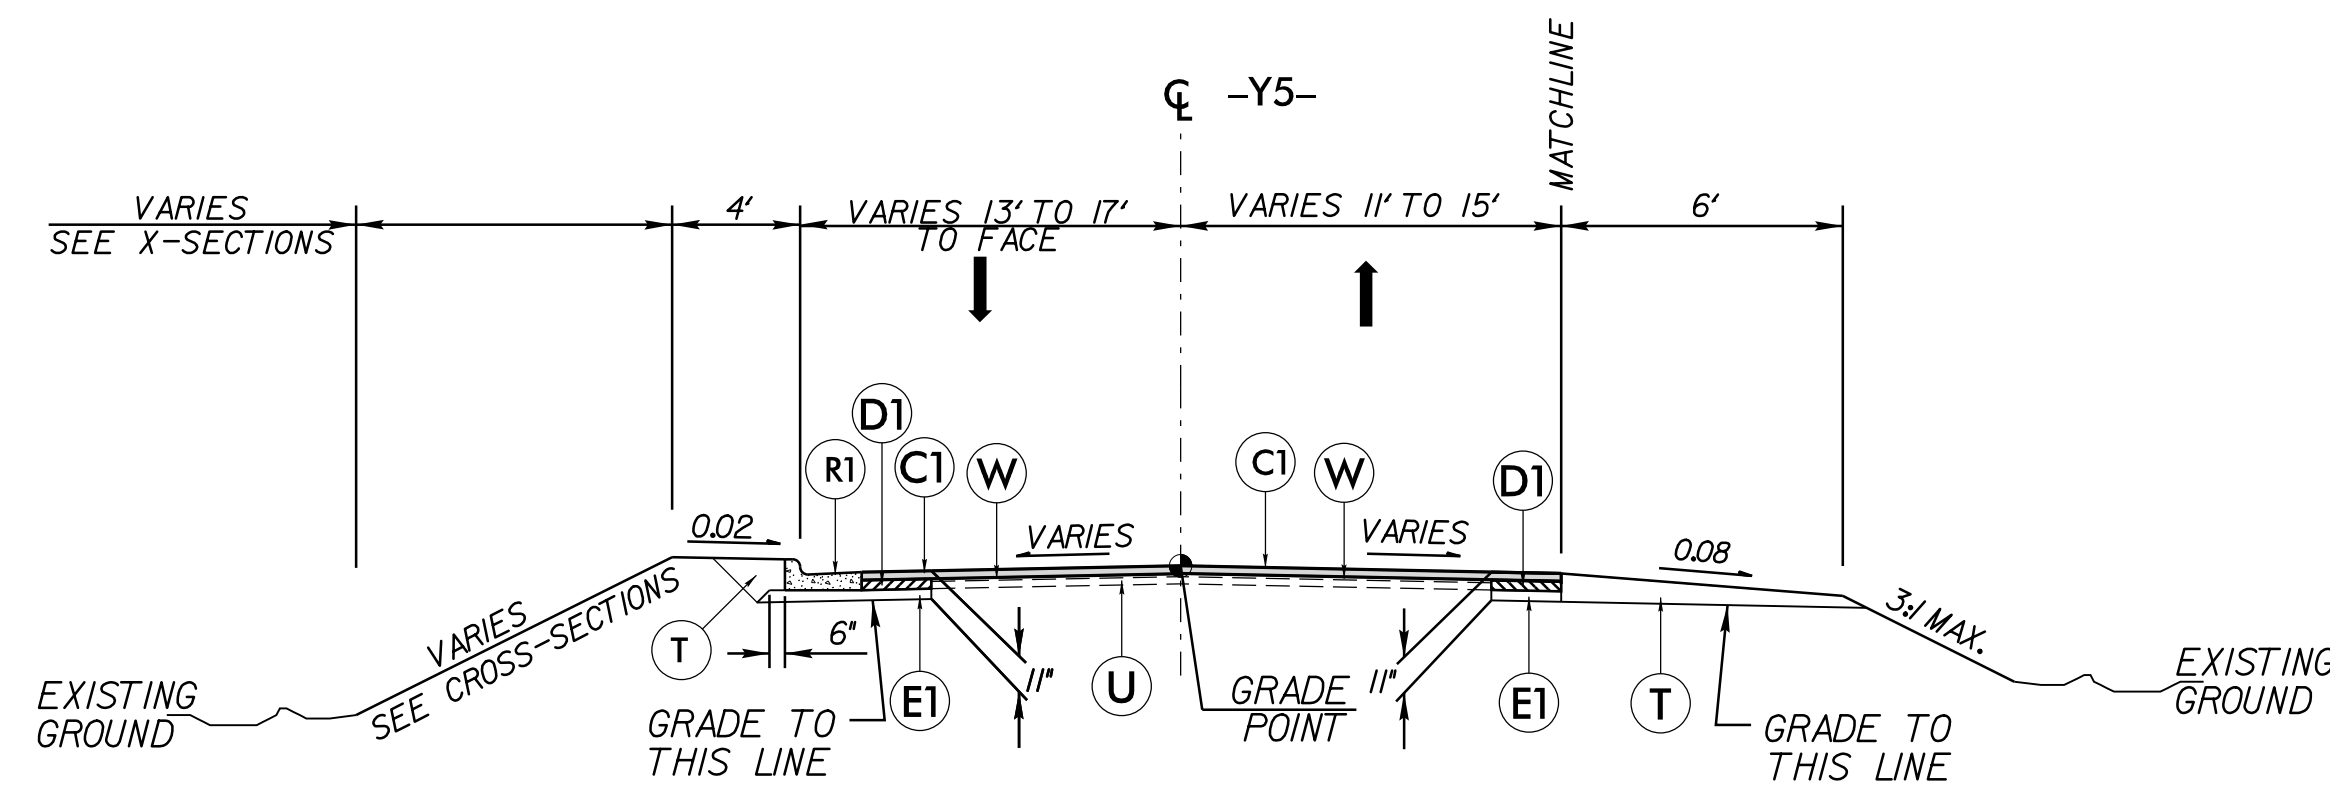


TYPICAL SECTION NO. 6
-Y5- STA. 11+03.35 TO -Y5- STA. 11+85.06

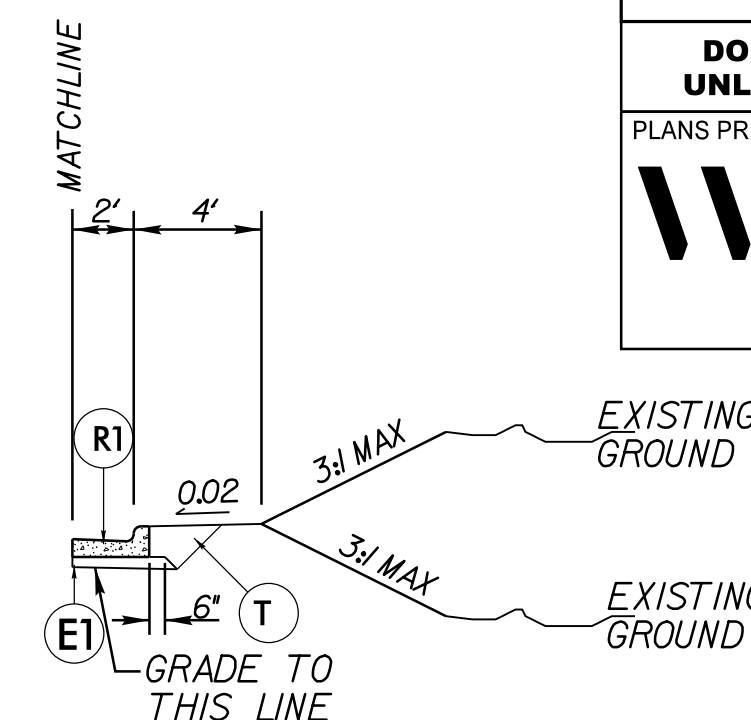


DETAIL NO. 3
USE IN CONJUNCTION WITH TYPICAL NO. 6
-Y5- STA. 11+53.35 TO STA. 11+85.06 RT

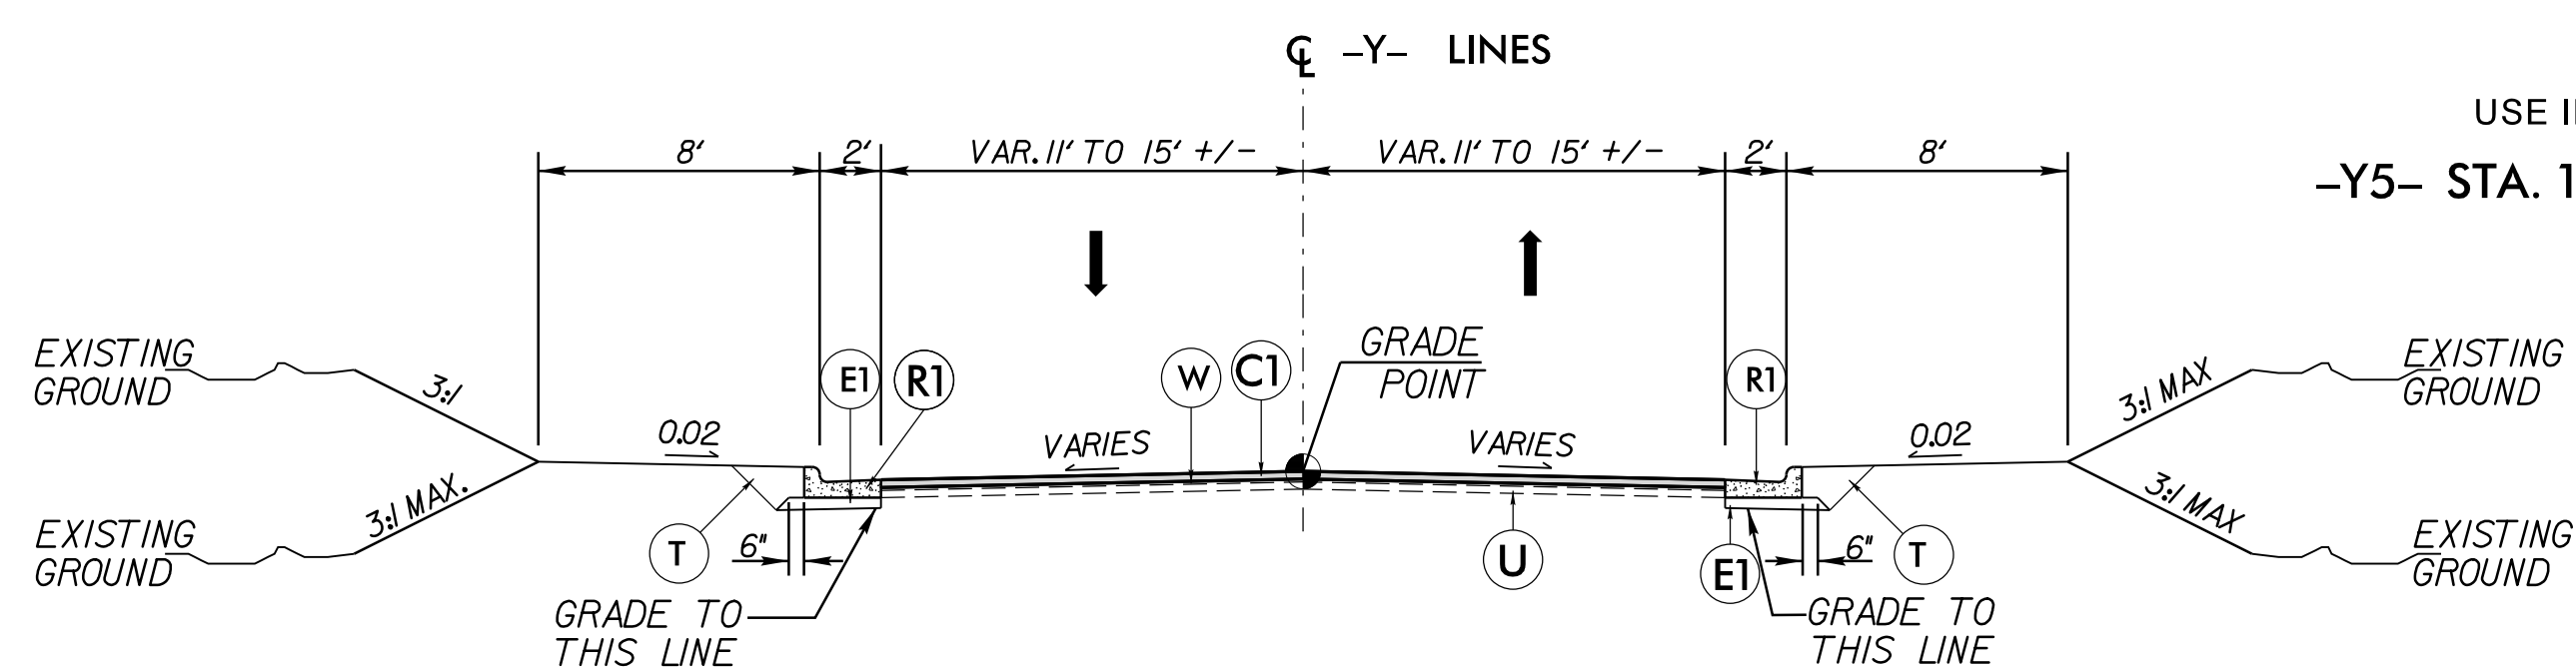

TYPICAL SECTION NO. 7
-Y2- STA. 11+11.55 TO -Y2- STA. 11+29.89
-Y2- STA. 11+68.65 TO -Y2- STA. 11+83.65
-Y3- STA. 11+30.00 TO -Y3- STA. 11+34.21
-Y3- STA. 11+67.98 TO -Y3- STA. 11+82.99
-Y4- STA. 10+18.14 TO -Y4- STA. 10+55.00
-Y6- STA. 10+18.14 RT. TO -Y6- STA. 10+54.79 RT.
-Y6- STA. 10+18.14 LT. TO -Y6- STA. 10+43.17 LT.
-Y7- STA. 11+89.18 TO -Y7- STA. 12+22.09
-Y8- STA. 12+78.47 RT. TO -Y8- STA. 13+87.11 RT.
-Y8- STA. 12+95.00 LT. TO -Y8- STA. 13+87.11 LT.
-DRI- STA. 11+45.00 TO -DRI- STA. 11+80.96

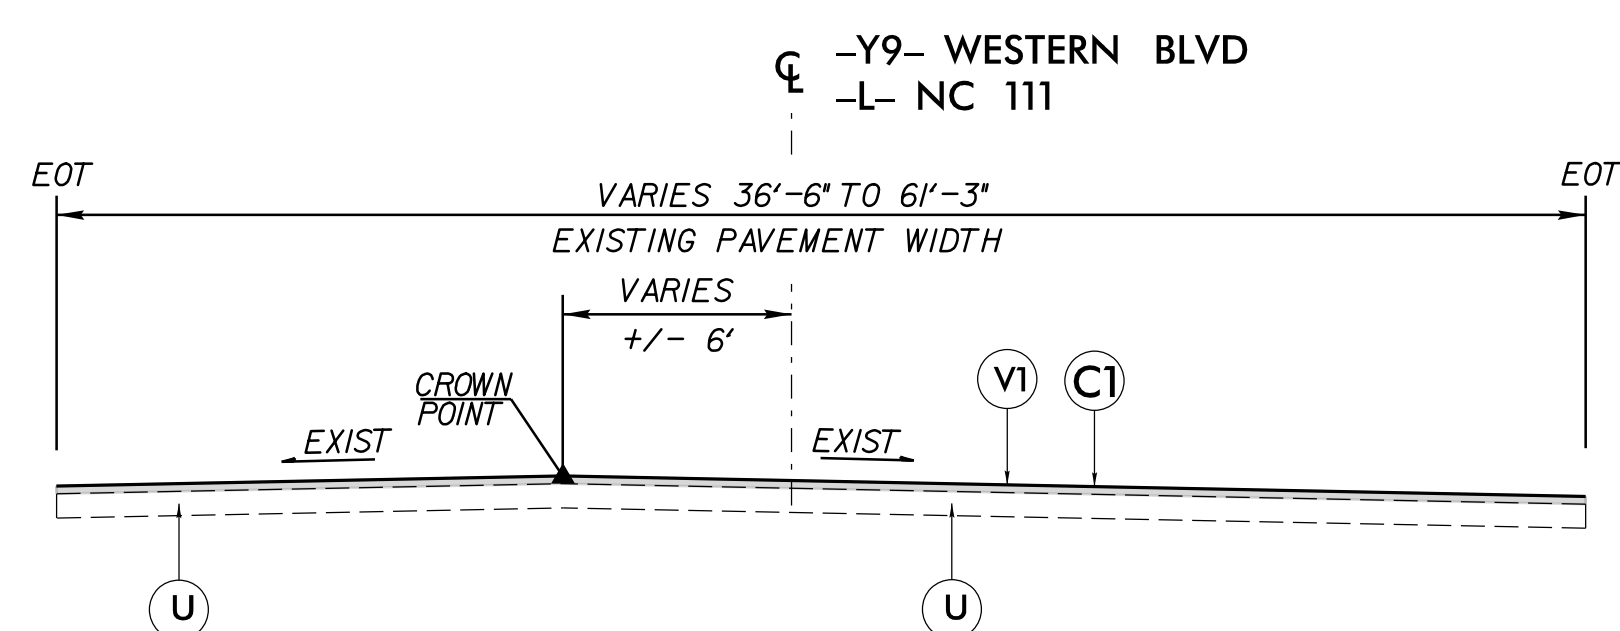

TYPICAL SECTION NO. 9
-Y9- STA. 13+64.77 TO -Y9- STA. 14+77.42
-Y9- STA. 15+25.47 TO -Y9- STA. 15+75.43
-L- STA. 134+61.23 TO -L- STA. 135+68.24

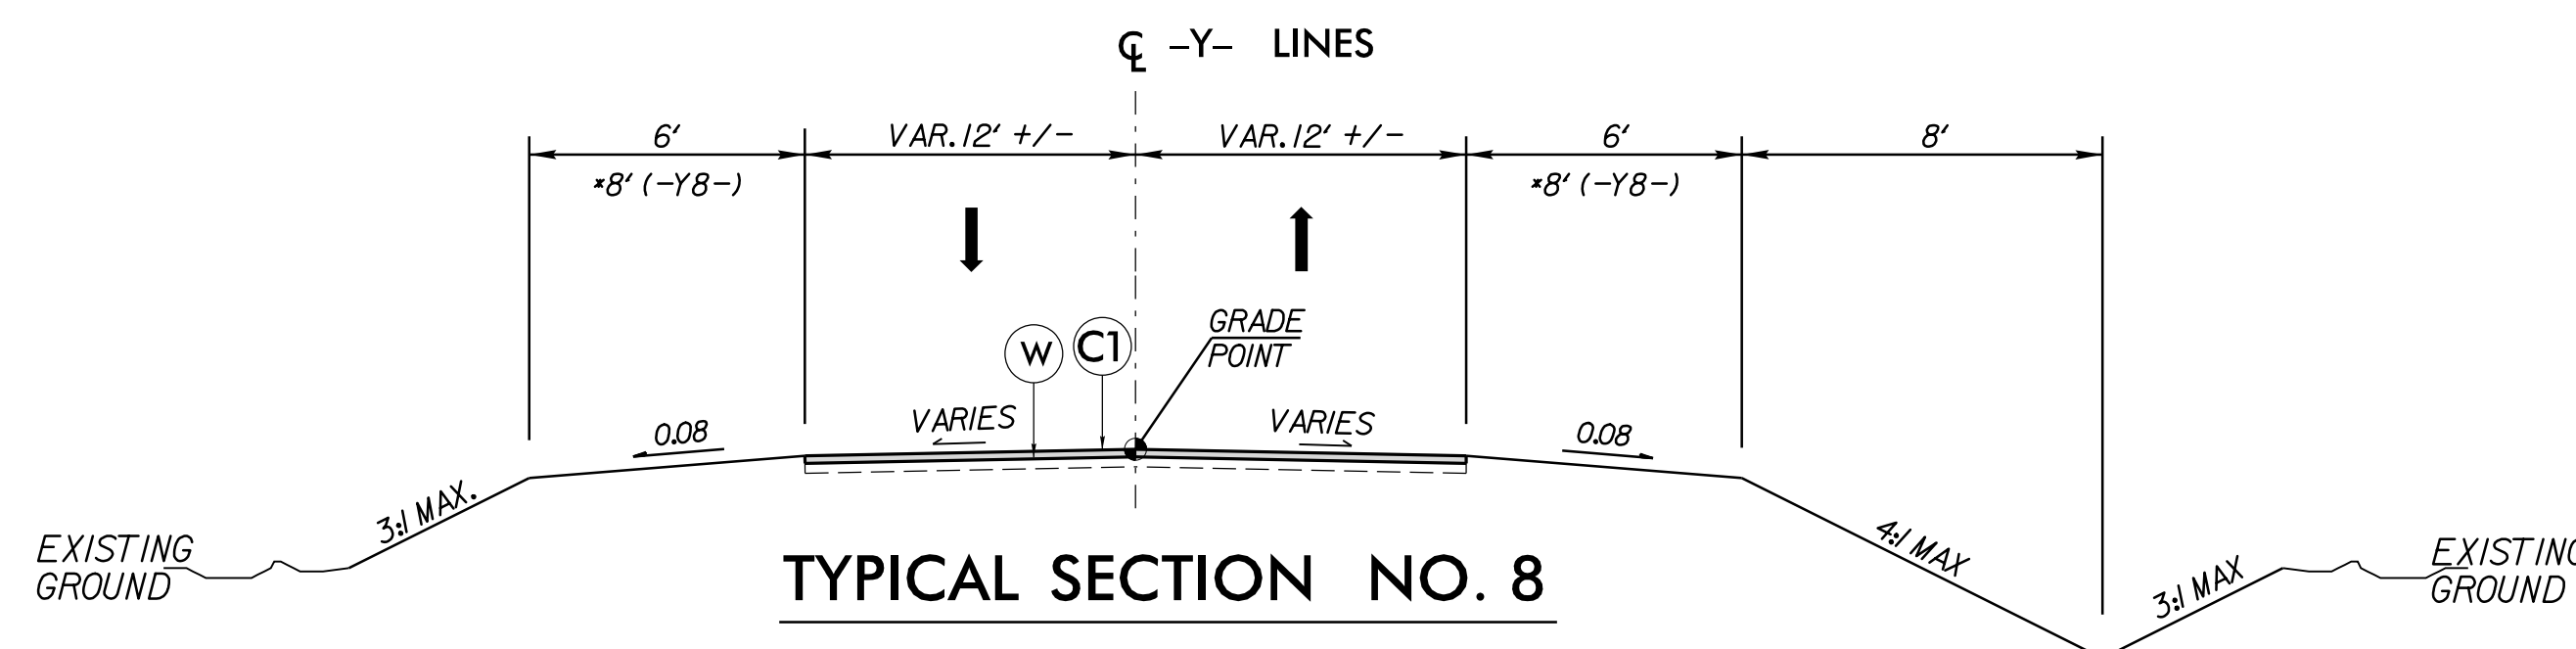

TYPICAL SECTION NO. 8
-Y3- STA. 10+98.00 TO -Y3- STA. 11+30.00
-Y4- STA. 10+55.00 TO -Y4- STA. 11+04.71
-Y6- STA. 10+43.17 LT. TO -Y6- STA. 11+30.00 LT.
-Y6- STA. 10+54.79 RT. TO -Y6- STA. 11+30.00 RT.
-Y7- STA. 11+39.18 TO -Y7- STA. 11+89.18
-Y8- STA. 12+28.47 LT. TO -Y8- STA. 12+95.00 LT.
-Y8- STA. 12+28.47 RT. TO -Y8- STA. 12+78.47 RT.

PROJECT REFERENCE NO. U-4424	SHEET NO. 2A-3
ROADWAY DESIGN ENGINEER SEAL 33290 5/2/2023	PAVEMENT DESIGN ENGINEER SEAL 044590 5/2/2023
DOCUMENT NOT CONSIDERED FINAL UNLESS ALL SIGNATURES COMPLETED	
PLANS PREPARED BY: WSP	
WSP USA 434 FAYETTEVILLE STREET SUITE 1500 RALEIGH, NC 27601 TEL: 1.919.836.4040 FAX: 1.919.836.4099 LICENSE NO. F-0165	

I:\APR-2023\14156
Roadway\Proj\U4424_Rdy.tup.dgn