

5/28/23

-US64- LT.

wsp
 WSP USA
 434 FAYETTEVILLE STREET
 SUITE 1500
 RALEIGH, NC 27601
 TEL: 1.919.836.4040
 FAX: 1.919.836.4099
 LICENSE NO. F-0165


PROJECT REFERENCE NO. <i>U-4424</i>	SHEET NO. <i>22</i>
ROADWAY DESIGN ENGINEER	HYDRAULICS ENGINEER

DOCUMENT NOT CONSIDERED FINAL UNLESS ALL SIGNATURES COMPLETED

MEDIAN DITCH -----

100
90
80
70
60

1002 1003 1004 1005 1006 1007

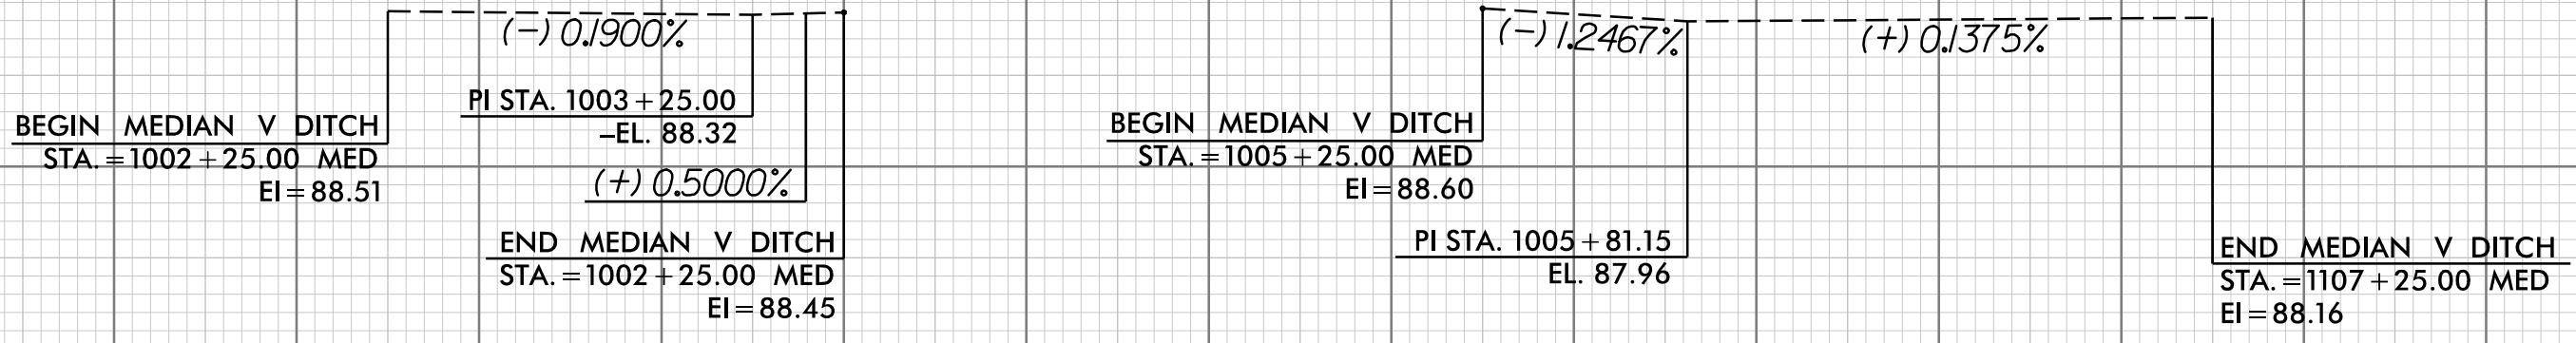

-US64- RT.

MEDIAN DITCH -----

100
90
80
70
60

1002 1003 1004 1005 1006 1007

