
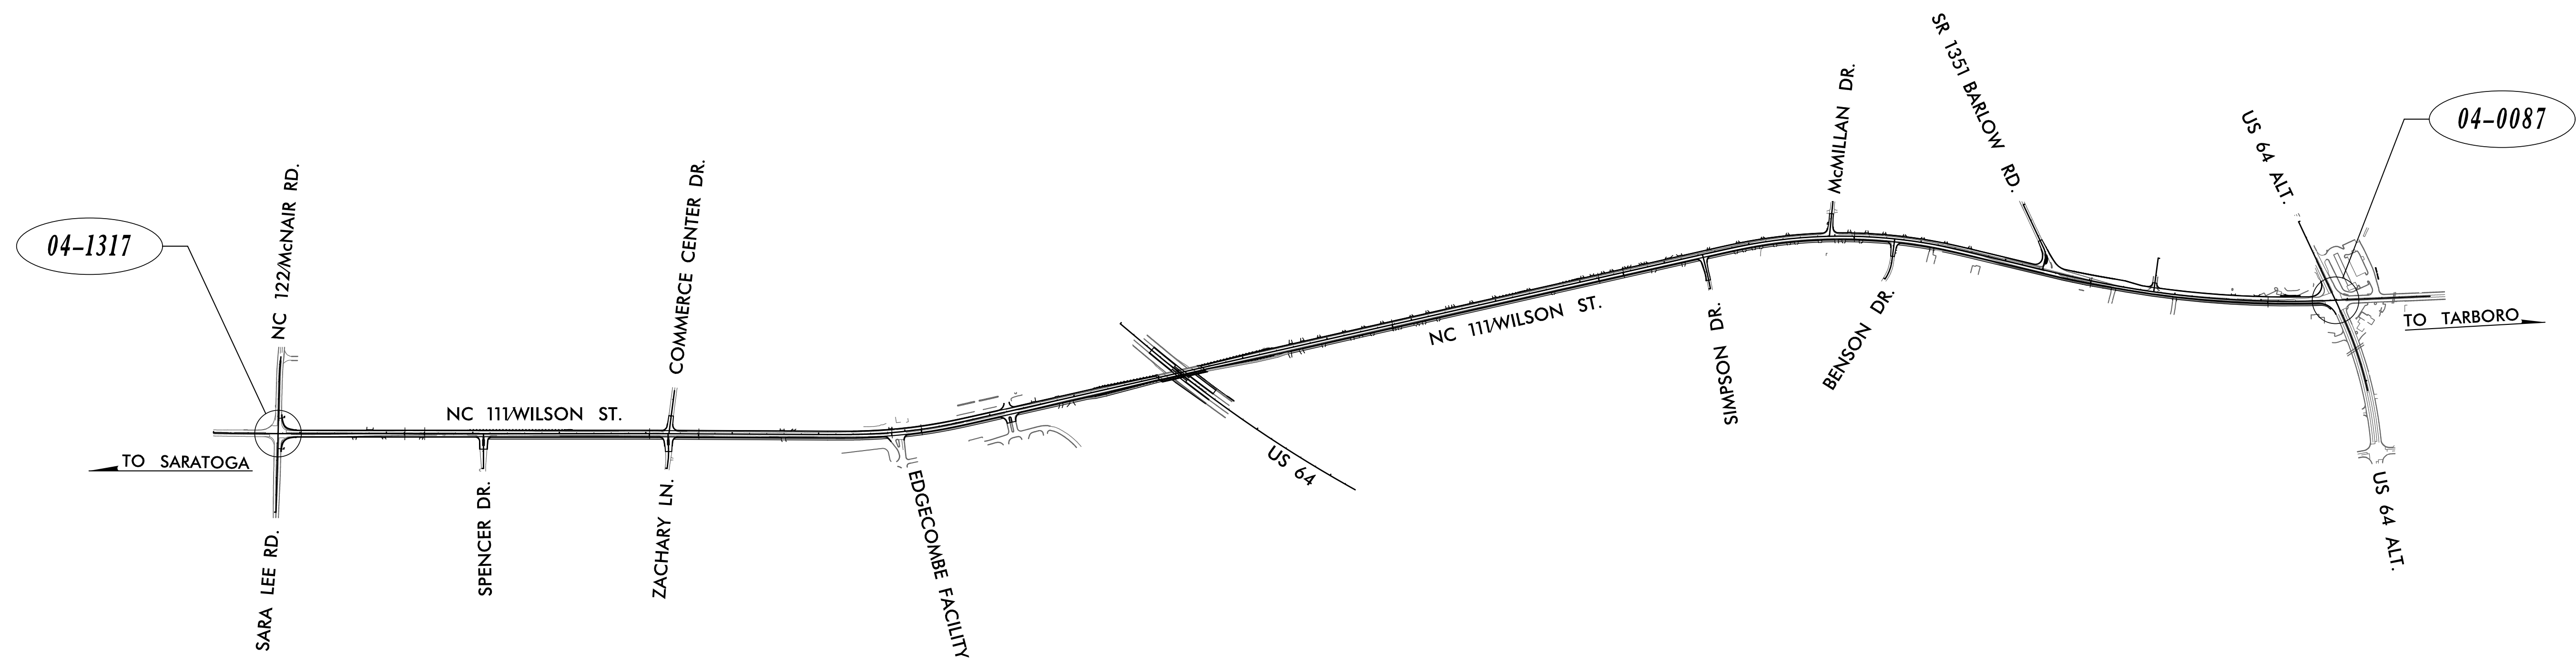
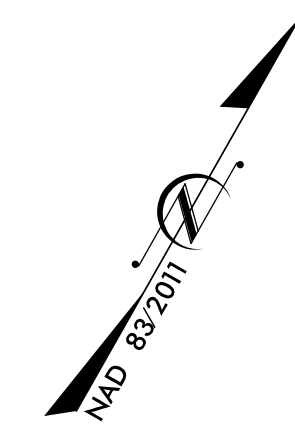
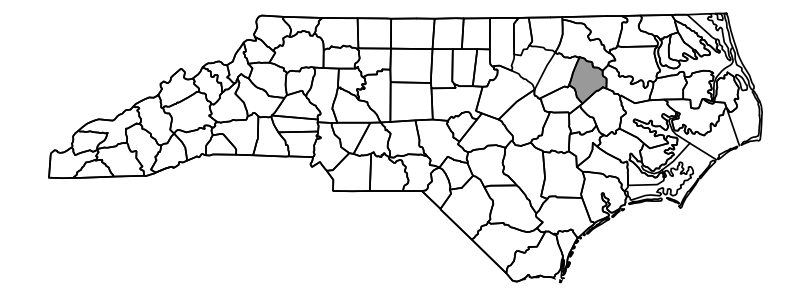


Project: U-4424

STATE OF NORTH CAROLINA  
DIVISION OF HIGHWAYS

# EDGECOMBE COUNTY

**LOCATION: TARBORO - NC 111 (WILSON STREET) FROM US 64 ALTERNATE (WESTERN BOULEVARD) TO NC 122 (MCNAIR ROAD)**  
**TYPE OF WORK: TRAFFIC SIGNALS**

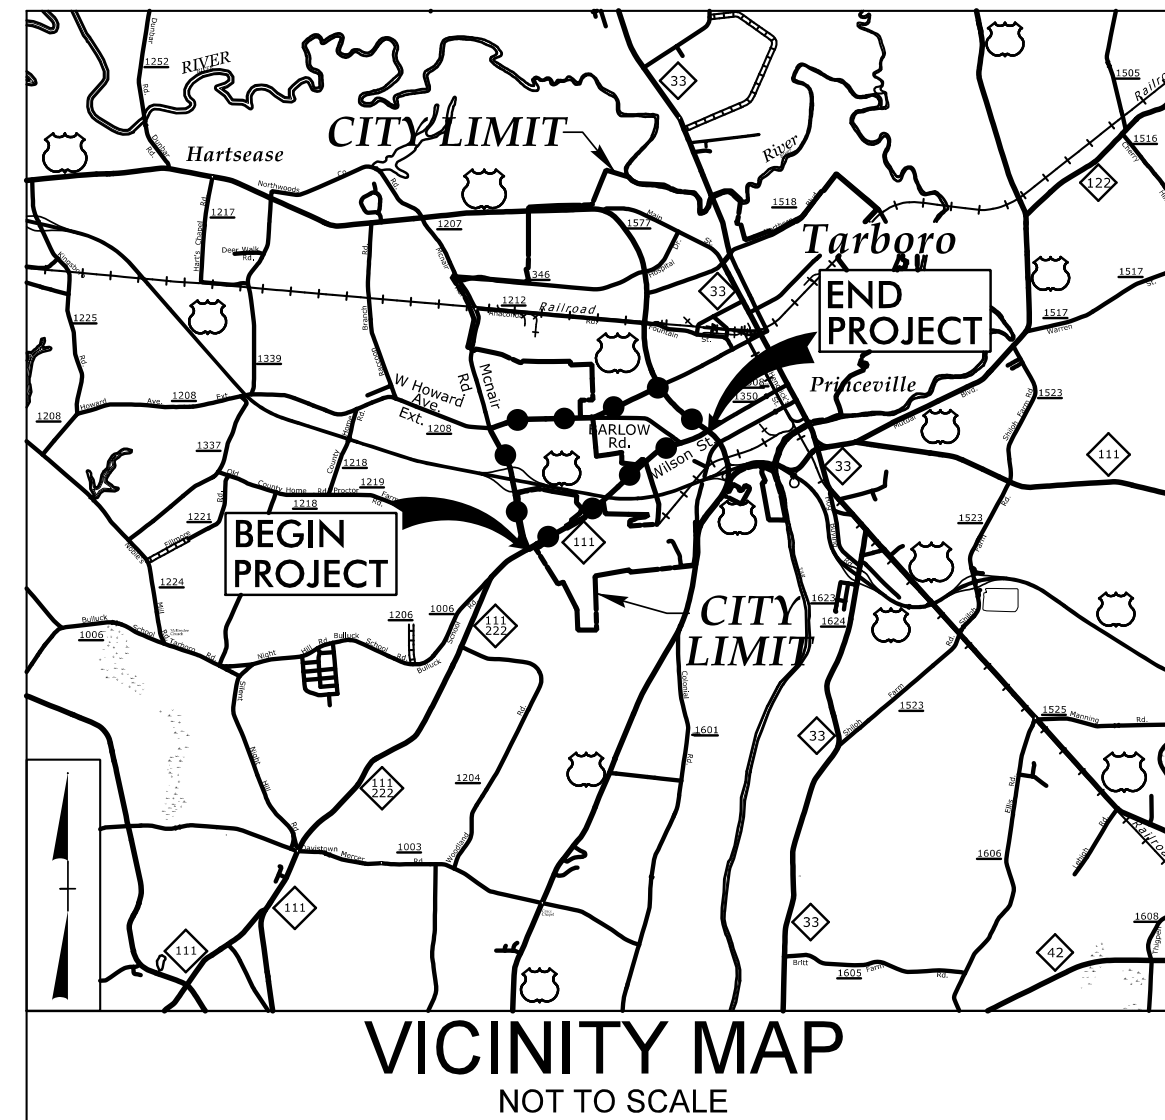

1001 Morehead Square Drive, Suite 610  
Charlotte, NC 28203  
NC LICENSE NO. F-0165

Refer to "Roadway Standard Drawings NCDOT" dated January 2018 and "Standard Specifications for Roads and Structures" dated January 2018.

Index of Plans		
Sheet #	Reference #	Location/Description
Sig. 1.0	-----	Title Sheet
Sig. 1.1-1.2	-----	Standard Plate Sheets
Sig. 2.0-2.2	04-0087	US 64 Bypass-NC 111-122 (Western Blvd) at NC 111/SR 1350 (Wilson Street)
Sig. 3.0-3.2	04-1317	NC 111 (Wilson Street)/NC 122 at NC 122 (McNair Road)/SR 1344 (Sara Lee Road)

**TRANSPORTATION SYSTEMS  
MANAGEMENT & OPERATIONS**

Contacts:

**Zachary Little, PE - Eastern Region Signals Engineer**  
**Keith M. Mims, PE - State Signal Equipment Engineer**

Prepared for the Office of:  
DIVISION OF HIGHWAYS  
TRANSPORTATION MOBILITY & SAFETY DIVISION

750 N. Greenfield Parkway, Garner, NC 27529